
NB - As a general rule we will set back the windows 100mm from the external face of the facade - All dims to be confirmed on site

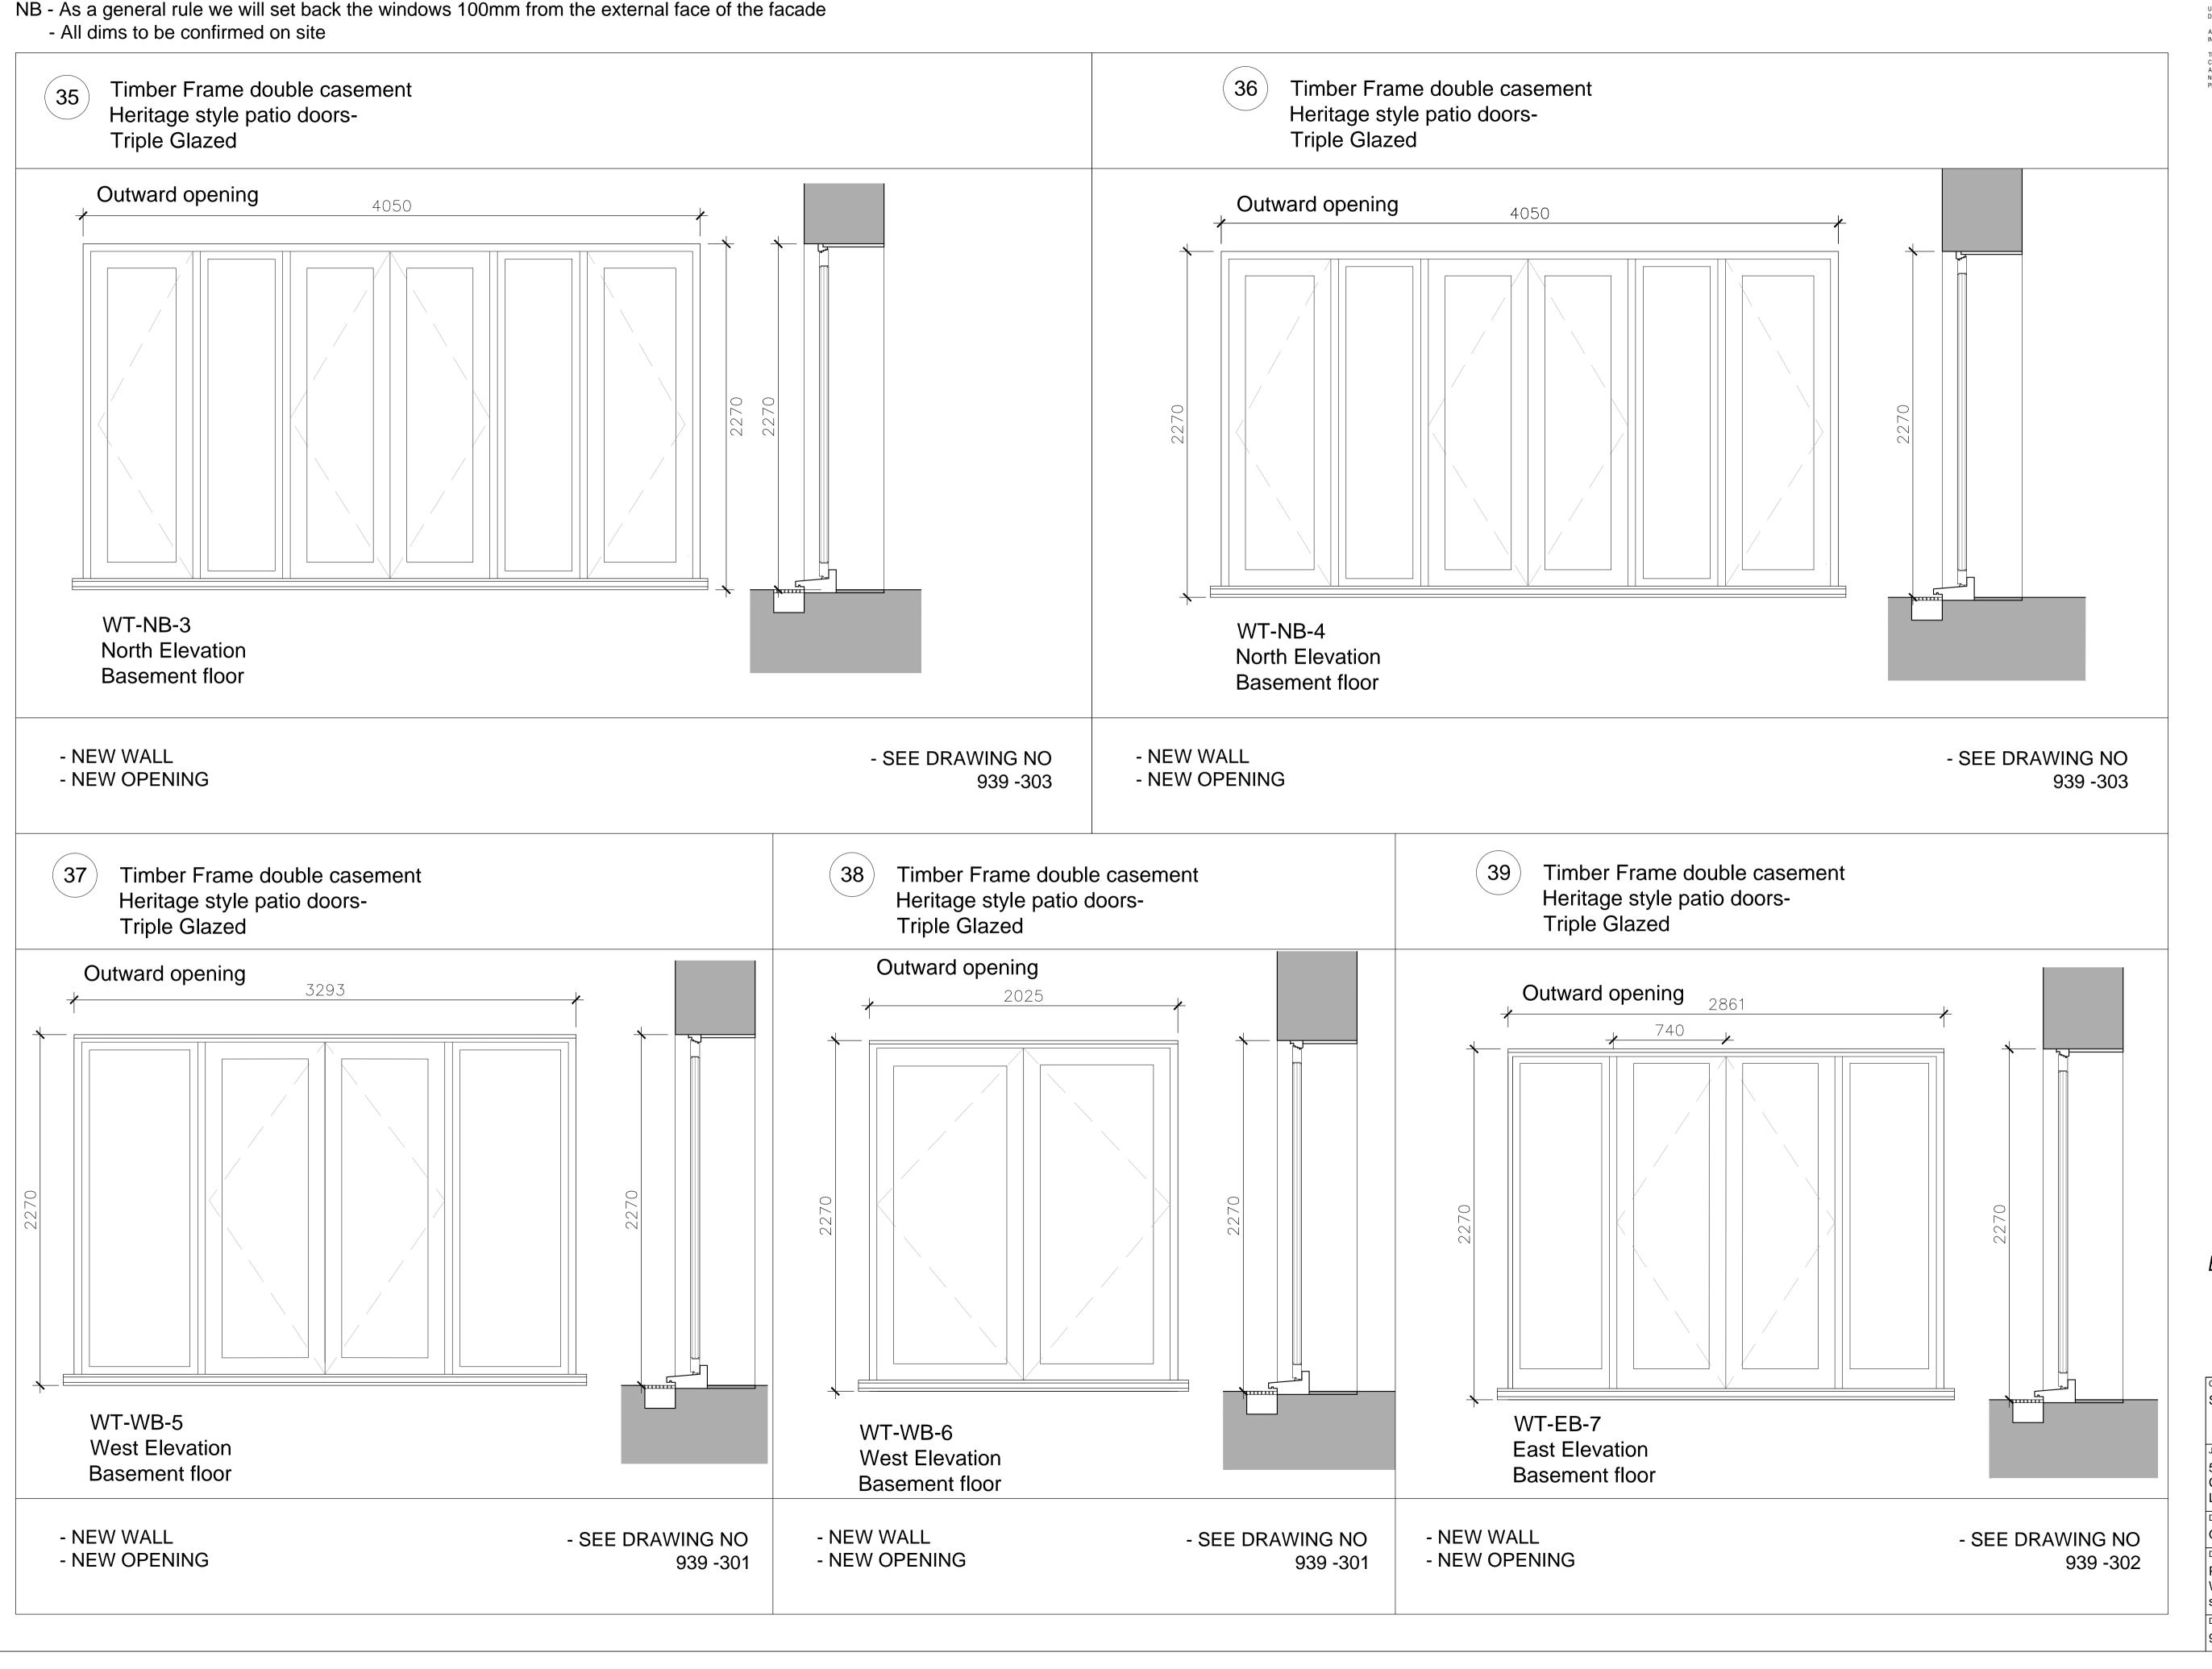

USE FIGURED DIMENSIONS ONLY DO NOT SCALE FROM THIS DRAWING.

ALL DIMENSIONS MUST BE CHECKED ON SITE ANY INCONSISTENCIES MUST BE REPORTED BACK TO THE ARCHITEC HIS DRAWING AND ANY DESIGNS INDICATED THEREON ARE THE THIS DRAWING AND ANY DESIGNS INDICATED THEREON ARE THE COPYRIGHT OF BROOKS / MURRAY ARCHITECTS. ALL RIGHTS ARE RESERVED. NO PART OF THIS WORK MAY BE PRODUCED WITHOUT PRIOR PERMISSION IN WRITING FROM BROOKS / MURRAY ARCHITECTS.

## BROOKS / MURRAY

ARCHITECTS 8-10 NEW NORTH PLACE LONDON EC2A 4JA TEL 020 7739 9955

FAX 020 7739 9944 architects@brooksmurray.com

CLIENT: Simon Firth

## JOB:

51 Calthorpe Street Camden London WC1X 0HH

DATE: SCALE: Oct 2016 1:20@A1

DRAWING TITLE: Proposed

Window Schedule sheet 6 of 6

DRAWING NUMBER:

939 - 506