



1 Demolition Ground Plan
1 : 50

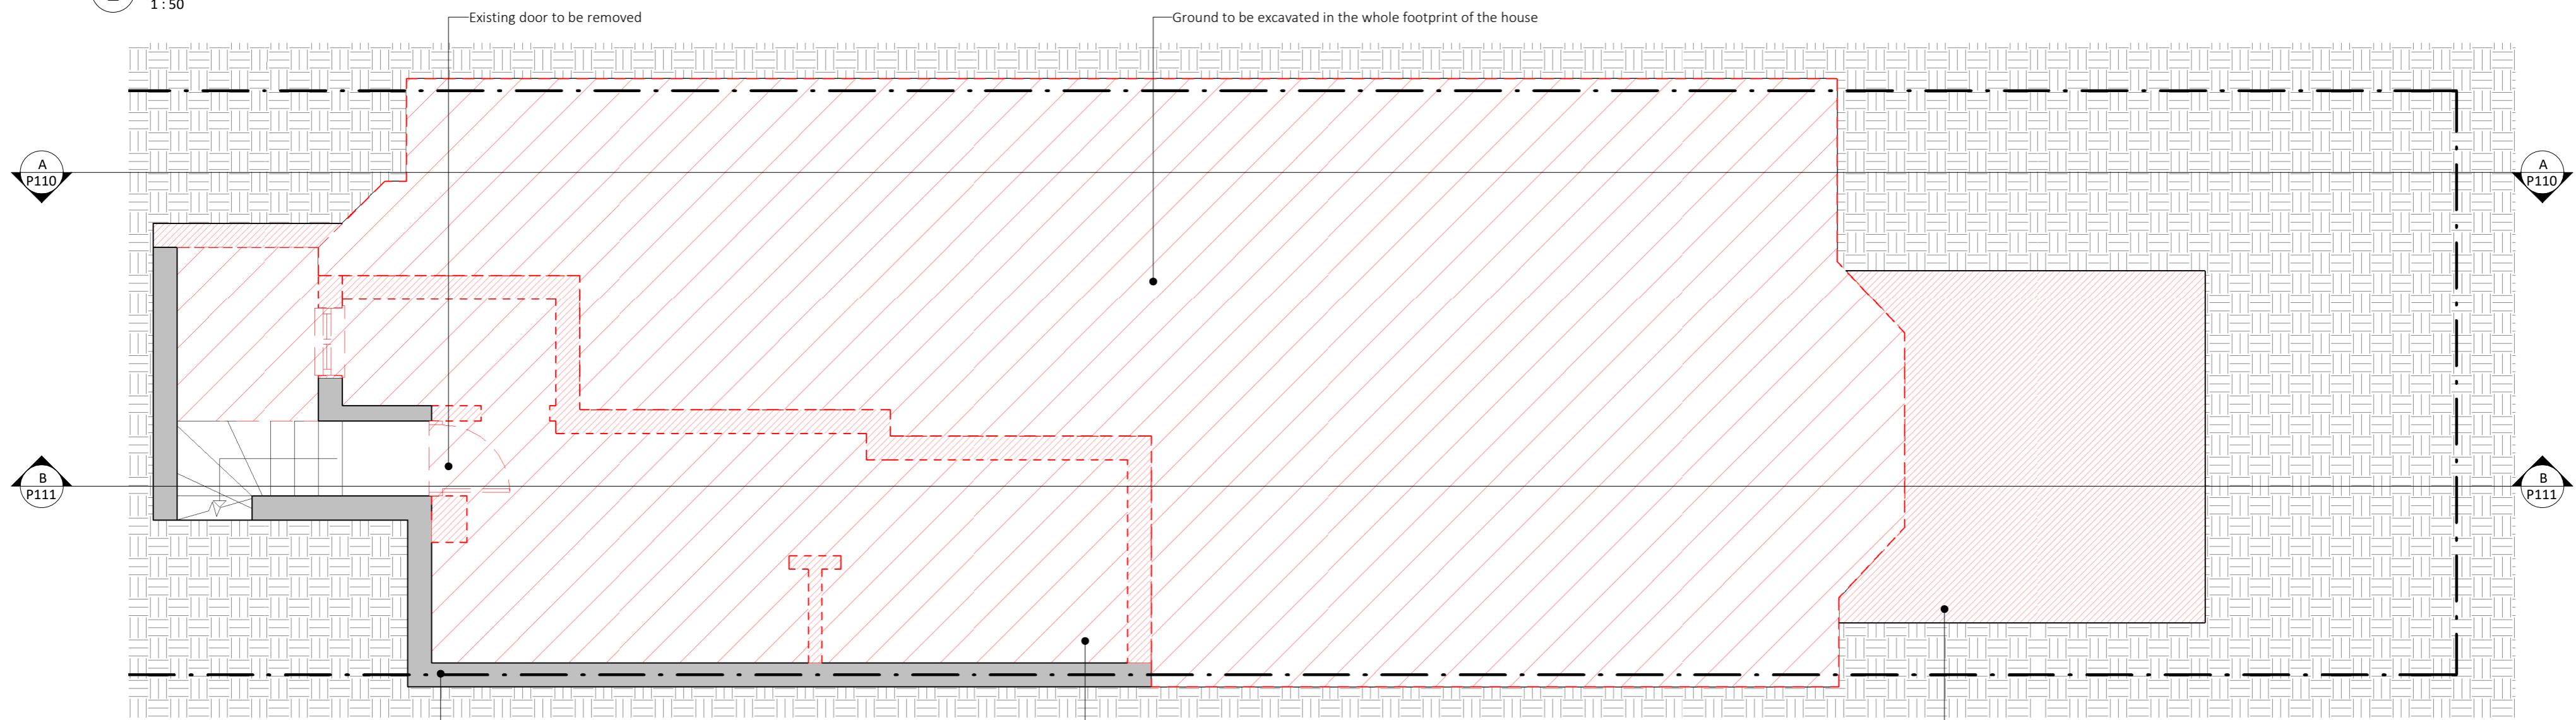

2 Demolition Basement Plan
1 : 50

KEY LEGEND:

- Existing fabric
- Demolitions (section)
- Demolitions (elevation)

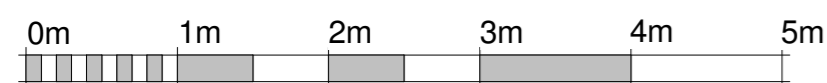

Job Title: 13 Glenmore Road
 Drawing Status: Planning
 Drawing: Demolition Plans
 Date: 04/11/16
 Scale at A2: 1:50
 Drawn: GG

Scale at A3:
 Checked by: SV

Project No: 16003
 Drawing No: P100
 Revision:

© Drawing & Design Copyright of:
AR-Architecture.
 213 Haverstock Hill
 London NW3 4QP, UK
 T: +44 207 209 2851
 E: info@ar-arch.co.uk
architecture
 COMMERCIAL HOSPITALITY RESIDENTIAL