


EXISTING LOWER GROUND FLOOR PLAN

Rev	Description	Date

Notes
 1. Do not scale.
 2. Contractors to check dimensions of all issued drawings on site.
 3. All information is copyright Gutfeld Architecture

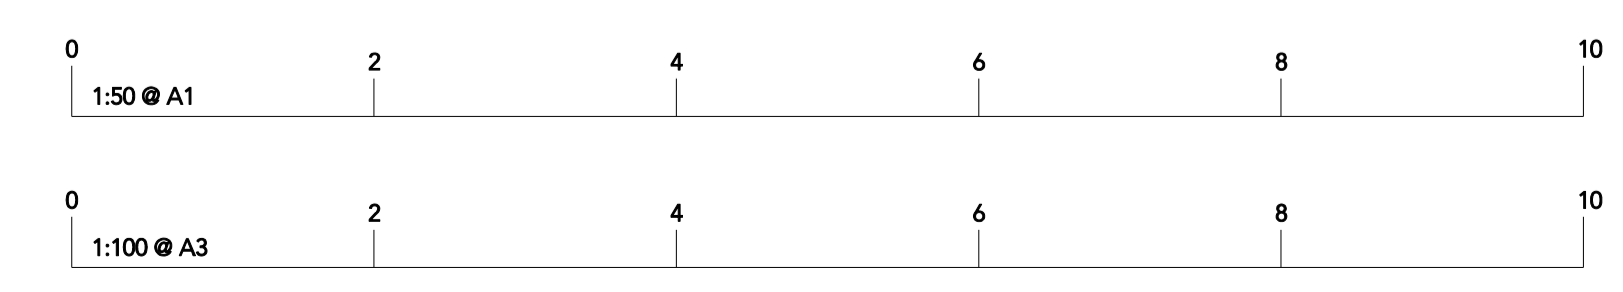

Project Refurbishment of 33 Oppidans Road, London, NW3 3AG			
Client	Mr T. Darko	No.	043 E 00
Title	Existing Lower Ground Floor Plan	Scale	1:100@A3 / 1:50@A1
Status	Existing	Date	November 2016
www.gutfeldarchitecture.co.uk mail@gutfeldarchitecture.co.uk +44 (0)7881 586181			

