


EXISTING GROUND FLOOR PLAN


Rev	Description	Date

Notes 1. Do not scale.
 2. Contractors to check dimensions of all issued drawings on site.
 3. All information is copyright Guttfeld Architecture

KEY:
 PROPOSED DEMOLITIONS.

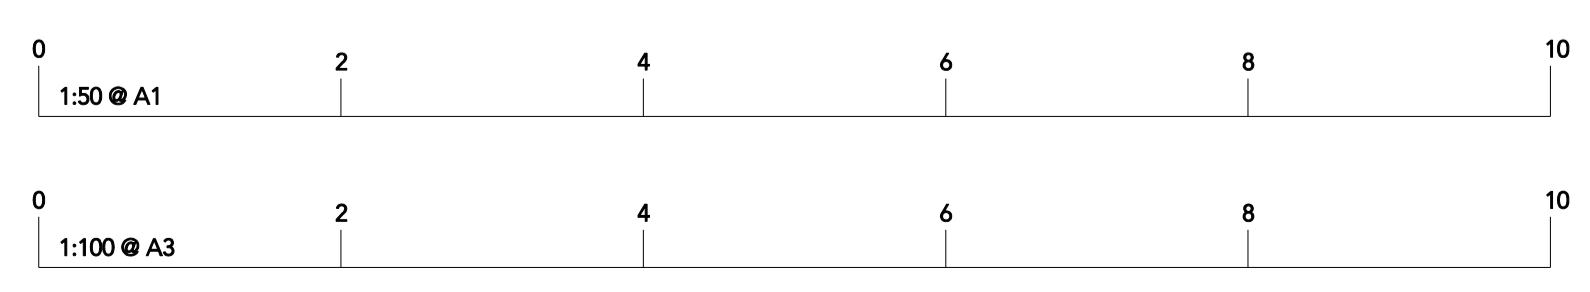

Project Refurbishment of 33 Oppidans Road, London, NW3 3AG			
Client	Mr T. Darko	No.	043 E 01
Title	Existing Ground Floor Plan	Scale	1:100@A3 / 1:50@A1
Status	Existing	Date	November 2016
www.guttfeldarchitecture.co.uk mail@guttfeldarchitecture.co.uk +44 (0)7881 586181			

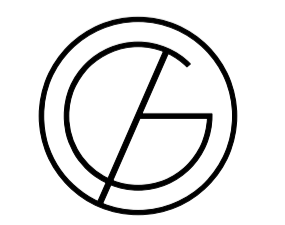

GUTTFELD ARCHITECTURE