





EXISTING SIDE(W) ELEVATION

Rev	Description	Date

Notes 1. Do not scale.  
2. Contractors to check dimensions of all issued drawings on site.  
3. All information is copyright Gutfeld Architecture

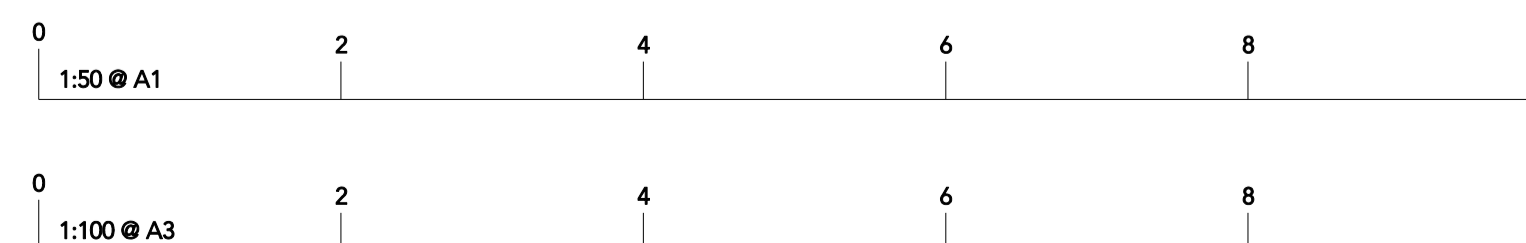

Project Refurbishment of 33 Oppidans Road, London, NW3 3AG		
Client Mr T. Darko	No. 043 E EL 3	Rev
Title Existing Side Elevation	Scale 1:100@A3 / 1:50@A1	
Status Existing	Date November 2016	
www.gutfeldarchitecture.co.uk mail@gutfeldarchitecture.co.uk +44 (0)7881 586181		

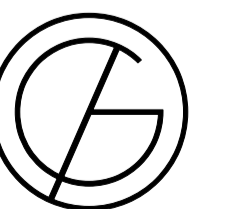

**GUTTFELD  
ARCHITECTURE**