




- KEY:
- ① EXTERNAL AIR CONDITIONING UNIT WITH SLATTED TIMBER ENCLOSURE.
 - ② NEW DOUBLE GLAZED TIMBER SASH WINDOW - TO MATCH LOCATION OF CORRESPONDING WINDOW AT 32 OPPIDANS ROAD.
 - ③ NEW SECURITY GRILLES - SEE DETAILS.
 - ④ TRELLIS SCREENING TO BIN STORE AREA - TO MATCH THAT AT 32 OPPIDANS ROAD - SEE DETAILS.

PROPOSED SIDE(W) ELEVATION

Rev	Description	Date

Notes 1. Do not scale.
 2. Contractors to check dimensions of all issued drawings on site.
 3. All information is copyright Gutfeld Architecture

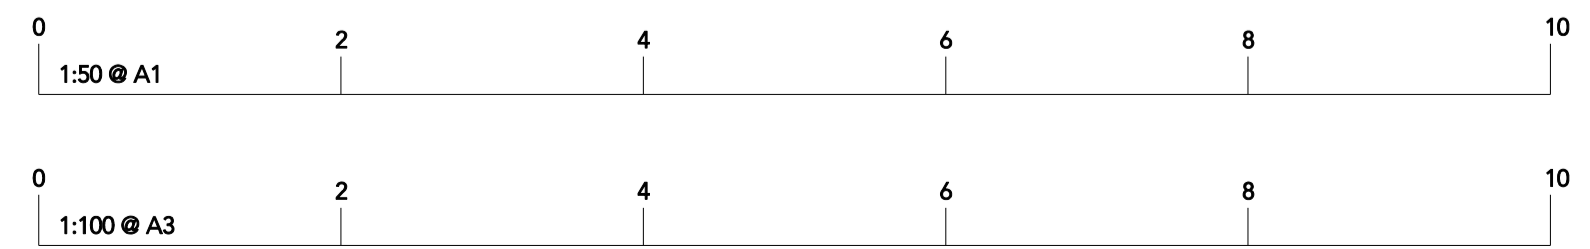

Project Refurbishment of 33 Oppidans Road, London, NW3 3AG		
Client Mr T. Darko	No. 043 PL EL 3	Rev
Title Proposed Side Elevation	Scale 1:100@A3 / 1:50@A1	
Status Planning	Date November 2016	
www.gutfeldarchitecture.co.uk mail@gutfeldarchitecture.co.uk +44 (0)7881 586181		

