


**DETAIL OF SECURITY GRILLES TO BAY WINDOW**

- Notes:  
 1) 50x10 white painted steel flat.  
 2) 10x10 white painted steel rod.


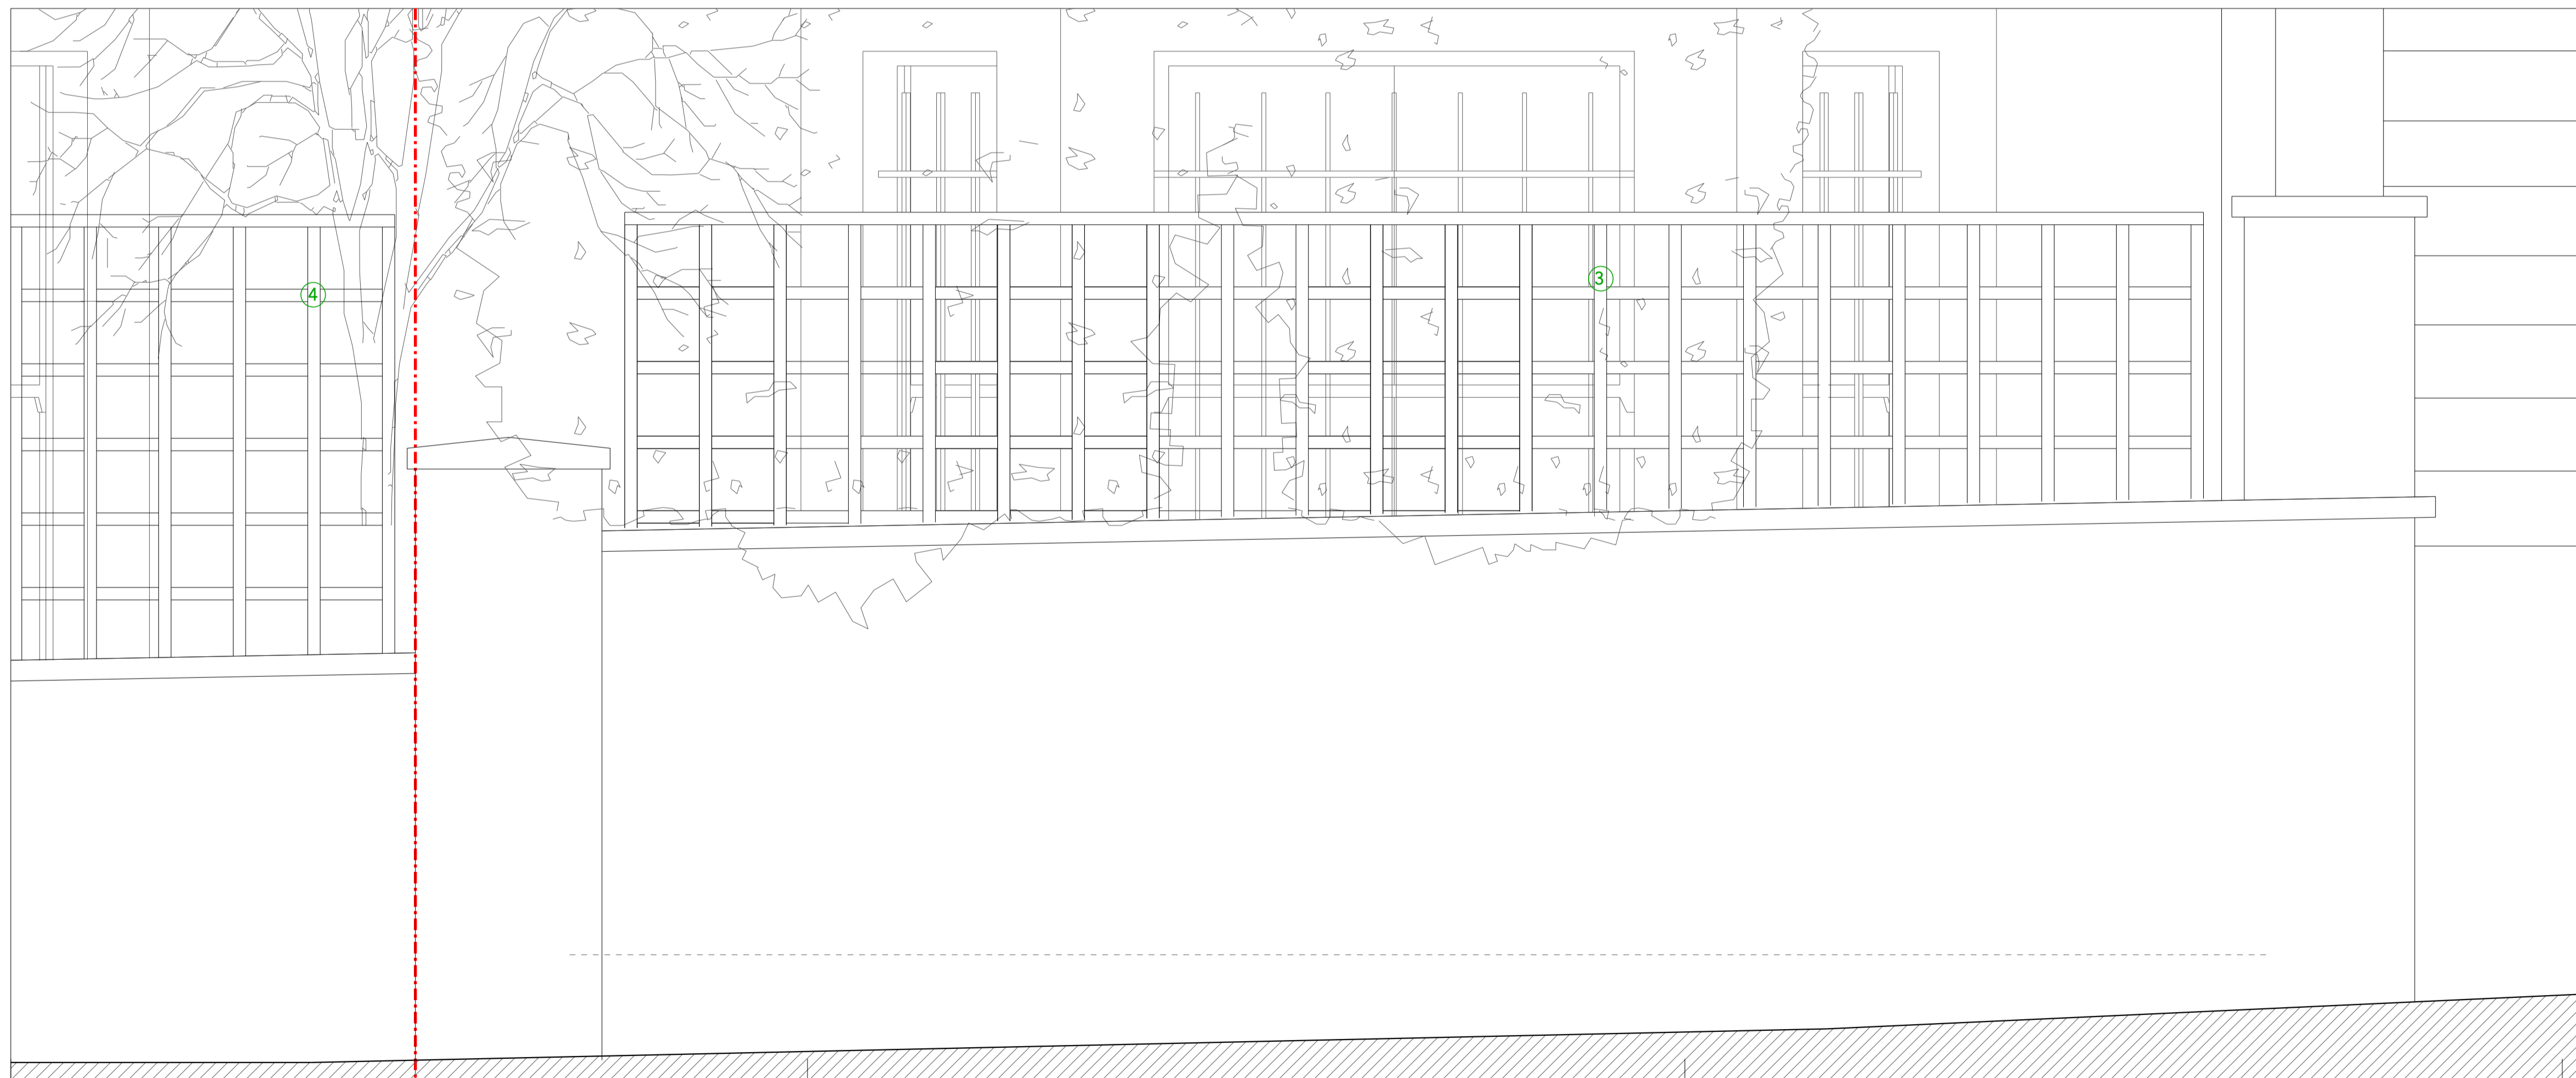


**DETAIL OF BIN SCREENING**

- Notes:  
 3) FSC hardwood trellis, fixed to inside of existing boundary wall, height and design to match neighbouring property.  
 4) Existing trellis bin screen at 32 Oppidans Road.

Rev	Description	Date

Notes 1. Do not scale.  
 2. Contractors to check dimensions of all issued drawings on site.  
 3. All information is copyright Gutfeld Architecture

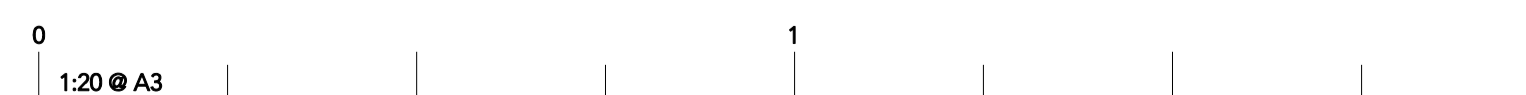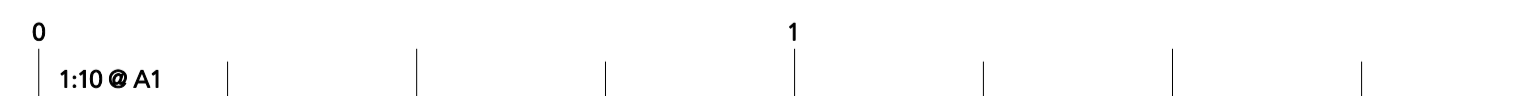

Project Refurbishment of 33 Oppidans Road, London, NW3 3AG			
Client Mr T. Darko	No. 043 PLD	Rev	
Title Proposed Details	Scale 1:20@A3 / 1:10@A1	Date	November 2016
Status Planning	Date	November 2016	
www.gutfeldarchitecture.co.uk mail@gutfeldarchitecture.co.uk +44 (0)7881 586181			

