


Access gate to have spring hinges to close.

Access gate to be fitted with push button door lock for residents access control only.

Access to have over ride facility on inside for fire escape purposes.

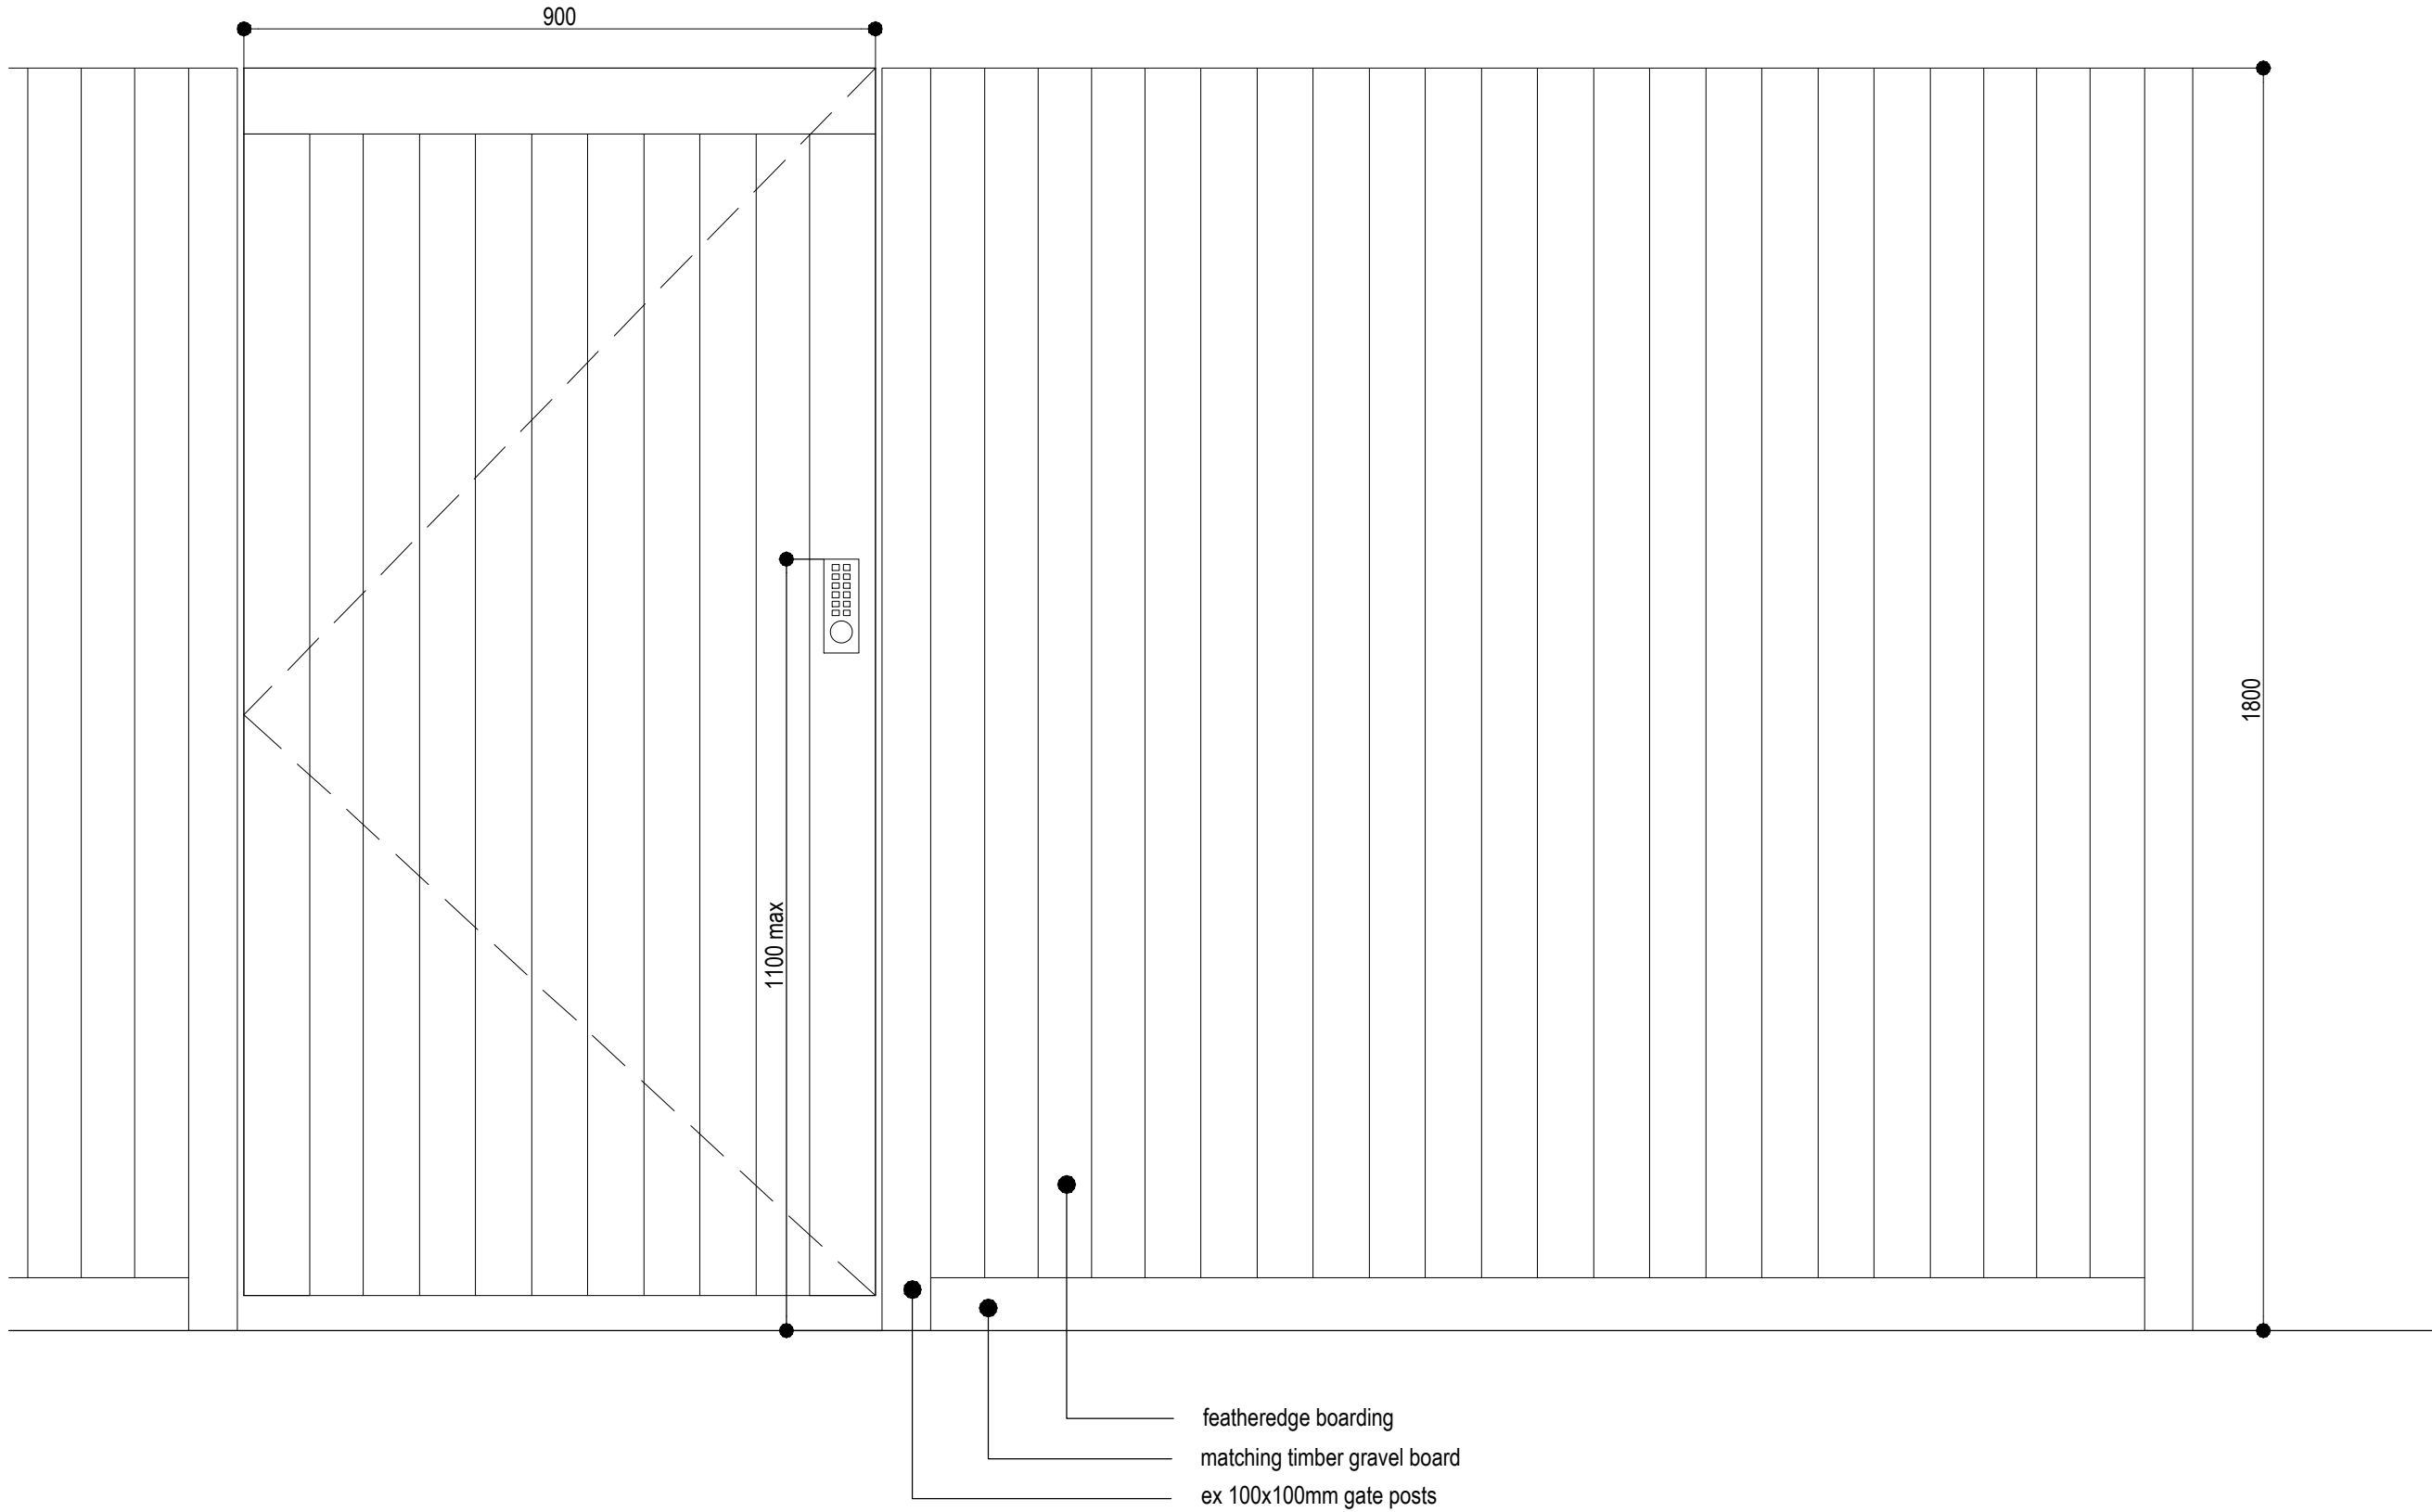

© WCEC ARCHITECTS - DISCLAIMER:

This drawing is copyright and shall not be reproduced nor used for any other purpose without the written permission of the Architects. This drawing must be read in conjunction with all other related drawings and documentation. It is the contractors responsibility to ensure full compliance with the Building Regulations. Do not scale from this drawing, use figured dimensions only. It is the contractors responsibility to check and verify all dimensions on site. Any discrepancies to be reported immediately.
IF IN DOUBT ASK.
Materials not in conformity with relevant British or European Standards/Codes of practice or materials known to be deleterious to health & safety must not be used or specified on this project.

XREF'S IN THIS DRAWING

No.	Date	Description	Drwn/Chkd By
CLIENT			

Sussex House
Developments

PROJECT
264-270 Finchley Road
NW3

TITLE
Fencing Detail

DRAWING STATUS

For Approval

DRAWN	DRJ	CHECKED	AM
-------	-----	---------	----

SCALE 1:10 @ A3

DATE July 2016

WCEC architects
Chesterfield 01246 260261 | London 020 3388 0019 | Livingston 08700 555915
email@wcec.co.uk | www.wcec.co.uk

JOB NO.	DRAWING NO.	REV
15-470	A(90)-02	