



Location Plan - 1:1250

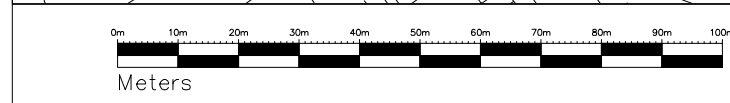

 Site Boundary



Block Plan - 1:500

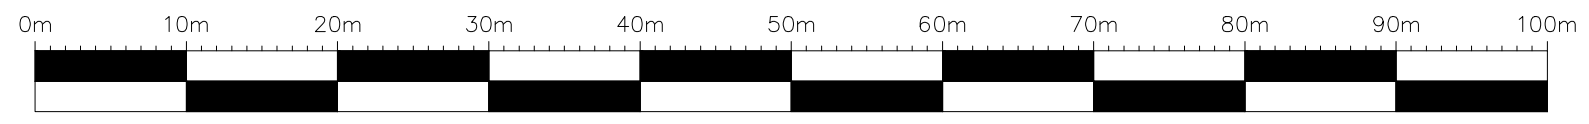

NOTES

REVISIONS

-	Initial layout
---	----------------

SECOND CUP

SOUTHAMPTON ROW

LOCATION PLAN
AND BLOCK
PLAN

PLANNER	-	AGENCY	RDS
FIRST ISSUED	-	SCALE	AS SHOWN
DRAWING NUMBER		REVISION	