



SECTION A-A AS EXISTING

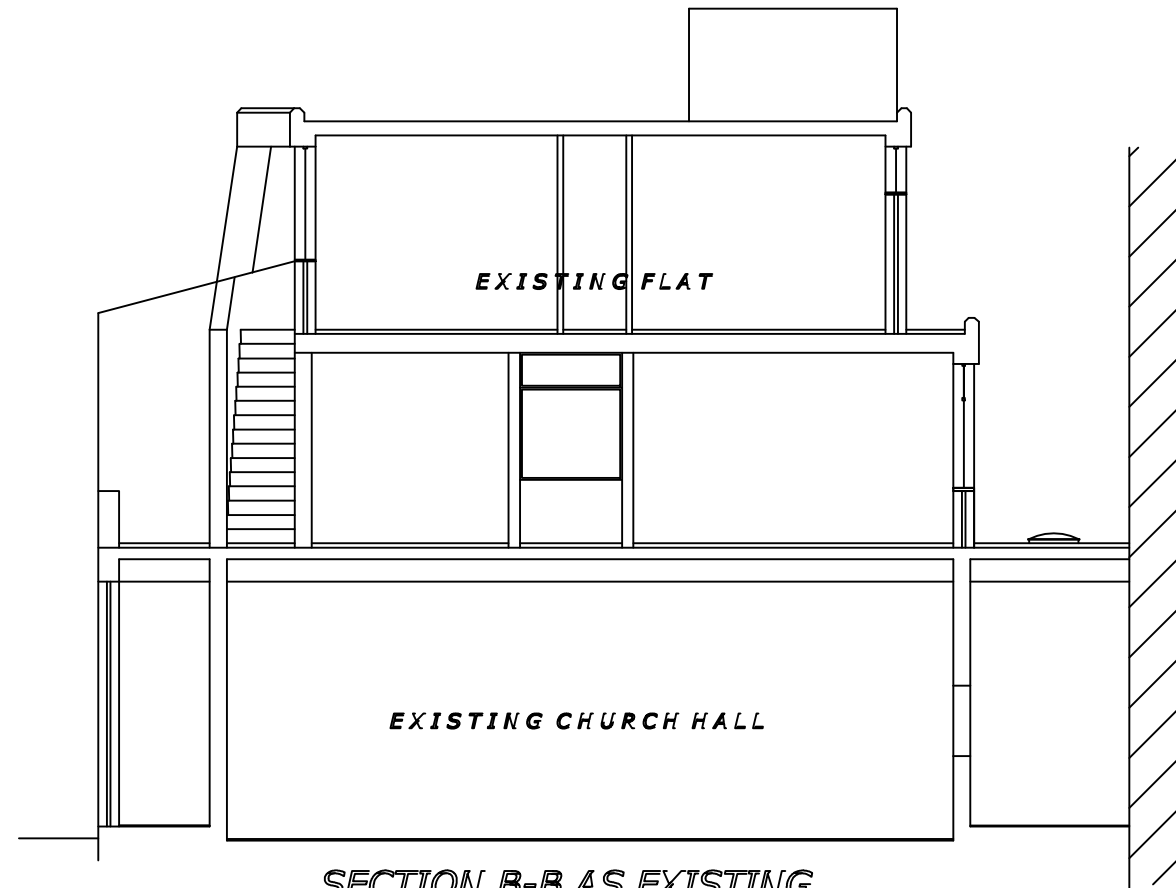

SECTION B-B AS EXISTING

EXISTING SECTIONS

46 ROCHESTER ROAD, ST. ANDREW'S,
LONDON NW1 9JJ

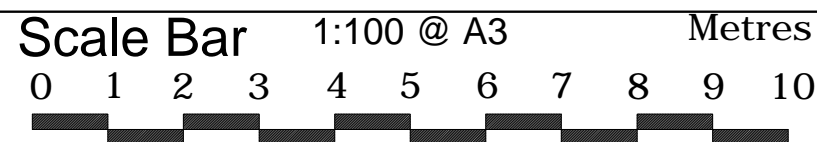

THE GILLETT MACLEOD PARTNERSHIP
Chartered Architects & Town Planning Consultants
1 High Road Old Eastcote Pinner Middlesex HA5 2EW tel. 0208 868 1333

Drg. No. 16/3010/6
Scale 1:100@A3
Date 29/07/16
Drawn by AK

REVISION
(C) drawer