


PROPOSED SECTIONS

46 ROCHESTER ROAD, ST. ANDREW'S,  
LONDON NW1 9JJ

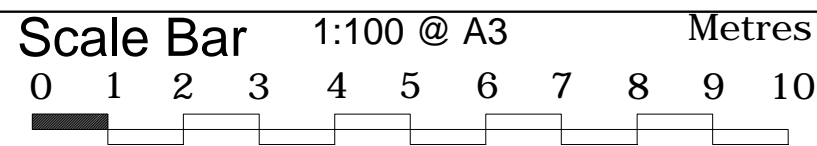

THE GILLETT MACLEOD PARTNERSHIP  
Chartered Architects & Town Planning Consultants  
1 High Road Old Eastcote Pinner Middlesex HA5 2EW tel. 0208 868 1333

Drg. No. 16/3010/12  
Scale 1:100@A3  
Date 18/10/16  
Drawn by AK

REVISION
(C) drawer