


ST. ANDREW'S CHURCH


ROCHESTER ROAD

BARTHOLOMEW ROAD

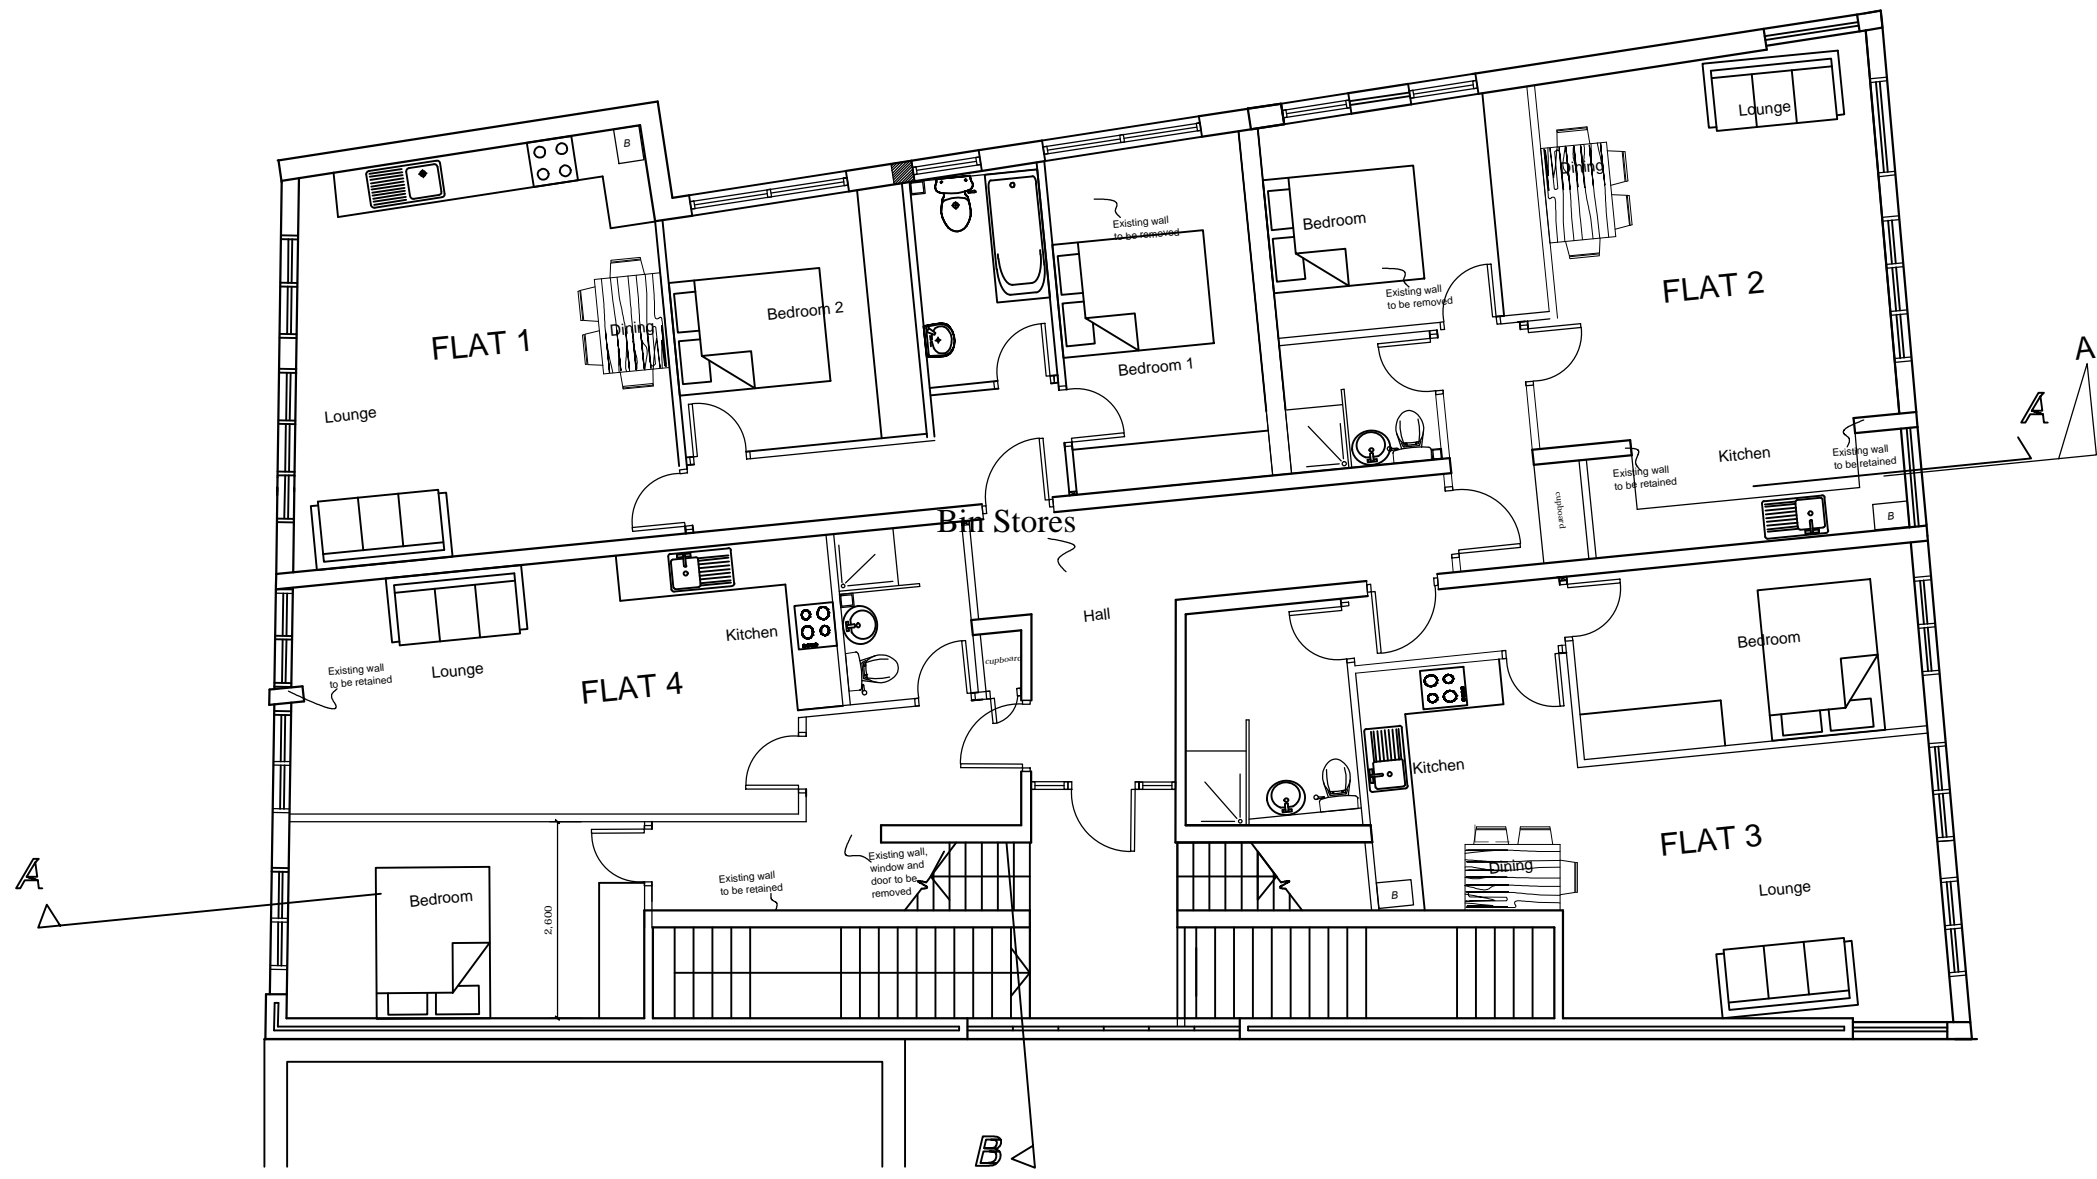

PROPOSED FIRST FLOOR

46 ROCHESTER ROAD, ST. ANDREW'S,
LONDON NW1 9JJ

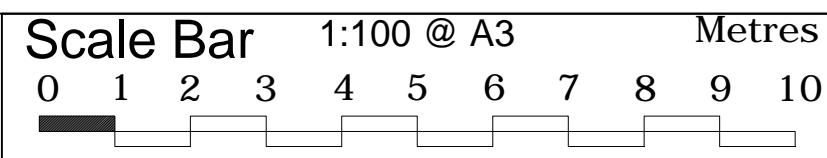

THE GILLETT MACLEOD PARTNERSHIP
Chartered Architects & Town Planning Consultants
1 High Road Old Eastcote Pinner Middlesex HA5 2EW tel. 0208 868 1333

Drg. No. 16/3010/8
Scale 1:100@A3
Date 18/10/16
Drawn by AK

REVISION	
C	drawer