



This drawing is protected under Copyright and at no time should any portion of this drawing be reproduced or copied without the permission of the Architect.
(Design Copyright Act 1988)

This drawing must not be used for purposes other than that for which it is provided. It is supplied without liability for any errors or omissions.

Drawings only to be scaled for planning application purposes, all dimensions to be checked on site. All drawings subject to Statutory Authority Approval.

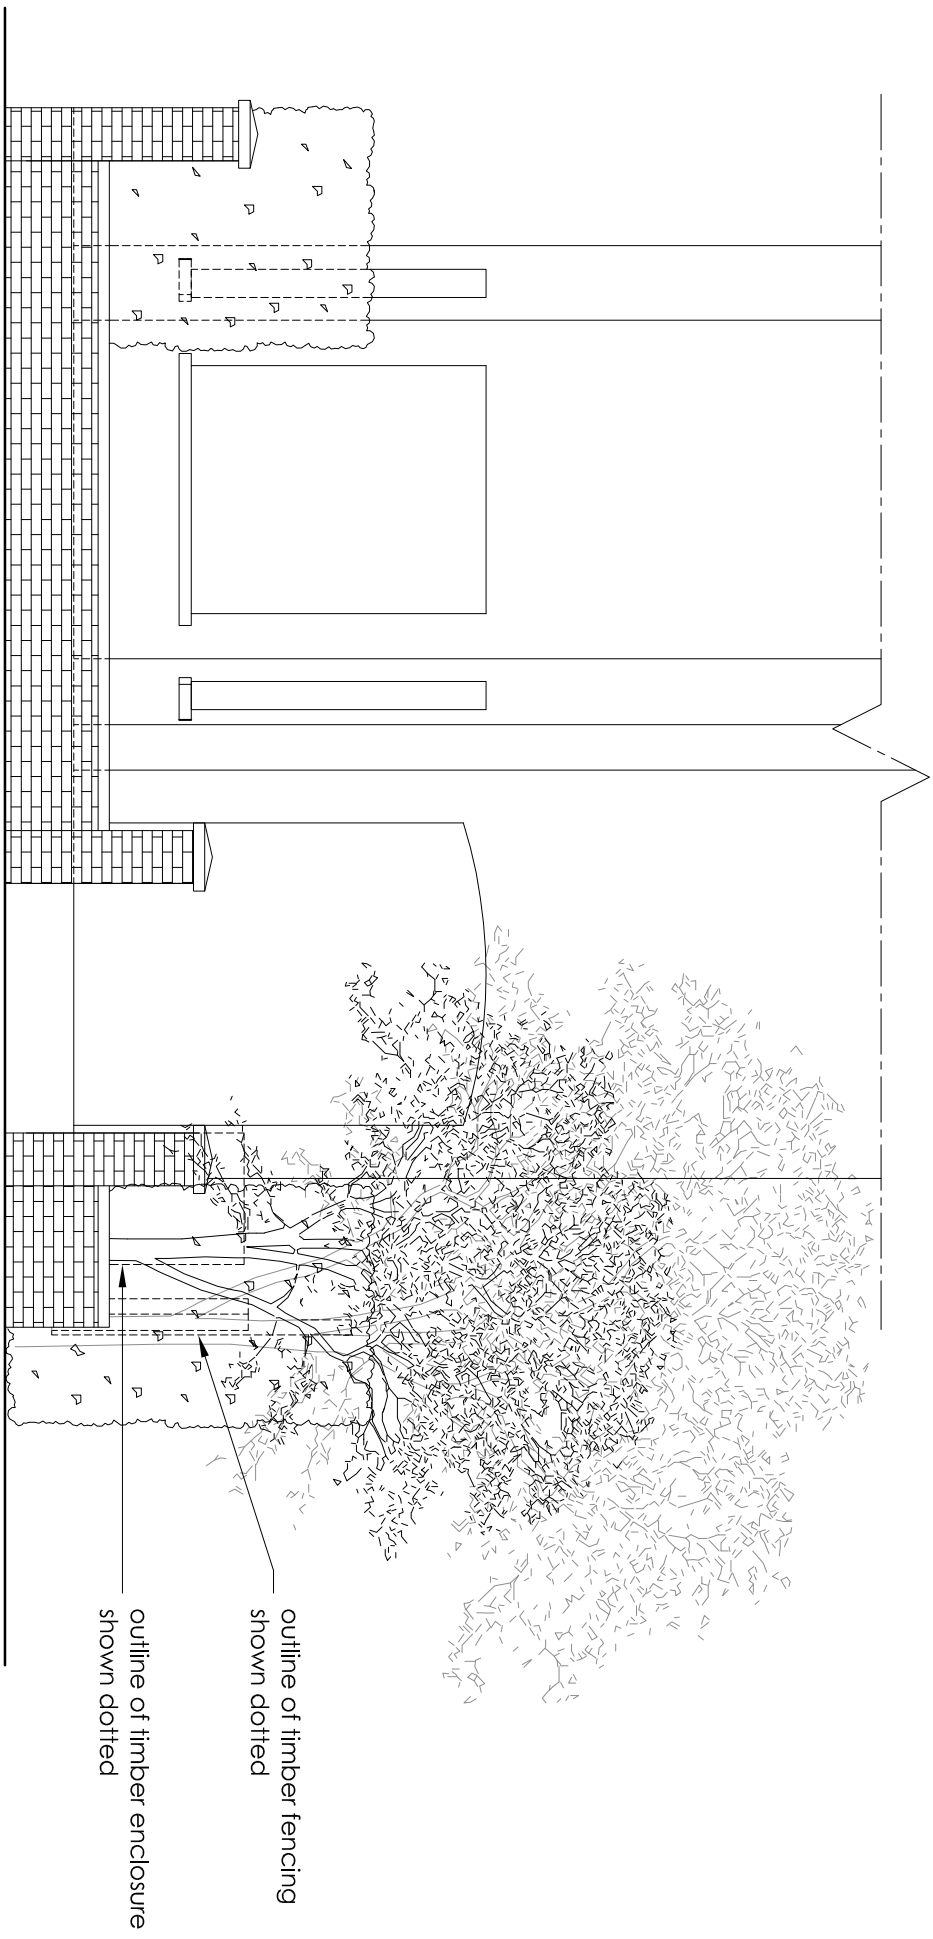

NOTE
Existing trees and hedges to be retained

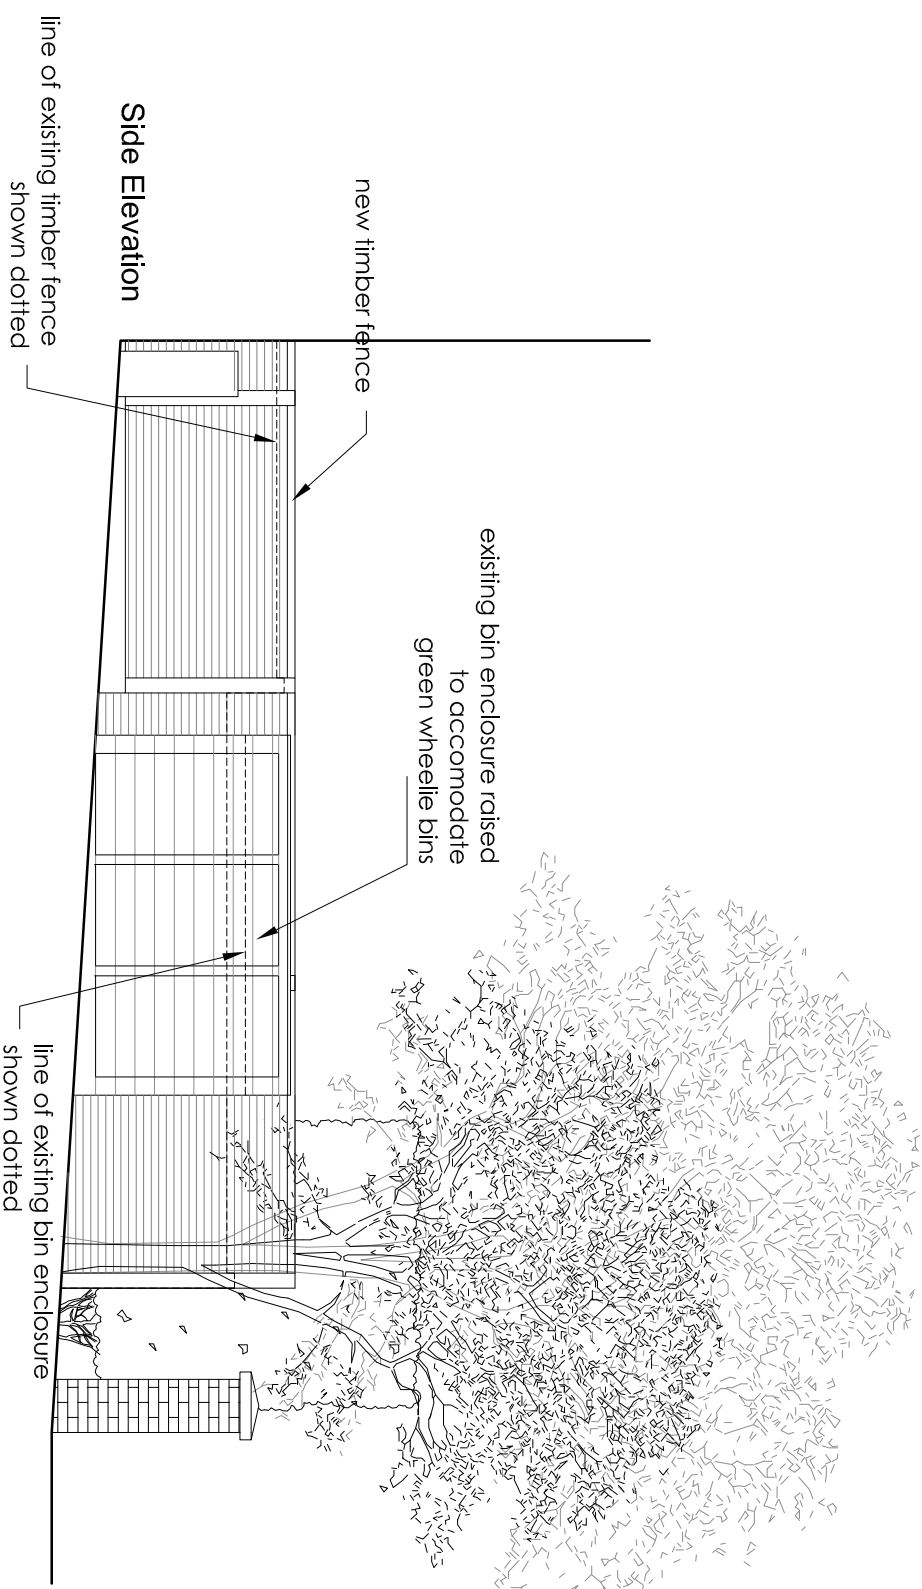

B: 16/11/16 - Timber fence and bin enclosure amended
A: 20/09/16 - Trees note added
Revisions

Issue:	
Job	142 Goldhurst Terrace London NW6 3HP
Drawing	
Front & Side Elevations	
Scale	As Proposed
Date	1:50 @ A3 September 2016
Drawing No.	1519-12
Revision	B

INHOUSE
DESIGN ASSOCIATES
ARCHITECTS
12 Bilsstock Mews, LONDON, N1 2BT
T +44(0)20 73995044
E info@inhousearchitects.co.uk
W www.inhousearchitects.co.uk