



**NOTE:**  
GREY COLOUR INDICATES  
SIGNAGE. COLOUR OF  
FIXINGS TO MATCH ACTUAL  
RAILING COLOUR.

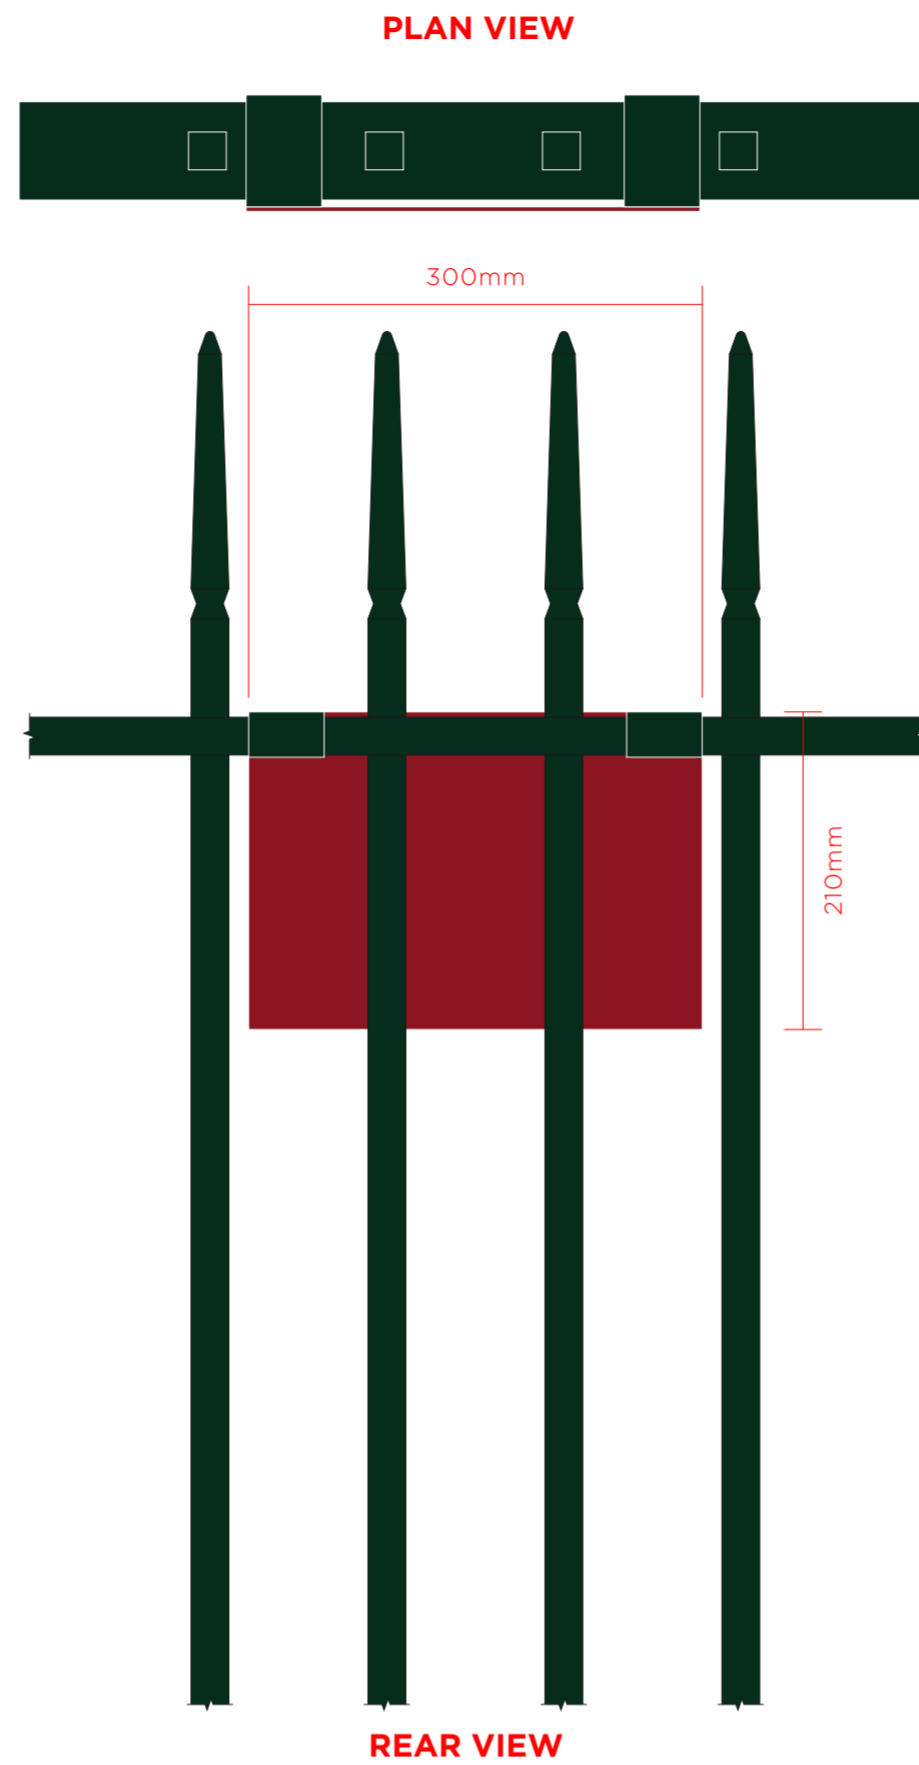

**SIDE VIEW**

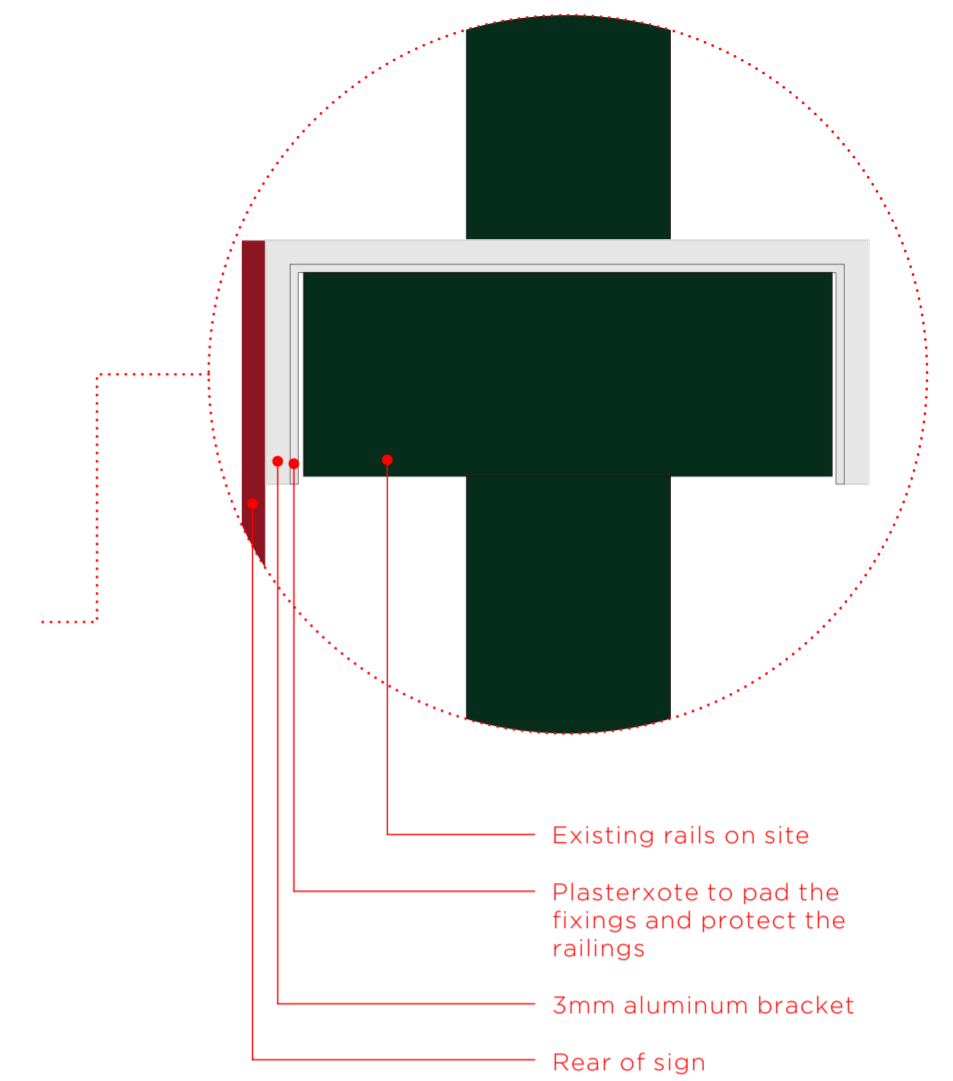

- Existing rails on site
- Plasterxote to pad the fixings and protect the railings
- 3mm aluminum bracket
- Rear of sign

**REAR VIEW**

**FS 01**



**FS 02**



**Stove enamelled dark red aluminim panel.**

Backplate Colour Ref: RAL 3011

Text Colour: Cream (Pantone 7499)

Direct to media printed text

Font: Figgins Sans

Panel treated to be suitable for all weather

**SIGN OVERVIEW – NOT TO SCALE**



<b>thomas.matthews</b> <b>communication design</b> <small>The Clove Building,          4 Maguire Street,          London,          SE1 2NQ          Tel: 020 7307 9292</small>	Project	Date	Scale	<b>DETAIL</b>	Drawing No.	Drawing name	Revision	Do not Scale off drawing, all dimensions to be checked on site
	USP 284 Sir John Soane's Museum Wayfinding	Nov 2016	1:5 @A2		284 - 033	External Signage FS 01/02	1	