



NOTE:
GREY COLOUR INDICATES SIGNAGE. COLOUR OF FIXINGS TO MATCH ACTUAL RAILING COLOUR.

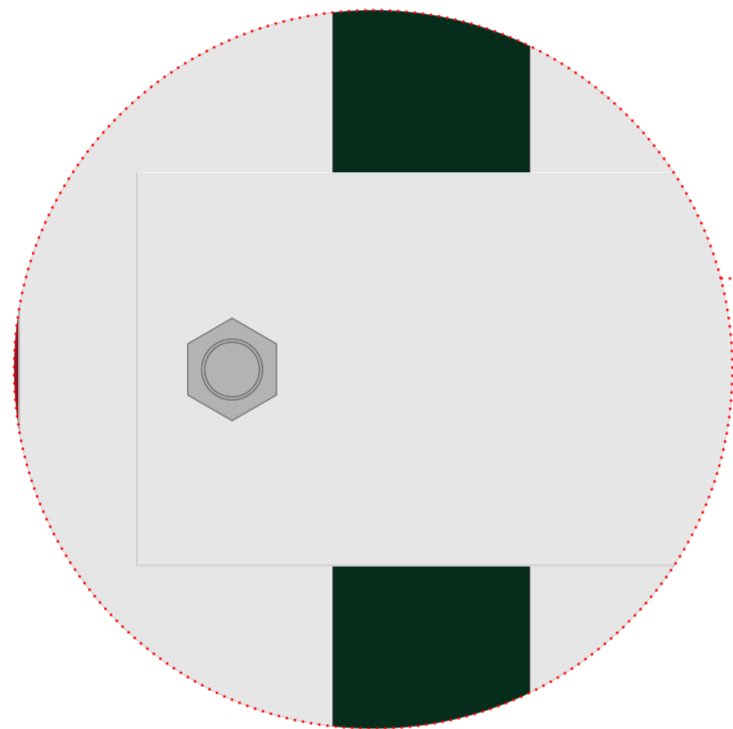


PLAN VIEW

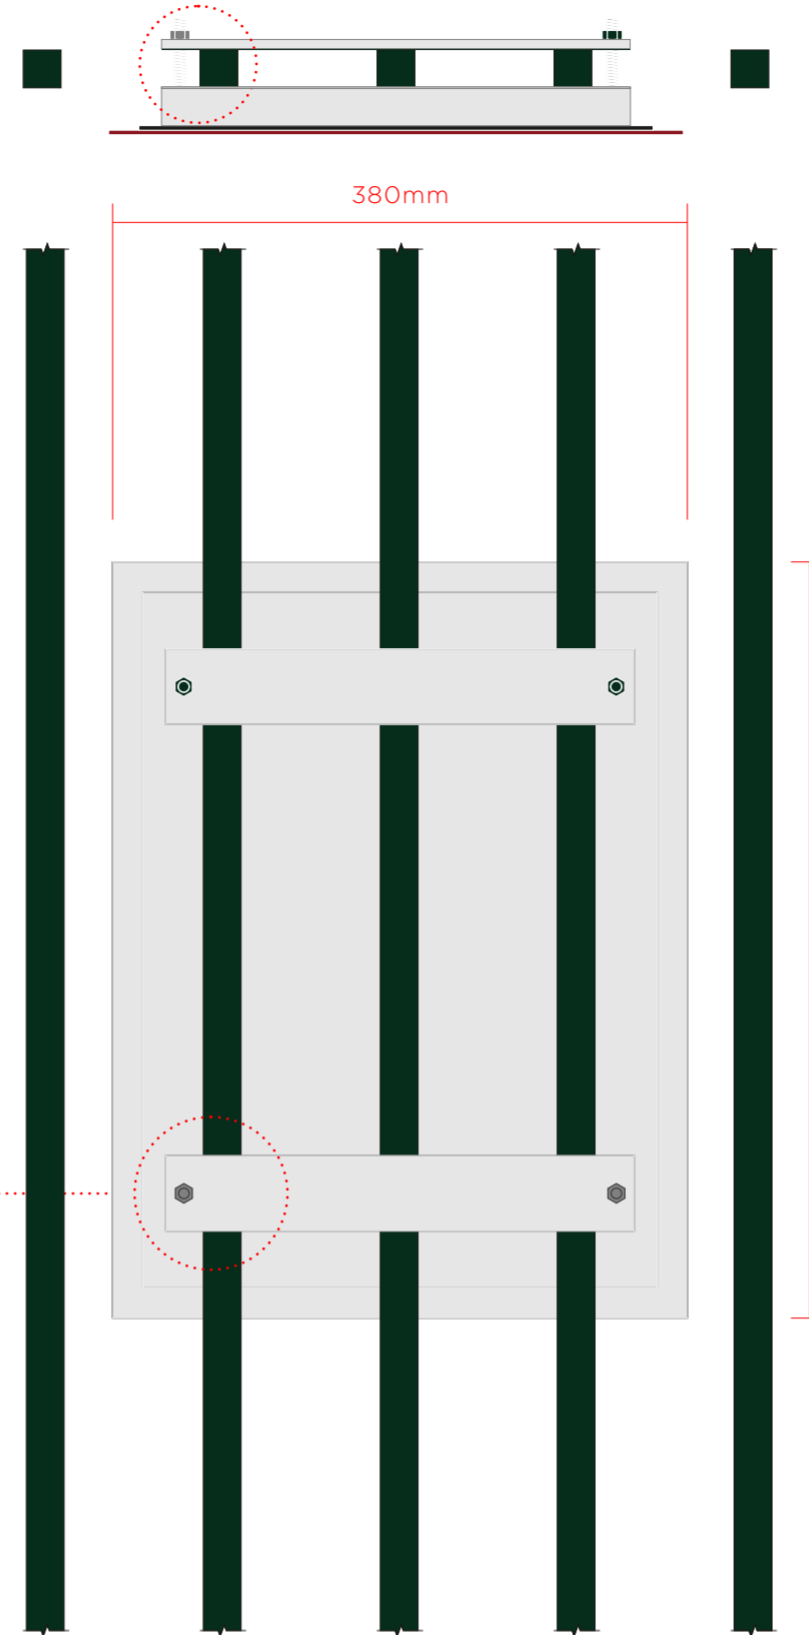

REAR VIEW

SIDE VIEW

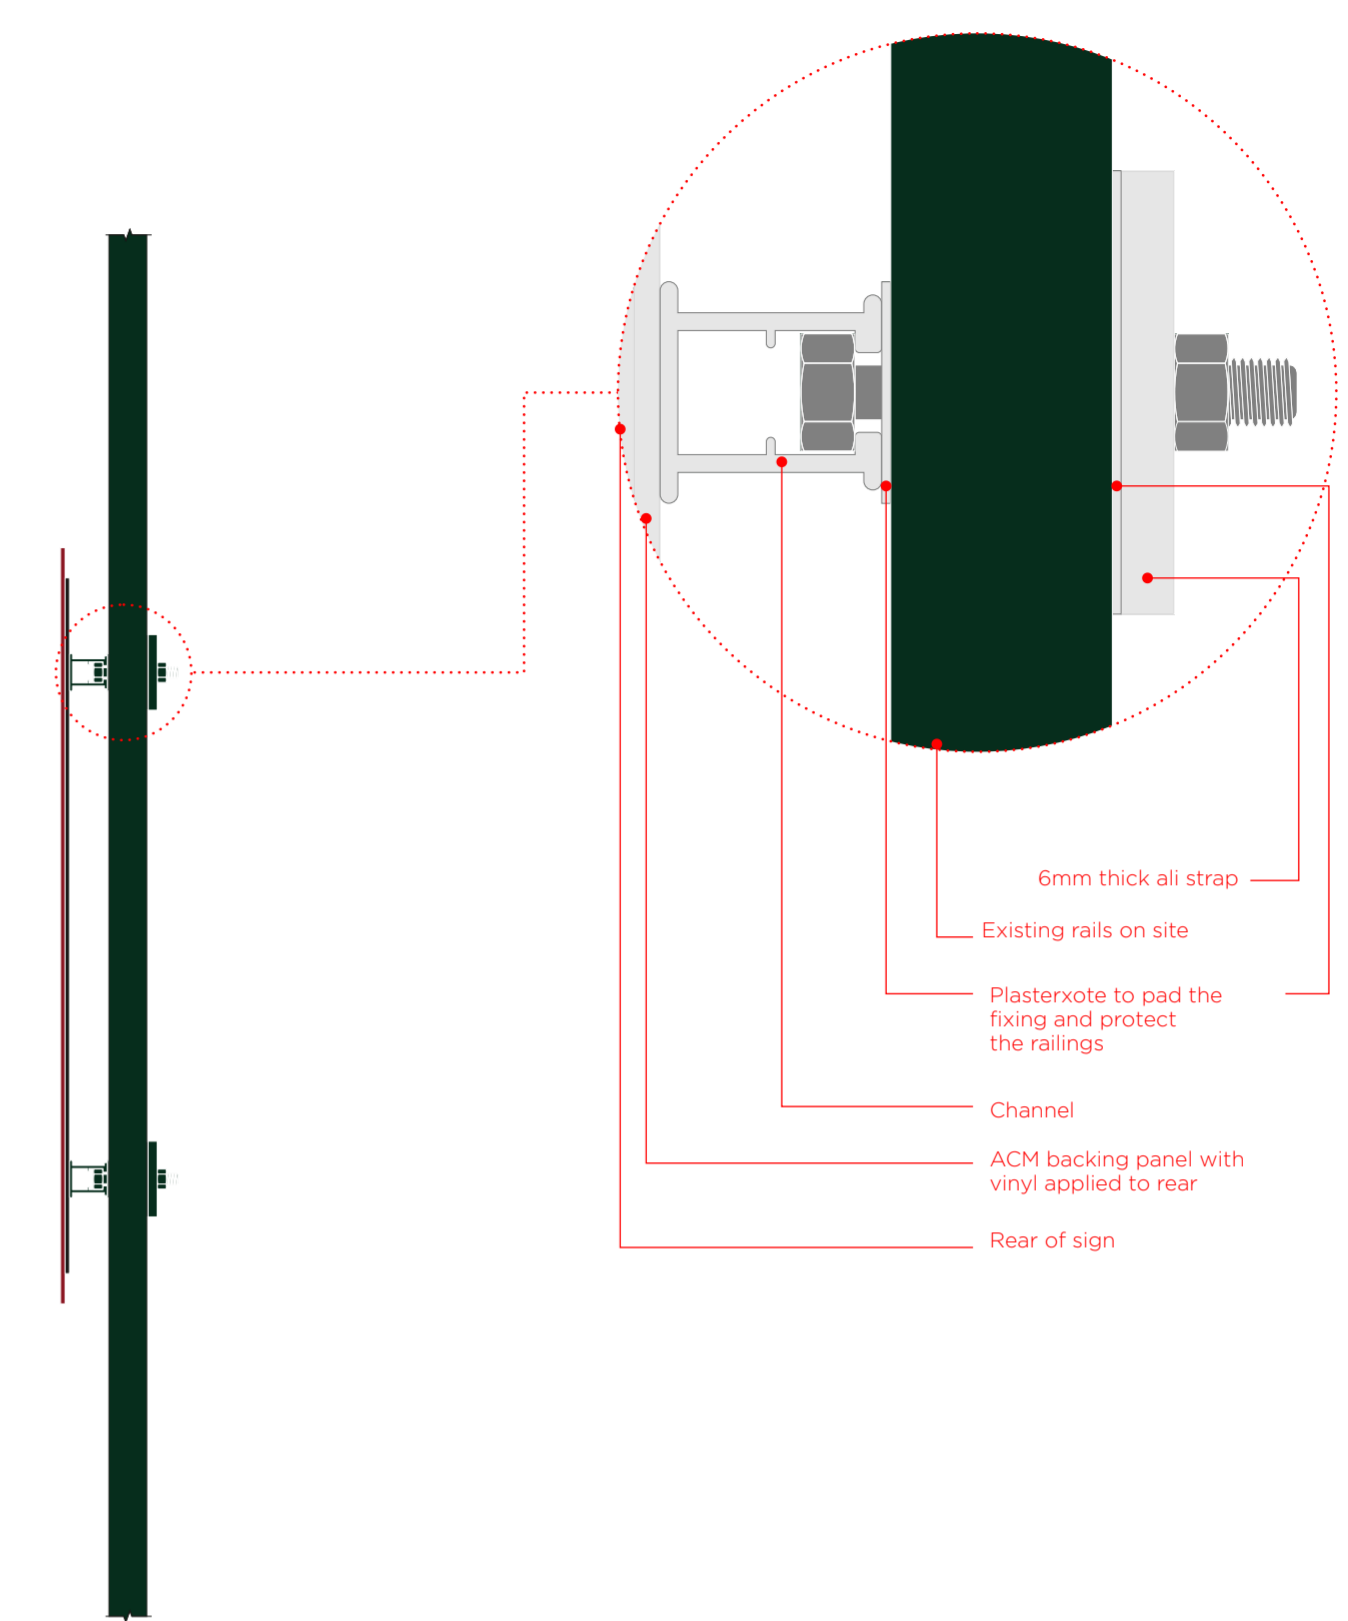


A3 Paper Poster Case

Frame Colour Ref: RAL 1035


Font: Figgins Sans

Panel treated to be suitable for all weather


PC 01

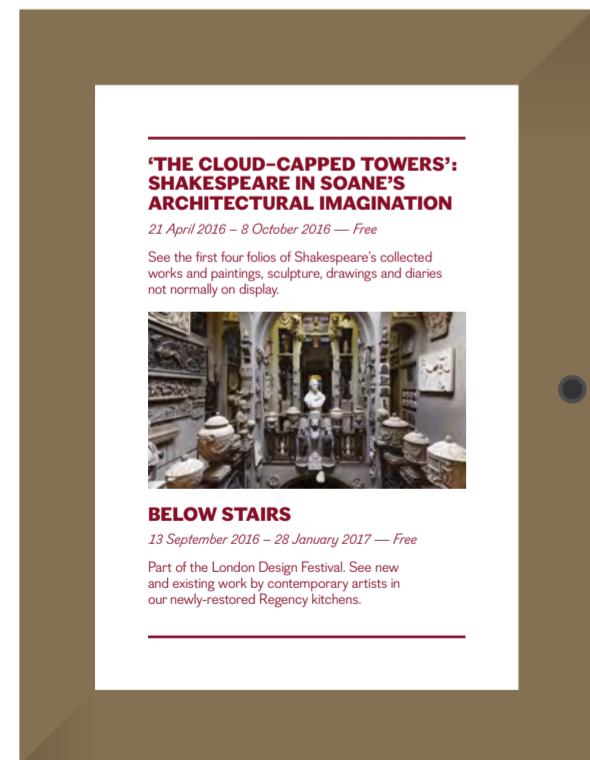

PC 02

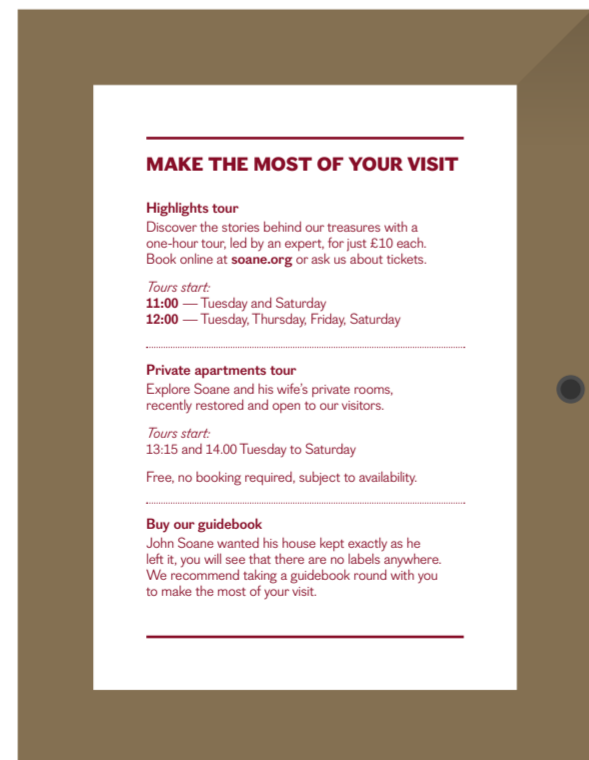

PC 03

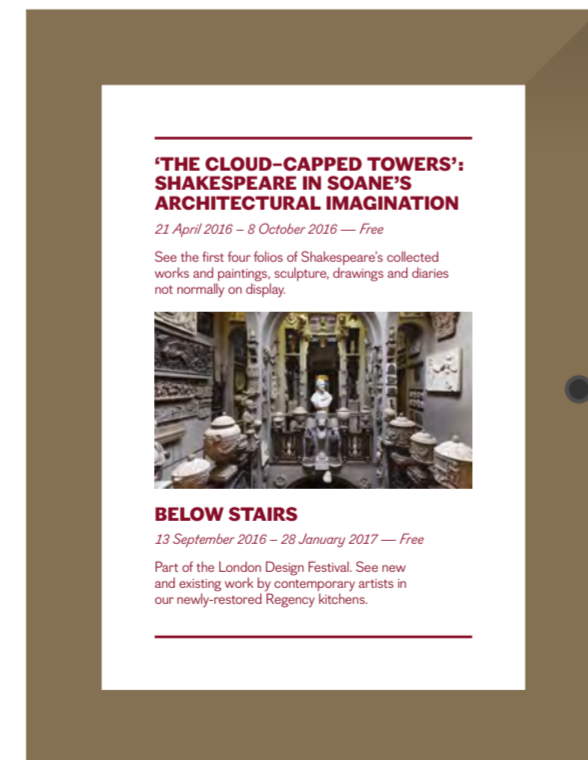

SIGNS OVERVIEW — NOT TO SCALE



thomas.matthews
communication design

The Clove Building,
4 Maguire Street,
London,
SE1 2NQ
Tel: 020 7307 9292

Project

USP 284
Sir John Soane's
Museum Wayfinding

Date

Nov 2016

Scale

1:5
@A2

DETAIL

Drawing No.

284 - 03.5

Drawing name

External Signage
PC 01/02/03

Revision

1

Do not Scale off
drawing, all dimensions
to be checked on site