


Appendix L

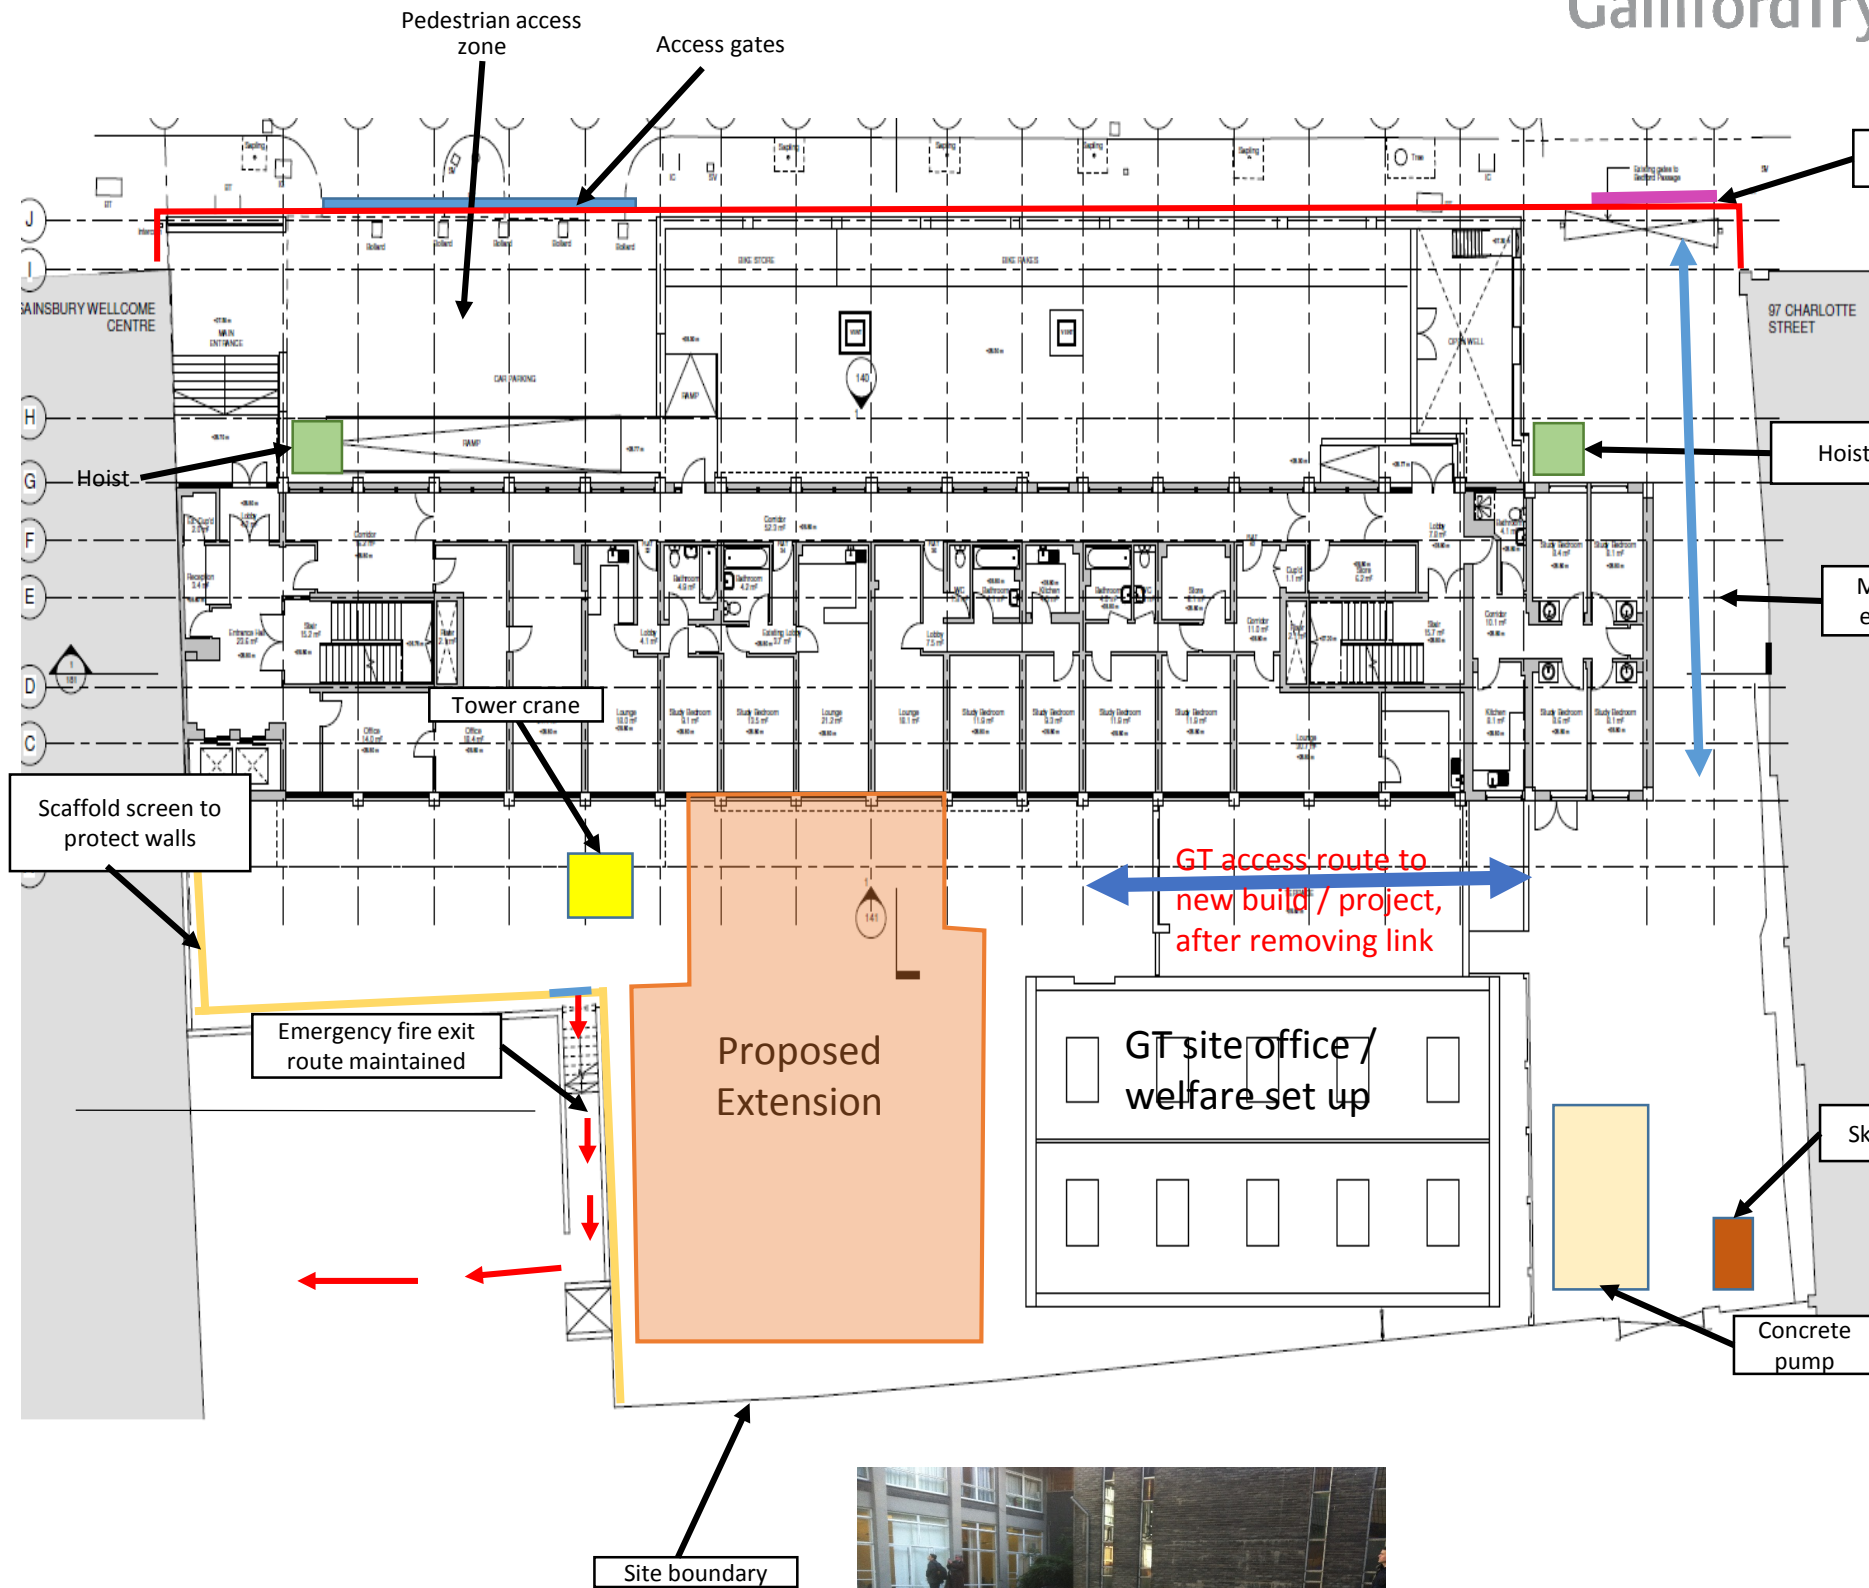

Existing wall and roof removed to create access to courtyard for new extension. Existing concrete floor slab back propped and temporary waterproofed with temporary access road.

Proposed access through link into courtyard.