



Carkers Lane
Signage Detail
1:50

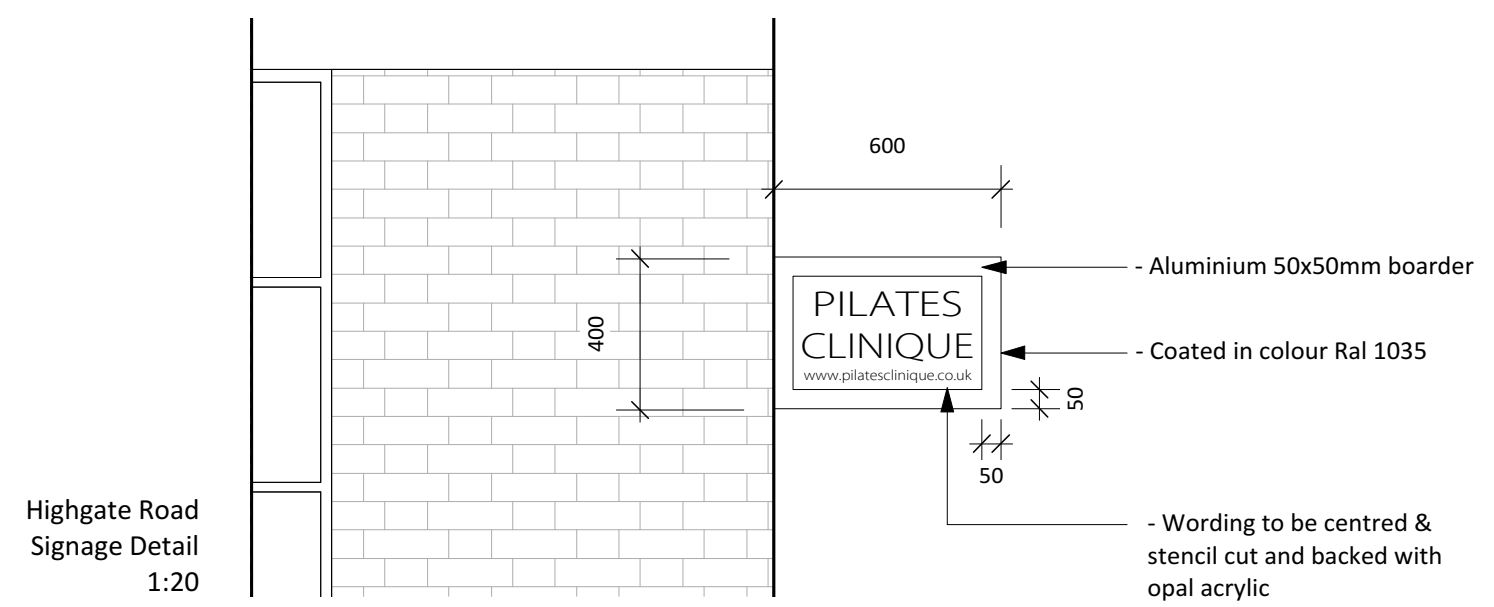

Highgate Road
Signage Detail
1:20

Highgate Road
Signage Detail
1:50

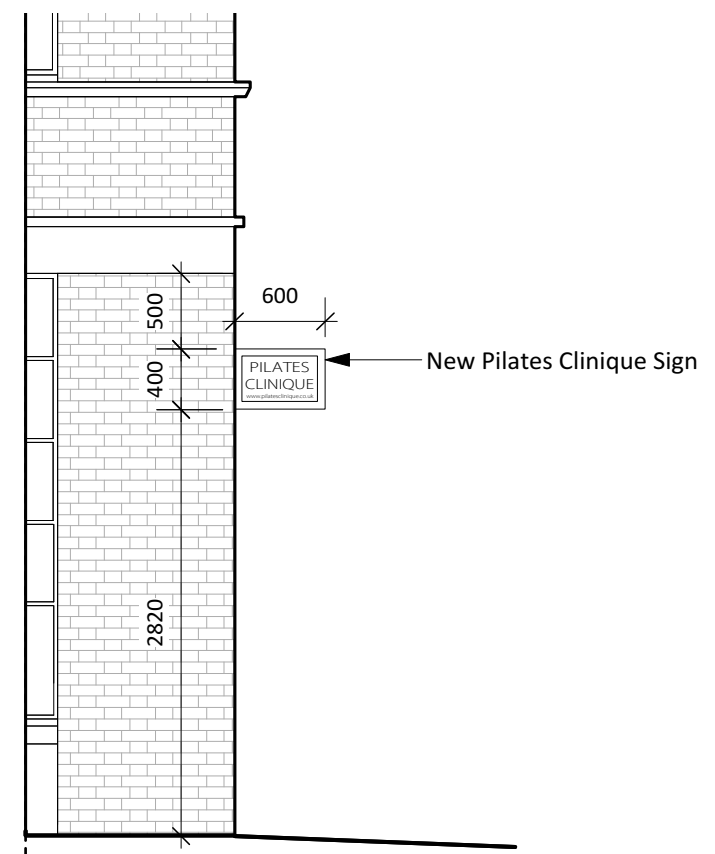

PLANNING	
NOTES:	
All dimensions must be confirmed on site and verified with the Architect. Any discrepancies on the drawing must be reported to the Architect prior to any works being carried out on site.	
Do not scale off drawing.	
The copyright of this schedule / drawing remains with the Architect. No part of this schedule / drawing may be reproduced in any form or by any means without the written permission of Nicholas Lee Architects.	
Project: Pilates Clinique	
Drawing Title: Proposed Signage Detail	
Drawing No: 1252 / AD-001	
Date: 17/10/16	Scale: 1:100 @ A3
nicholas lee architects Ltd 34A Roslyn Hill, London NW3 1NH Tel: 020 7435 9315 www.nleearchitects.com	