


BUILDING BOUNDARY

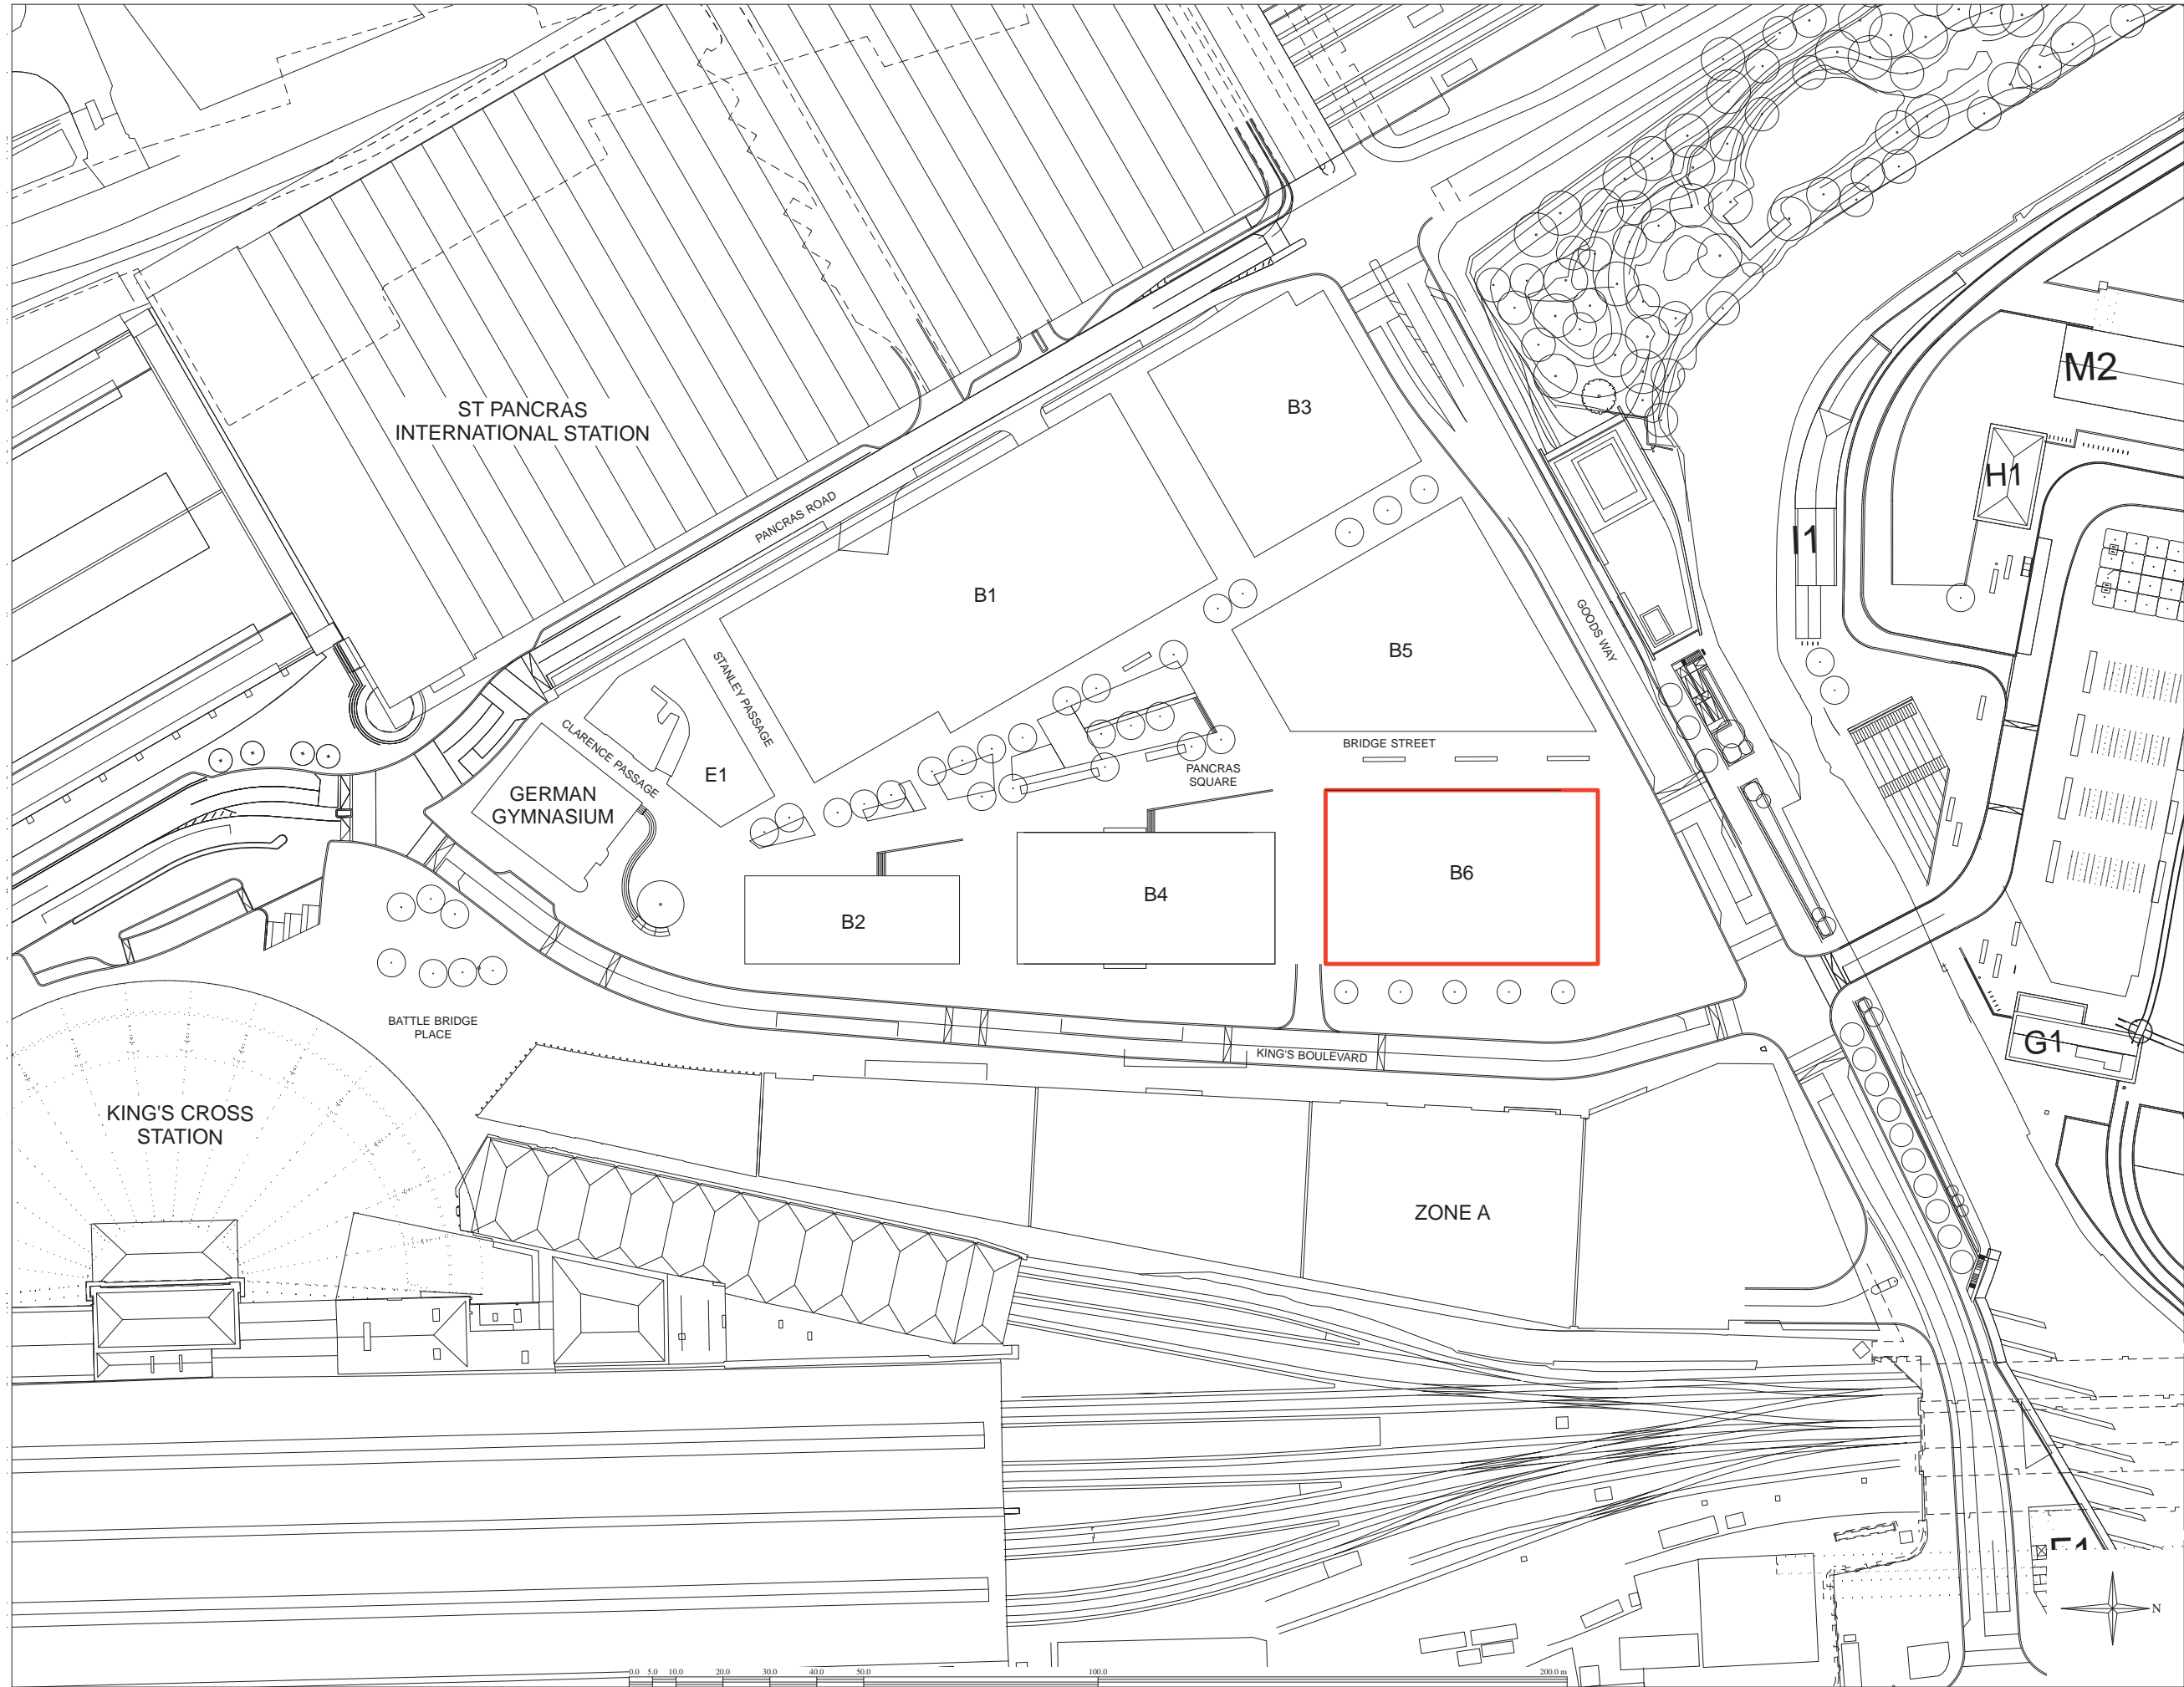

23.11.2016 GENERAL AMENDMENTS

REVISION	DATE	DESCRIPTION

KCCGPL
BUILDING B6
 LOCATION PLAN
 FOR INFORMATION

DRAWING No	SCALE	DATE
PL/14-01/A	1:1250 @ A3	JUN 2014

AESTHETIC DESIGN
PORPHYRIOS ASSOCIATES
 ARCHITECTURAL & URBAN CONSULTANTS
 DEVON HOUSE, 171-177 GREAT PORTLAND STREET LONDON W1W 5PQ
 TEL. 020 7580 9594 FAX 020 7580 9596
 enquiries@porphyrios.com
 PORPHYRIOS ASSOCIATES LLP Registered in England & Wales
 Number OC376769 Registered Office: 20 Gresham Street London EC2V 7TE