


This drawing and design is for use solely in connection with the project described below. The drawing and design is the copyright of Avanti Architects Ltd, and must not be re-issued, loaned or copied without written consent. All dimensions and setting out to be checked on site before construction. This drawing is to be read in conjunction with all other information relevant to the project. Any apparent discrepancy is to be brought to the attention of Avanti Architects Ltd. Do not scale from this drawing.

**Notes**

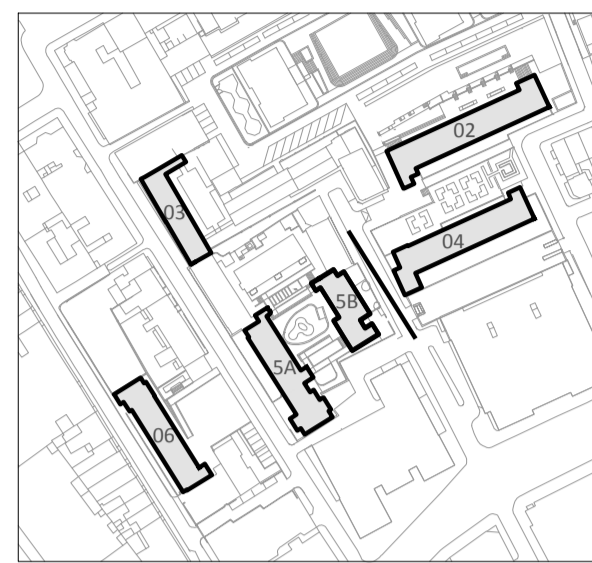

**BUILDING KEY**  
 02-Blemundsbury  
 03-Devonshire  
 04-Windmill  
 5A-Richbell  
 5B-Springwater  
 06-Falcon

Please note: Proposed floor levels have been taken from plan surveys, floor levels indicated in surveyed elevations are inconsistent with plan surveys.

- KEY**
- Brickwork
  - Precast Concrete Cladding
  - Aluminium Rainscreen Cladding
  - Ideal Combi Rainscreen Panel
  - Ventilation Grill
  - Air Brick Ventilation

GRC coping/banding setting out to specialist subcontractor advice, to be as follows:  
 -EQ1 - 600mm (at corners)  
 -EQ2 and above - Length to be divided evenly between corners. Length not to exceed 3m.

See notes for changes for NMA application

Revision	Date	Drawn by	Checked by	Description
E	26/08/16	JW	AM	Elevation changes for NMA application
D	12/02/16	JW	AM	CONSTRUCTION ISSUE (Package 4) Drawing amended to client comments
C	14/01/16	CS	AM	CONSTRUCTION ISSUE (P4)
B	27/11/15	CS	AM	TENDER ISSUE (Package 4)
A	30/10/15	CS	AM	TENDER ISSUE Coordination with updated GA's and Sections

Scale	Size	Date First Issue
1:100	A1	10/07/15

Drawn by	Checked by
IMA/SJ	AM

**Project**  
 Tybald's Estate  
 SPRINGWATER

**Drawing**  
 NE ELEVATION


**Drawing number**  
 12026-T-5B-EL-01

**Revision**  
 E

**Status**  
 CONSTRUCTION



© Avanti Architects Ltd www.avantiarchitects.co.uk  
 361-373 City Road + 44 (0) 20 7278 3060  
 London EC1V 1AS aa@avantiarchitects.co.uk

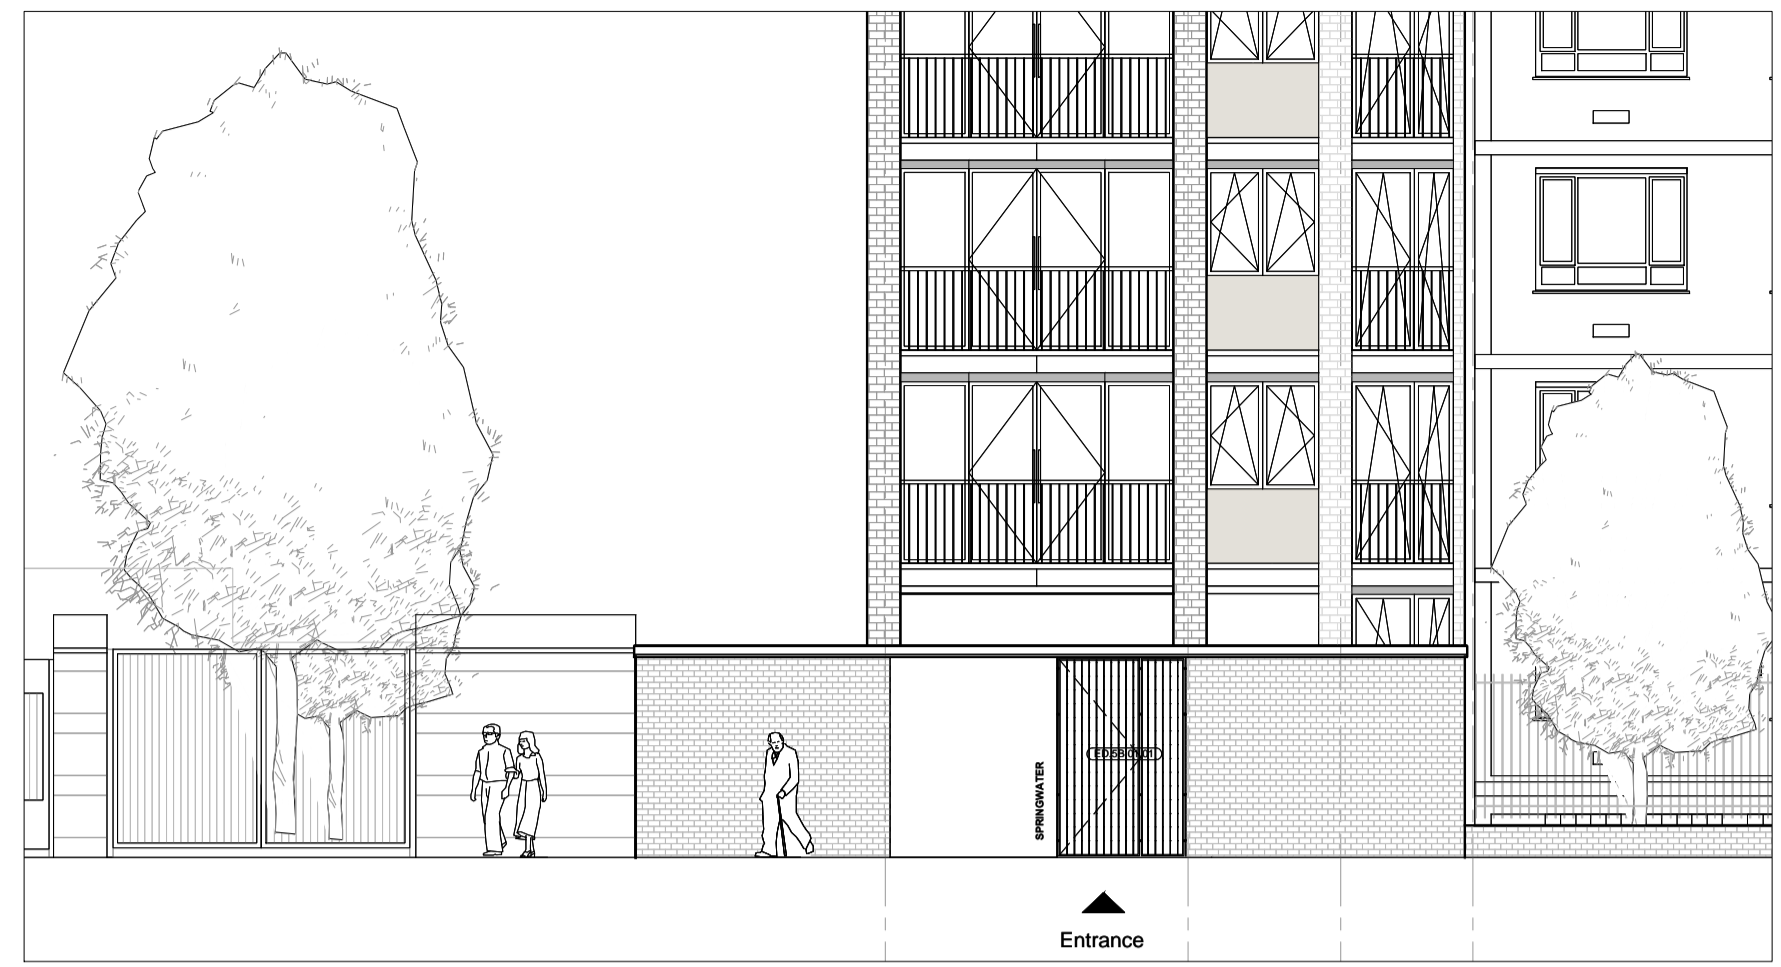

Detail of Entrance Portico to New North Street



All windows showing actual sightlines. Kitchen windows sills lowered to 985mm above floor level

500mm projecting eaves. Panels over windows to overbuild flush with window.

Ramp to access courtyard level refer to Camlins drawings

NE Elevation through courtyard

