



This drawing and design is for use solely in connection with the project described below. The drawing and design is the copyright of Avanti Architects Ltd, and must not be re-issued, loaned or copied without written consent. All dimensions and setting out to be checked on site before construction. This drawing is to be read in conjunction with all other information relevant to the project. Any apparent discrepancy is to be brought to the attention of Avanti Architects Ltd. Do not scale from this drawing.


Notes

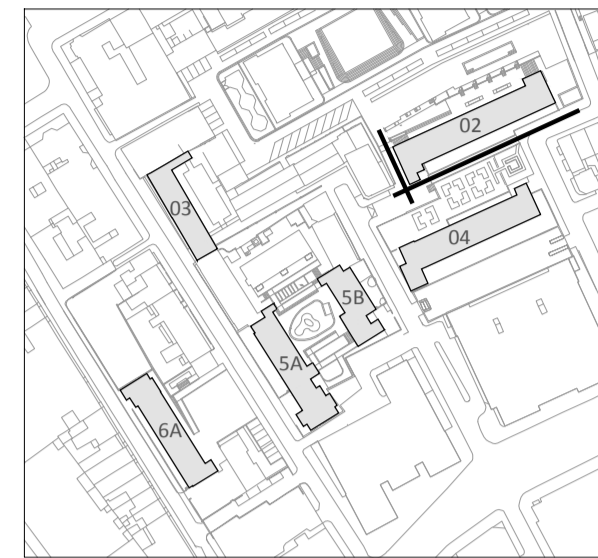


- BUILDING KEY**
 02-Blemundsbury
 03-Devonshire
 04-Windmill
 05-Richbell
 06-Springwater
 07-Falcon

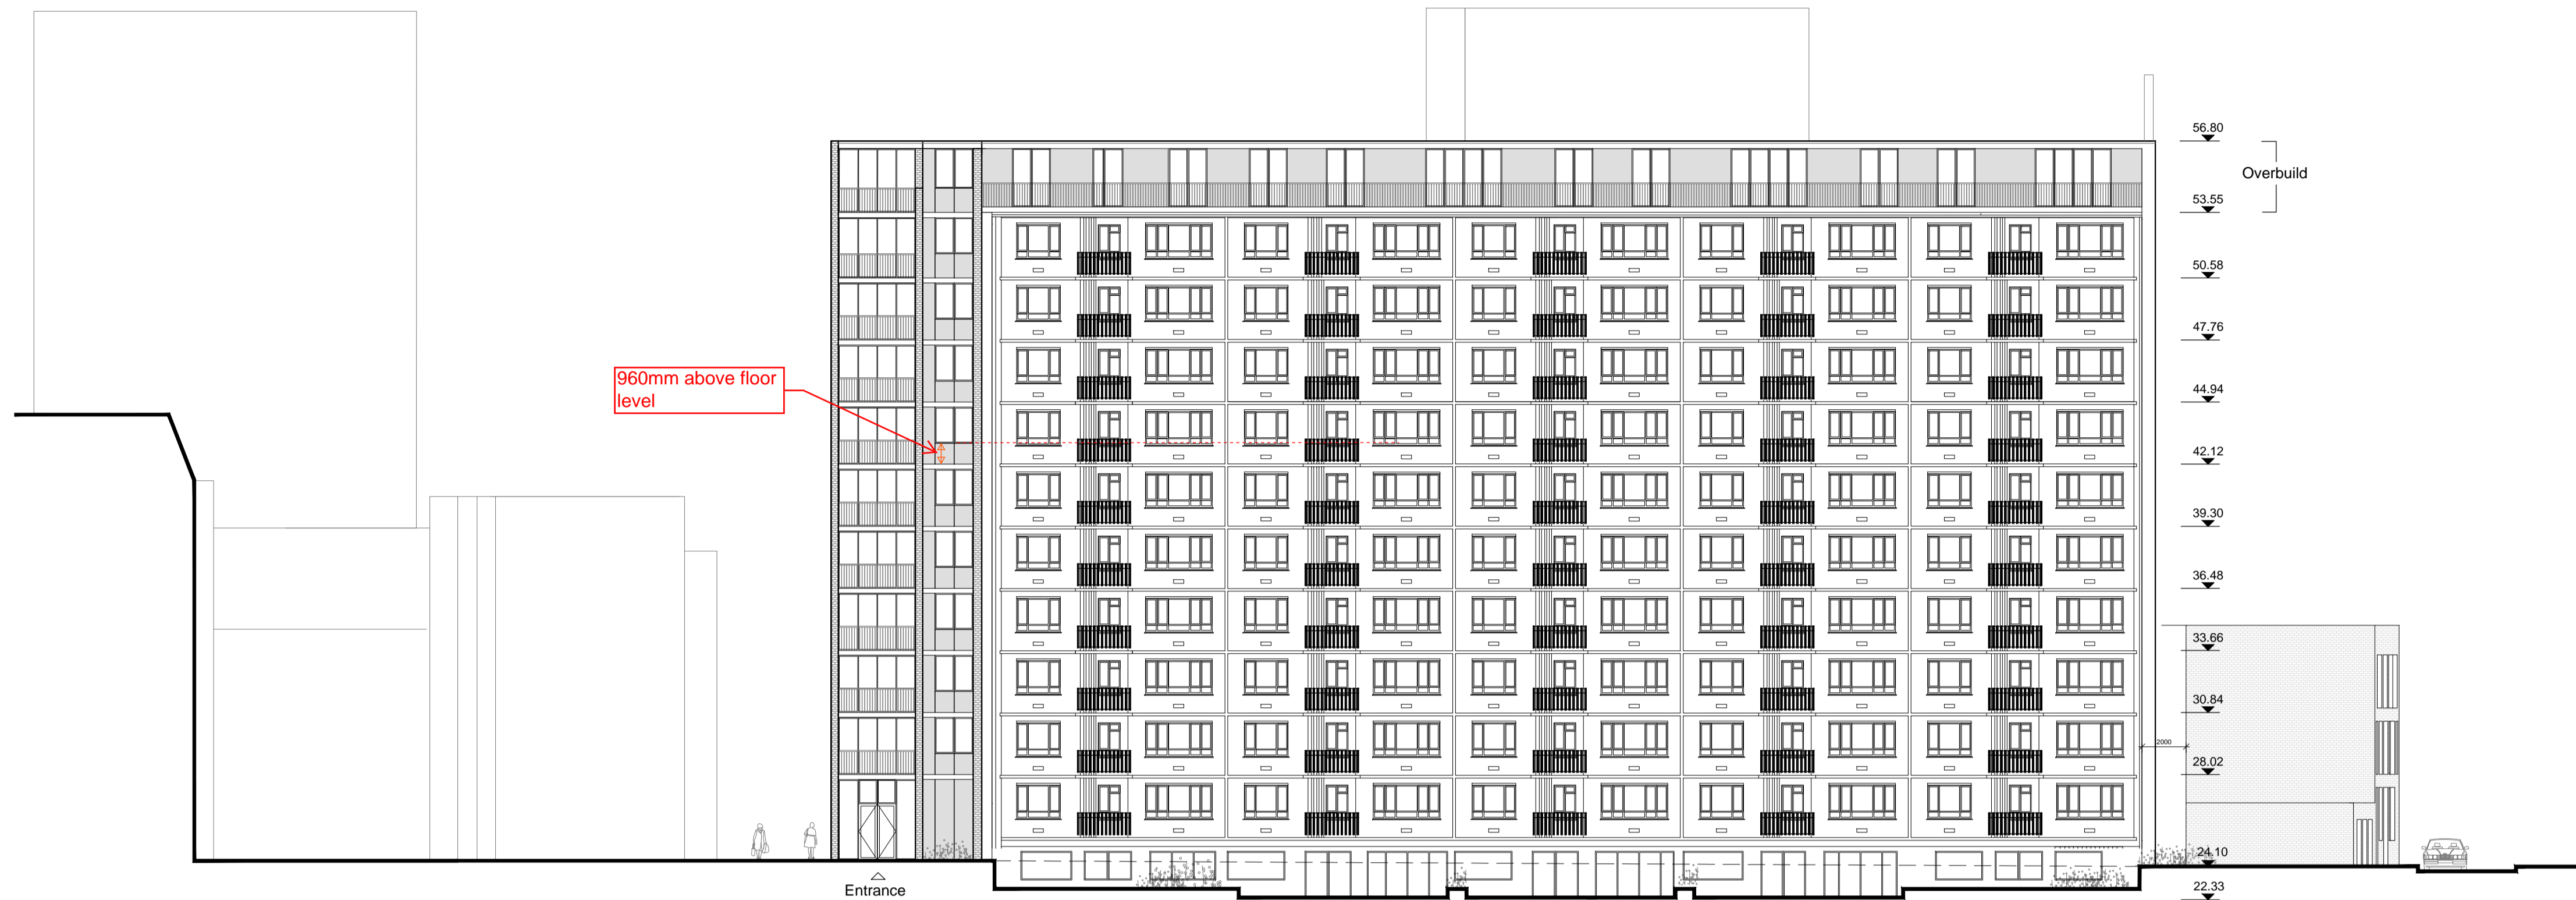

SE Elevation

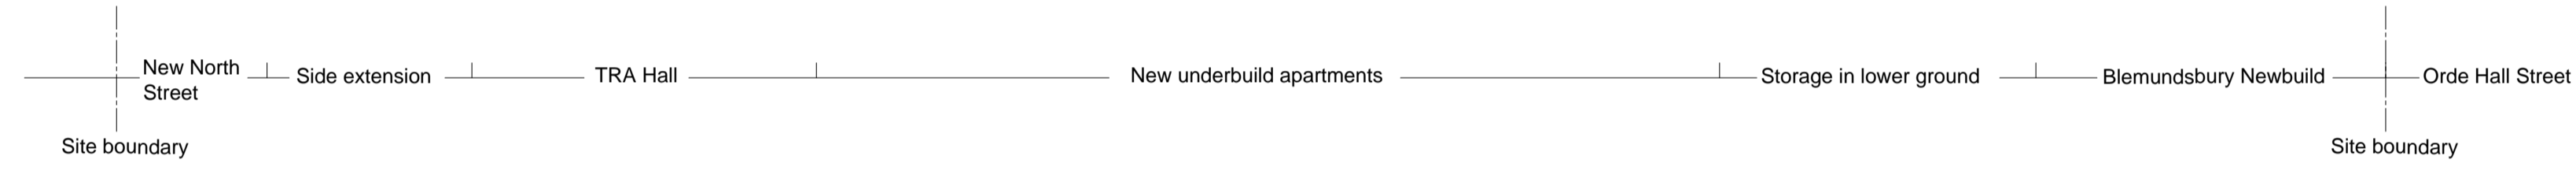

SW Elevation

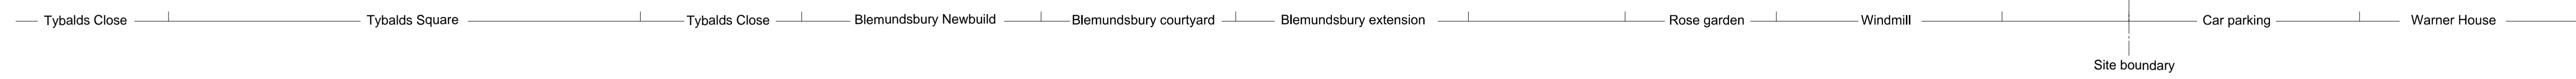

Revision	Date	Drawn by	Checked	Description

Scale	Size	Date First Issue
1:200	A1	11/02/2013
Drawn by	Checked by	
JL	AM	

Project
 Tybald's Estate
 BLEMUNDSBURY

Drawing
 SE Elevation
 SW Elevation

Drawing number **Revision**
 12026-PL-02-EL-201 -

Status
 PLANNING



© Avanti Architects Ltd www.avantiarchitects.co.uk
 361-373 City Road + 44 (0) 20 7278 3060
 London EC1V 1AS aa@avantiarchitects.co.uk