

- NOTES
1. THIS DRAWING IS TO BE READ IN CONJUNCTION WITH ALAN BAXTER & ASSOCIATES SCOPE OF WORKS AND INVESTIGATION FOR SITE INVESTIGATIONS.
 2. TRAIL PITS TP1 AND TP2 HAVE ALREADY BEEN CARRIED OUT BY OTHERS AS PART OF THE AGROBIOLOGICAL IMPACT ASSESSMENT IN JULY 2011.
 3. TRAIL PITS TP3 AND TP4 ARE TO BE CARRIED OUT BY OTHERS AND DO NOT FORM PART OF THESE SITE INVESTIGATIONS.

FOR INFORMATION ONLY

job no.	23117 ASSUED FOR TENDER.	LF
62 AVENUE ROAD		
PROPOSED BOREHOLES LOCATION PLAN		


Drawn	DN	Checked	LF
Date	NOV'11	Scale (industrial - A1)	1:100

Alan Baxter

75 Cowcross Street London EC1M 6EL
 tel 020 7260 1555
 email alba@alanbaxter.co.uk
 www.alanbaxter.co.uk

dra. no.	1636/01/SK02	rev.	-
----------	--------------	------	---

Alan Baxter & Associates Ltd is a limited liability Partnership registered in England number 02282838. Registered office in London.

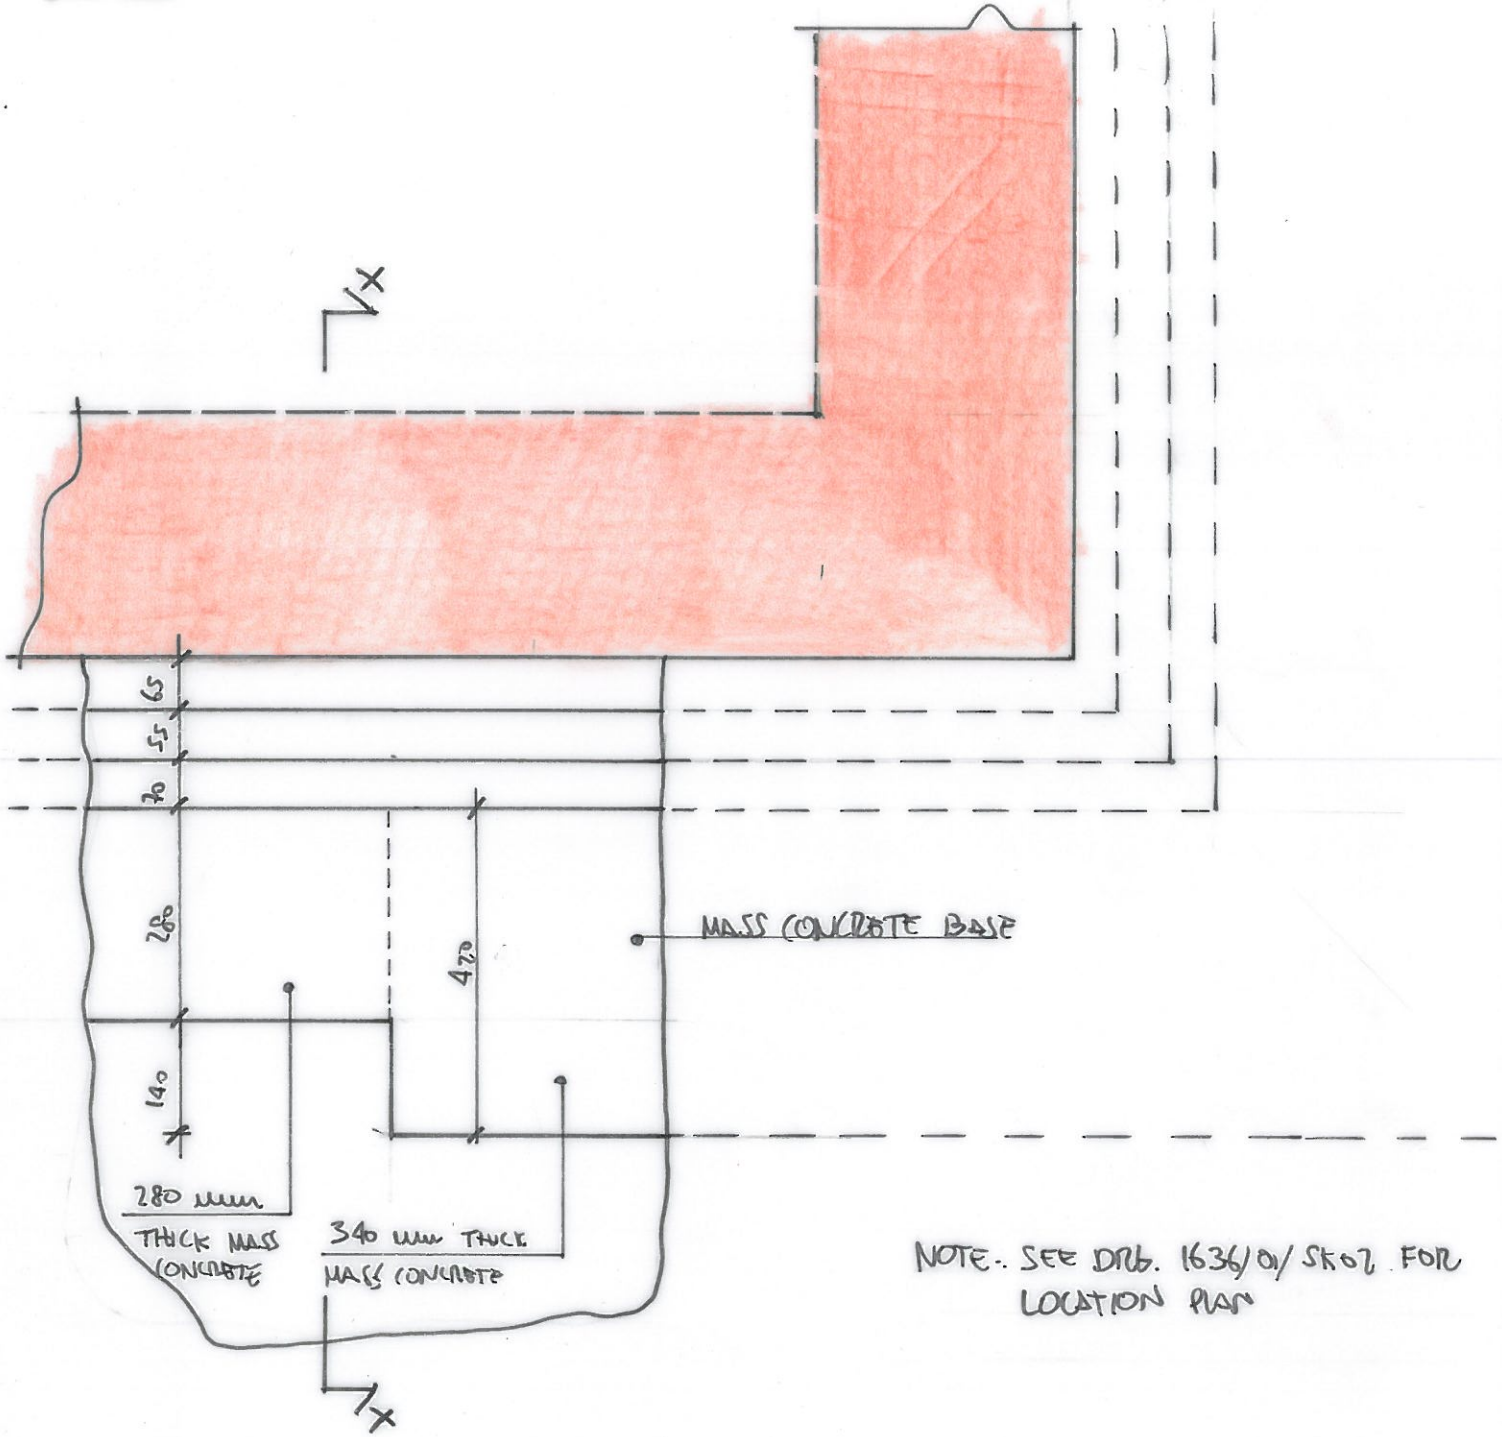


NOTE - SEE DRG. 1636/01/SK02 FOR LOCATION PLAN

TRIAL PIT TP03 - PLAN

SEE DRG. 1636/01/SK07 FOR SECTION X-X

		28.11.11	FOR INFORMATION	LF
date NOV 11	drawn LF	checked	scale (original - A4) 1:10	Alan Baxter
job 62 AVENUE ROAD	dwg. LOG OF TRIAL PIT TP03 - PLAN	drg. no. 1636/01/SK06	rev.	75 Cowcross Street London EC1M 6EL tel 020 7250 1555 email aba@alanbaxter.co.uk www.alanbaxter.co.uk


© COPYRIGHT

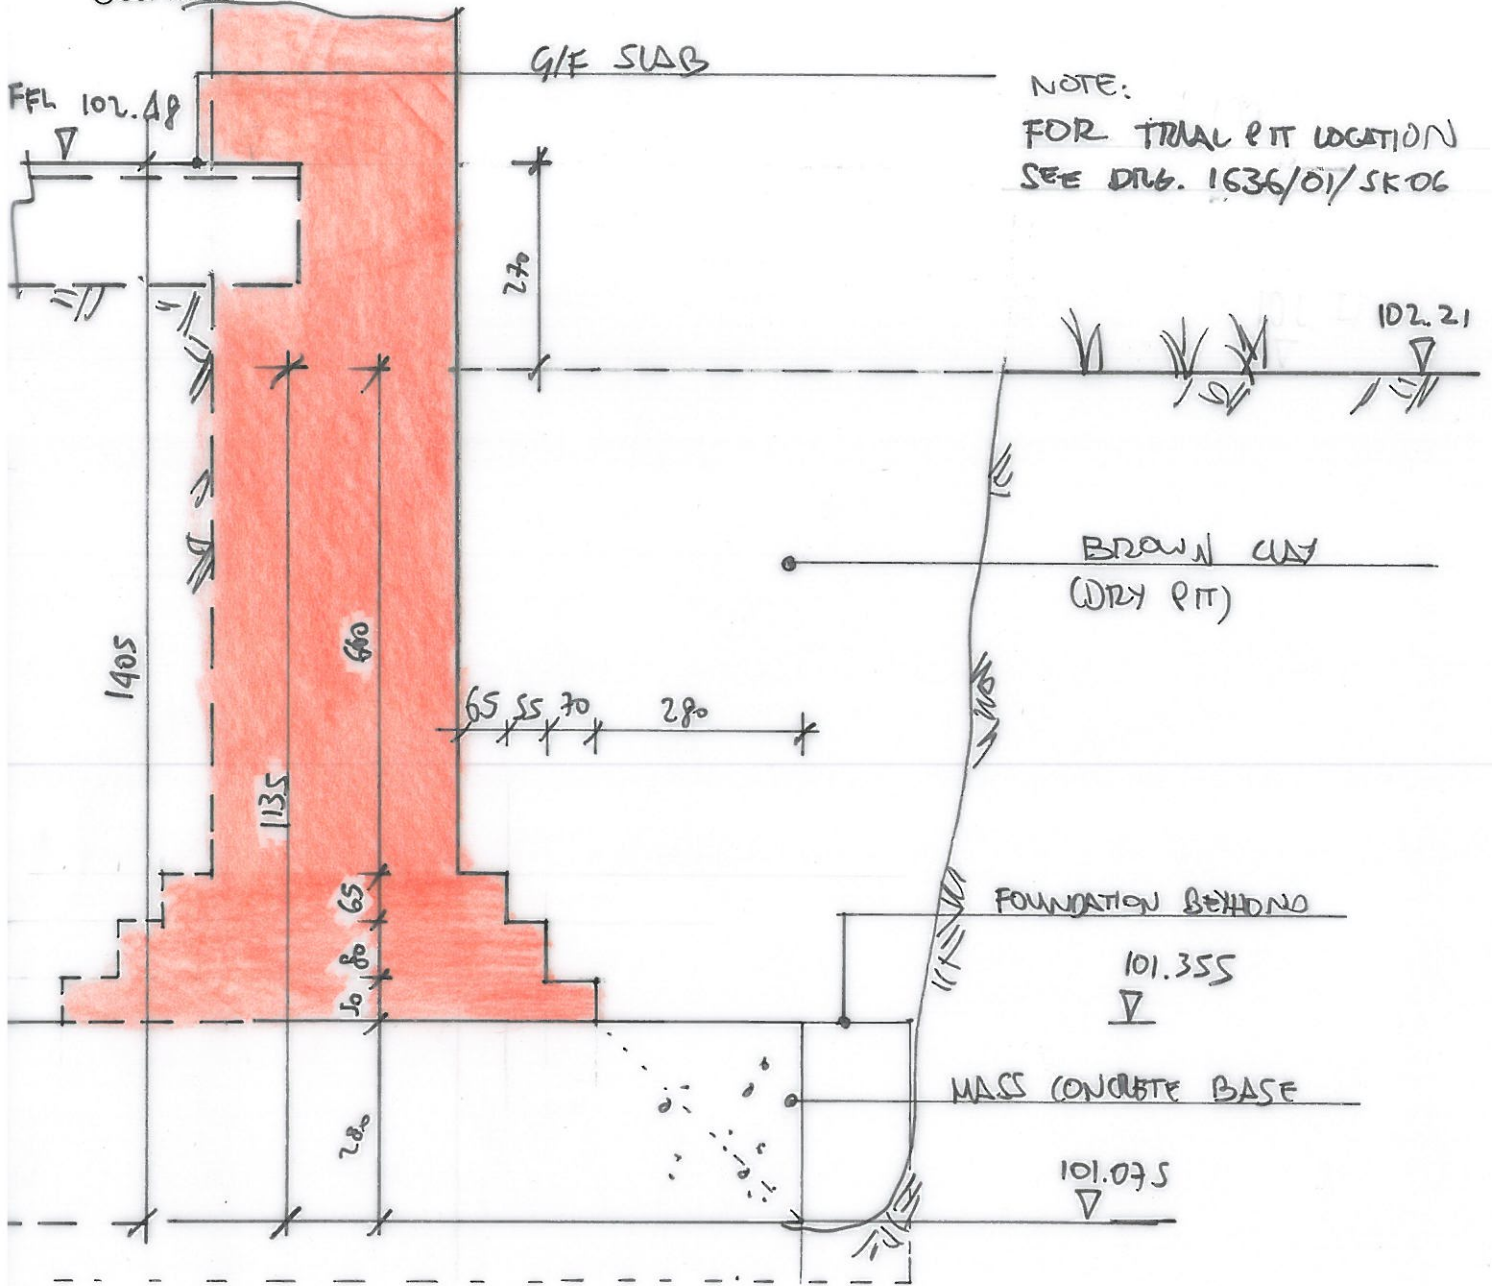

TRIAL PIT TPO3 - SECTION X-X

		28.11.11		FOR INFORMATION		LF	
date	NOV 11	drawn	LF	checked	scale (original - A4)	1:10	Alan Baxter
job	62 AVENUE ROAD	dwg.	LOG OF TRIAL PIT TPO3-SECTION	drg. no.	1636/01/SK07	rev.	75 Cowcross Street London EC1M 6EL tel 020 7250 1555 email aba@alanbaxter.co.uk www.alanbaxter.co.uk

NOTE - SEE DTB. 1636/01/SK 02 FOR LOCATION OF TRIAL PIT

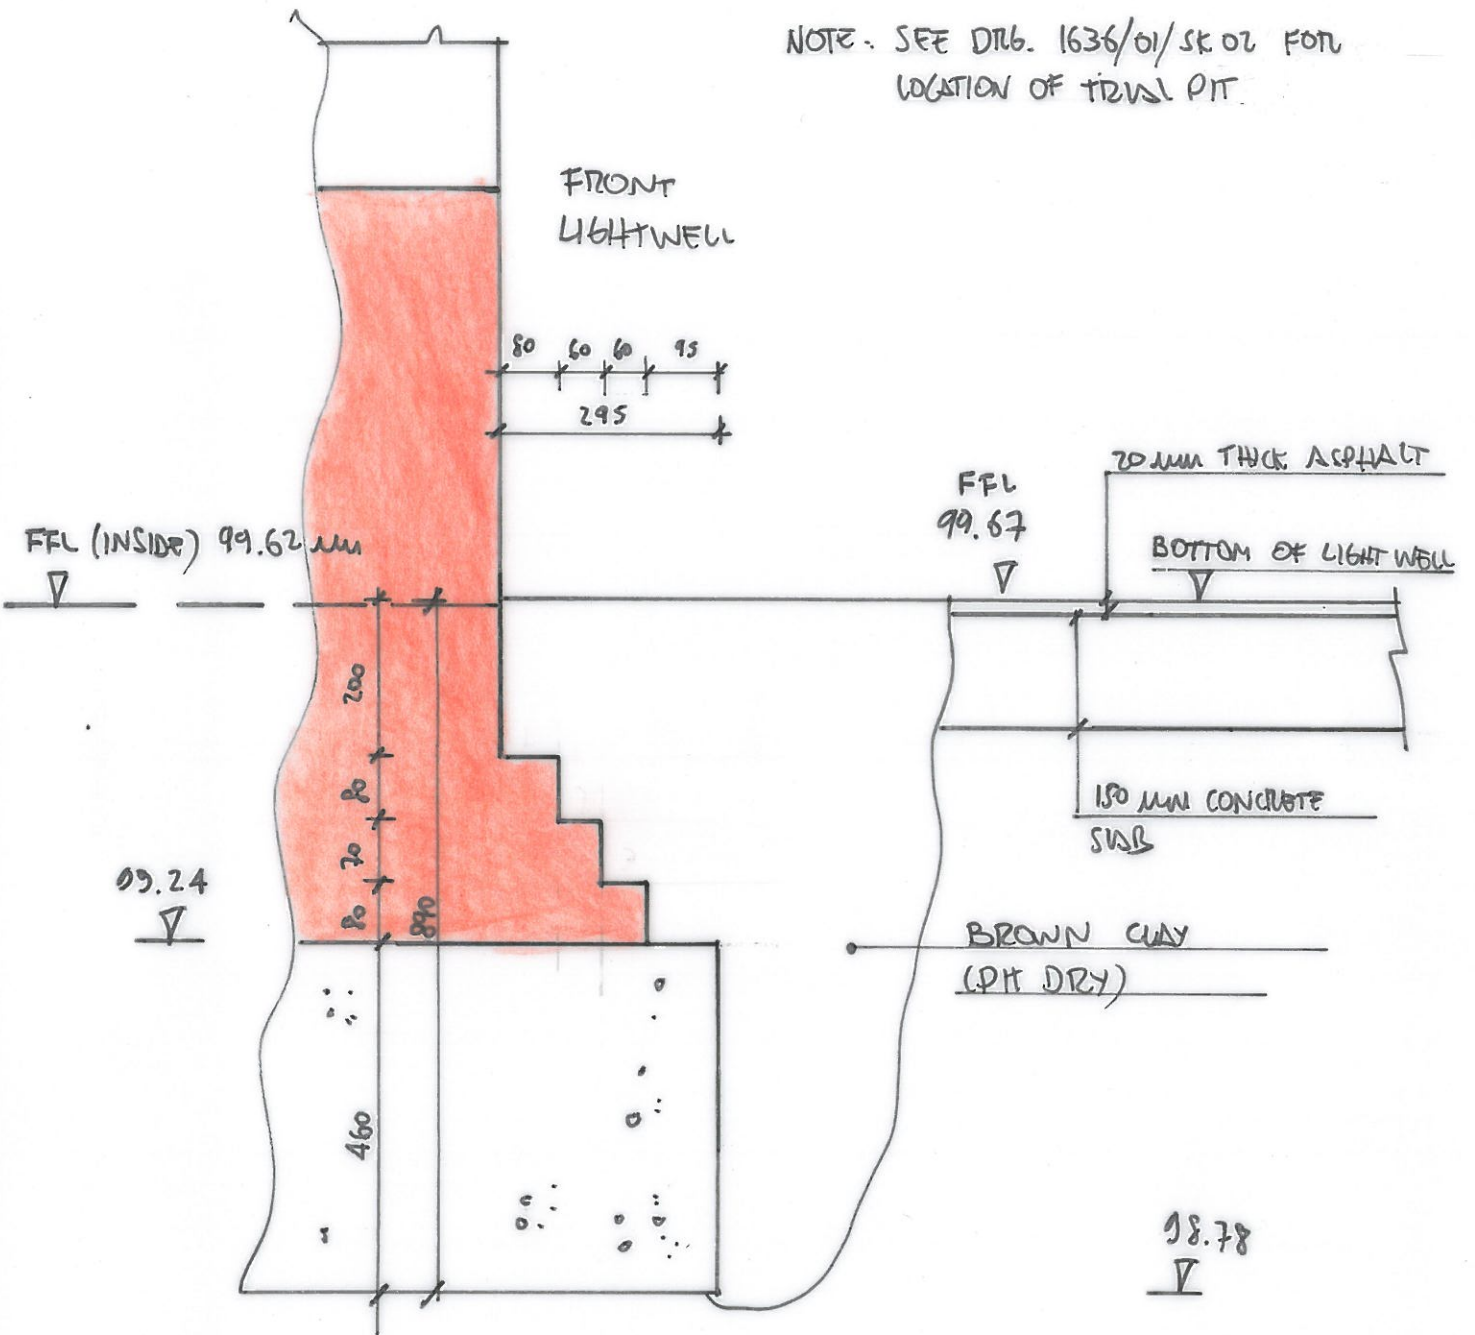

TRIAL PIT TPO4

		28.11.11		FOR INFORMATION		LF	
date NOV 11	drawn LF	checked	scale (original - A4) 1:10		Alan Baxter		
job 62 AVENUE ROAD	dwg. LOG OF TRIAL PIT TPO4	drg. no. 1636/01/SK 08	rev.	75 Cowcross Street London EC1M 6EL tel 020 7250 1555 email aba@alanbaxter.co.uk www.alanbaxter.co.uk			









