


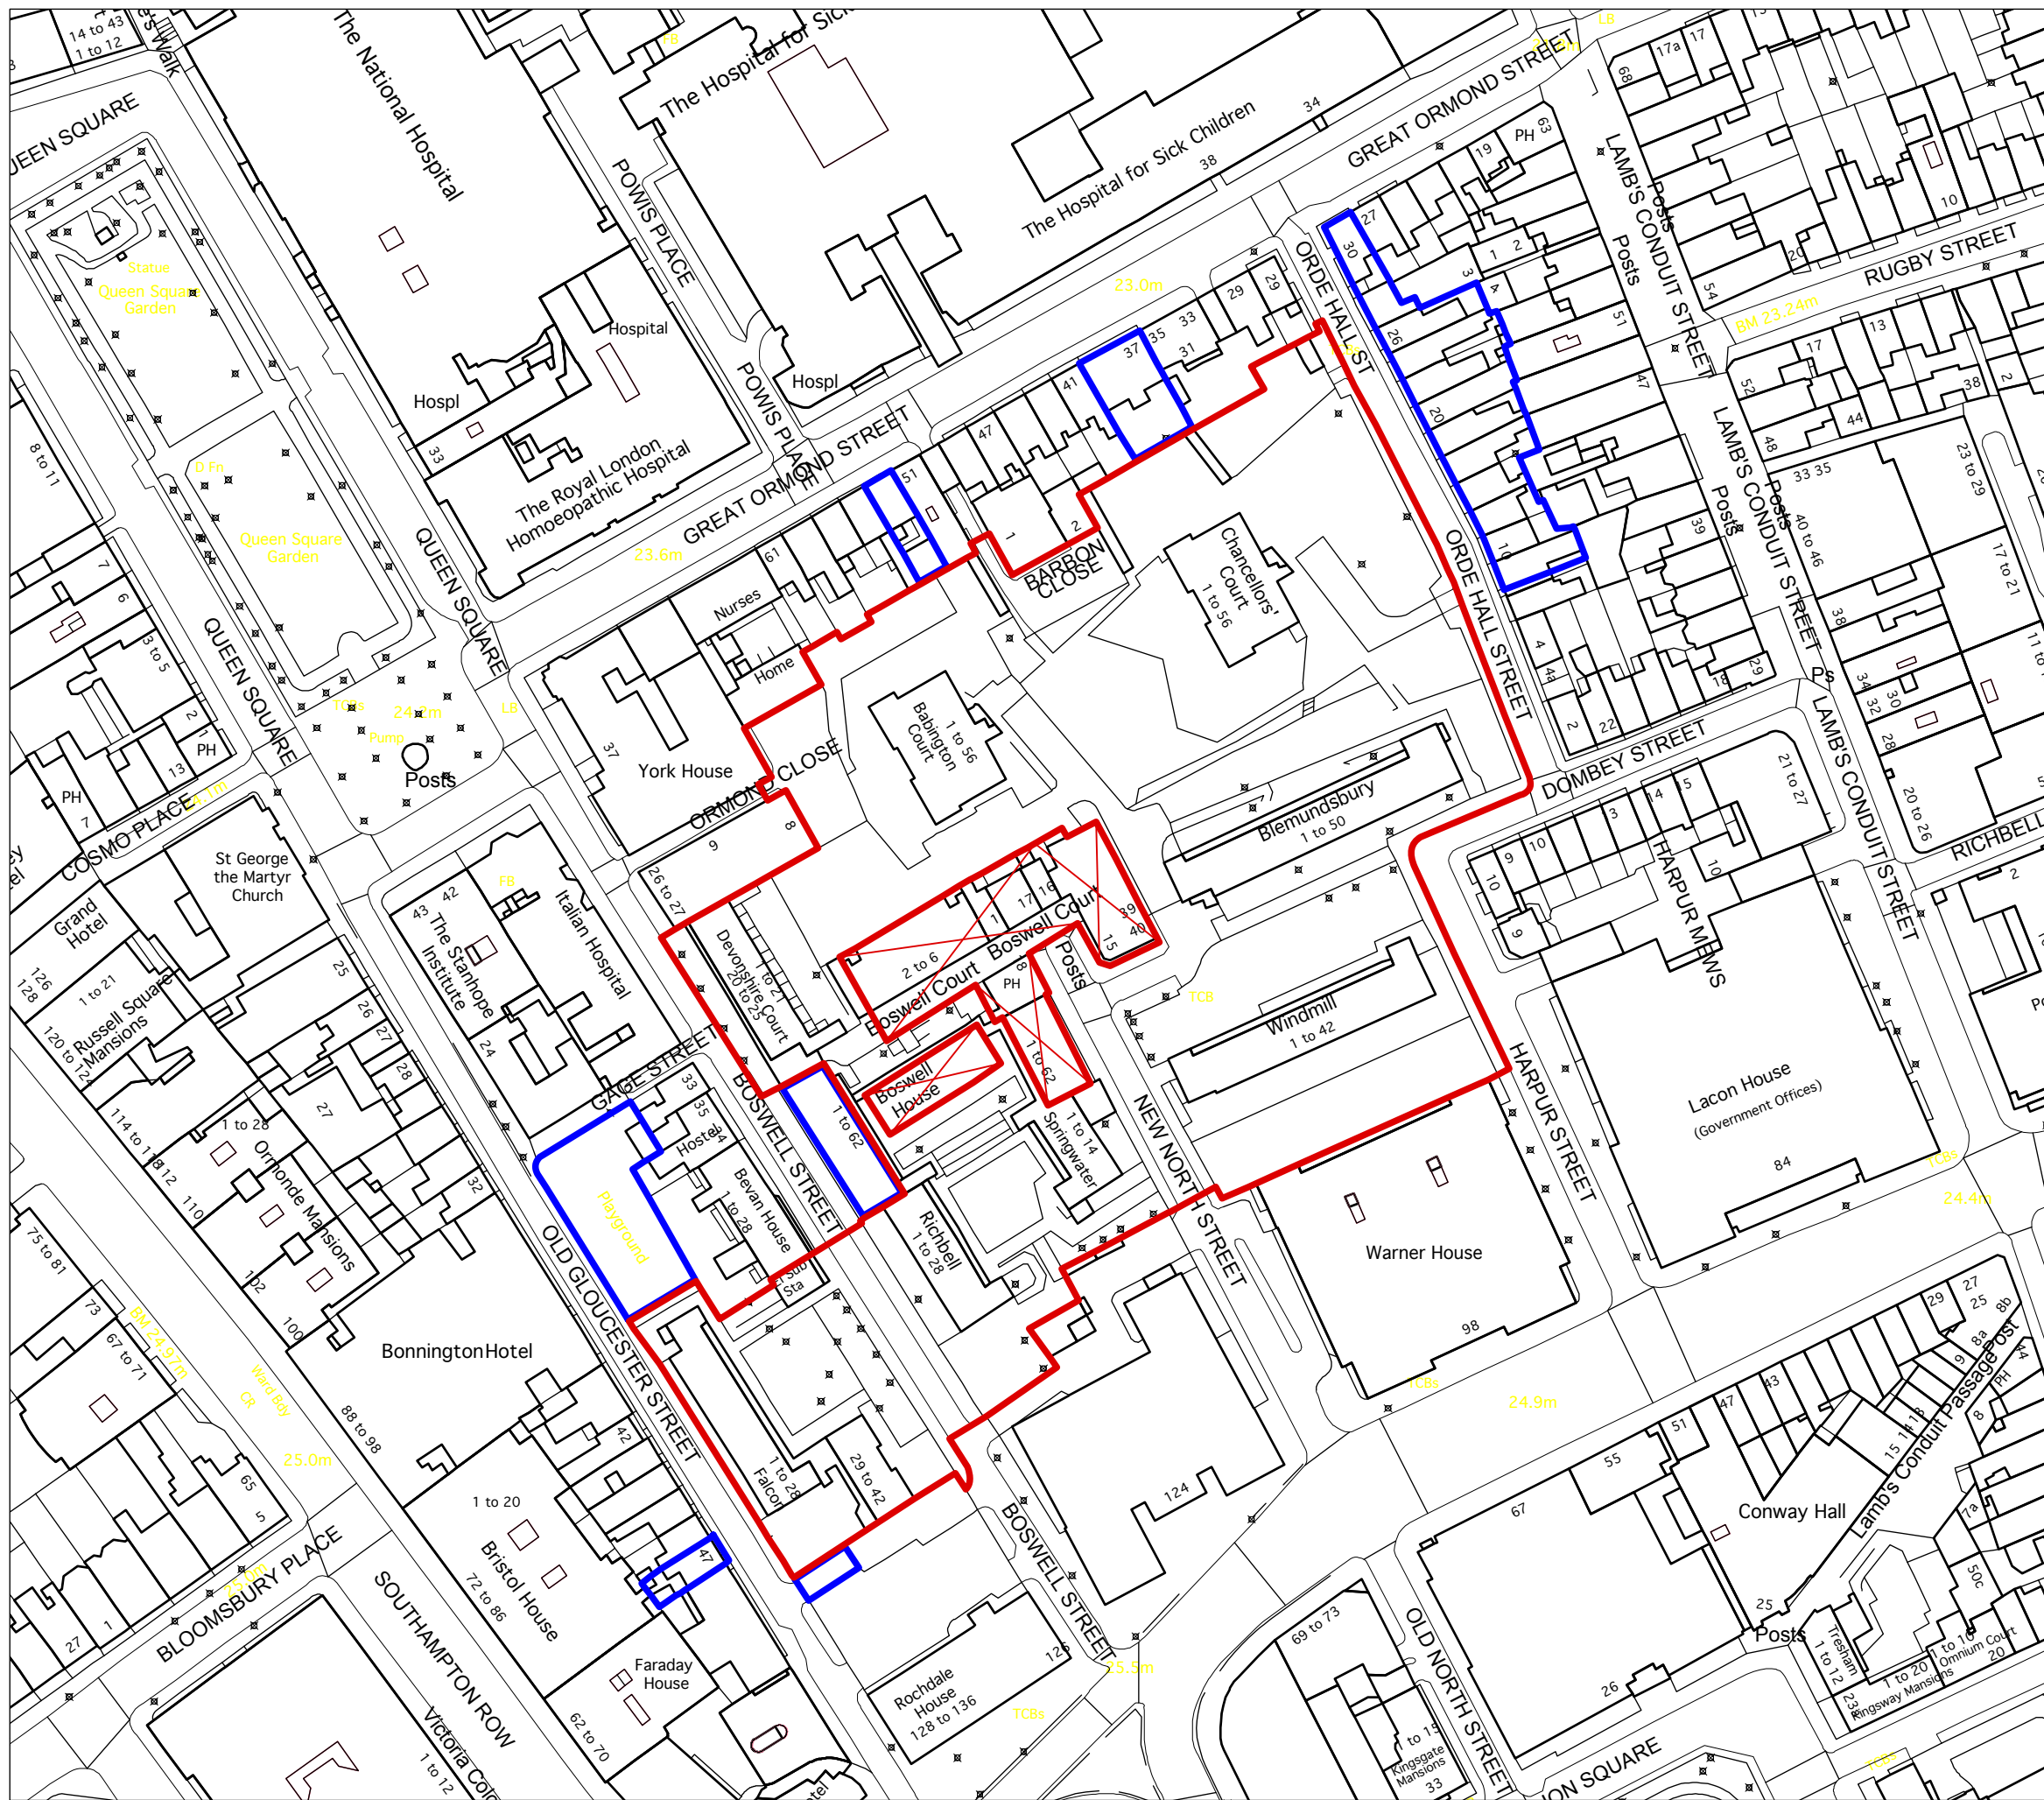


Tibbalds

-  Site application area
-  Other land in the same ownership (excluding highways land)
-  Area excluded from the site application area



Tybalds Estate Regeneration
Site location plan
Scale: 1:1250 @ A3
January 2013
Drawing number: 5357 / 4.1 / 001