


BOUNDARY LINE



FRONT

BOUNDARY LINE

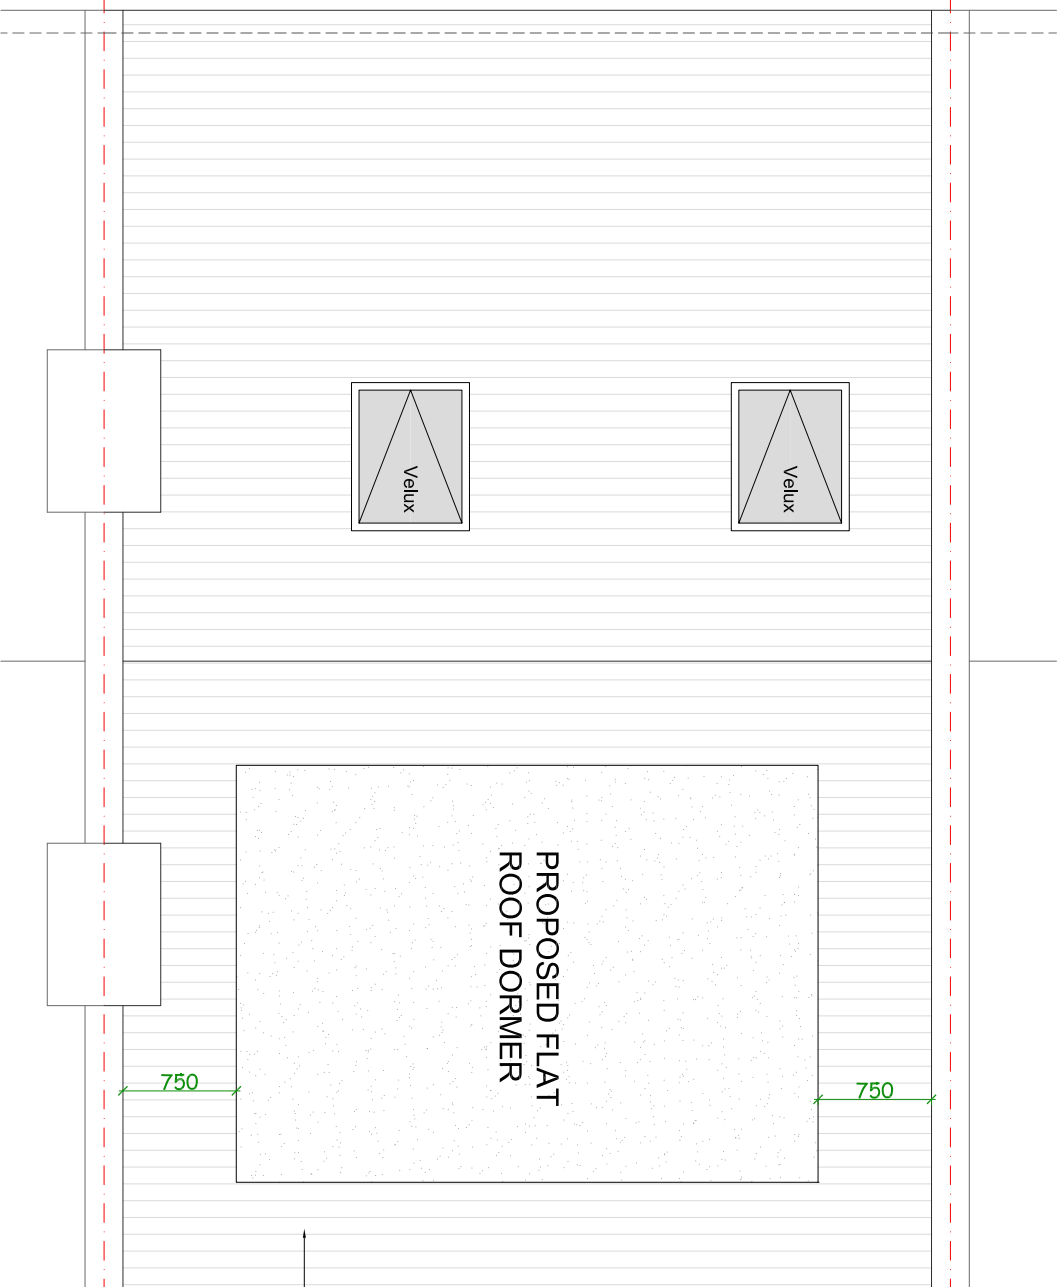

PROPOSED ROOF TOP PLAN
SCALE 1:50


BOUNDARY LINE



REAR GARDEN

BOUNDARY LINE

Rear dormer wall
 to set back 500
 from eaves

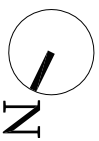

CLIENT

NICOLA AND BERESFORD CLARKE

PROJECT

**139 IVERSON ROAD, WEST
 HAMPSTEAD, NW6 2RA**

SCALE

1:50@A3

DRAWING NO.

PP-07-B R2

REV.

R2

DATE

25-11-16 SN-T

DRAWN

PP-07-B

R2

**PROPOSED ROOF
 TOP PLAN**

REV DATE NOTES



Meters @ 1:50 @ A3



Telephone: 02081665145 Mobile: 07595002804
 Email: hello@ashislandlofts.co.uk
 URL: www.ashislandlofts.co.uk

THESE DRAWINGS WILL BE RECORDED WITH ASH ISLAND LOFT LTD. CONSULTATION DRAWINGS TO BE USED IN CONSULTATION WITH RELEVANT PLANNING AND SPECIFIC FIGURED DIMENSIONS FOR PLANNING AND BUILDING CONTROL APPROVALS ONLY. DIMENSIONS SHOULD NOT BE RELIED UPON FOR THE PURPOSES OF ORDERING MATERIALS OR PLACING SUB-CONTRACT ORDERS, OR THE PLACEMENT OF ORDERS WITH THIRD PARTIES. THIRD PARTY SUPPLIERS TO TAKE THEIR OWN SITE MEASUREMENTS. INTERNAL LAYOUTS ARE TO BE FINALIZED WITH PROJECT MANAGER ON SITE. THE PROJECT MANAGER WILL MAKE HIS OWN INITIAL ASSESSMENT OF DRAWINGS AND WILL NEED TO CONTACT US FOR ANY AMENDMENTS OR ALTERATIONS TO DRAWINGS IF REQUIRED AFTER HIS OWN ON-SITE MEASUREMENTS. THESE DRAWINGS ARE NOT TO BE USED FOR ANY OTHER PURPOSES WITHOUT THE WRITTEN PERMISSION OF ASH ISLAND LOFTS. ASH ISLAND LOFTS LTD ACCEPTS NO LIABILITY WHATSOEVER FOR THE APPROVAL OF BUILDING CONTROL OFFICER, IN THE EVENT THAT A CONTRACTOR OTHER THAN ASH ISLAND LOFTS LTD IS APPOINTED TO EXECUTE THE WORKS. ASH ISLAND LOFTS LTD ACCEPTS NO LIABILITY WHATSOEVER FOR THE SPECIFICATION, CALCULATION OR OTHER STRUCTURAL OR NON-STRUCTURAL INFORMATION AS IT SO EXISTS PERTAINING TO THE PROPOSED WORKS CONTAINED HEREIN.