
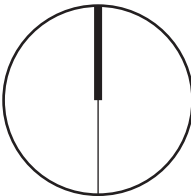


PLAN_

EXISTING

KEY

- 1. Existing window into lounge
- 2. External Wall
- 3. Railing
- 4. Pavement
- 5. Boundary Wall

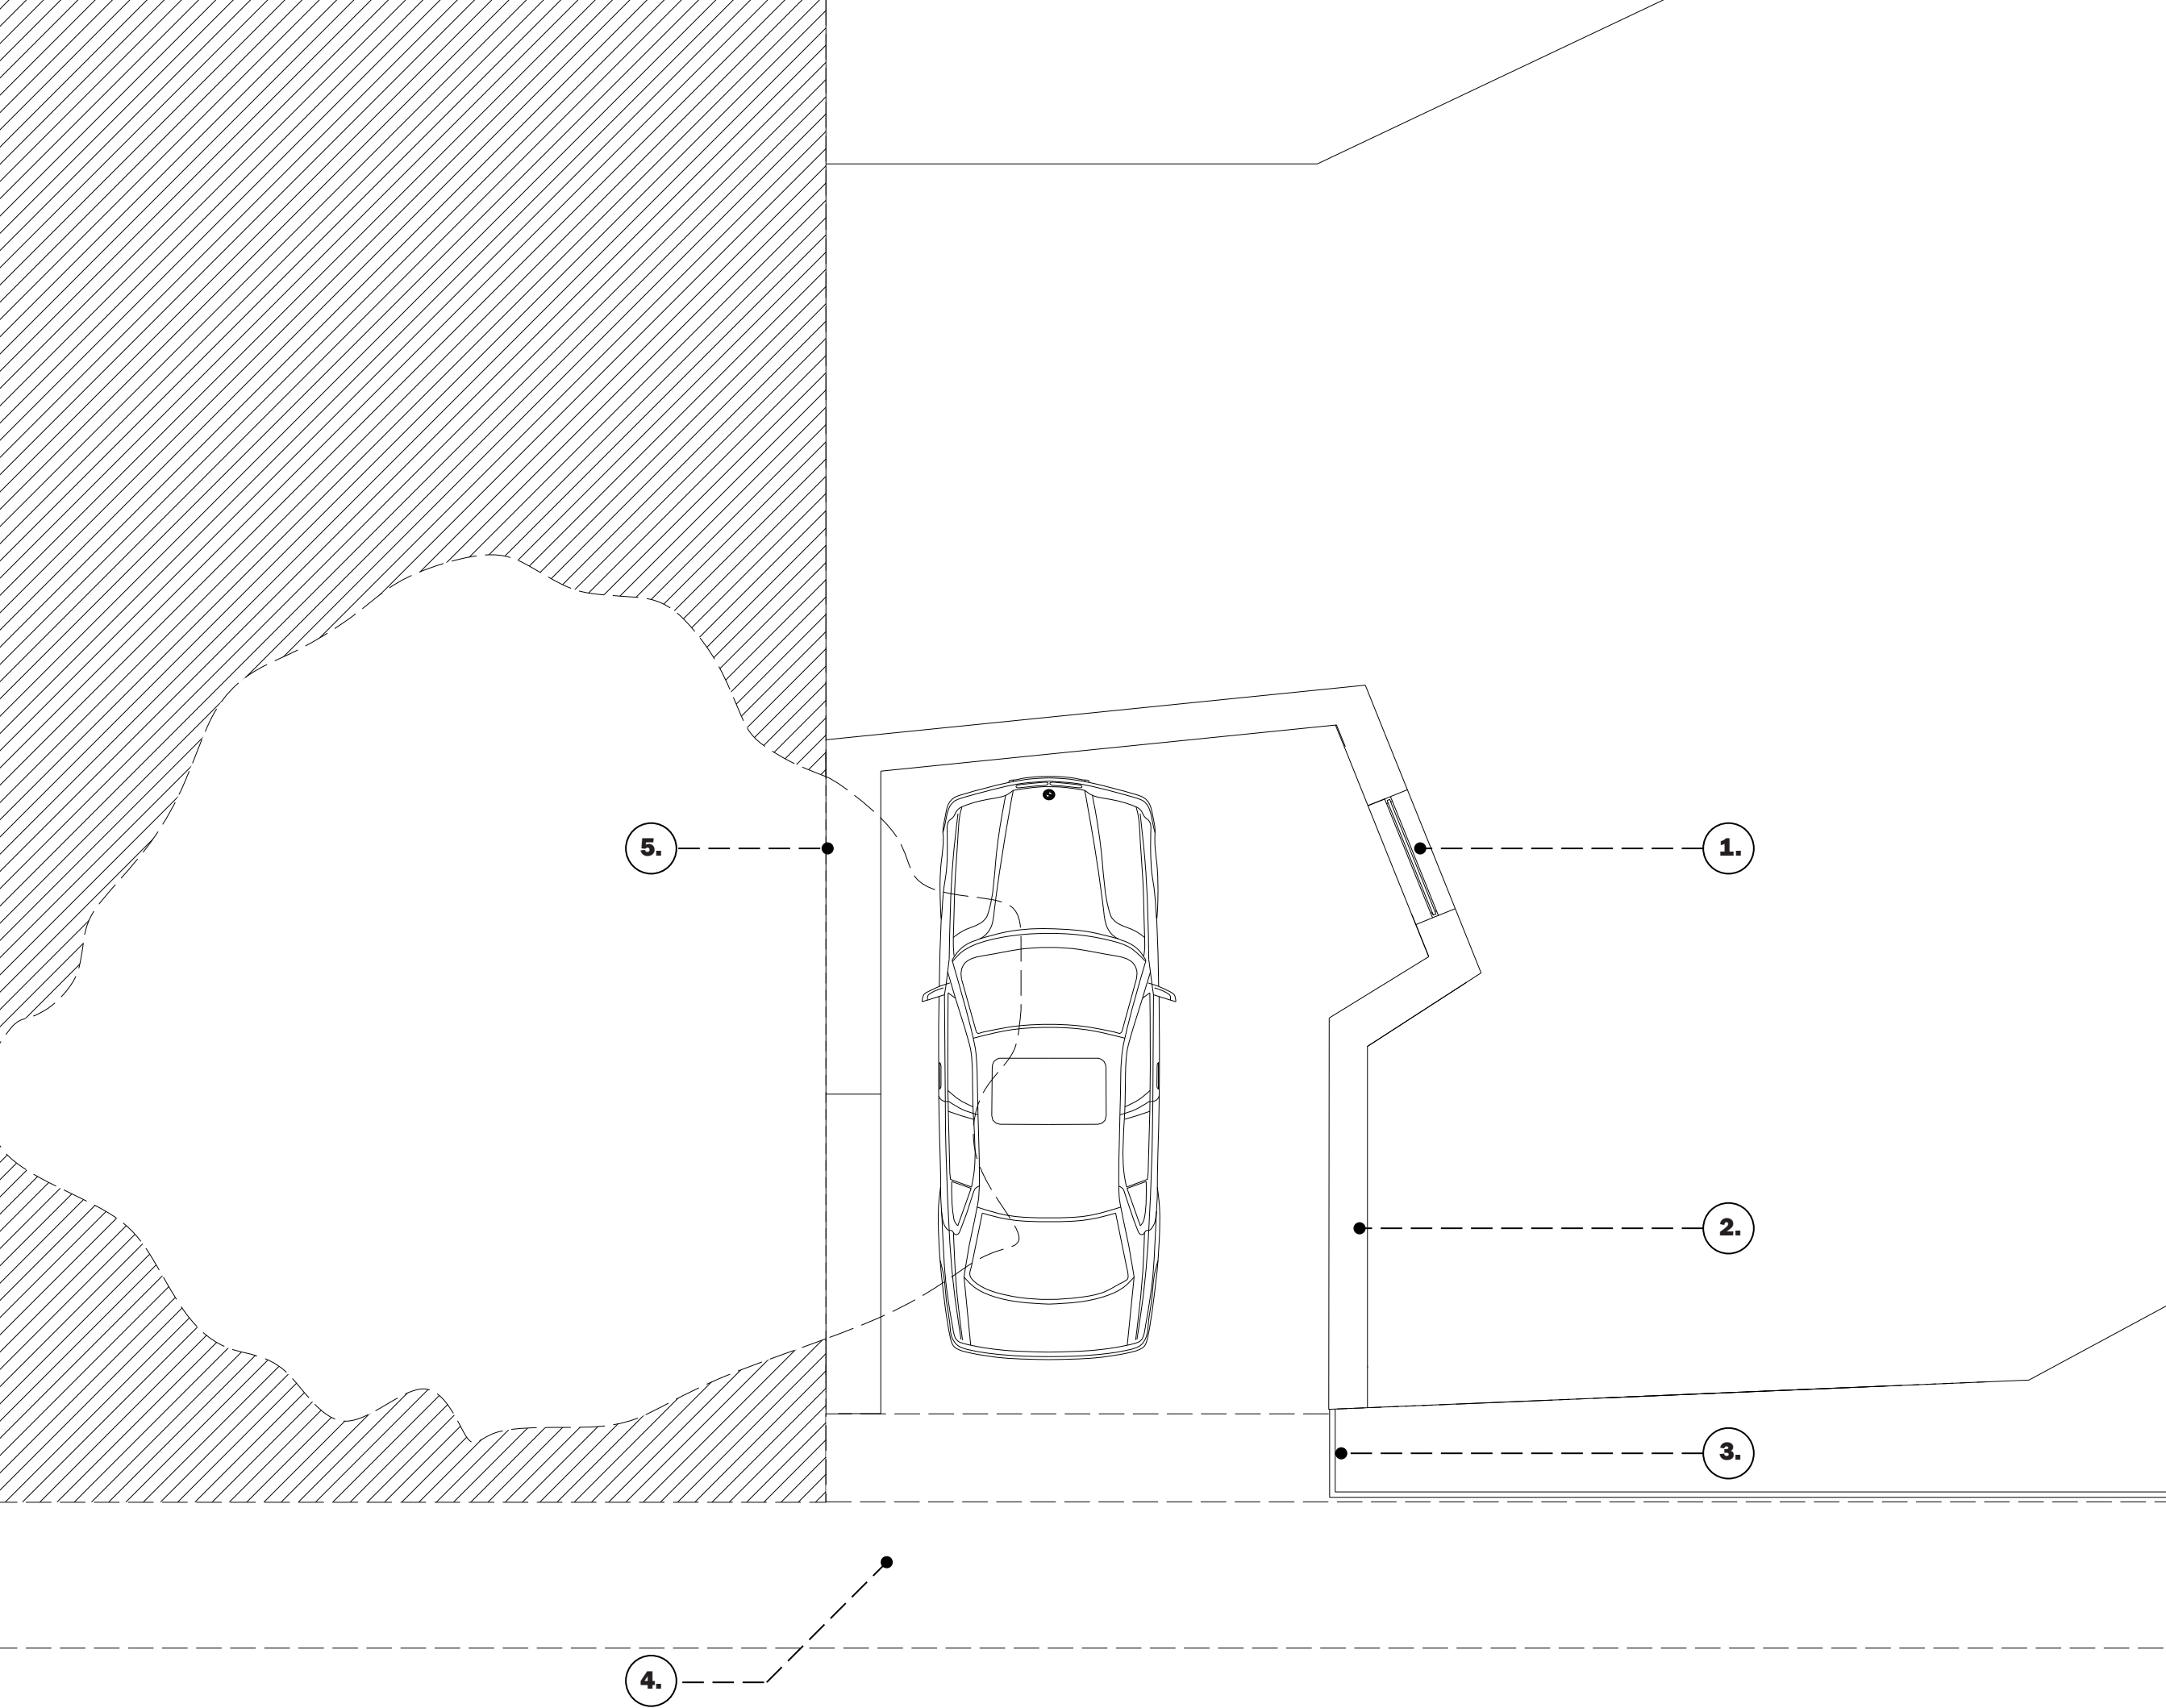

0m 0.5m 1m 2m

1:50 @ A3

CARLTON TAVERN GARAGE

**79 GRAFTON RD
NW5 4BB**

20 APRIL 2016

DRAWING NUMBER: CTG_9