



# LONG SECTION\_ EXISTING

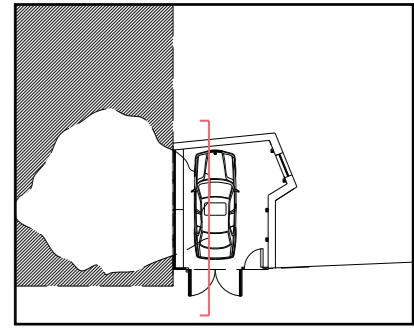

## KEY

- 1. Existing parapet
- 2. Roof of recent extension
- 3. Railing
- 4. Existing parapet (to be removed)
- 5. Existing window

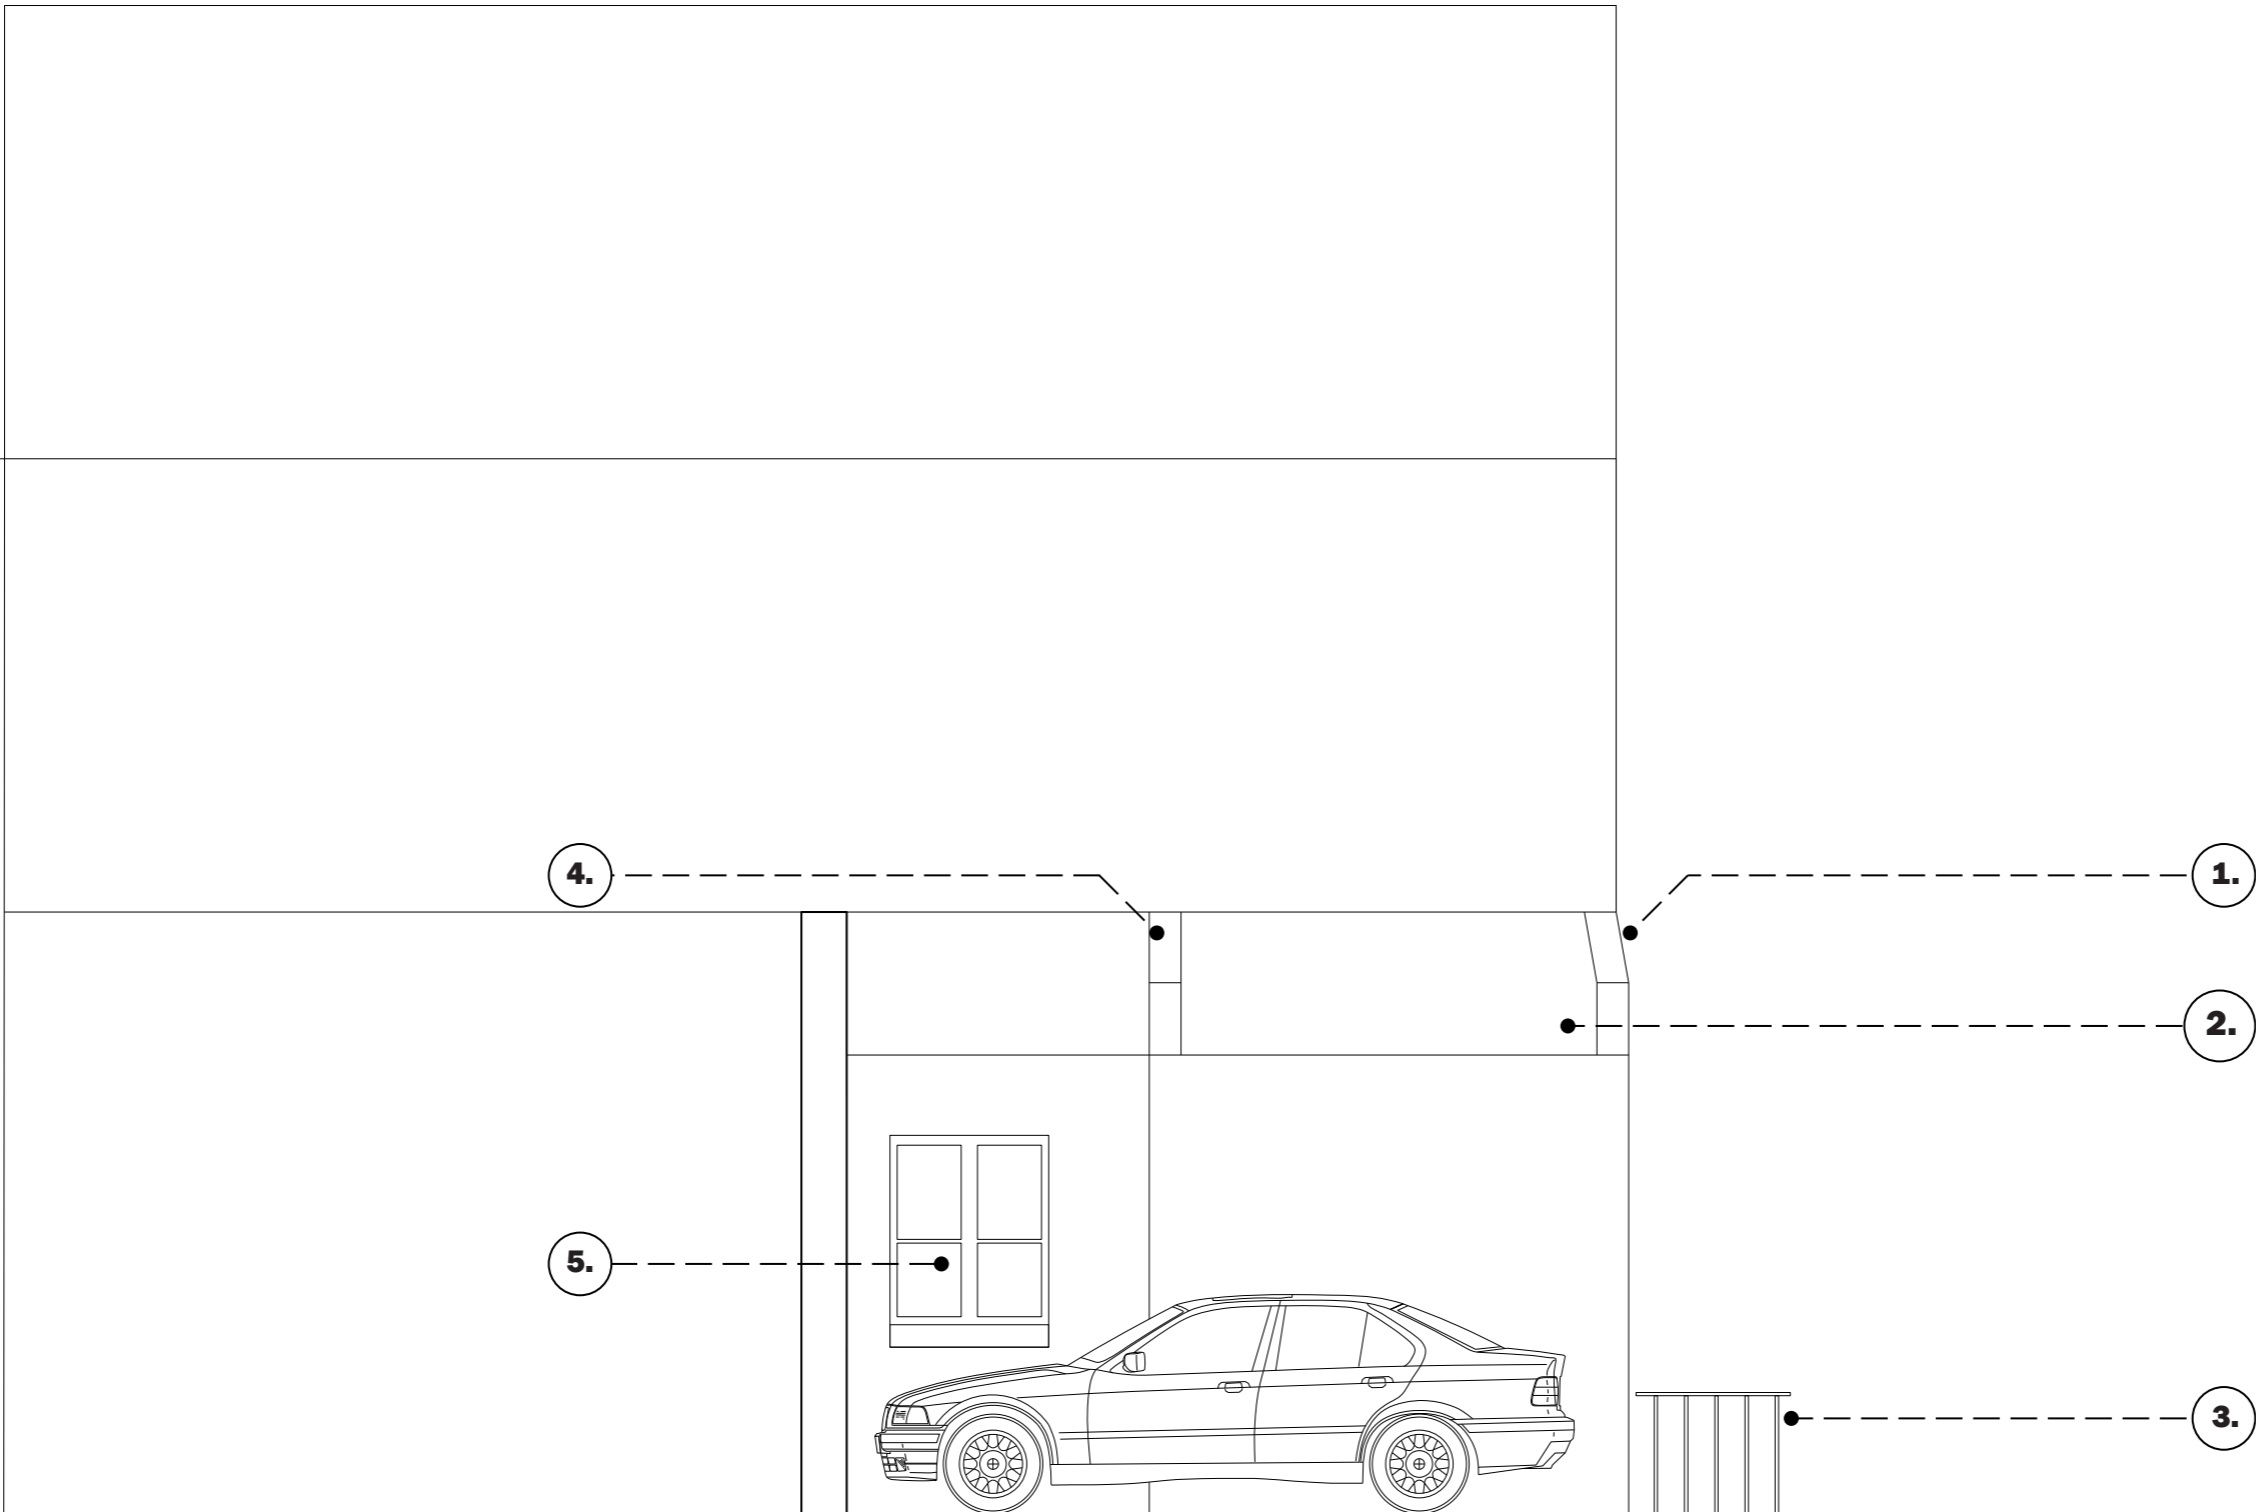

1:50 @ A3

**CARLTON TAVERN GARAGE**  
79 GRAFTON RD  
NW5 4BB  
20 APRIL 2016

**DRAWING NUMBER:** CTG\_11