

Notes.

Contractors must verify all dimensions at the site before commencing any work.

No construction work before Local Authority consent, Planning Permission, Building Control approval and structural engineer confirmation.

All structural elements inc. joists, beams and columns to be confirmed by structural engineer.

Any discrepancies to be reported to Gridline.

All drawings are to be read in conjunction with all relevant drawings and specifications.

Revision.	Description
-----------	-------------

Gridline Architecture

0203 441 5897 | 07950323186
 info@gridlinearchitecture.co.uk
 237 REGENTS PARK ROAD, N3 3LF

Project:

Jack Straw Castle


Drawing Title:

Existing Elevation

Client:

Barry Angel

EXISTING ELEVATION

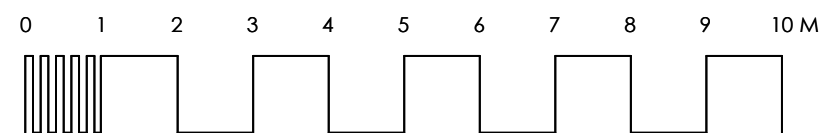

Issue:

PLANNING APPLICATION
Not for construction

This drawing has been prepared by Gridline Architecture and the data contained herein may be used or reproduced only by Gridline Architecture approval.

Date: 18.08.2016	Dwg no: 499-EX-01	Revision: A
Scale: 1:100@a3p	Drawn by: M.A	Checked by: R.SH.