



ORIGIN MPM7

Location Plan

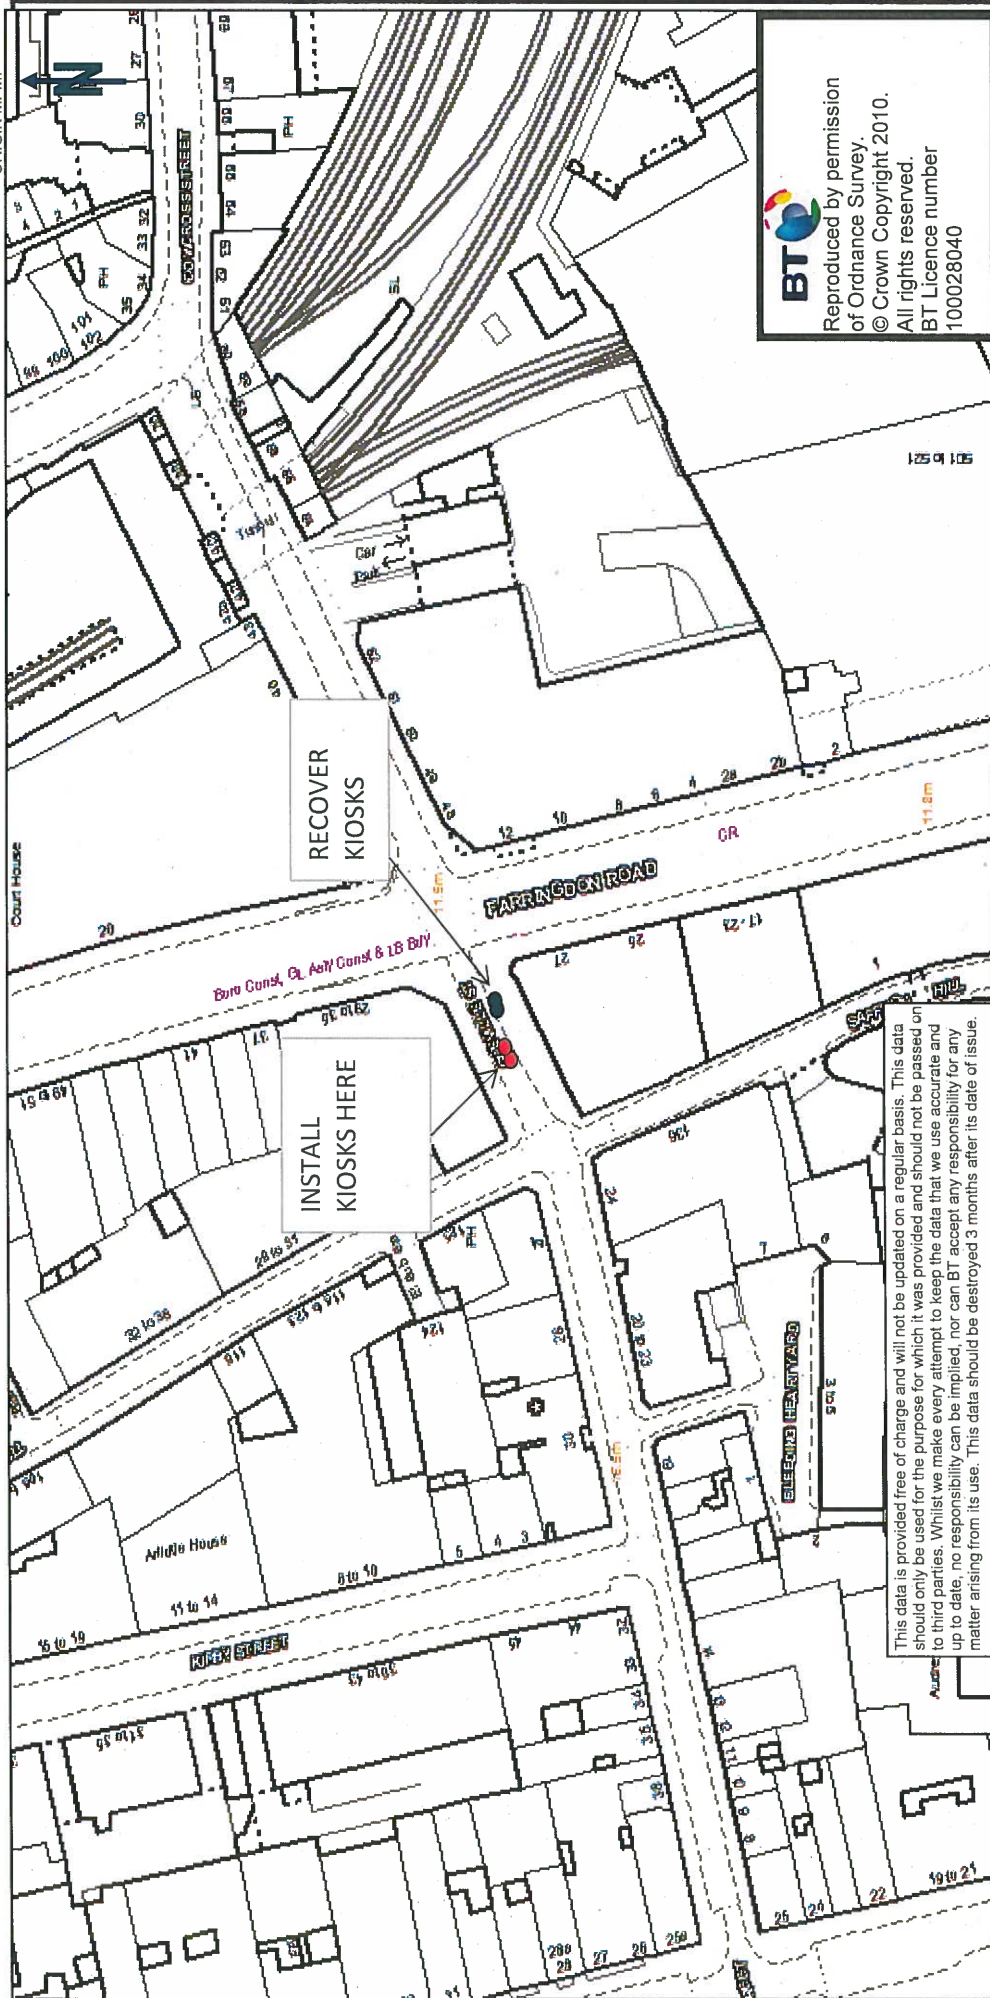

**BT**  
 Reproduced by permission  
 of Ordnance Survey.  
 © Crown Copyright 2010.  
 All rights reserved.  
 BT Licence number  
 100028040

This data is provided free of charge and will not be updated on a regular basis. This data should only be used for the purpose for which it was provided and should not be passed on to third parties. Whilst we make every attempt to keep the data that we use accurate and up to date, no responsibility can be implied, nor can BT accept any responsibility for any matter arising from its use. This data should be destroyed 3 months after its date of issue.

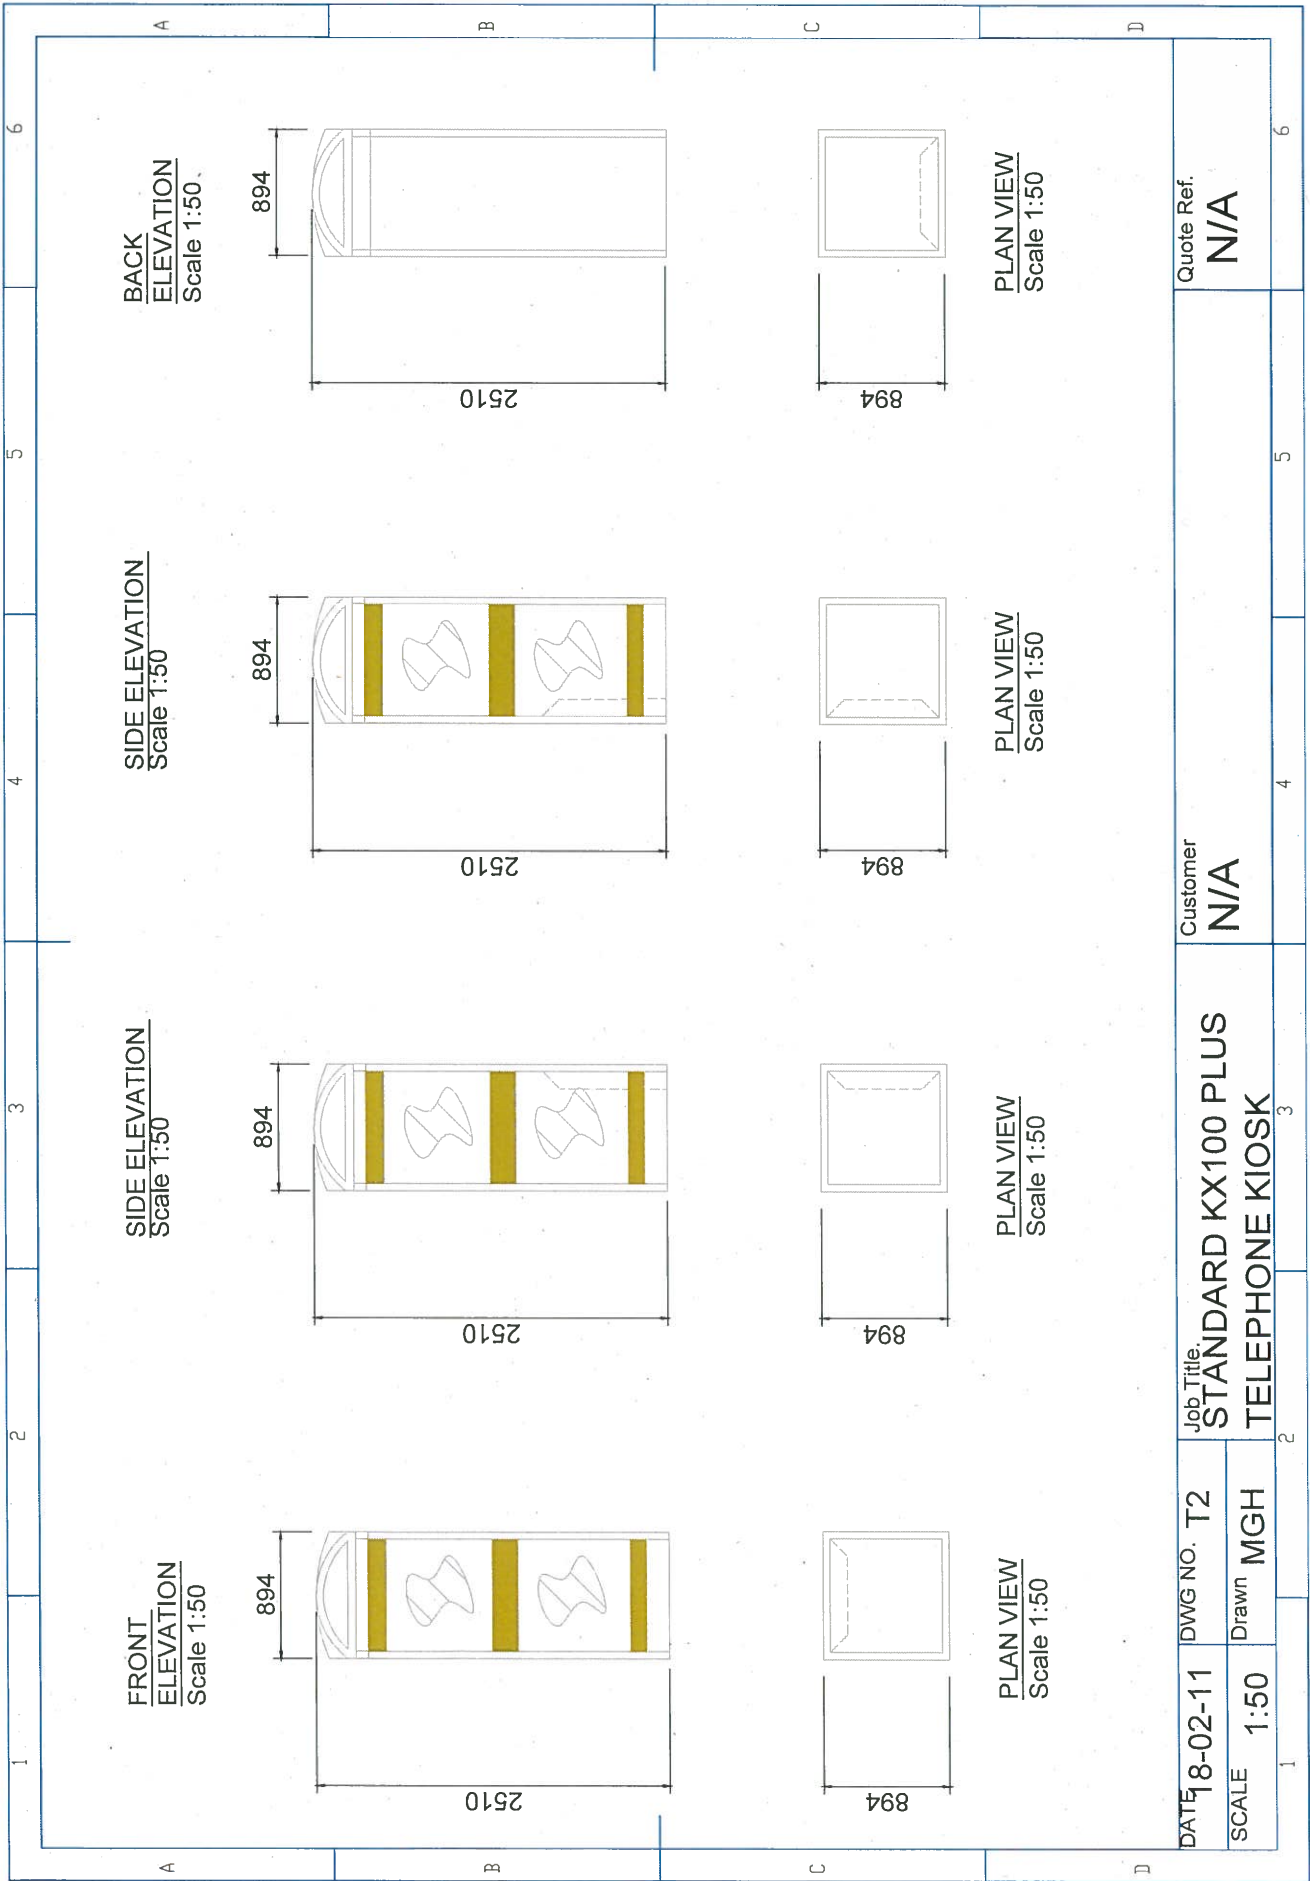

DATE 18-02-11  
 SCALE 1:50

DWG NO. T2  
 Drawn MGH



Job Title  
**STANDARD KX100 PLUS  
 TELEPHONE KIOSK**

Customer  
**N/A**

Quote Ref.  
**N/A**

1 2 3 4 5 6

**Black=**  
**RAL 9005**

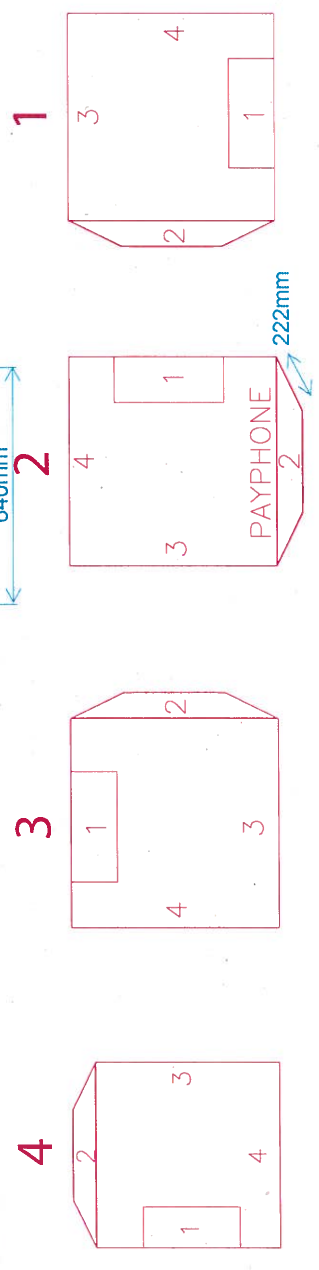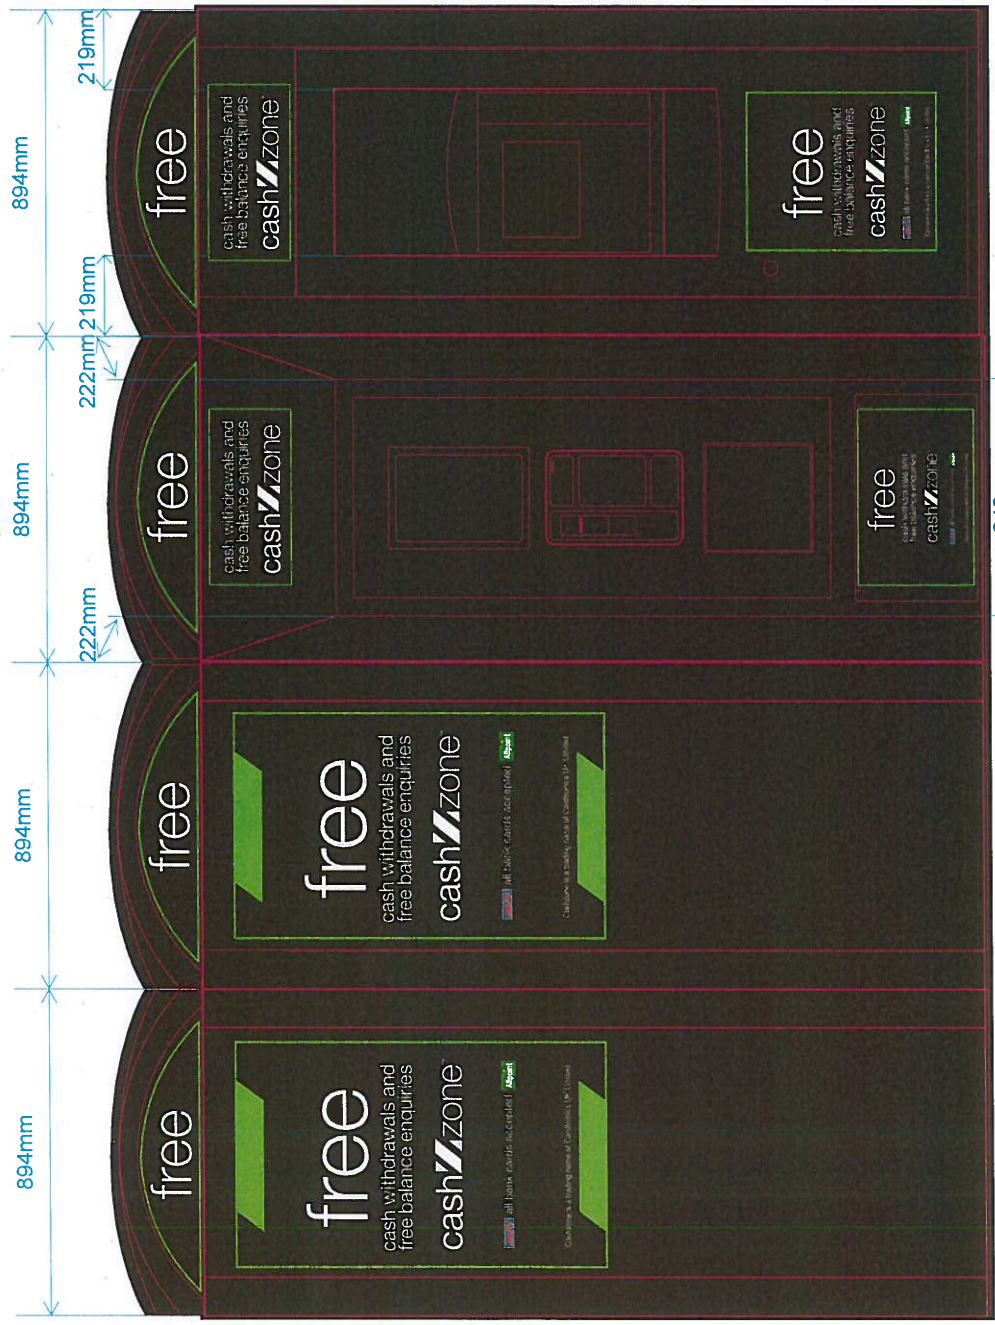

**BT POD WITH BUMP/PHONE - Black/Green Free-To-Use (FTU)**