




1.1  
1503  
PLAN  
PROPOSED  
1:50

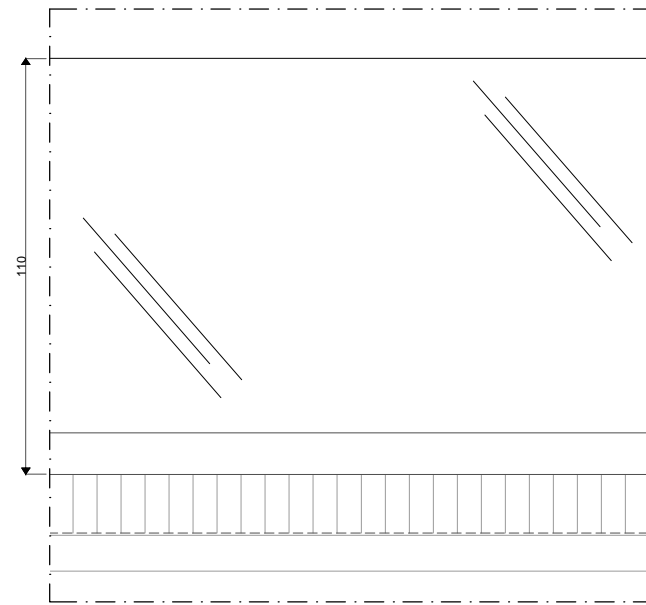

1.2  
1503  
TYPICAL GLASS BALUSTRADE  
DETAIL- ELEVATION  
Scale 1:20

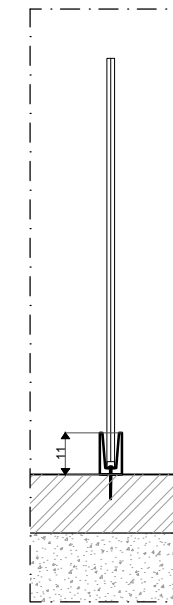

1.3  
1503  
TYPICAL GLASS BALUSTRADE  
DETAIL- SECTION

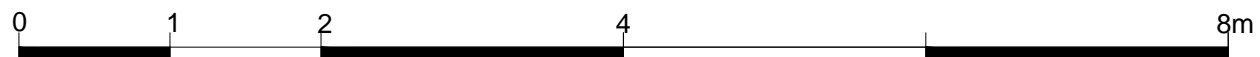

SCALE: 1:50

NOTE :

1. This drawing is the property of CGT WORKS LIMITED. Copyright is reserved by them and the drawing is issued on the condition that it is not copied, reproduced, retained or disclosed to any unauthorised person, either wholly or in part without consent in writing to do so.
2. Do not scale off this drawing other than for planning purposes
3. All dimensions in cm if not specified differently

NO.	ISSUE	DATE	BY

**CGTWORKS**

54/55 Kingspark Business Center  
152-178 Kingston Road, KT3 3ST  
New Malden - Greater London  
www.cgtworks.co.uk - info@cgtworks.co.uk

PROJECT:  
Grove End Lodge  
College Lane NW5 1BP

TITLE:  
PROPOSED  
GLASS BALUSTRADE  
PLAN-DETAILS

DRAWING NUMBER	SHEET
PA 1503.04	4
SCALE 1:50 - 1:20	REV B
PREPARED BY: MC	DATE: 29/11/16
CHECKED BY: ET	SIZE: A3
APPROVED BY:	CORR. FILE
AUTOCAD FILENAME:	
AUTOCAD PROJECT DIR:	