




NOTE :
 1. This drawing is the property of CGT WORKS LIMITED. Copyright is reserved by them and the drawing is issued on the condition that it is not copied, reproduced, retained or disclosed to any unauthorised person, either wholly or in part without consent in writing to do so.

2. Do not scale off this drawing other than for planning purposes

3. All dimensions in cm if not specified differently

--- PROPERTY BOUNDARIES

NO.	ISSUE	DATE	BY
A.	external side parapet material and design subject to conditions attached to planning consent	16/03/16	ET
B.	external side parapet material and design	09/06/16	NC

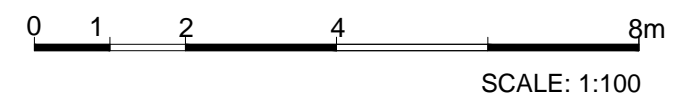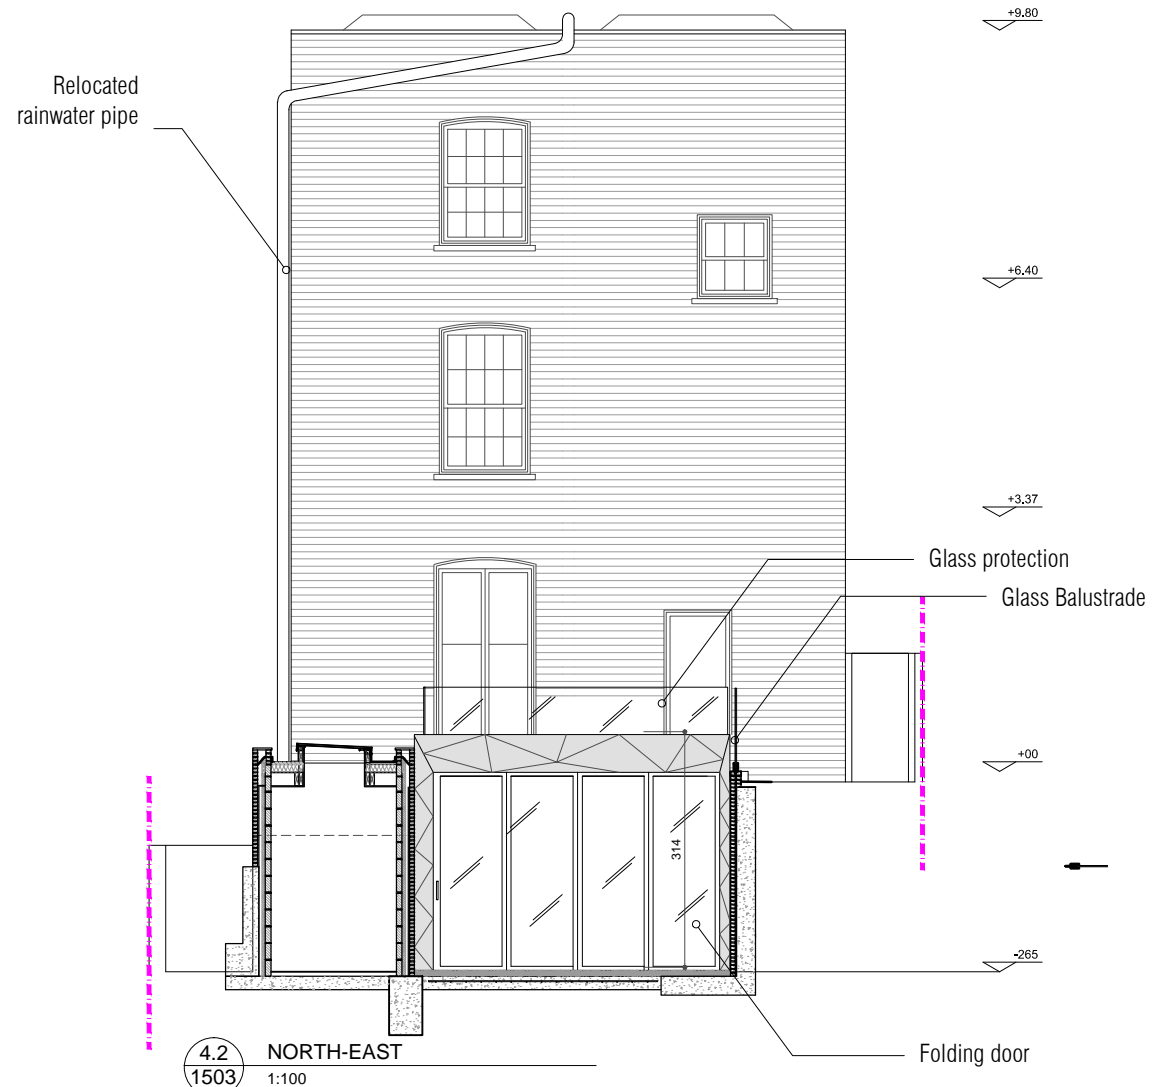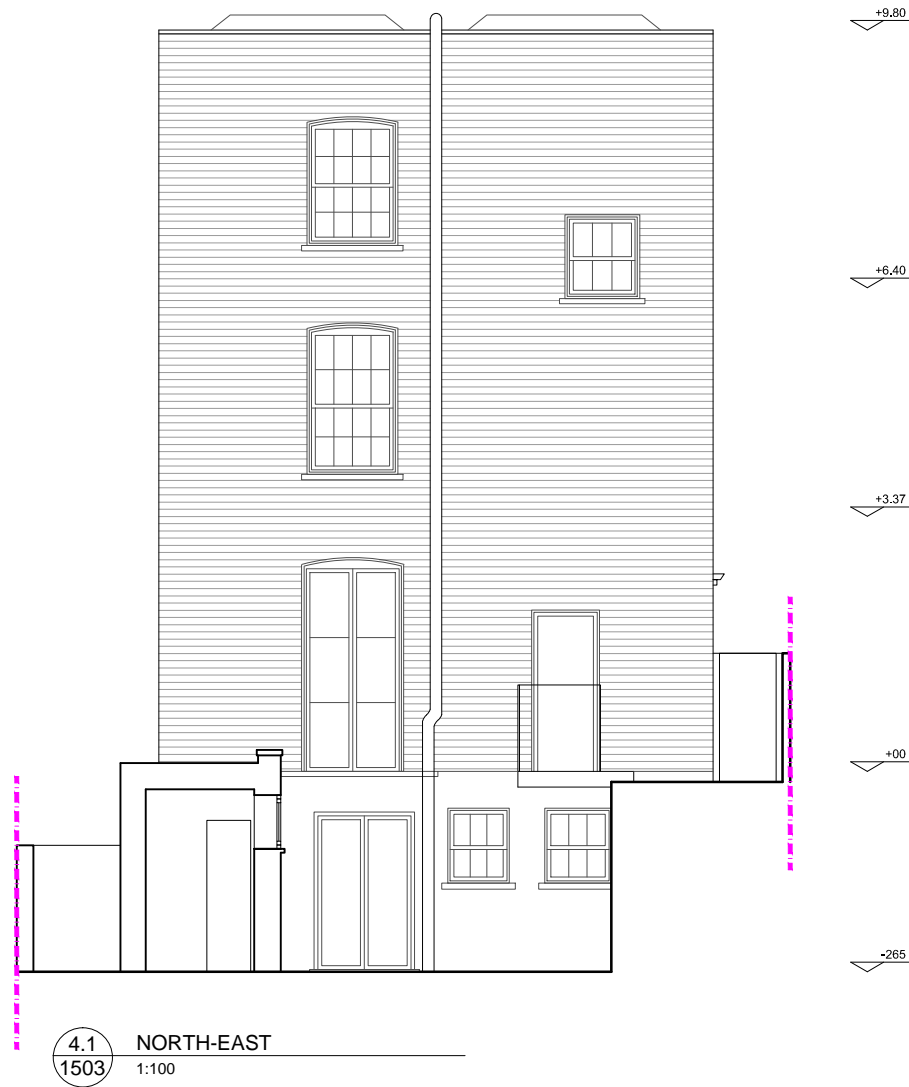

CGTWORKS

54/55 Kingspark Business Center
 152-178 Kingston Road, KT3 3ST
 New Malden - Greater London
 www.cgtworks.co.uk - info@cgtworks.co.uk

PROJECT:
 Grove End Lodge
 College Lane NW5 1BP

TITLE:
 ELEVATIONS
 NORTH-EAST
 EXISTING - PROPOSED

DRAWING NUMBER	SHEET
PA 1503.04	1
SCALE 1:100	REV B
PREPARED BY: MC	DATE: 06/10/15
CHECKED BY: ET	SIZE: A3
APPROVED BY:	CORR. FILE
AUTOCAD FILENAME:	
AUTOCAD PROJECT DIR:	