




**A. WALLS ON FROGGNAL RISE (MAIN ENTRANCE)**

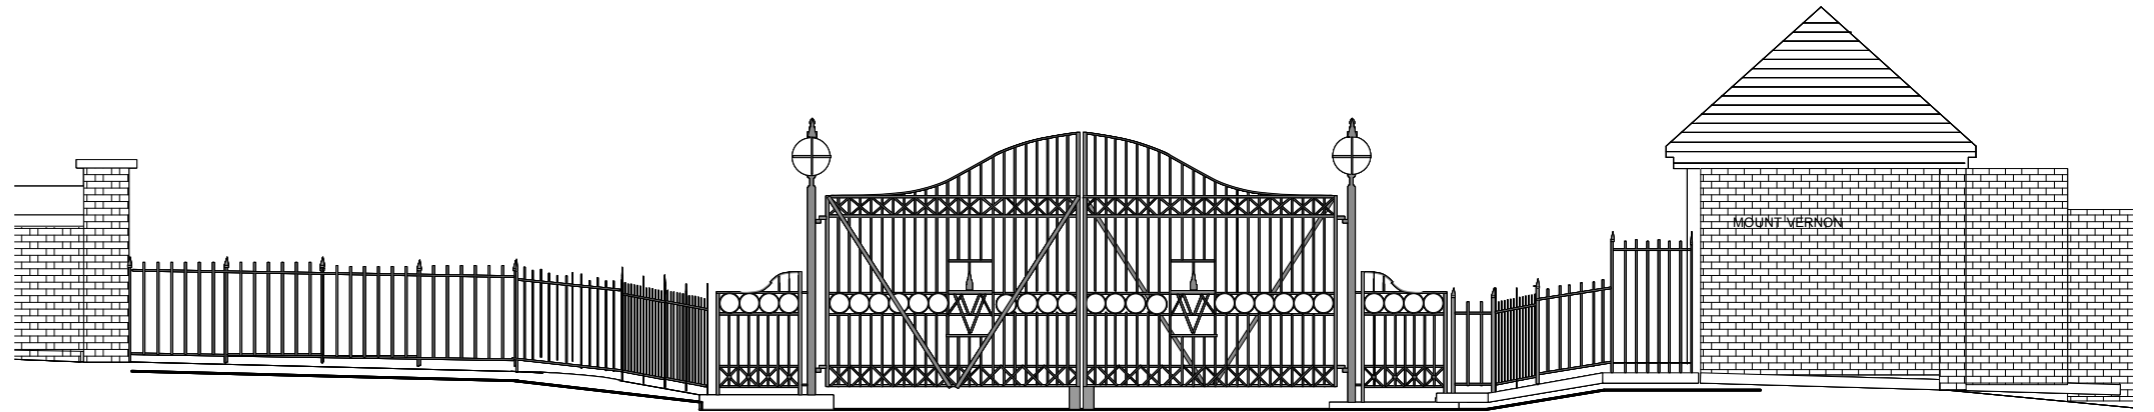


Existing  
scale 1:50

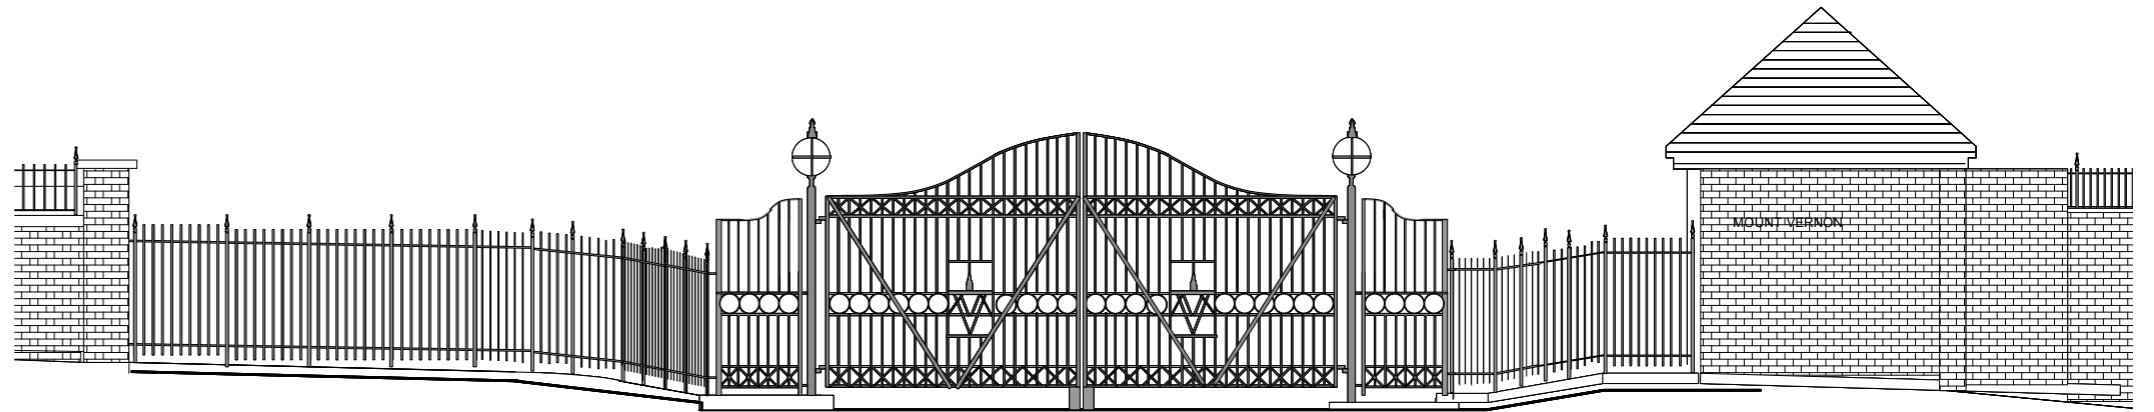


Proposed  
scale 1:50

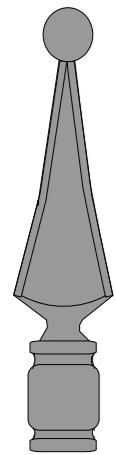

Typical Finial 1:2

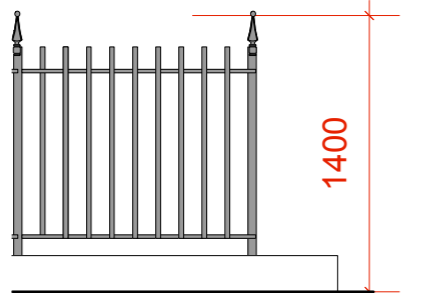


Existing front railings scale 1:20

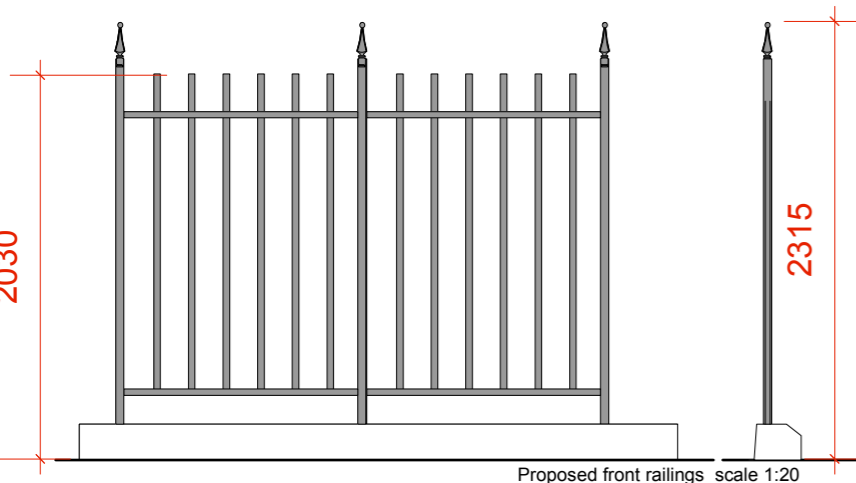

Proposed front railings scale 1:20

**NOTE 1:** steel thickness increased to 50mm for supports and 35mm for rails.

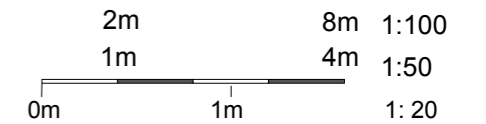

DATE	REVISION	DESCRIPTION
PROJECT		
Mount Vernon, Hampstead		
TITLE		
Wall types		
EXISTING & PROPOSED-FROGGNAL RISE ENTRANCE		
CLIENT		
MOUNT VERNON FREEHOLD LTD		
CONSTANTINE ARCHITECTS		
PLANNING		
APP NUMBER	PROPOSAL NUMBER	REVISION
MV	102	AS INDICATED
DATE	DATE	
4/2016	CK	