



A WALLS ON FROGGNAL RISE (NORTH OF ENTRANCE)

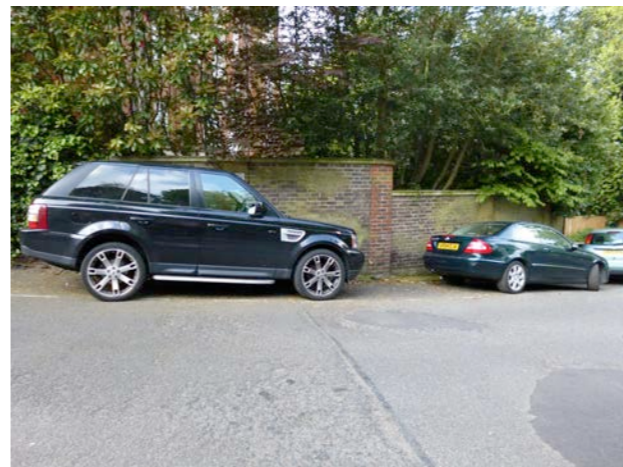

The combination of steep gradient, low walls and car parking makes the walls easy to climb. The addition of the steel railings would compensate for this and once planting has grown up around the railings, the addition would not be very visible.



The adjacent area has a variety of fencing. A common combination is steel railing and brick as can be seen from the above photograph.

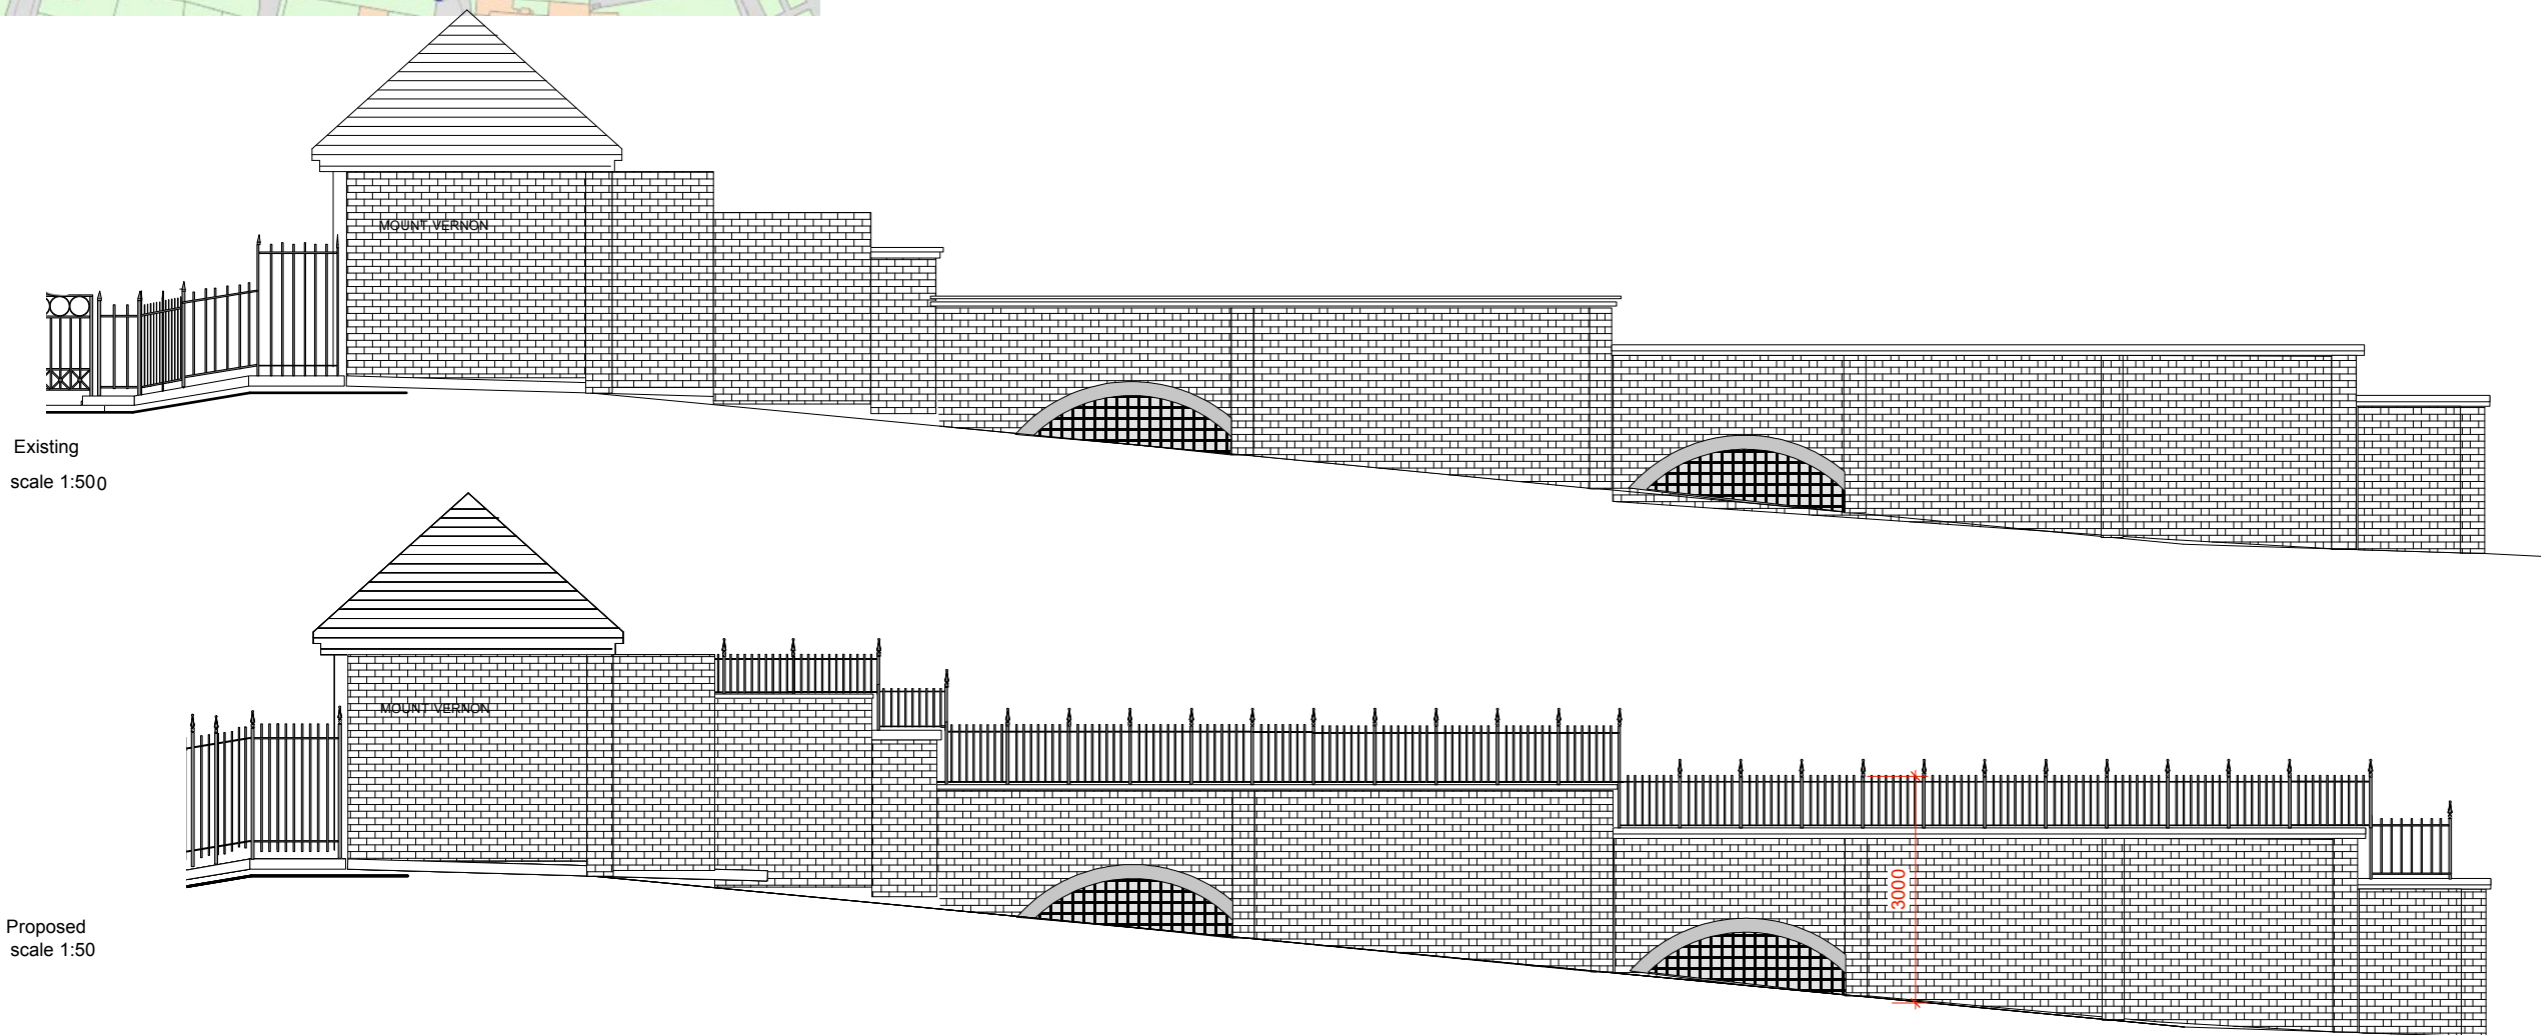

Existing
scale 1:500

Proposed
scale 1:50

2m
1m
8m 1:100@A3
4m 1:50@A1

Note:
Intermediate railings
covered in anti-climb
paint to reduce grip

DATE	REVISION	DESCRIPTION
PROJECT		
Mount Vernon, Hampstead		
TITLE		
Wall types EXISTING & PROPOSED ON FROGGNAL RISE NORTH		
CLIENT		
MOUNT VERNON FREEHOLD LTD		
CONSTANTINE ARCHITECTS		
+44 (0)20 7611 2200 100, 101, 102, 200		
PLANNING		
JOB NUMBER	DRAWING NUMBER	REVISION
MV	103	AS INDICATED
DATE	ISSUED	BY
4/2016	CK	

THIS DRAWING IS THE PROPERTY OF CONSTANTINE ARCHITECTS. IT IS NOT TO BE REPRODUCED OR TRANSMITTED IN ANY FORM OR BY ANY MEANS, ELECTRONIC OR MECHANICAL, WITHOUT THE WRITTEN PERMISSION OF CONSTANTINE ARCHITECTS.