


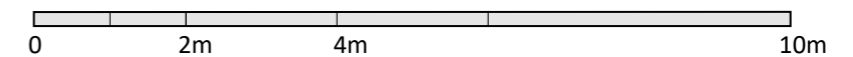

ZANOPLY info@zanoply.co.uk www.zanoply.co.uk	Site Flat D, 10 Chesterford Gardens, NW3 7DE	Project Replacement of 4 x Windows	Drawing Scale 1:100	Date Prepared 30.11.2016	Notes 1. This drawing has been prepared for planning purposes only. 2. All copyrights are reserved to Zanoply and consent should be sought for non-commercial use. 3. The contractor is responsible for checking all dimensions before commencing works. 4. Zanoply is a trade name under Semsettin Karahan 5. Should not be scaled from this drawing. 6. Any discrepancy found should be brought to the attention of the designer.
---	---	---	-----------------------------------	--	--


Existing_Front_Elevation






ZANOPLY info@zanoply.co.uk www.zanoply.co.uk	Site Flat D, 10 Chesterford Gardens, NW3 7DE	Project Replacement of 4 x Windows	Drawing Scale 1:100	Date Prepared 30.11.2016	Notes 1. This drawing has been prepared for planning purposes only. 2. All copyrights are reserved to Zanoply and consent should be sought for non-commercial use. 3. The contractor is responsible for checking all dimensions before commencing works. 4. Zanoply is a trade name under Semsettin Karahan 5. Should not be scaled from this drawing. 6. Any discrepancy found should be brought to the attention of the designer.
---	---	---	-----------------------------------	--	--

Existing_Rear_Elevation

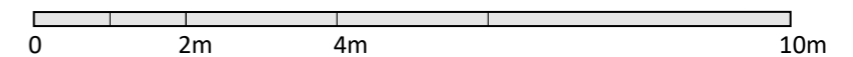





	ZANOPLY info@zanoply.co.uk www.zanoply.co.uk	Site Flat D, 10 Chesterford Gardens, NW3 7DE	Project Replacement of 4 x Windows	Drawing Scale 1:100	Date Prepared 30.11.2016	Notes 1. This drawing has been prepared for planning purposes only. 2. All copyrights are reserved to Zanoply and consent should be sought for non-commercial use. 3. The contractor is responsible for checking all dimensions before commencing works. 4. Zanoply is a trade name under Semsettin Karahan 5. Should not be scaled from this drawing. 6. Any discrepancy found should be brought to the attention of the designer.
--	---	---	---	-----------------------------------	--	--


Existing_West_Elevation




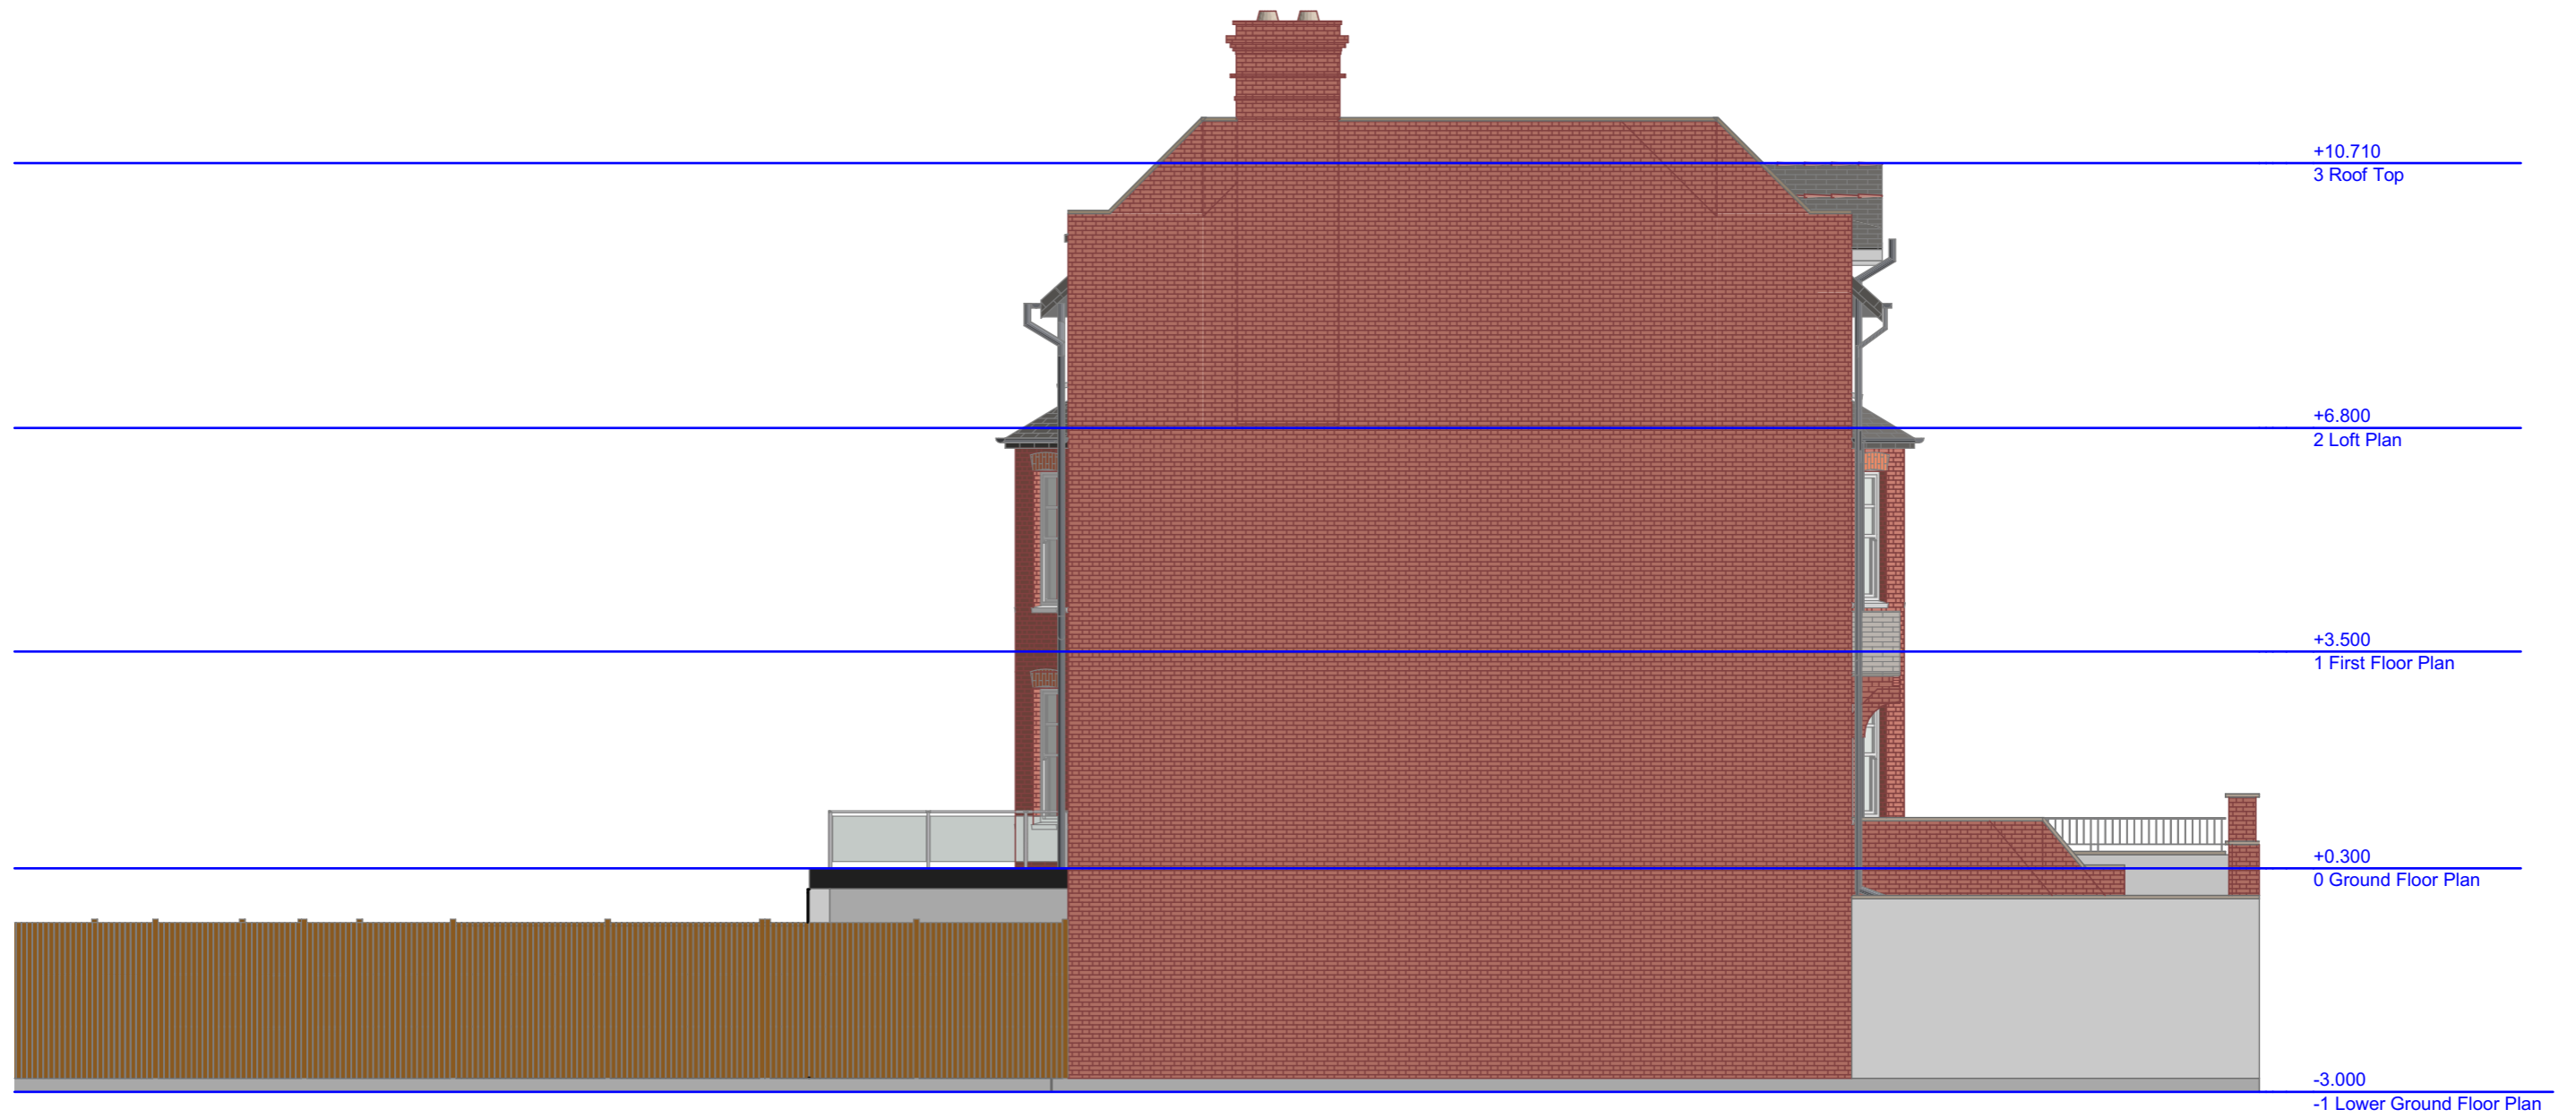


	ZANOPLY	Site	Project	Drawing	Date	Notes 1. This drawing has been prepared for planning purposes only. 2. All copyrights are reserved to Zanoply and consent should be sought for non-commercial use. 3. The contractor is responsible for checking all dimensions before commencing works. 4. Zanoply is a trade name under Semsettin Karahan 5. Should not be scaled from this drawing. 6. Any discrepancy found should be brought to the attention of the designer.
	info@zanoply.co.uk www.zanoply.co.uk	Flat D, 10 Chesterford Gardens, NW3 7DE	Replacement of 4 x Windows	Scale 1:100	Prepared 30.11.2016	



Existing_East_Elevation

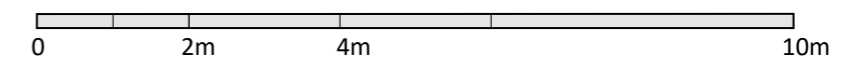


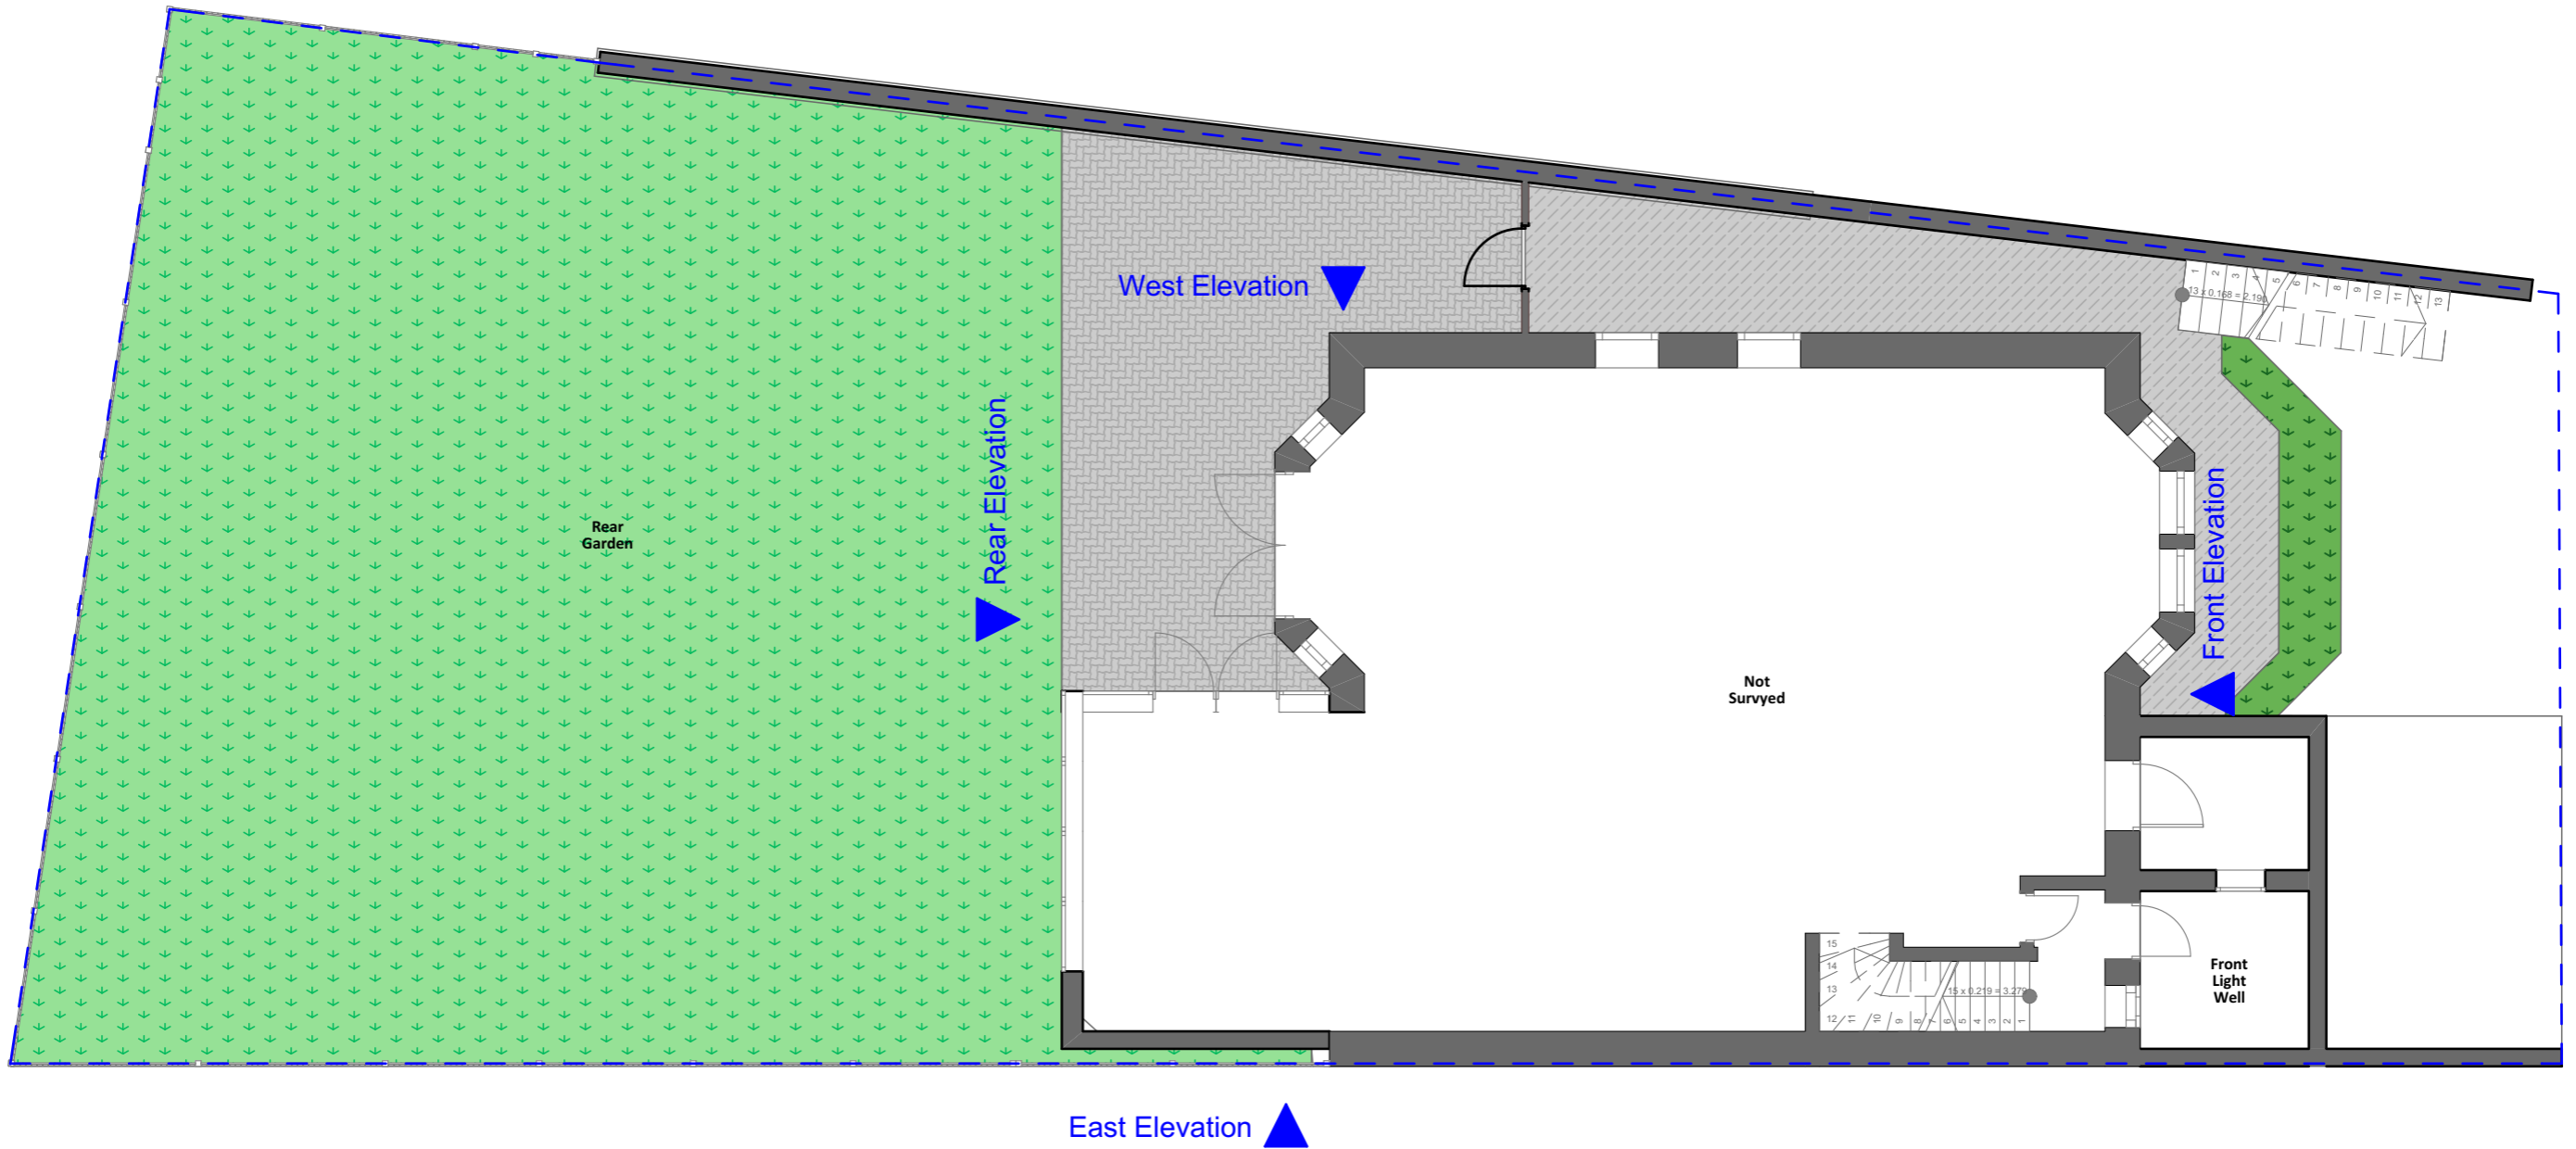


	ZANOPLY	Site	Project	Drawing	Date	Notes 1. This drawing has been prepared for planning purposes only. 2. All copyrights are reserved to Zanoply and consent should be sought for non-commercial use. 3. The contractor is responsible for checking all dimensions before commencing works. 4. Zanoply is a trade name under Semsettin Karahan 5. Should not be scaled from this drawing. 6. Any discrepancy found should be brought to the attention of the designer.
	info@zanoply.co.uk www.zanoply.co.uk	Flat D, 10 Chesterford Gardens, NW3 7DE	Replacement of 4 x Windows	Scale 1:100	Date Prepared 30.11.2016	



Existing_Lower_Ground_Floor_Plan

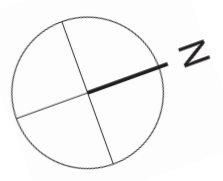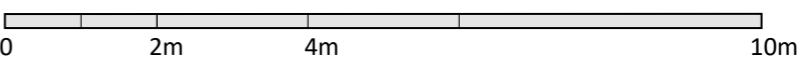


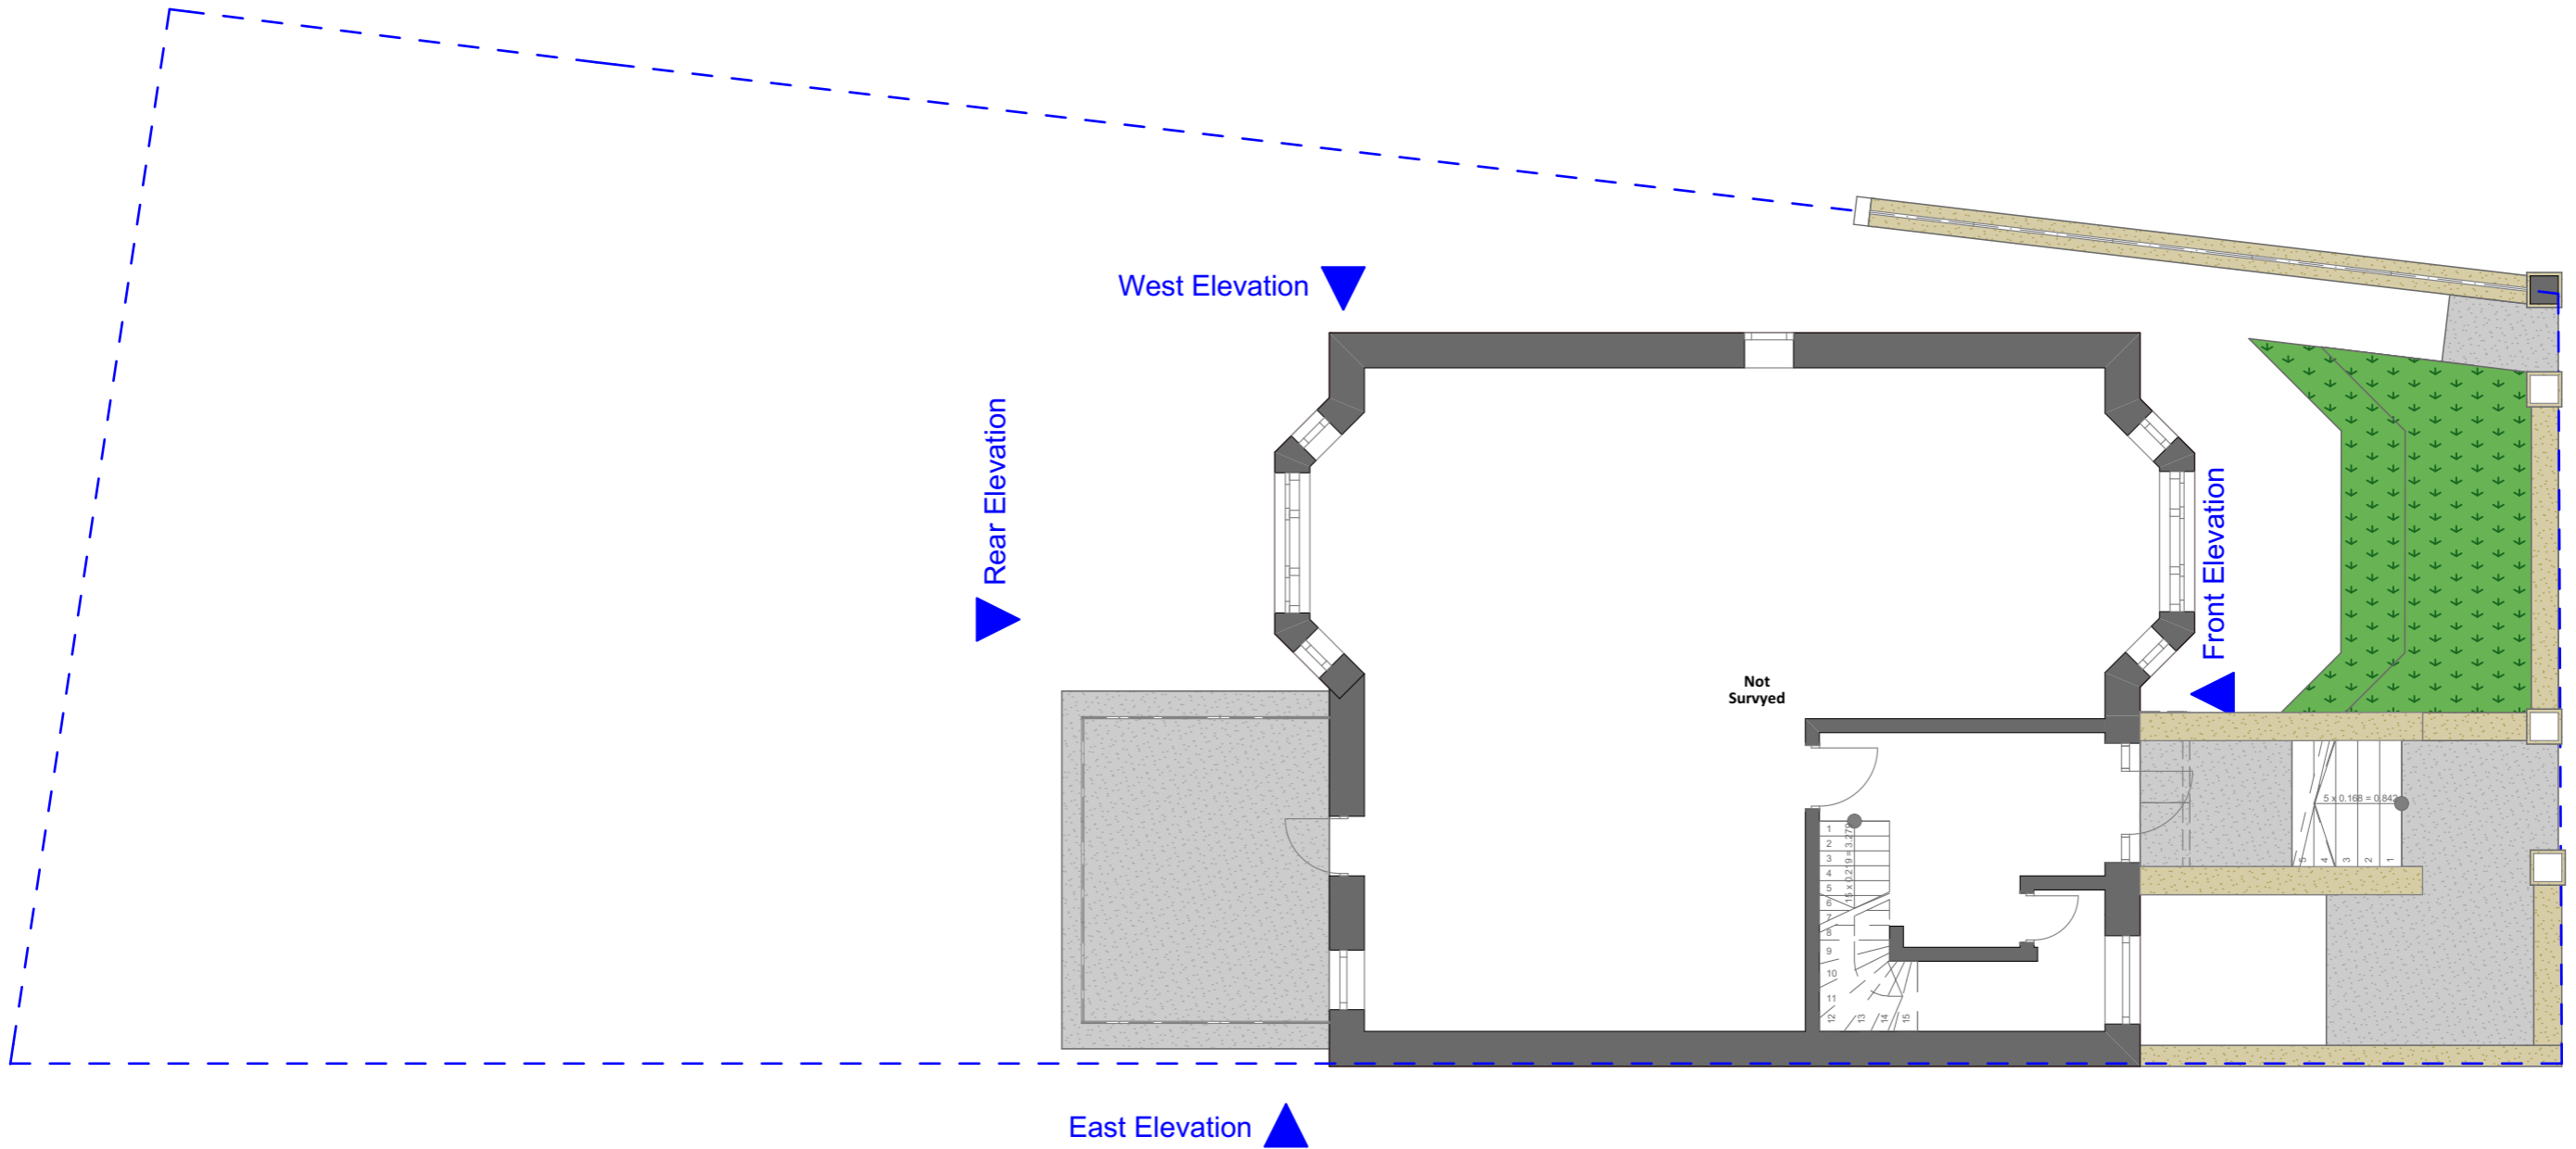


	ZANOPLY	Site	Project	Drawing	Date	Notes 1. This drawing has been prepared for planning purposes only. 2. All copyrights are reserved to Zanoply and consent should be sought for non-commercial use. 3. The contractor is responsible for checking all dimensions before commencing works. 4. Zanoply is a trade name under Semsettin Karahan 5. Should not be scaled from this drawing. 6. Any discrepancy found should be brought to the attention of the designer.
	info@zanoply.co.uk www.zanoply.co.uk	Flat D, 10 Chesterford Gardens, NW3 7DE	Replacement of 4 x Windows	Scale 1:100	Date Prepared 30.11.2016	



Existing_Ground_Floor_Plan

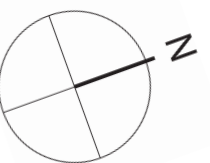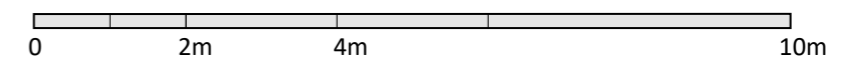


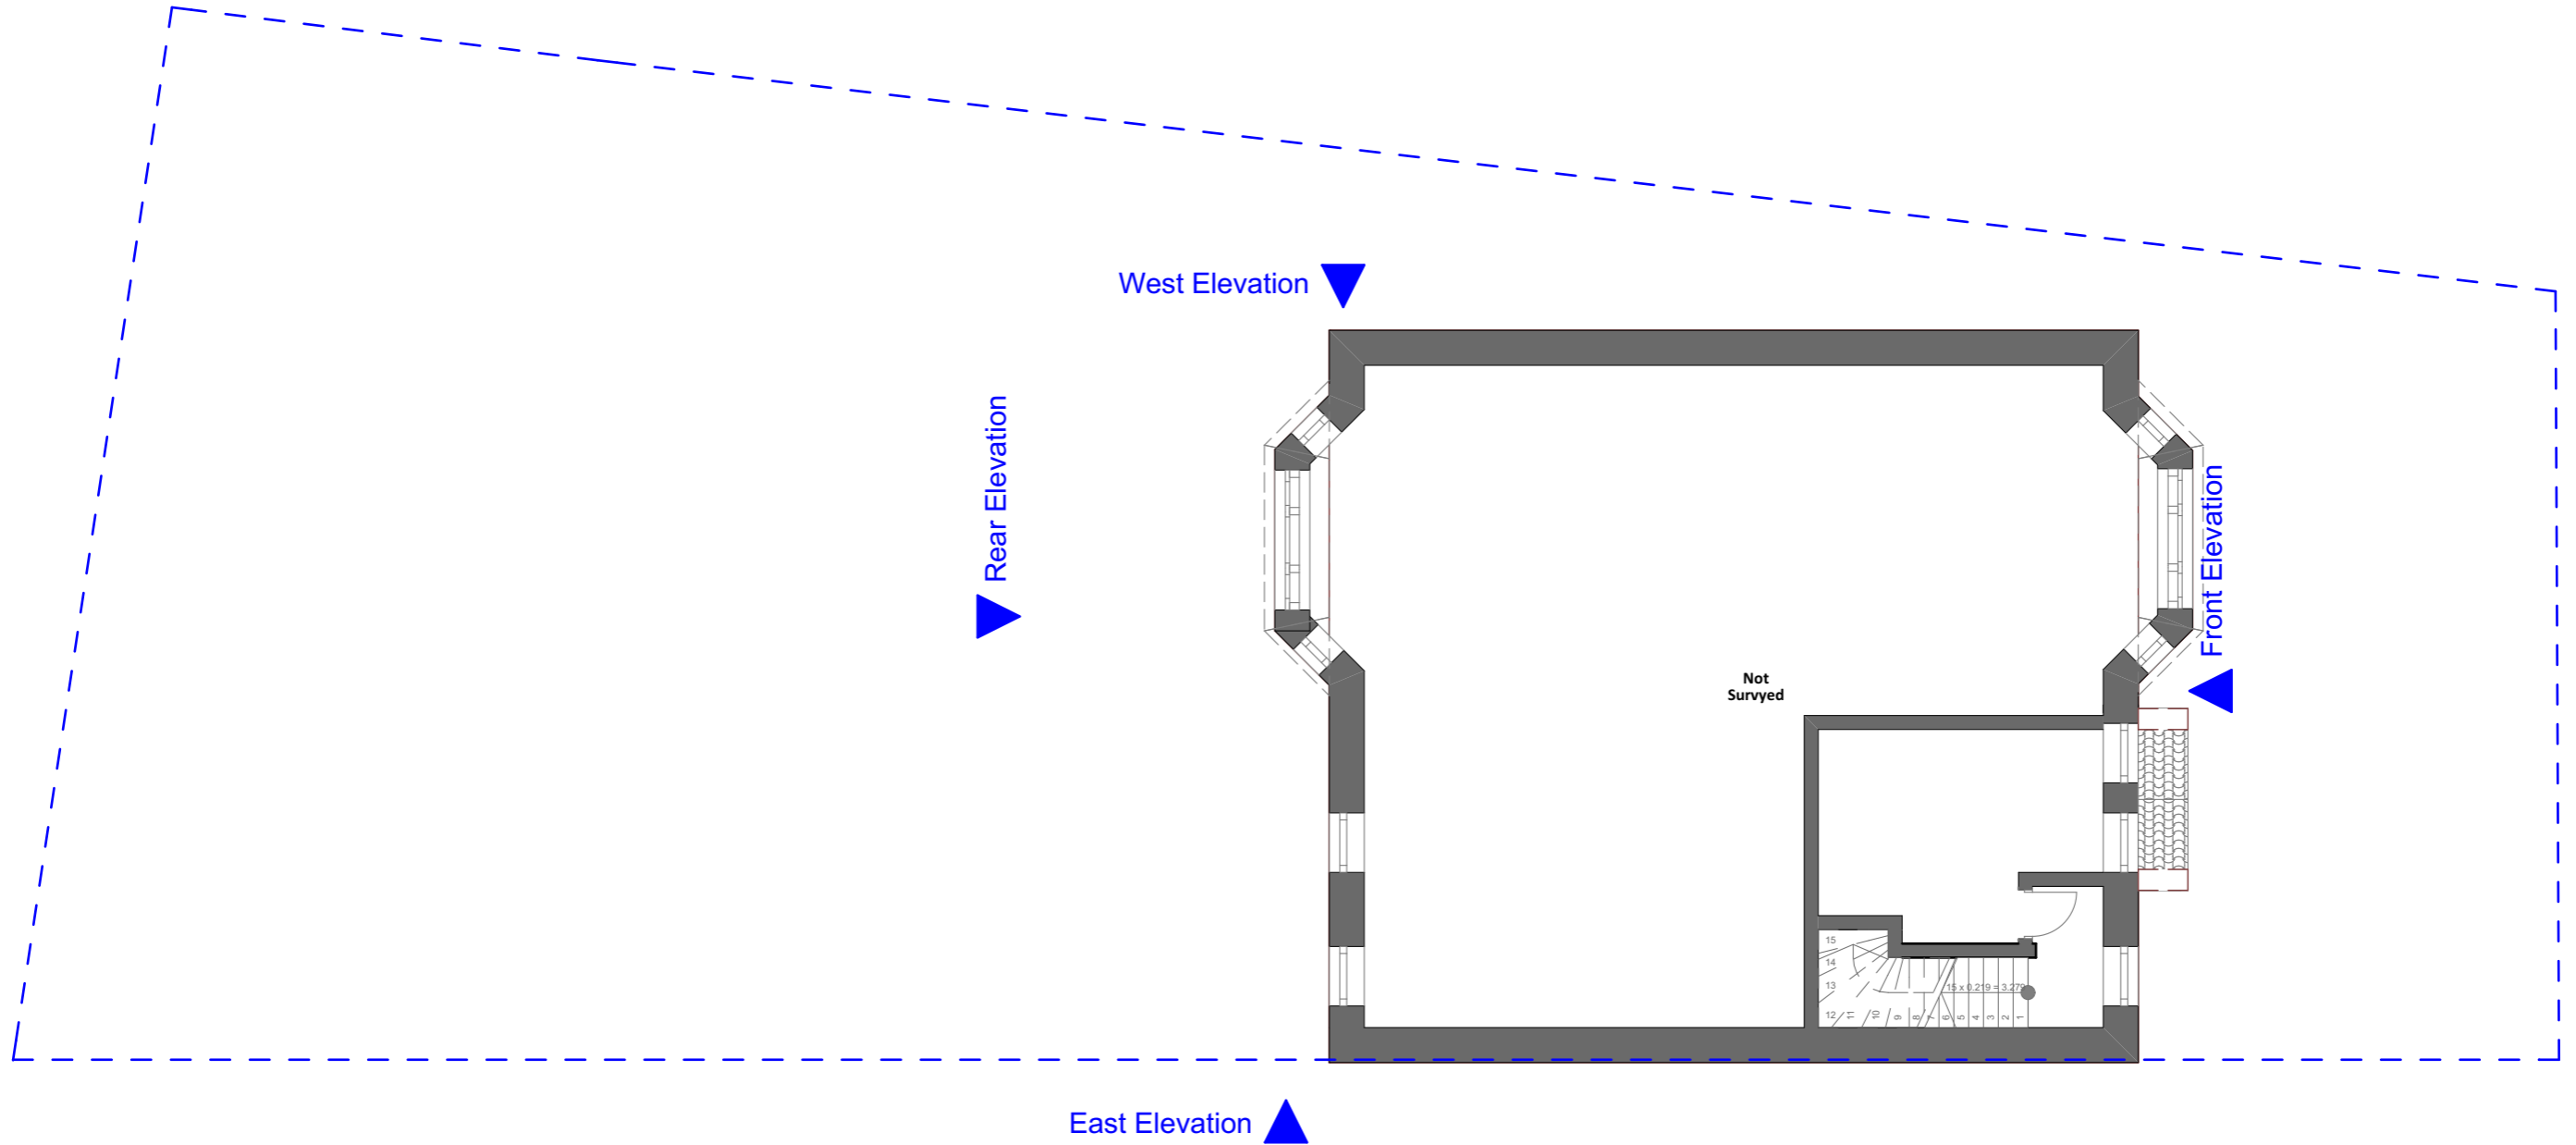

	ZANOPLY info@zanoply.co.uk www.zanoply.co.uk	Site Flat D, 10 Chesterford Gardens, NW3 7DE	Project Replacement of 4 x Windows	Drawing Scale 1:100	Date Prepared 30.11.2016	Notes 1. This drawing has been prepared for planning purposes only. 2. All copyrights are reserved to Zanoply and consent should be sought for non-commercial use. 3. The contractor is responsible for checking all dimensions before commencing works. 4. Zanoply is a trade name under Semsettin Karahan 5. Should not be scaled from this drawing. 6. Any discrepancy found should be brought to the attention of the designer.
--	---	---	---	-----------------------------------	--	--

Existing_First_Floor_Plan

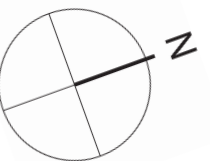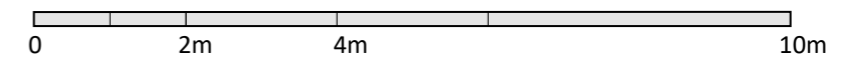

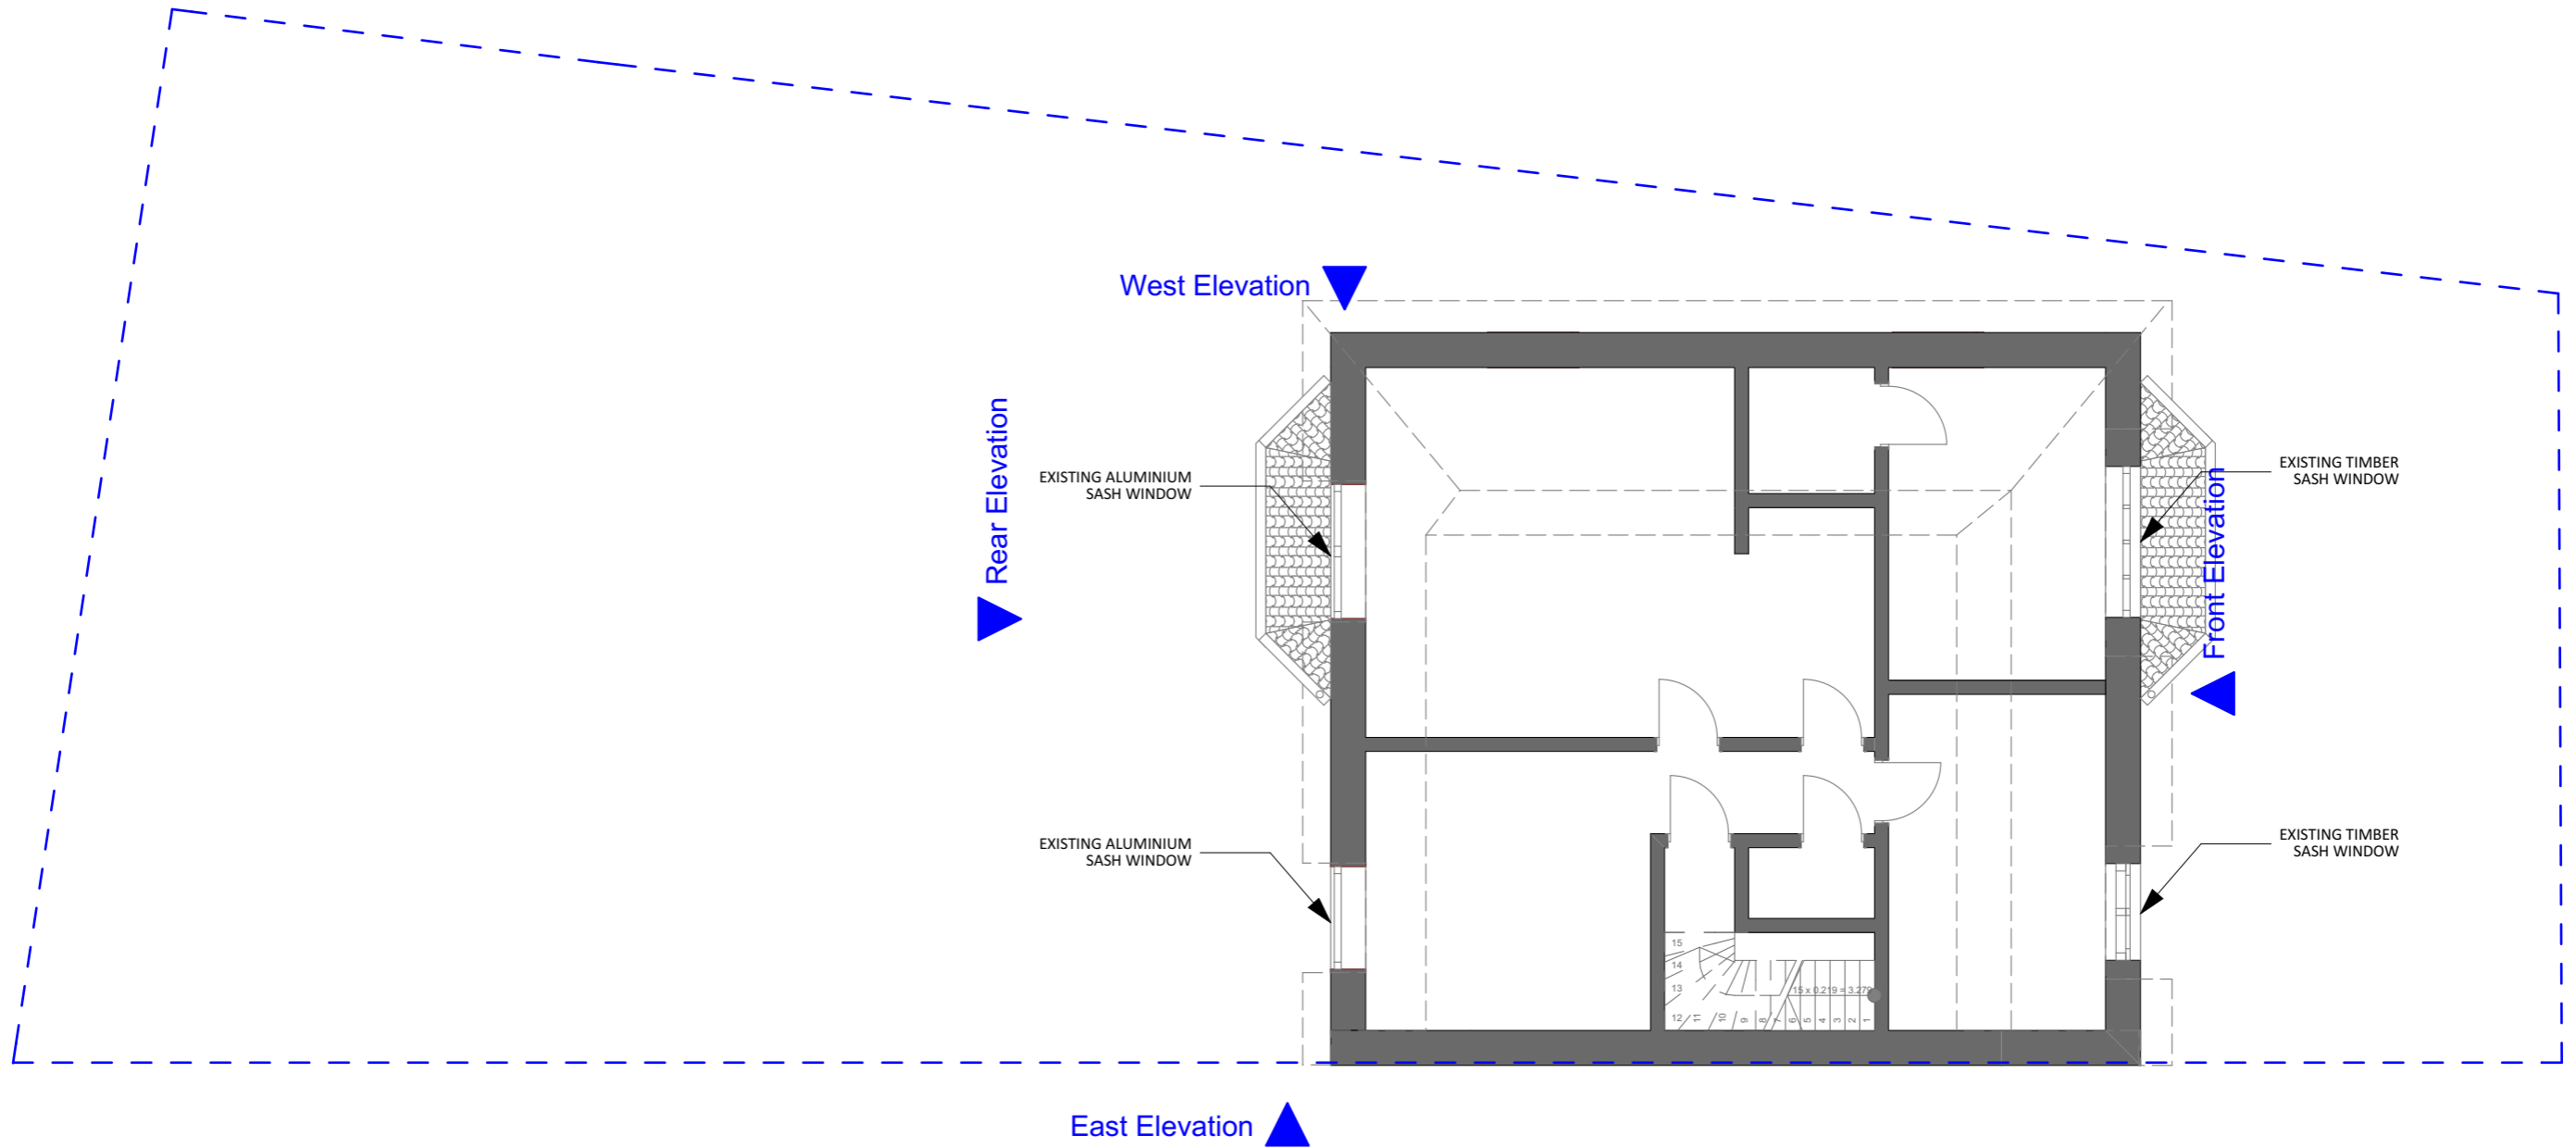

ZANOPLY
 info@zanoply.co.uk
 www.zanoply.co.uk

Site
 Flat D, 10 Chesterford
 Gardens, NW3 7DE

Project
 Replacement of
 4 x Windows



**Drawing
 Scale**
 1:100


**Date
 Prepared**
 30.11.2016

Notes

1. This drawing has been prepared for planning purposes only.
2. All copyrights are reserved to Zanoply and consent should be sought for non-commercial use.
3. The contractor is responsible for checking all dimensions before commencing works.
4. Zanoply is a trade name under Semsettin Karahan
5. Should not be scaled from this drawing.
6. Any discrepancy found should be brought to the attention of the designer.

Existing_Loat_Floor_Plan

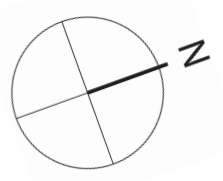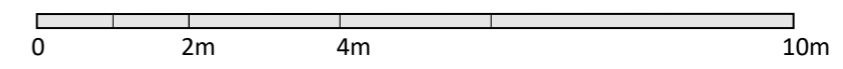

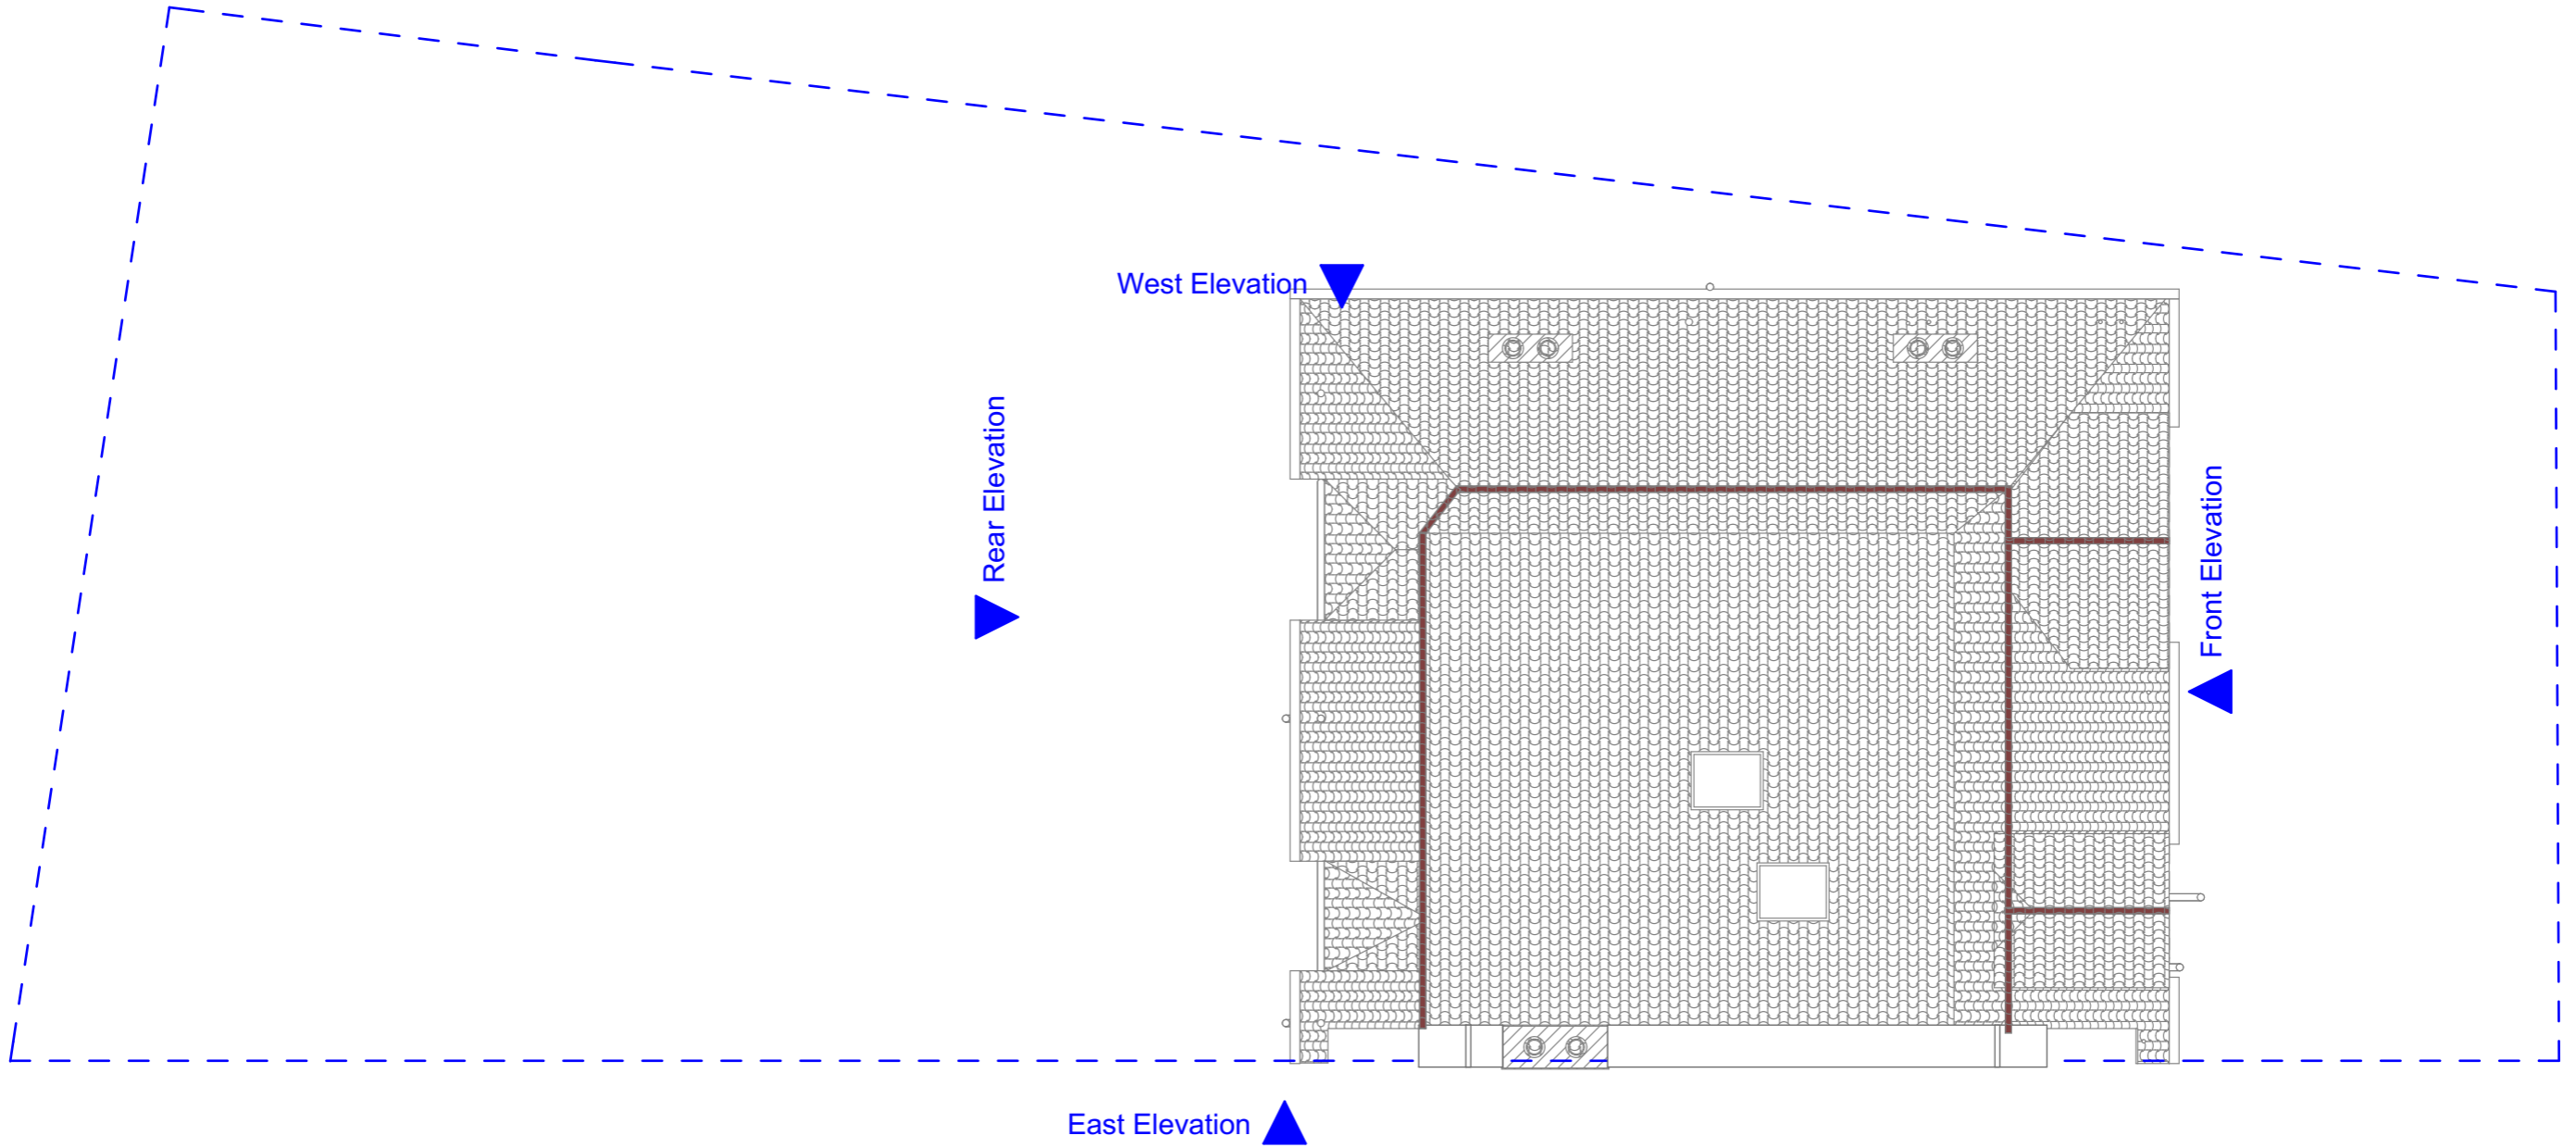

ZANOPLY
 info@zanoply.co.uk
 www.zanoply.co.uk

Site
 Flat D, 10 Chesterford
 Gardens, NW3 7DE

Project
 Replacement of
 4 x Windows

**Drawing
 Scale**
 1:100

**Date
 Prepared**
 30.11.2016

Notes
 1. This drawing has been prepared for planning purposes only.
 2. All copyrights are reserved to Zanoply and consent should be sought for non-commercial use.
 3. The contractor is responsible for checking all dimensions before commencing works.
 4. Zanoply is a trade name under Semsettin Karahan
 5. Should not be scaled from this drawing.
 6. Any discrepancy found should be brought to the attention of the designer.

Existing_Roof_Plan

