


<b>ZANOPLY</b> info@zanoply.co.uk www.zanoply.co.uk	<b>Site</b> Flat D, 10 Chesterford Gardens, NW3 7DE	<b>Project</b> Replacement of 4 x Windows	<b>Drawing Scale</b> 1:100	<b>Date Prepared</b> 30.11.2016	<b>Notes</b> 1. This drawing has been prepared for planning purposes only. 2. All copyrights are reserved to Zanoply and consent should be sought for non-commercial use. 3. The contractor is responsible for checking all dimensions before commencing works. 4. Zanoply is a trade name under Semsettin Karahan 5. Should not be scaled from this drawing. 6. Any discrepancy found should be brought to the attention of the designer.
---	---	---	-----------------------------------	--	--


Proposed\_Front\_Elevation



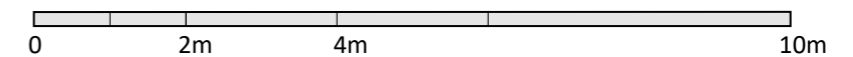


<b>ZANOPLY</b> info@zanoply.co.uk www.zanoply.co.uk	<b>Site</b> Flat D, 10 Chesterford Gardens, NW3 7DE	<b>Project</b> Replacement of 4 x Windows	<b>Drawing Scale</b> 1:100	<b>Date Prepared</b> 30.11.2016	<b>Notes</b> 1. This drawing has been prepared for planning purposes only. 2. All copyrights are reserved to Zanoply and consent should be sought for non-commercial use. 3. The contractor is responsible for checking all dimensions before commencing works. 4. Zanoply is a trade name under Semsettin Karahan 5. Should not be scaled from this drawing. 6. Any discrepancy found should be brought to the attention of the designer.
---	---	---	-----------------------------------	--	--

Proposed\_Rear\_Elevation

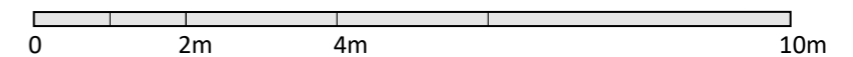





	<b>ZANOPLY</b> info@zanoply.co.uk www.zanoply.co.uk	<b>Site</b> Flat D, 10 Chesterford Gardens, NW3 7DE	<b>Project</b> Replacement of 4 x Windows	<b>Drawing Scale</b> 1:100	<b>Date Prepared</b> 30.11.2016	<b>Notes</b> 1. This drawing has been prepared for planning purposes only. 2. All copyrights are reserved to Zanoply and consent should be sought for non-commercial use. 3. The contractor is responsible for checking all dimensions before commencing works. 4. Zanoply is a trade name under Semsettin Karahan 5. Should not be scaled from this drawing. 6. Any discrepancy found should be brought to the attention of the designer.
--	---	---	---	-----------------------------------	--	--


Proposed\_West\_Elevation




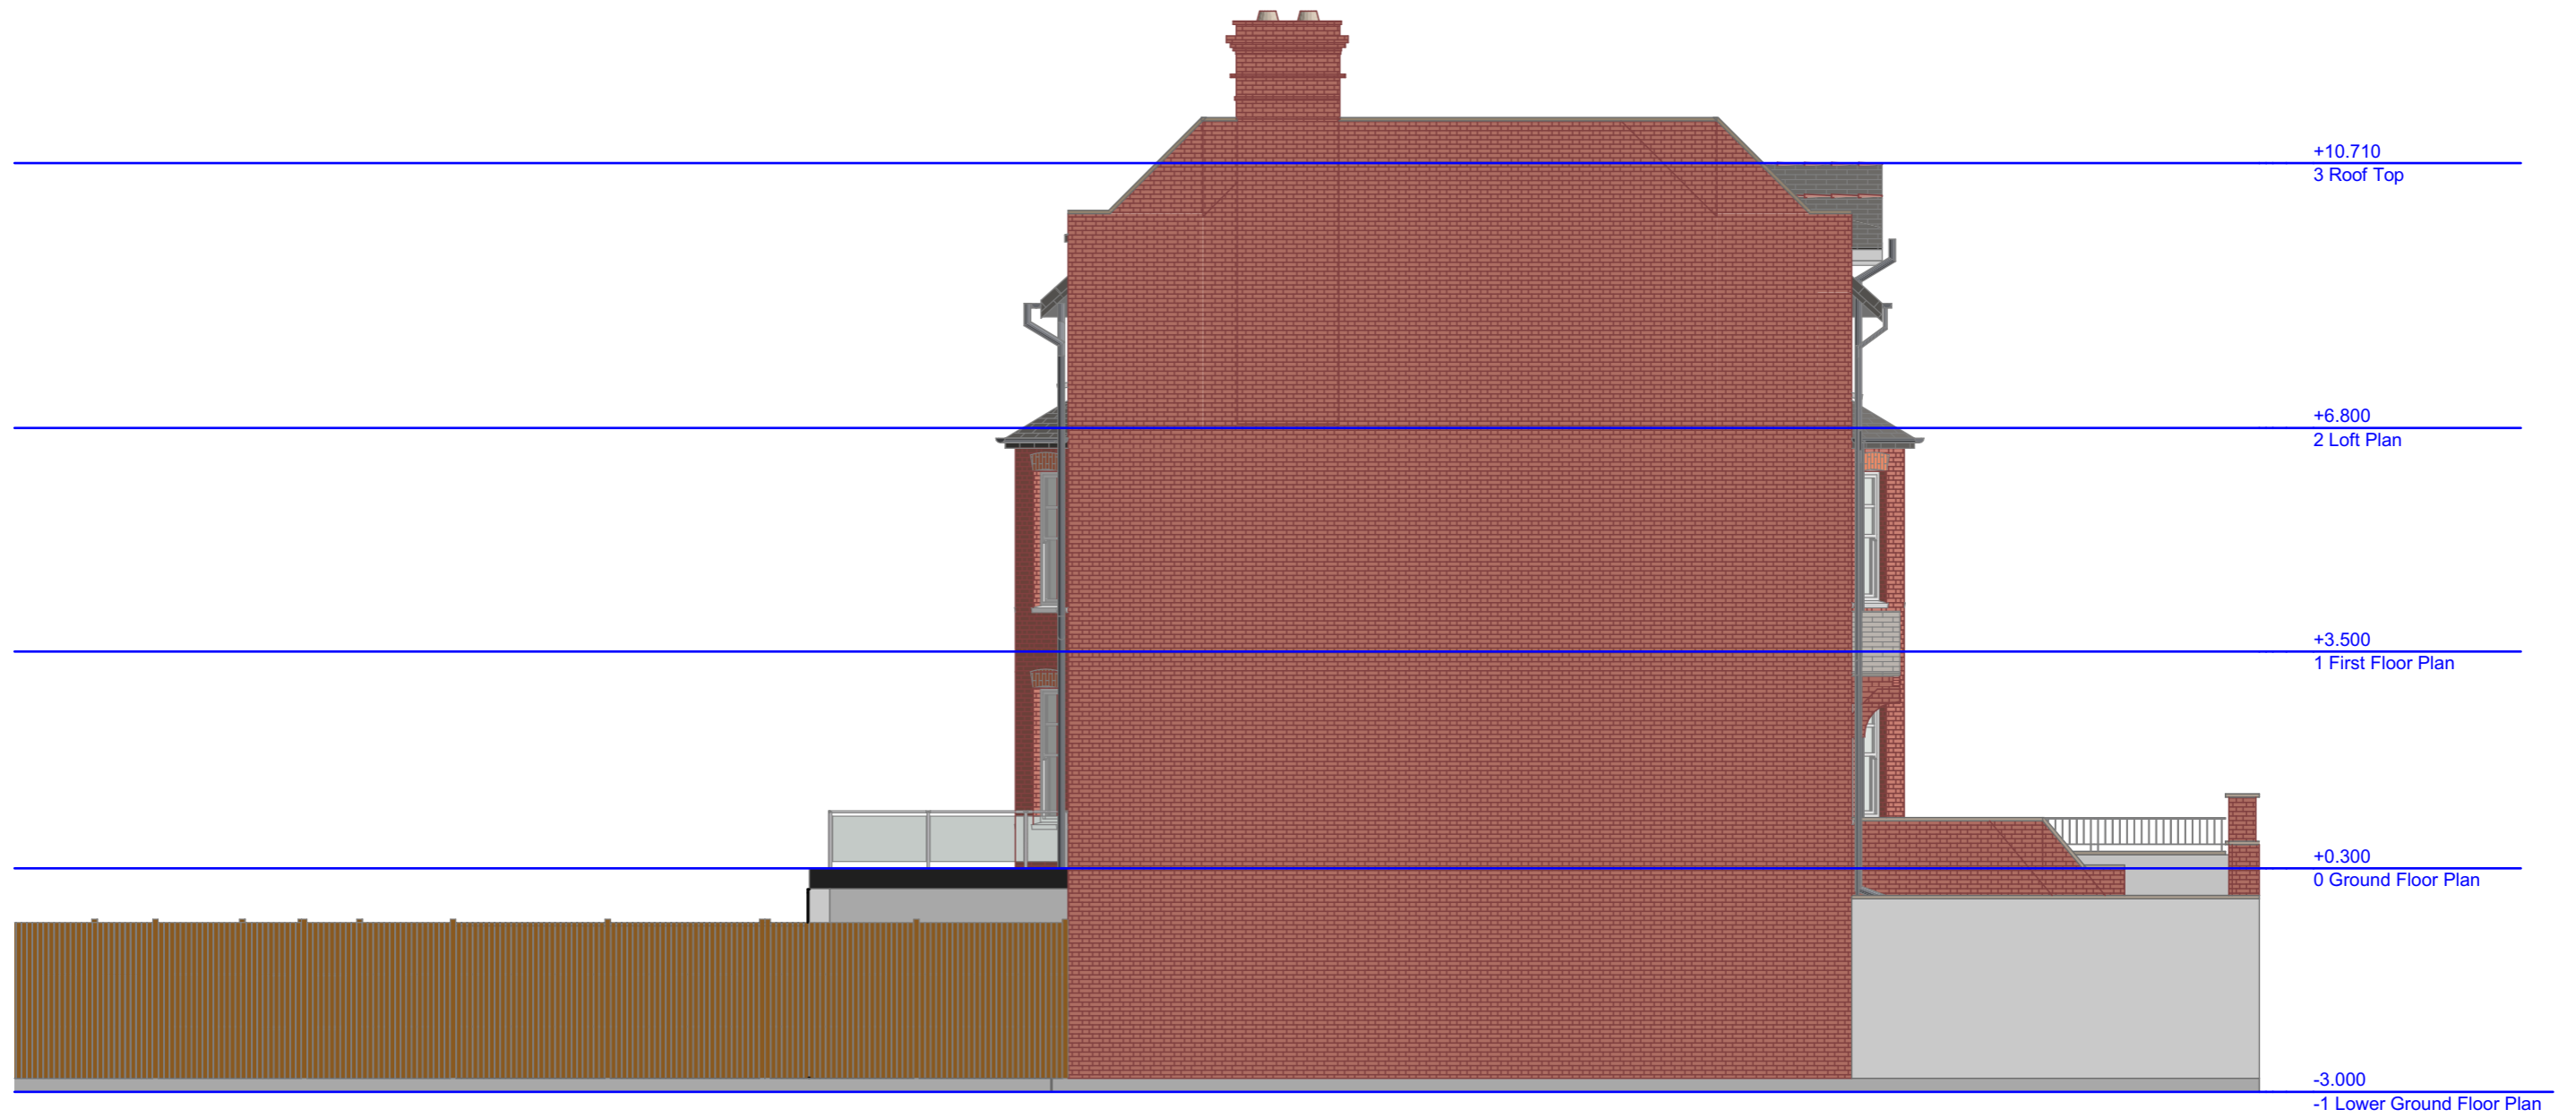


	<b>ZANOPLY</b> info@zanoply.co.uk www.zanoply.co.uk	<b>Site</b> Flat D, 10 Chesterford Gardens, NW3 7DE	<b>Project</b> Replacement of 4 x Windows	<b>Drawing Scale</b> 1:100	<b>Date Prepared</b> 30.11.2016	<b>Notes</b> 1. This drawing has been prepared for planning purposes only. 2. All copyrights are reserved to Zanoply and consent should be sought for non-commercial use. 3. The contractor is responsible for checking all dimensions before commencing works. 4. Zanoply is a trade name under Semsettin Karahan 5. Should not be scaled from this drawing. 6. Any discrepancy found should be brought to the attention of the designer.
--	---	---	---	-----------------------------------	--	--



Proposed\_East\_Elevation

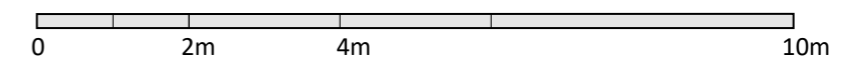


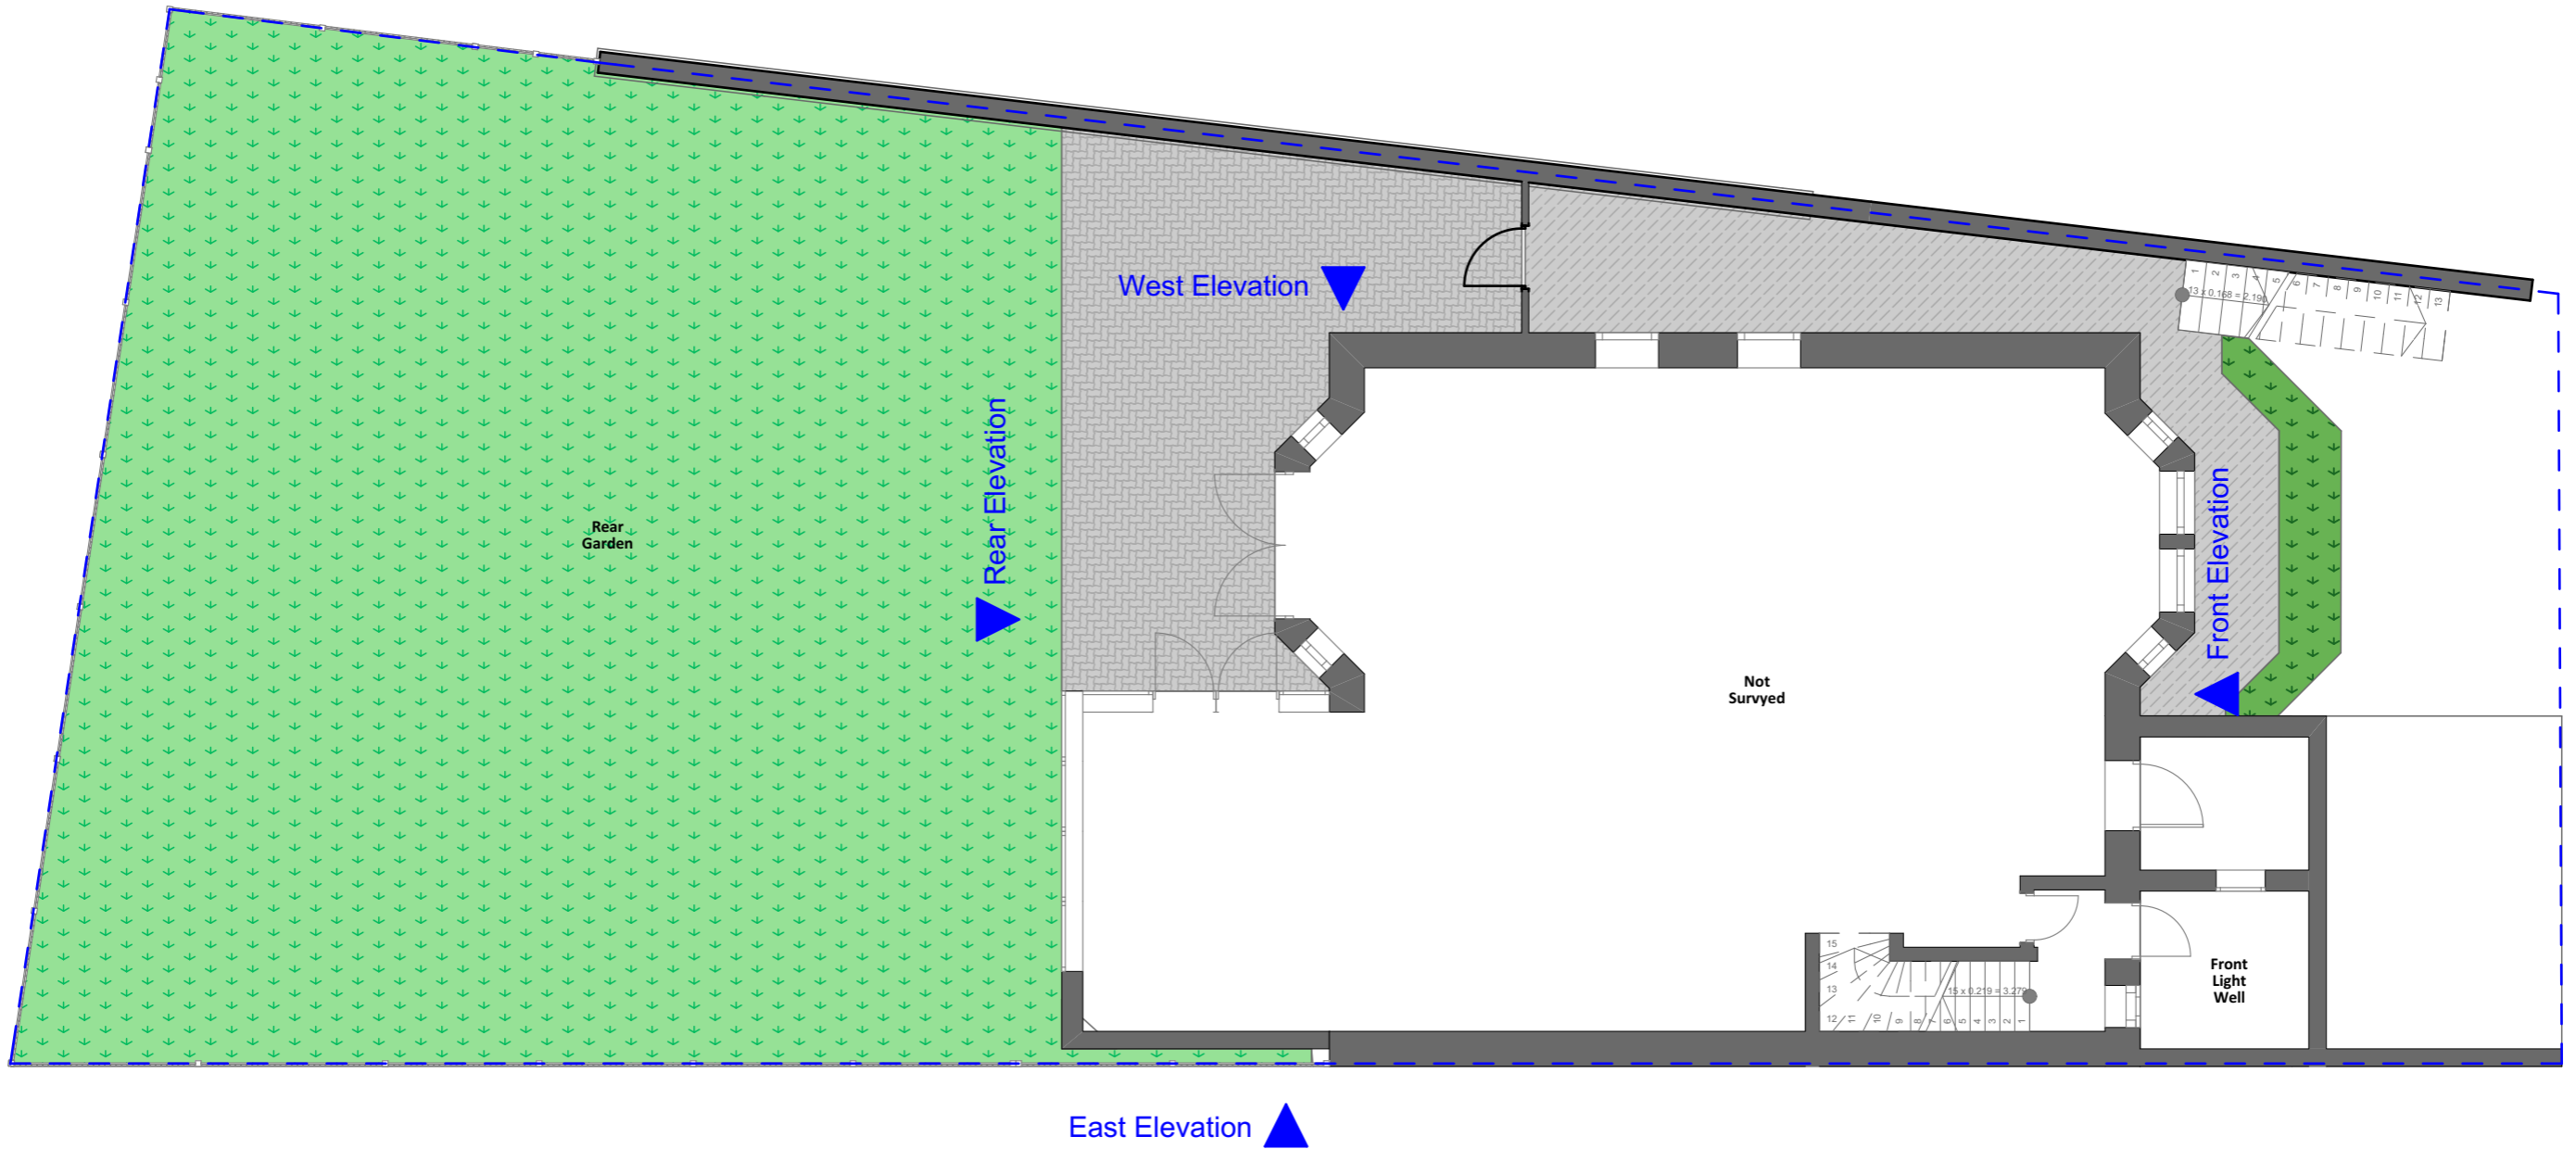


	<b>ZANOPLY</b>	<b>Site</b>	<b>Project</b>	<b>Drawing</b>	<b>Date</b>	<b>Notes</b> 1. This drawing has been prepared for planning purposes only. 2. All copyrights are reserved to Zanoply and consent should be sought for non-commercial use. 3. The contractor is responsible for checking all dimensions before commencing works. 4. Zanoply is a trade name under Semsettin Karahan 5. Should not be scaled from this drawing. 6. Any discrepancy found should be brought to the attention of the designer.
	<a href="mailto:info@zanoply.co.uk">info@zanoply.co.uk</a> <a href="http://www.zanoply.co.uk">www.zanoply.co.uk</a>	Flat D, 10 Chesterford Gardens, NW3 7DE	Replacement of 4 x Windows	Scale 1:100	Date Prepared 30.11.2016	


Proposed\_Lower\_Ground\_Floor

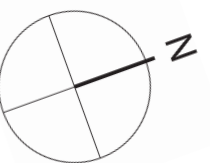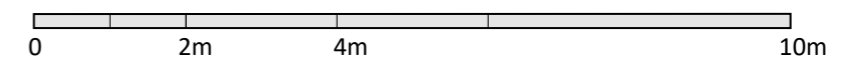


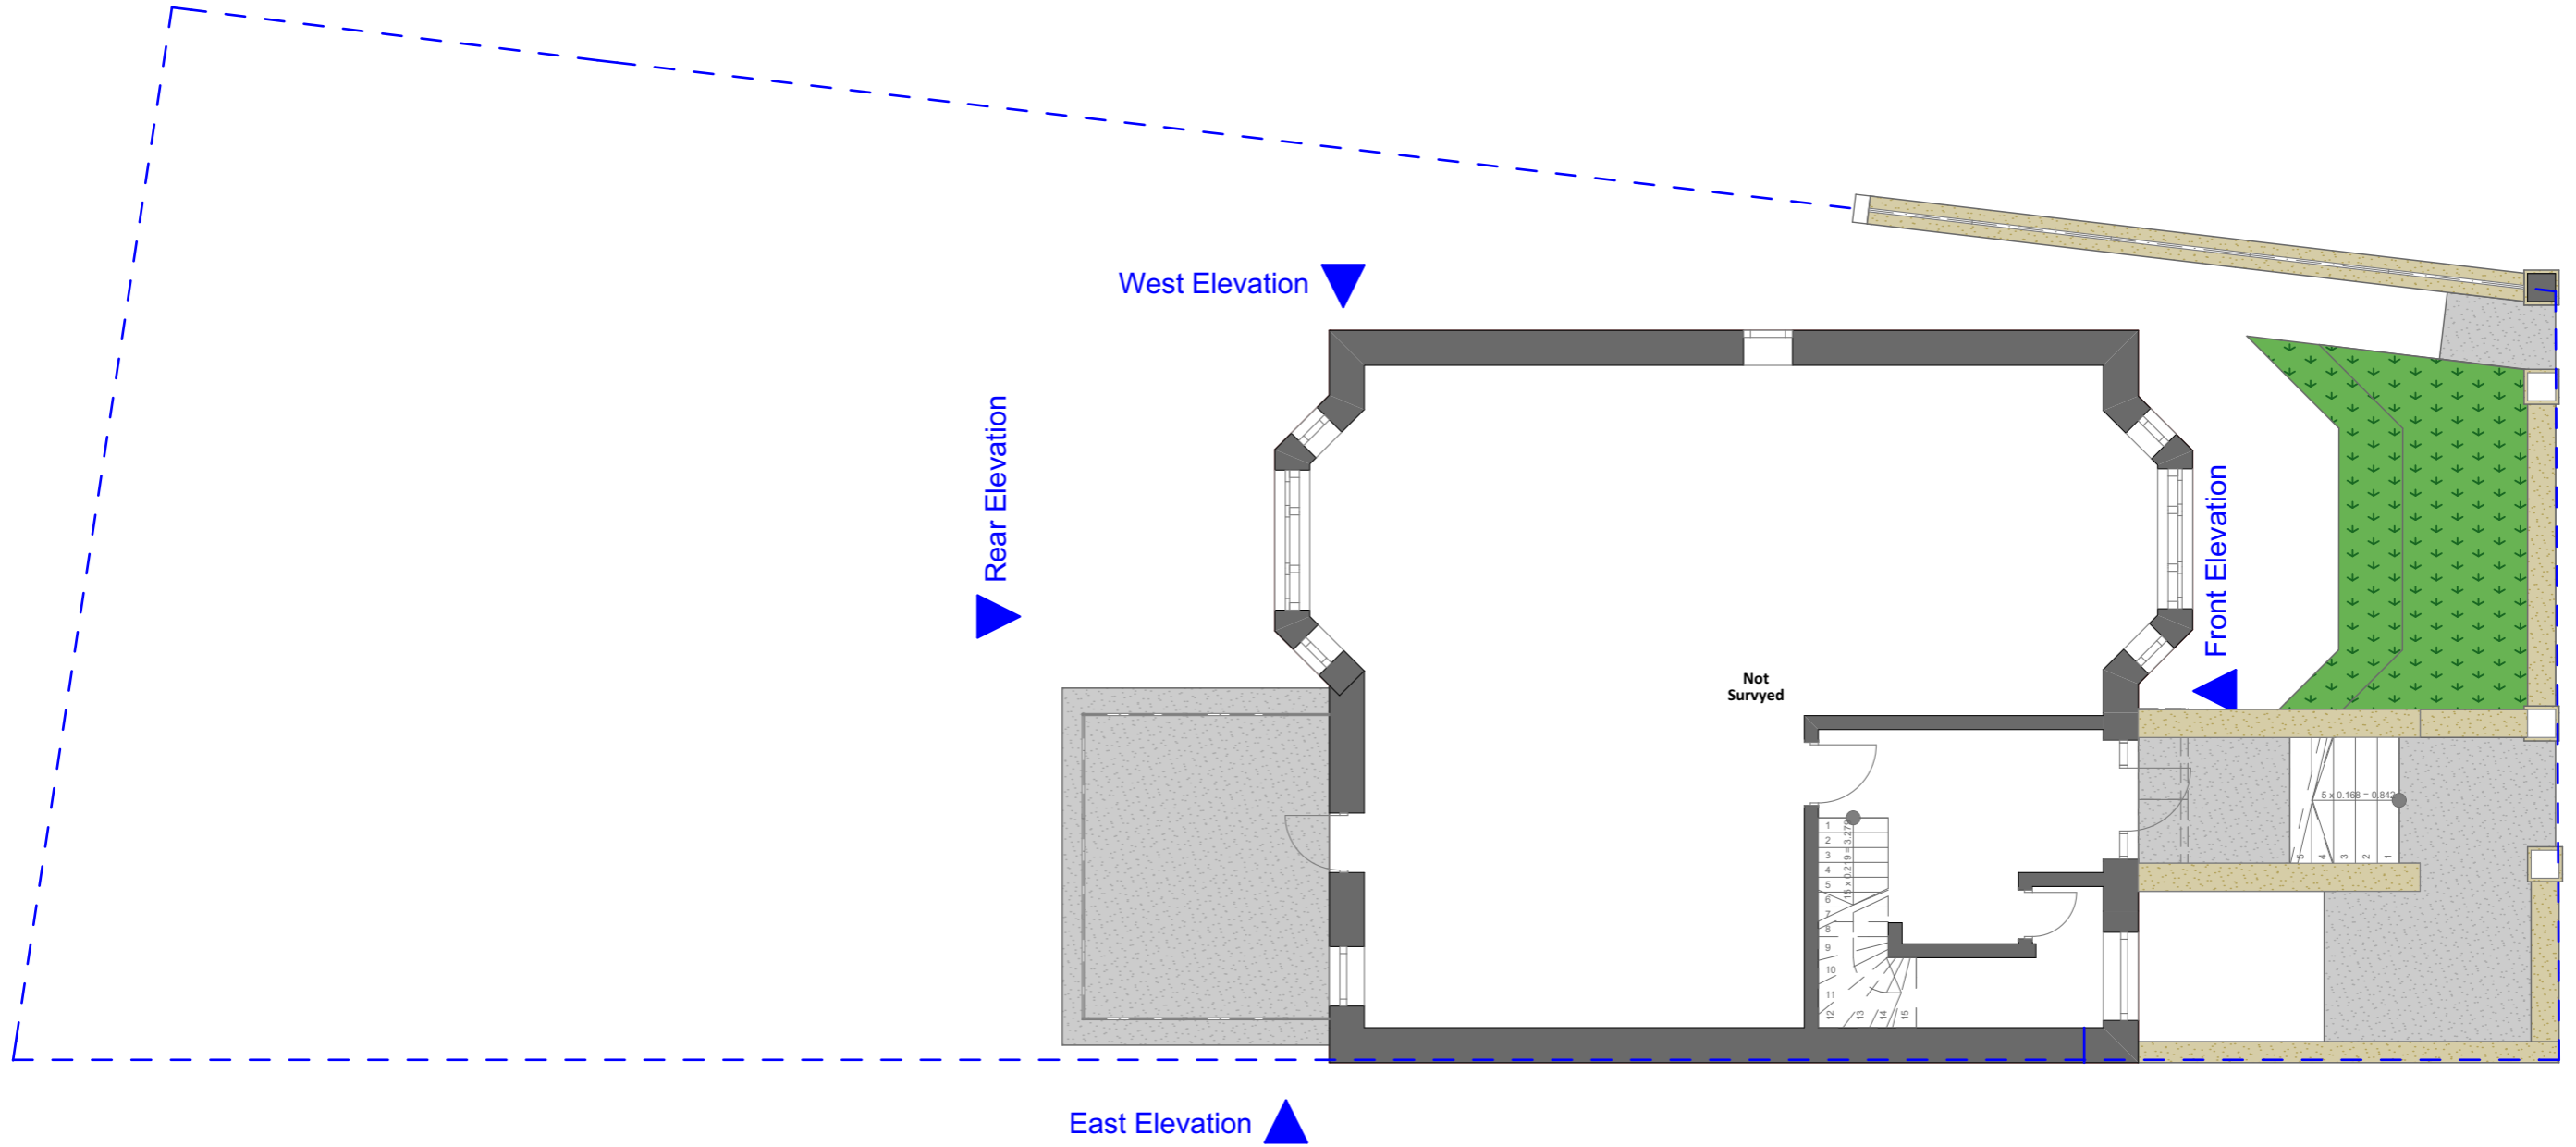

	<b>ZANOPLY</b> info@zanoply.co.uk www.zanoply.co.uk	<b>Site</b> Flat D, 10 Chesterford Gardens, NW3 7DE	<b>Project</b> Replacement of 4 x Windows	<b>Drawing Scale</b> 1:100	<b>Date Prepared</b> 30.11.2016	<b>Notes</b> 1. This drawing has been prepared for planning purposes only. 2. All copyrights are reserved to Zanoply and consent should be sought for non-commercial use. 3. The contractor is responsible for checking all dimensions before commencing works. 4. Zanoply is a trade name under Semsettin Karahan 5. Should not be scaled from this drawing. 6. Any discrepancy found should be brought to the attention of the designer.
--	---	---	---	-----------------------------------	--	--

Proposed\_Ground\_Floor\_Plan

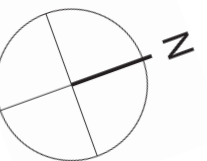

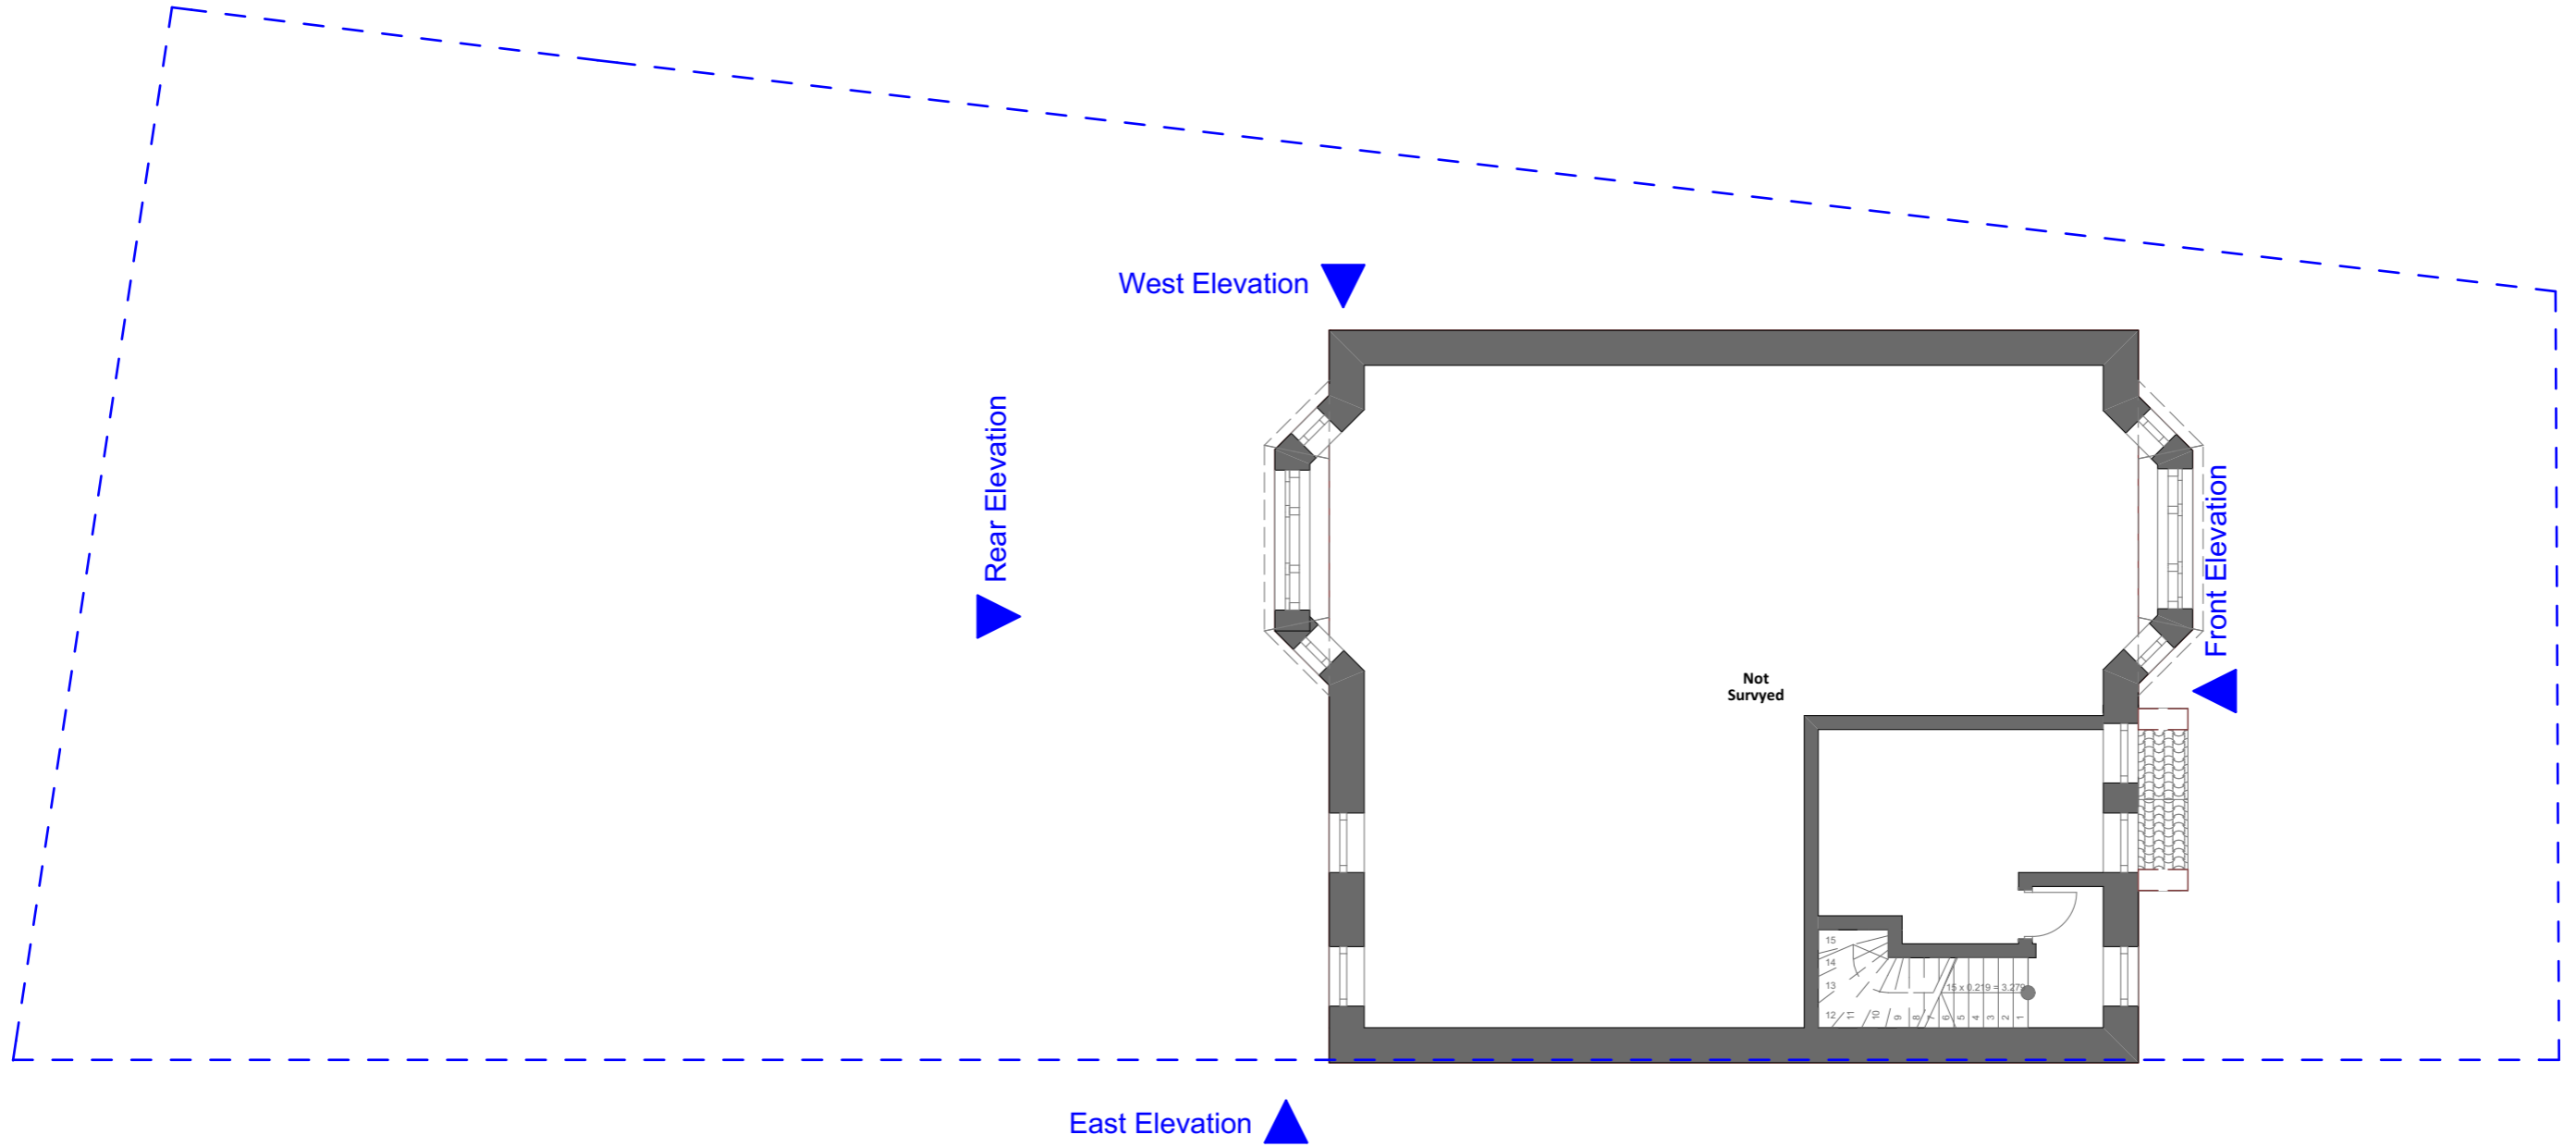

**ZANOPLY**  
 info@zanoply.co.uk  
 www.zanoply.co.uk

**Site**  
 Flat D, 10 Chesterford  
 Gardens, NW3 7DE

**Project**  
 Replacement of  
 4 x Windows



**Drawing  
 Scale**  
 1:100

**Date  
 Prepared**  
 30.11.2016


**Notes**  
 1. This drawing has been prepared for planning purposes only.  
 2. All copyrights are reserved to Zanoply and consent should be sought for non-commercial use.


3. The contractor is responsible for checking all dimensions before commencing works.  
 4. Zanoply is a trade name under Semsettin Karahan  
 5. Should not be scaled from this drawing.  
 6. Any discrepancy found should be brought to the attention of the designer.

Proposed\_First\_Floor\_Plan

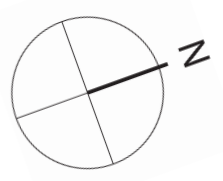
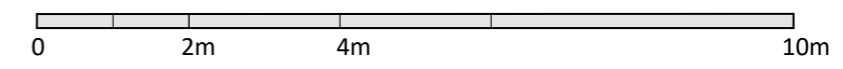




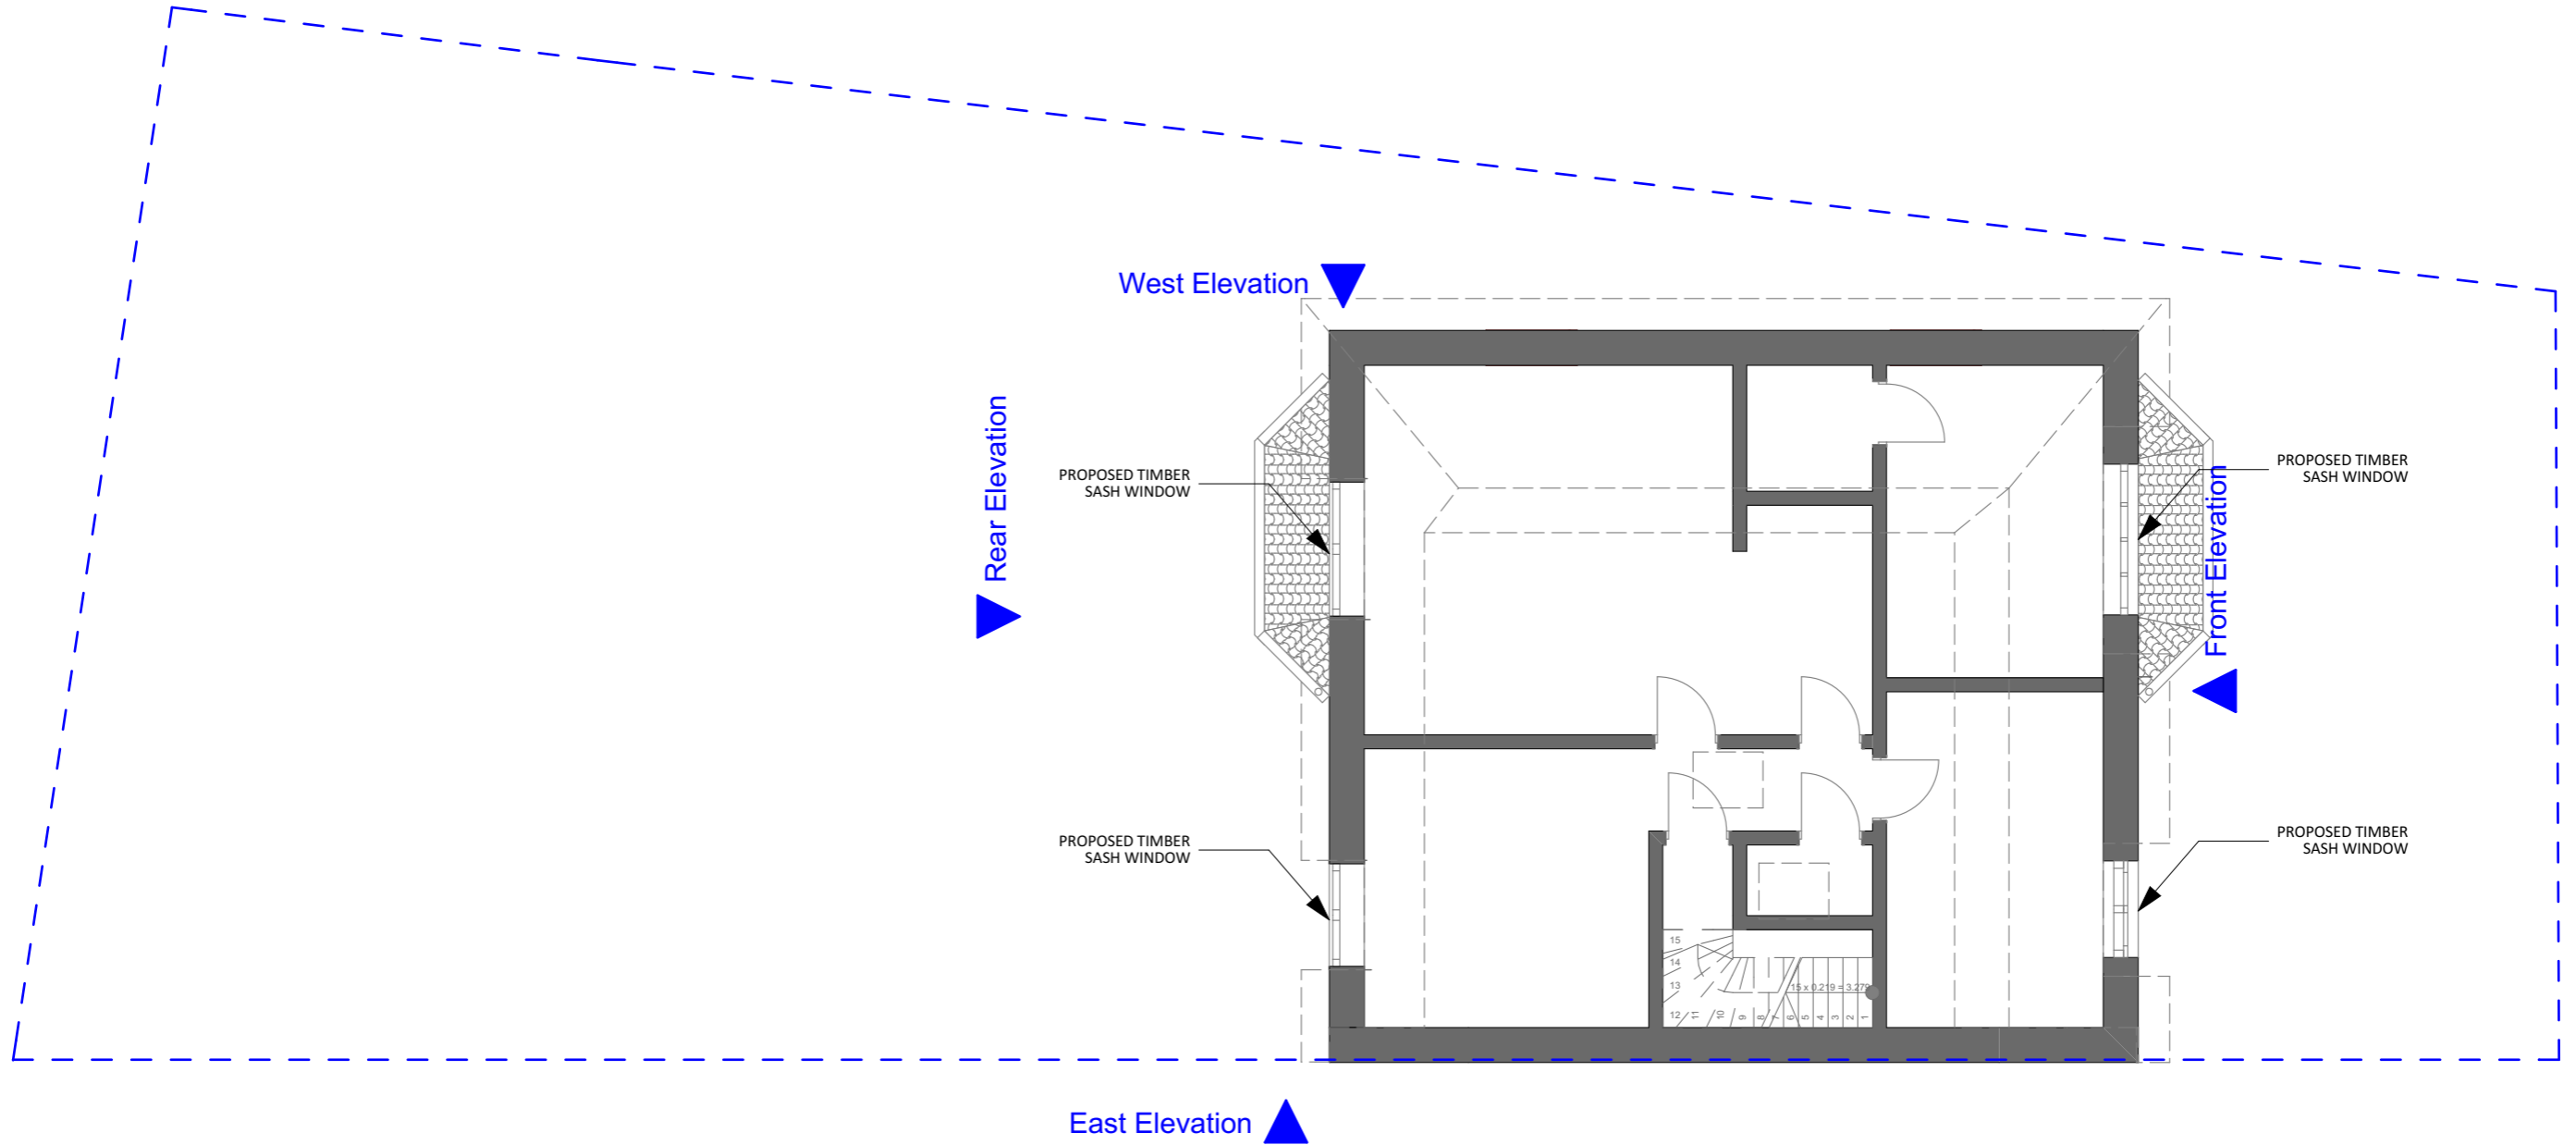



	<b>ZANOPLY</b> info@zanoply.co.uk www.zanoply.co.uk	<b>Site</b> Flat D, 10 Chesterford Gardens, NW3 7DE	<b>Project</b> Replacement of 4 x Windows	<b>Drawing Scale</b> 1:100	<b>Date Prepared</b> 30.11.2016	<b>Notes</b> 1. This drawing has been prepared for planning purposes only. 2. All copyrights are reserved to Zanoply and consent should be sought for non-commercial use. 3. The contractor is responsible for checking all dimensions before commencing works. 4. Zanoply is a trade name under Semsettin Karahan 5. Should not be scaled from this drawing. 6. Any discrepancy found should be brought to the attention of the designer.
--	---	---	---	-----------------------------------	--	--

Proposed\_Loift\_Floor\_Plan

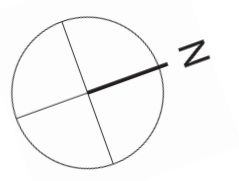
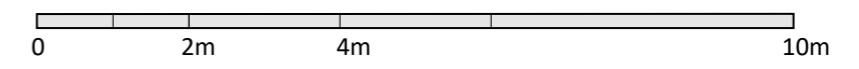




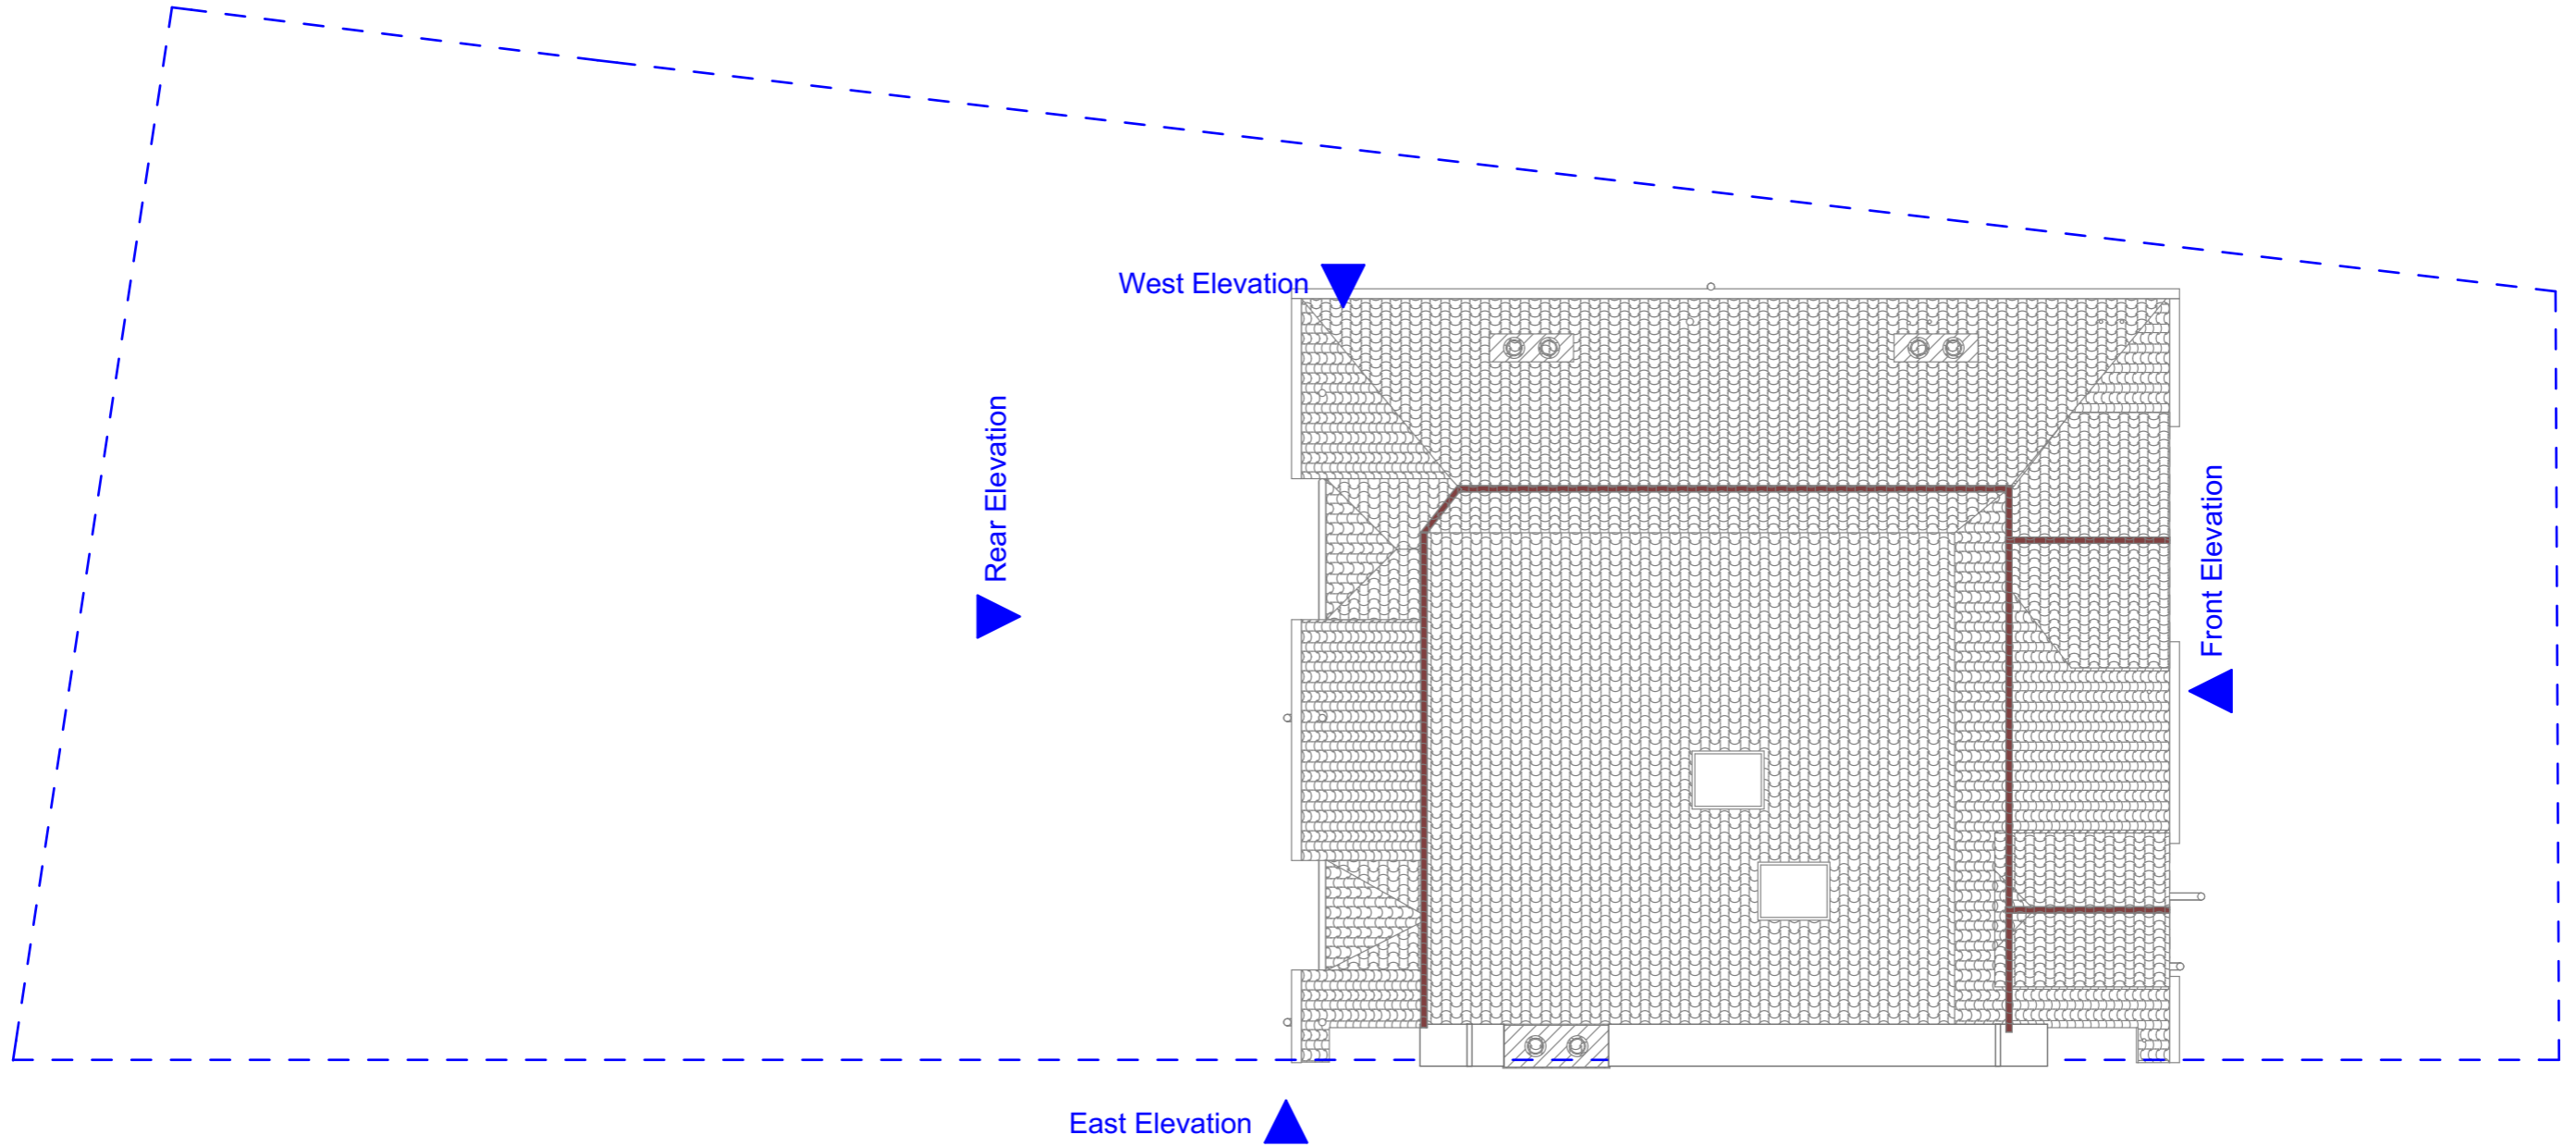



	<b>ZANOPLY</b> info@zanoply.co.uk www.zanoply.co.uk	<b>Site</b> Flat D, 10 Chesterford Gardens, NW3 7DE	<b>Project</b> Replacement of 4 x Windows	<b>Drawing Scale</b> 1:100	<b>Date Prepared</b> 30.11.2016	<b>Notes</b> 1. This drawing has been prepared for planning purposes only. 2. All copyrights are reserved to Zanoply and consent should be sought for non-commercial use. 3. The contractor is responsible for checking all dimensions before commencing works. 4. Zanoply is a trade name under Semsettin Karahan 5. Should not be scaled from this drawing. 6. Any discrepancy found should be brought to the attention of the designer.
--	---	---	---	-----------------------------------	--	--

Proposed\_Roof\_Floor\_Plan

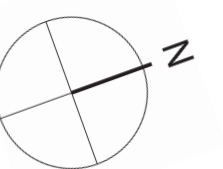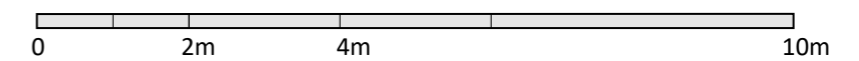

# TYPICAL SASH WINDOW DETAIL (Not to scale)

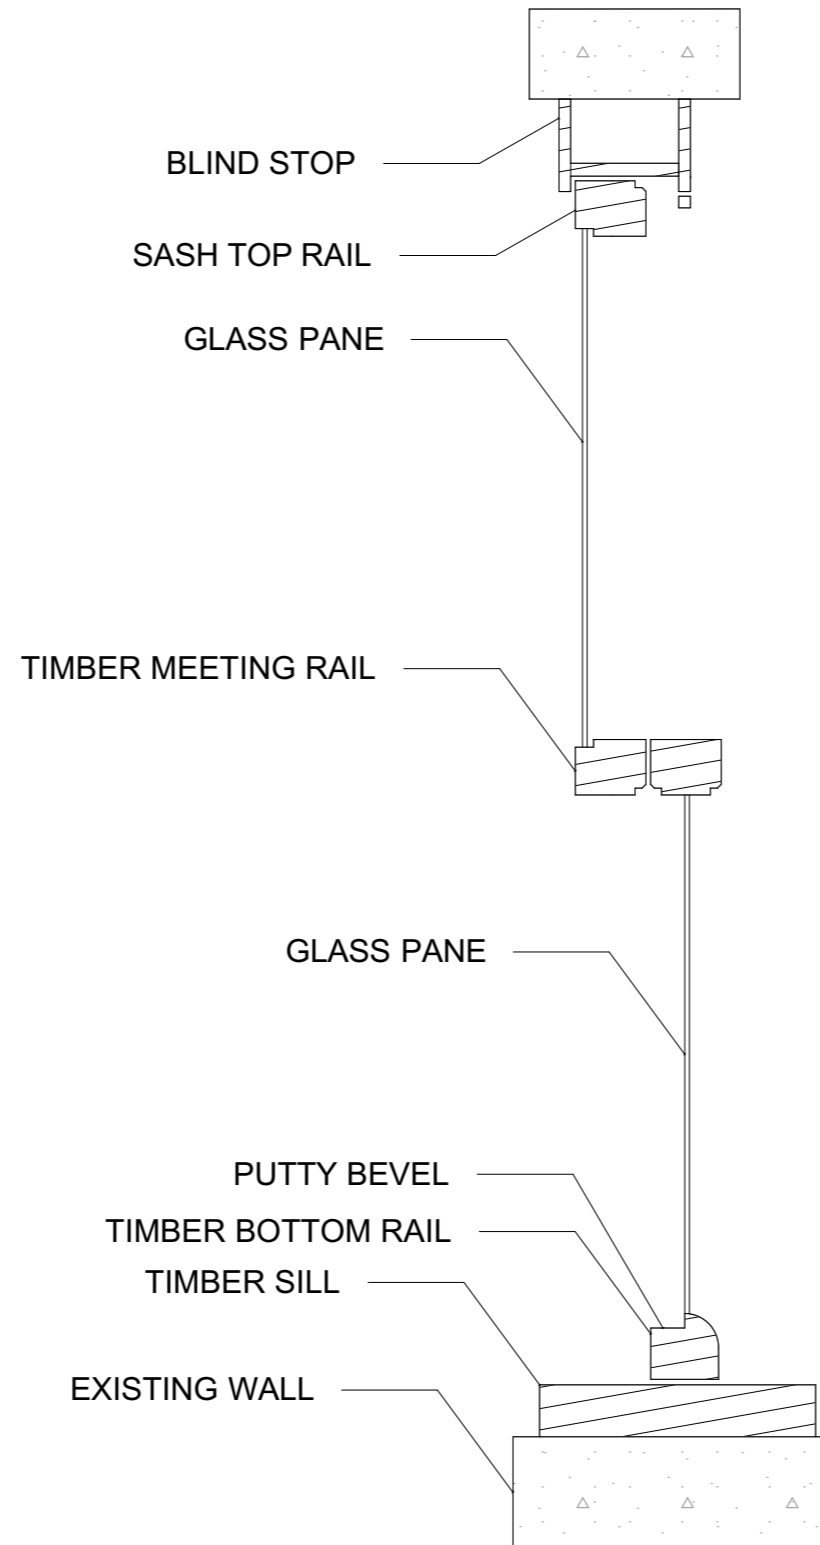

	<b>ZANOPLY</b>	<b>Site</b>	<b>Project</b>	<b>Drawing</b>	<b>Date</b>	<b>Notes</b> 1. This drawing has been prepared for planning purposes only. 2. All copyrights are reserved to Zanoply and consent should be sought for non-commercial use. 3. The contractor is responsible for checking all dimensions before commencing works. 4. Zanoply is a trade name under Semsettin Karahan 5. Should not be scaled from this drawing. 6. Any discrepancy found should be brought to the attention of the designer.
	<a href="mailto:info@zanoply.co.uk">info@zanoply.co.uk</a> <a href="http://www.zanoply.co.uk">www.zanoply.co.uk</a>	Flat D, 10 Chesterford Gardens, NW3 7DE	Replacement of 4 x Windows	Scale 1:100	Prepared 30.11.2016	

Proposed\_Window\_Detail

