




Elevation to Royal College Street as Proposed

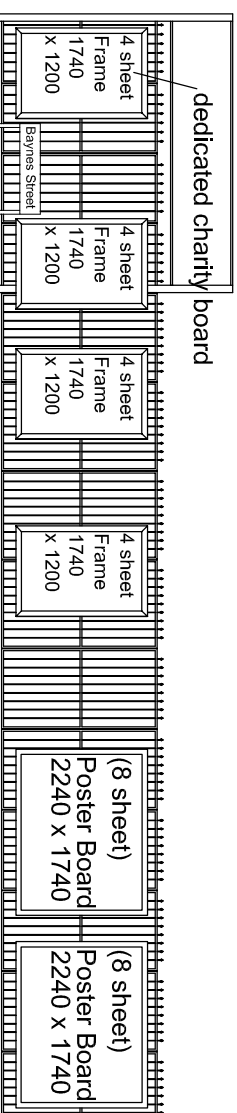

Elevation to Baynes Street as Proposed

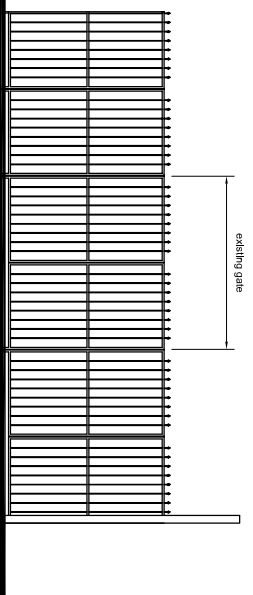


Elevation to Royal College Street as Existing

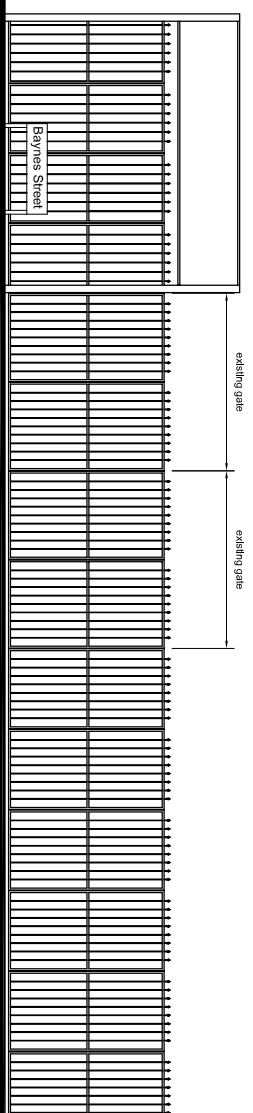

Elevation to Baynes Street as Existing

Rev A Number of boards reduced 1.12.2016

 d esign m anagement		Unit 1D, Firhill House, 55-65 Firhill Road, Glasgow G20 7SE TEL 0141 945 4395 FAX 0141 945 4396 E-MAIL: info@designmanagementarchitects.co.uk		Job/Client Advertising Boards Build Hollywood Ltd t/a City Centre Poster Royal College Street / Baynes Street London		Project Architect d m		Drawn By d m		Project No 11.15.63		Drawing No 02 rev A	
Drawing Title Elevation fencing with Poster Panels as existing & Proposed				Scale 1:100		Date Mar 16							