



elevation of second floor windows

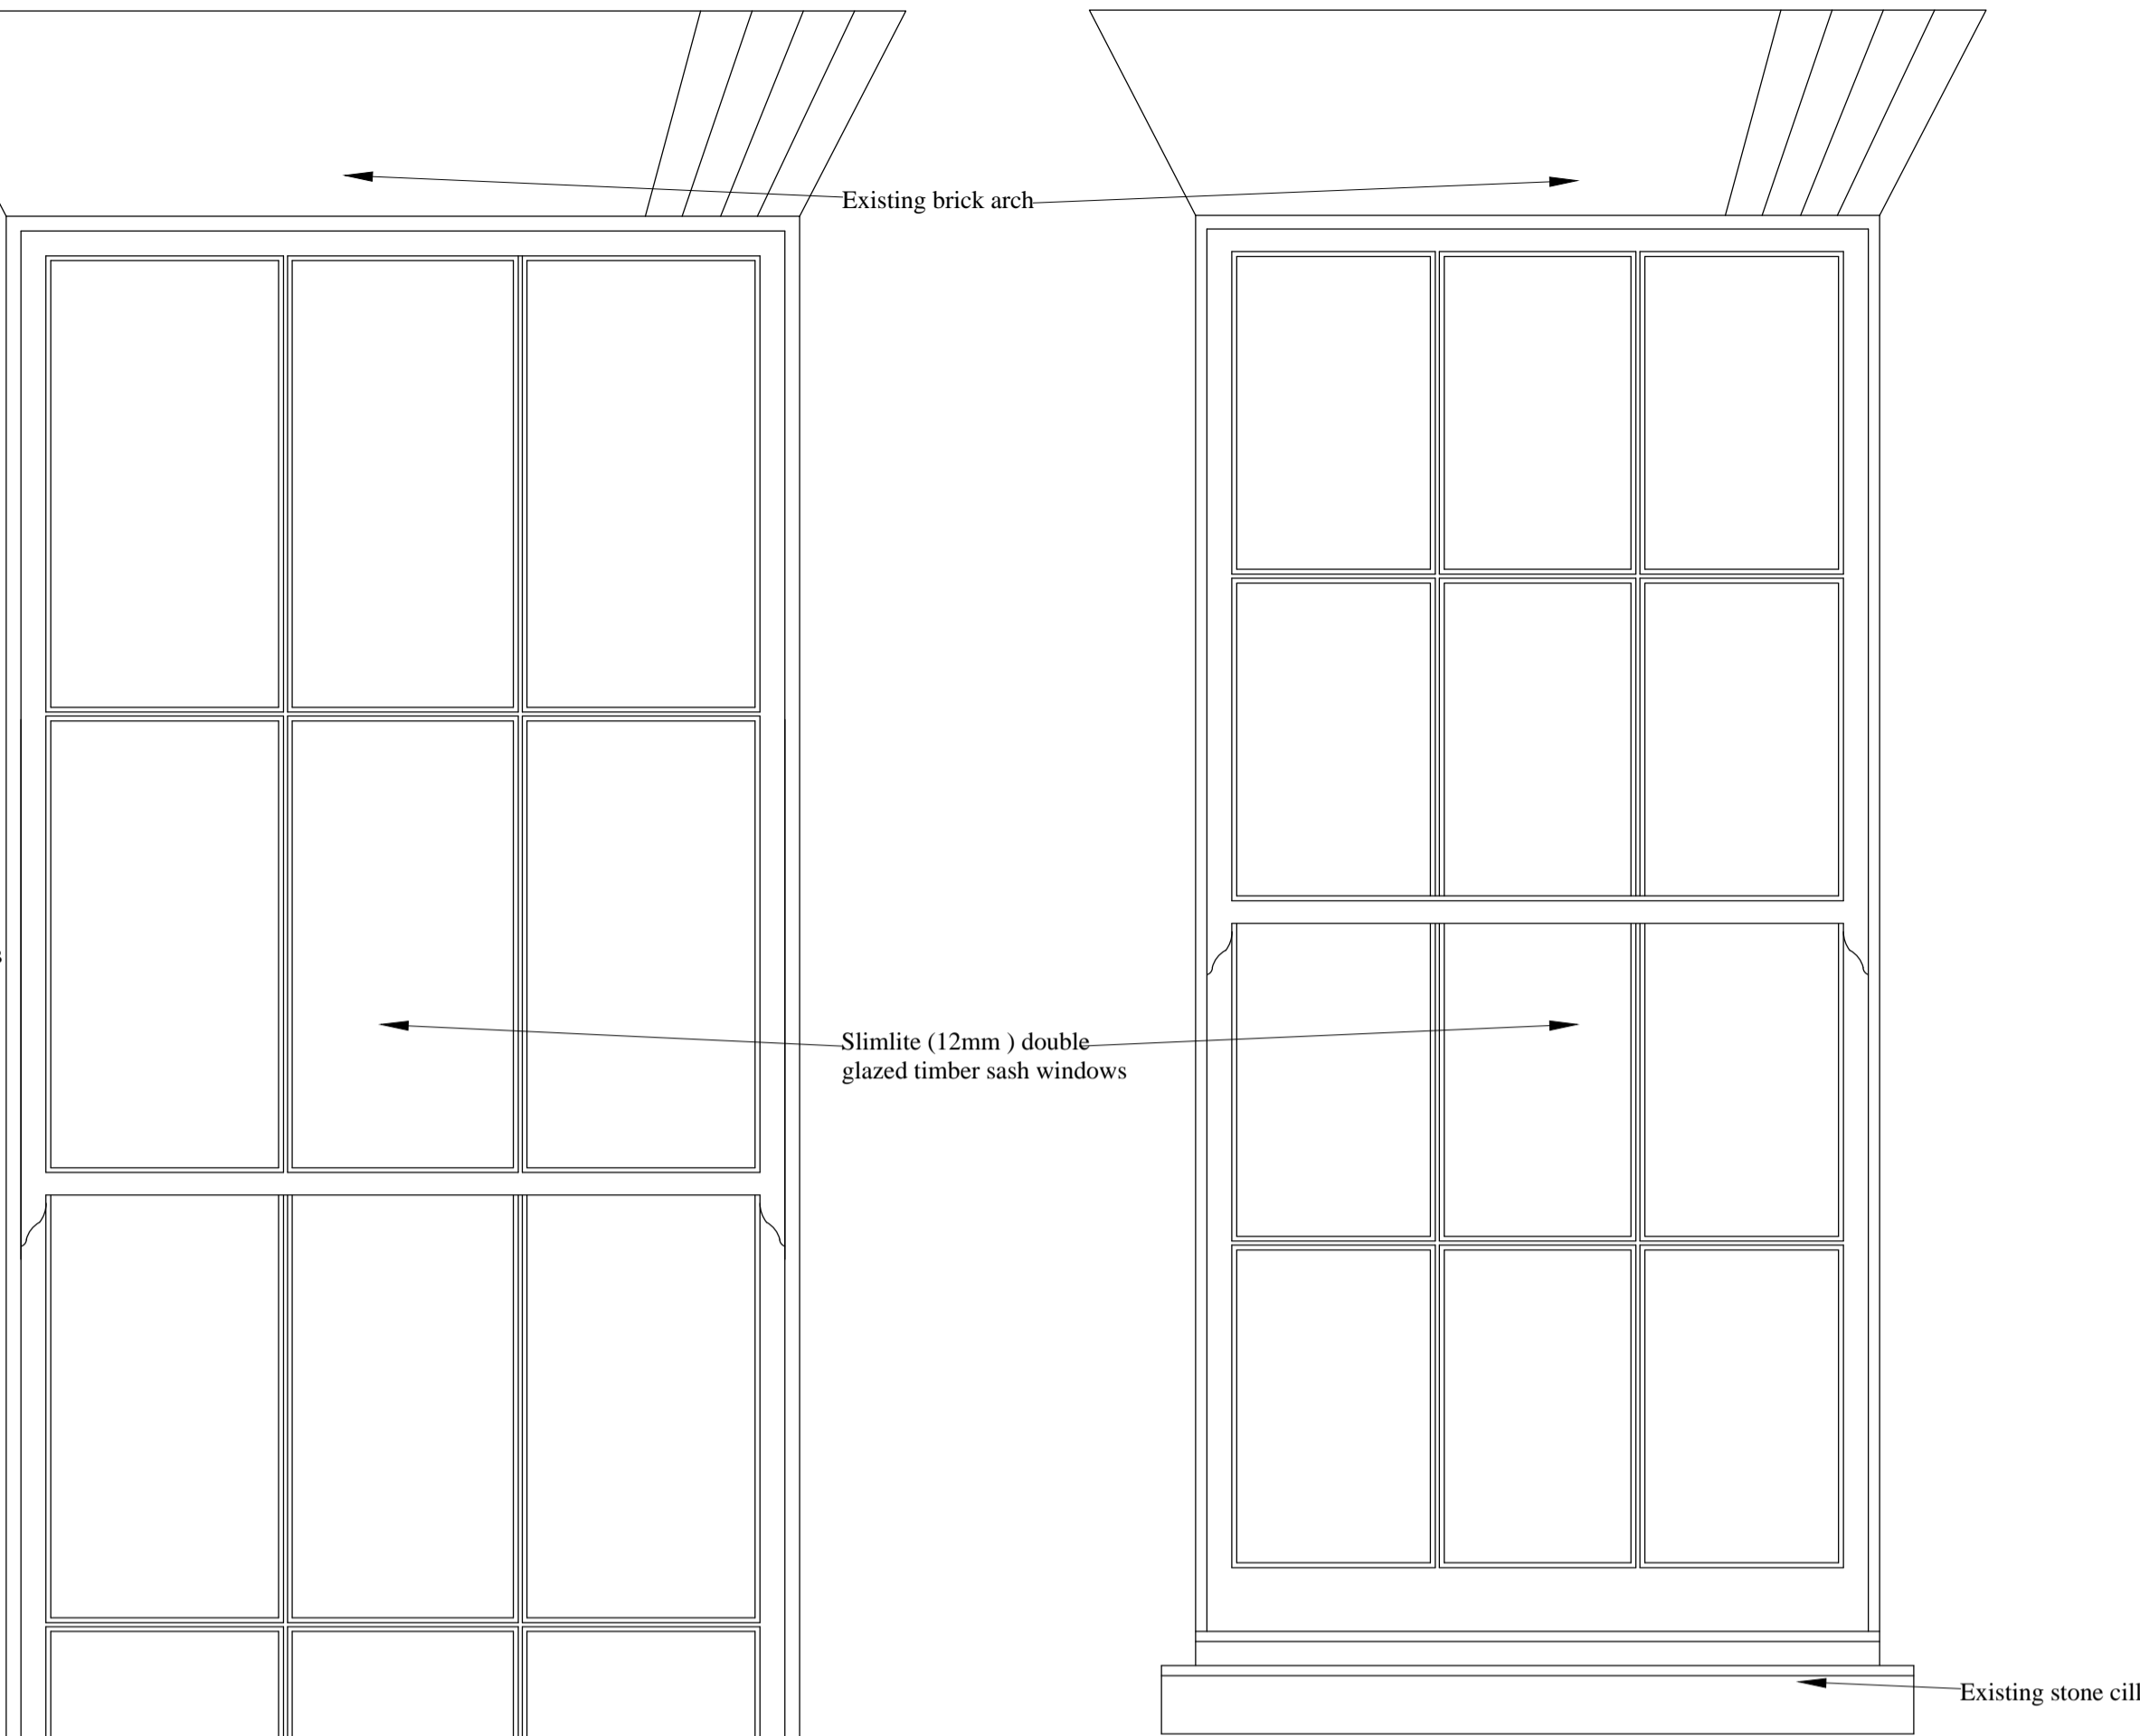


elevation of ground floor windows

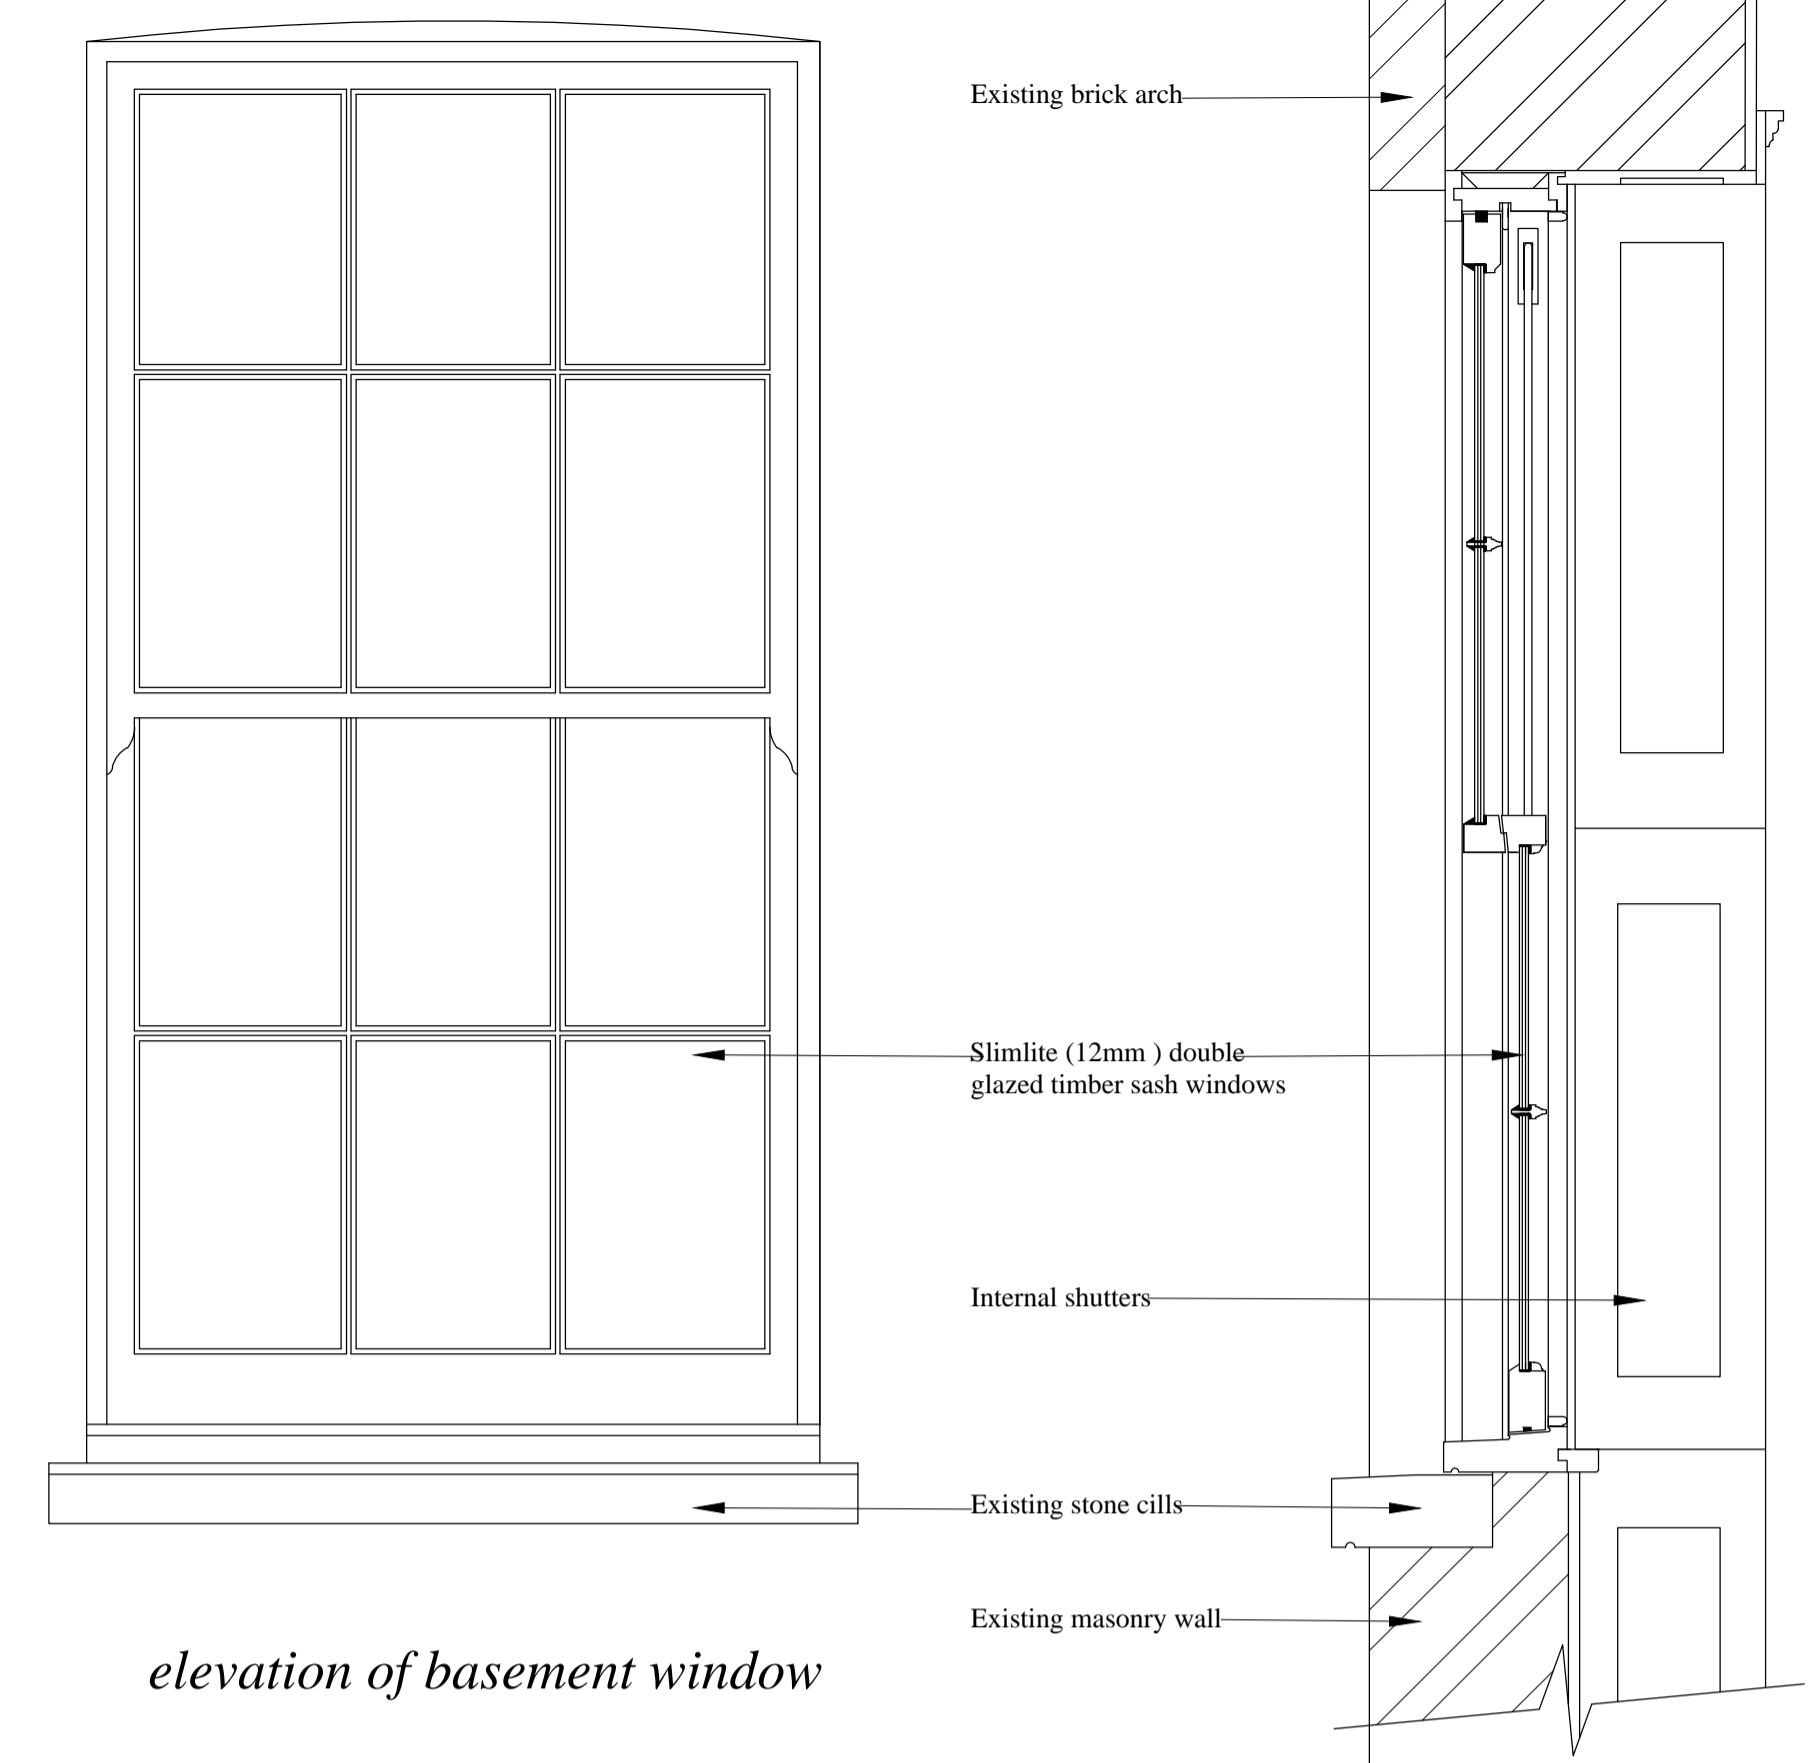


elevation of basement window


section thru masonry window

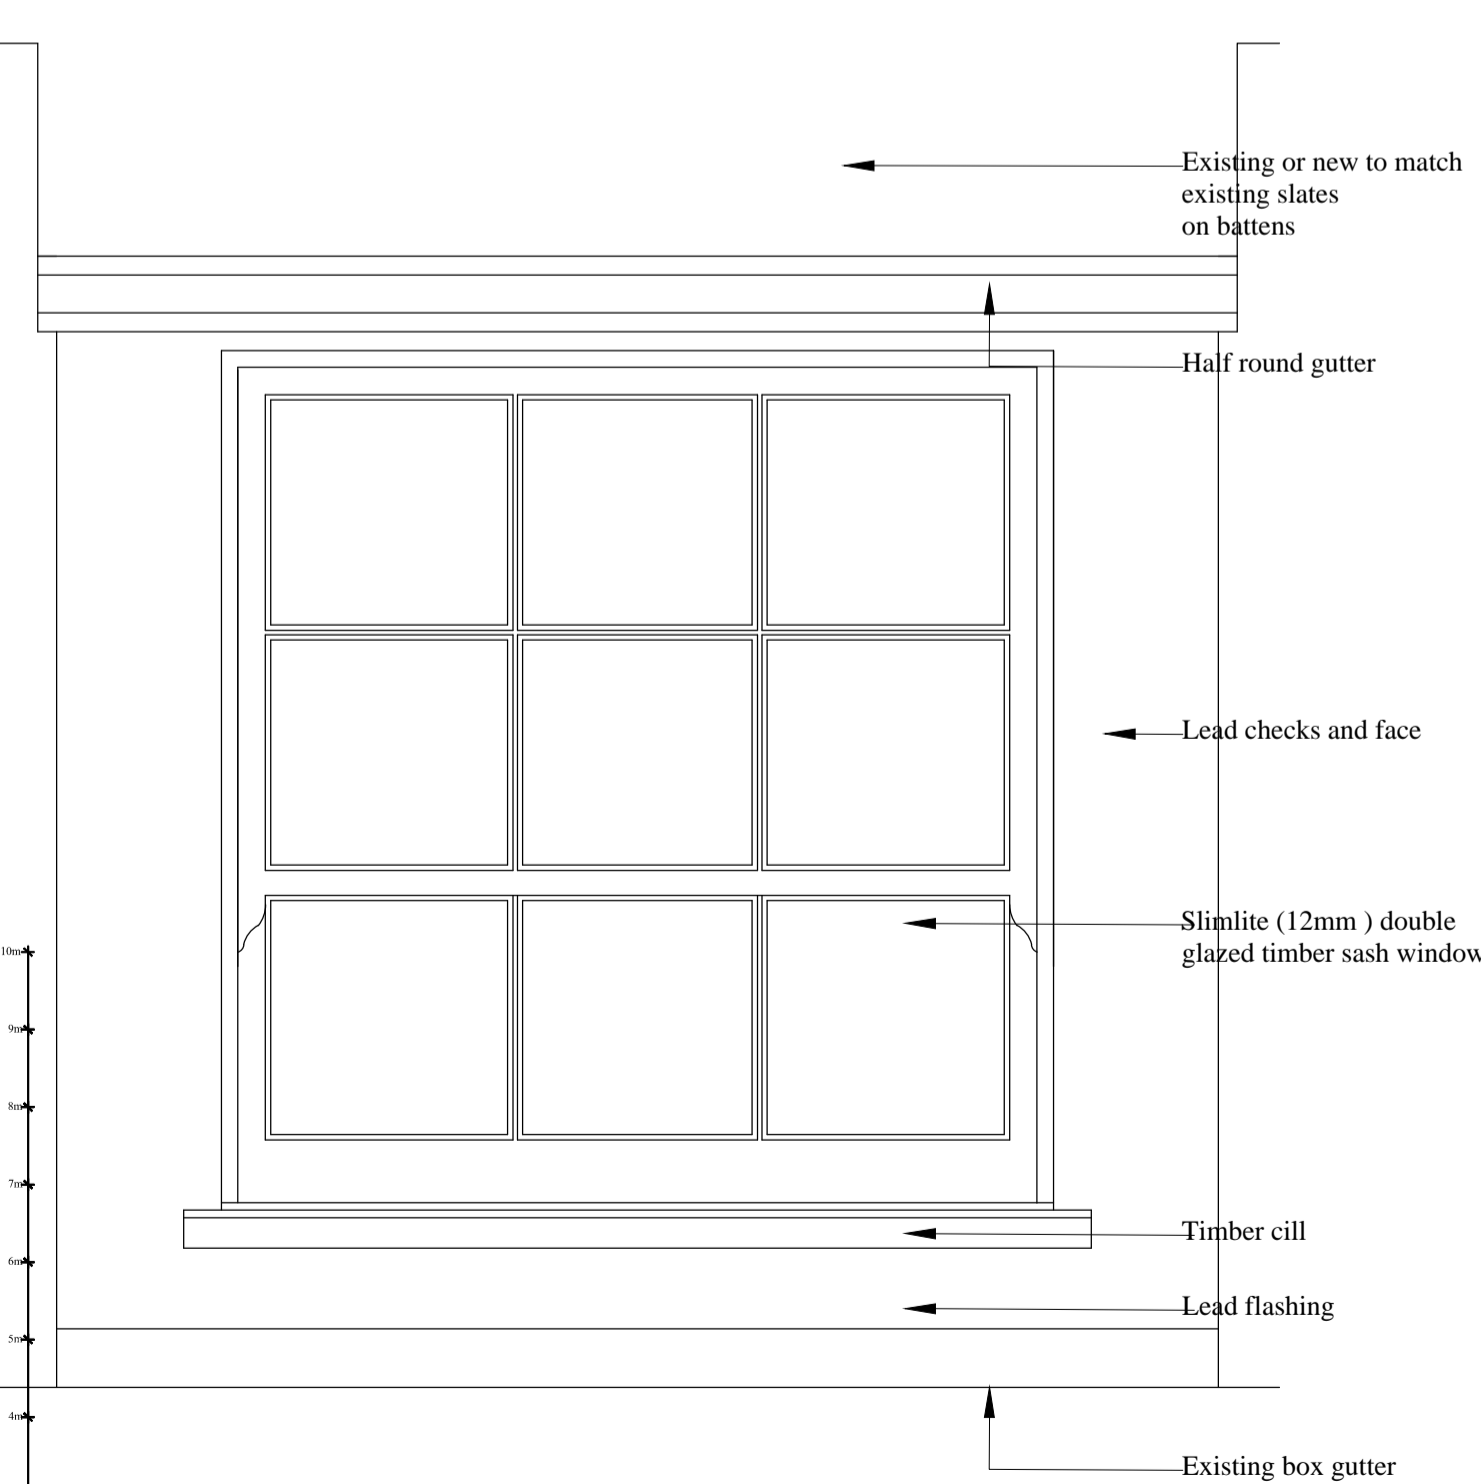


elevation of dormer windows

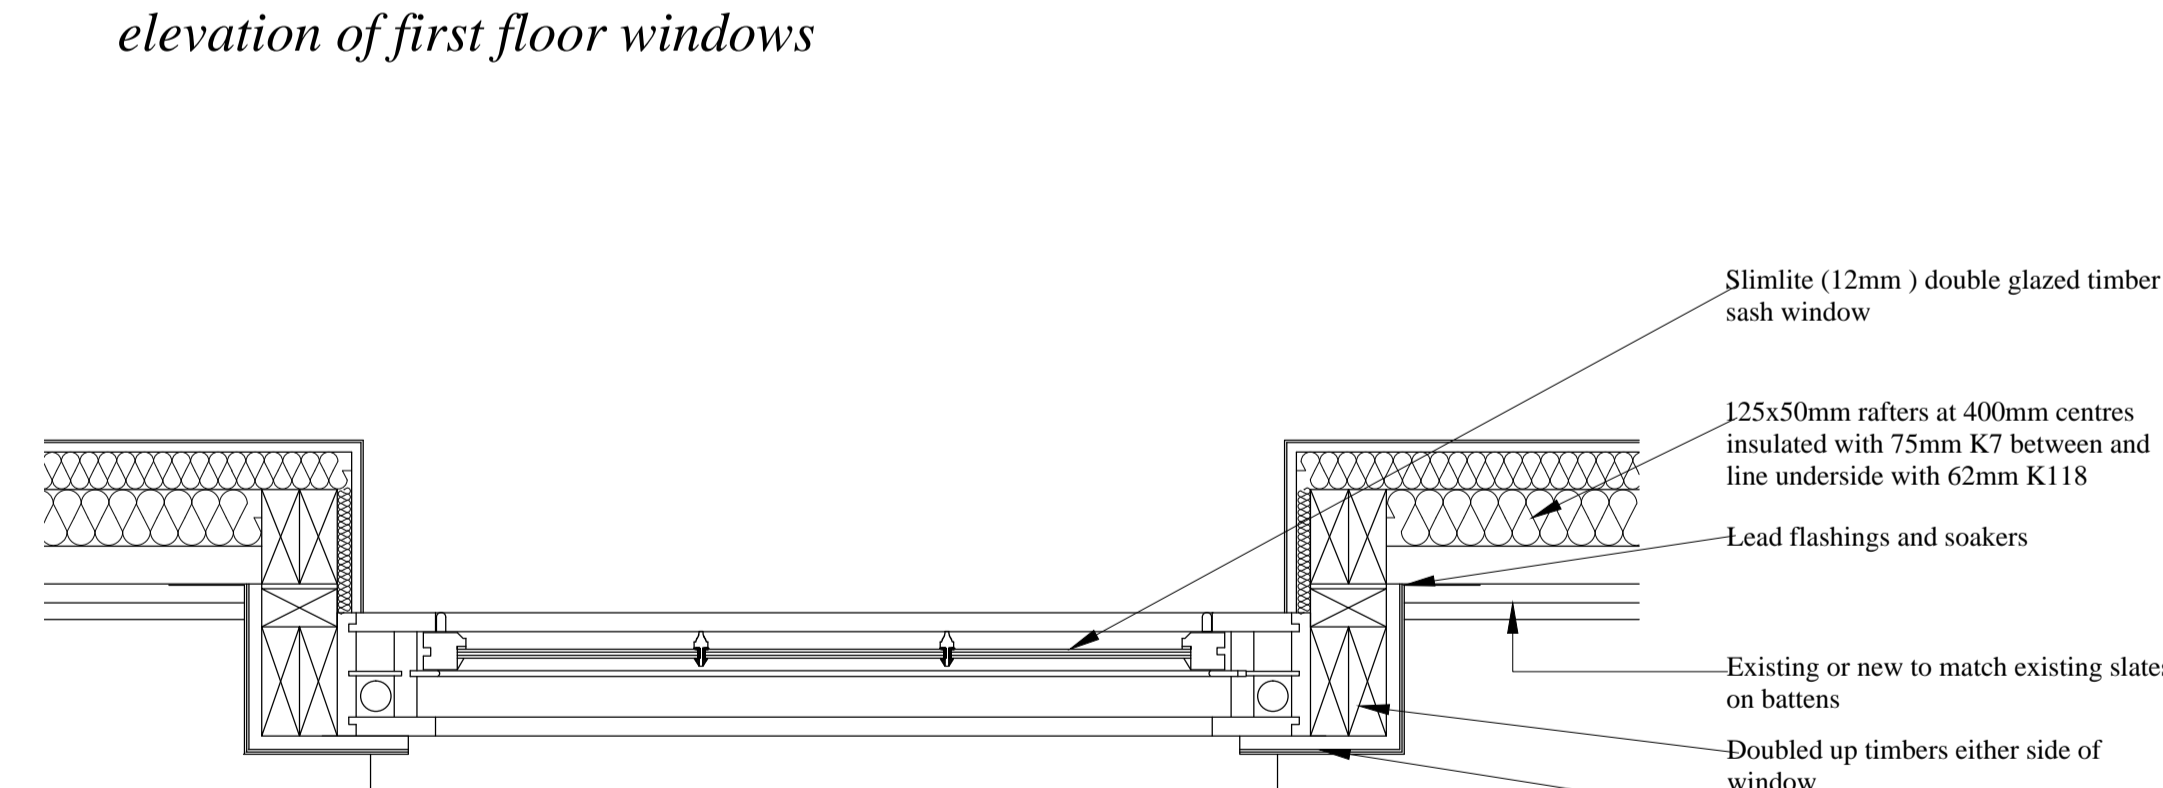


plan of dormer windows

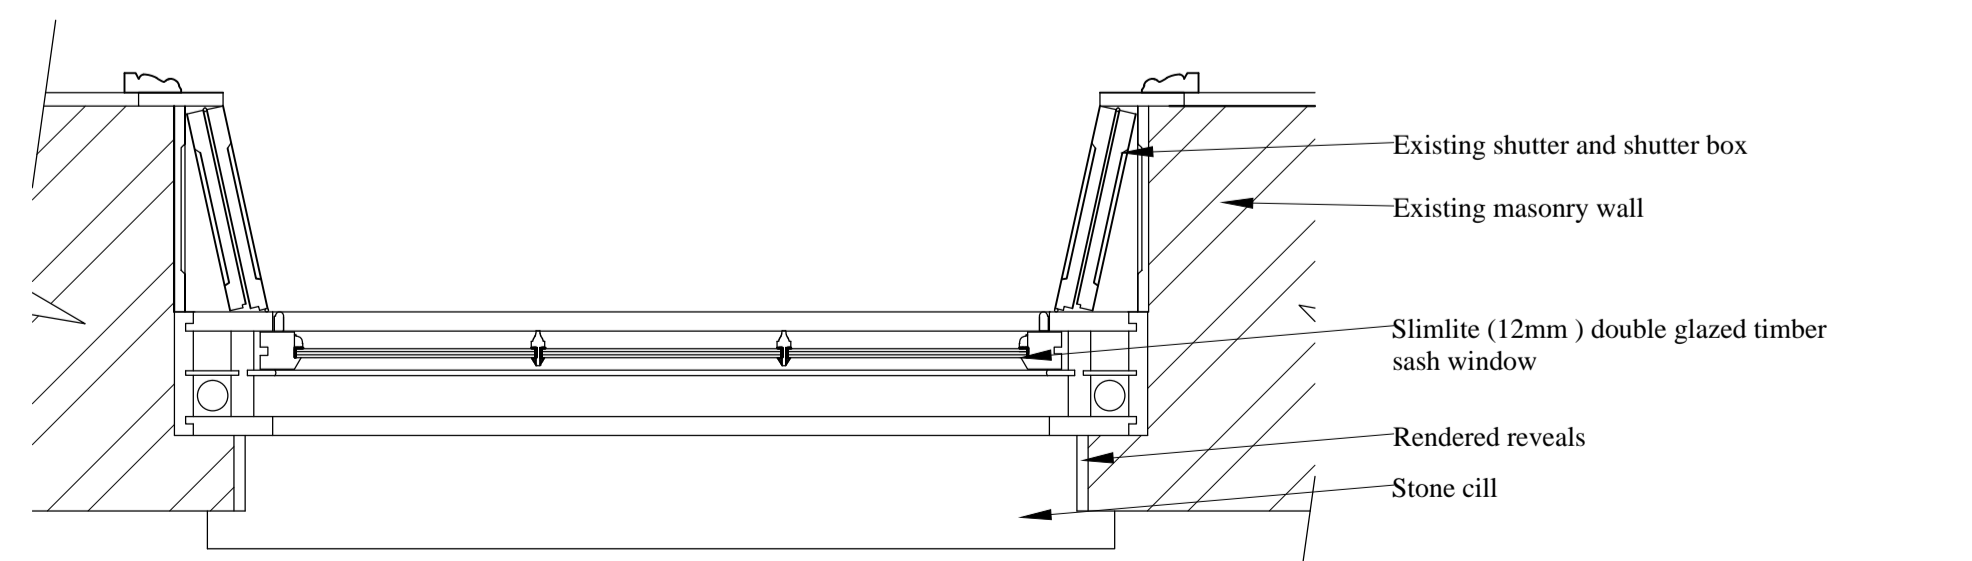

plan of window in masonry wall

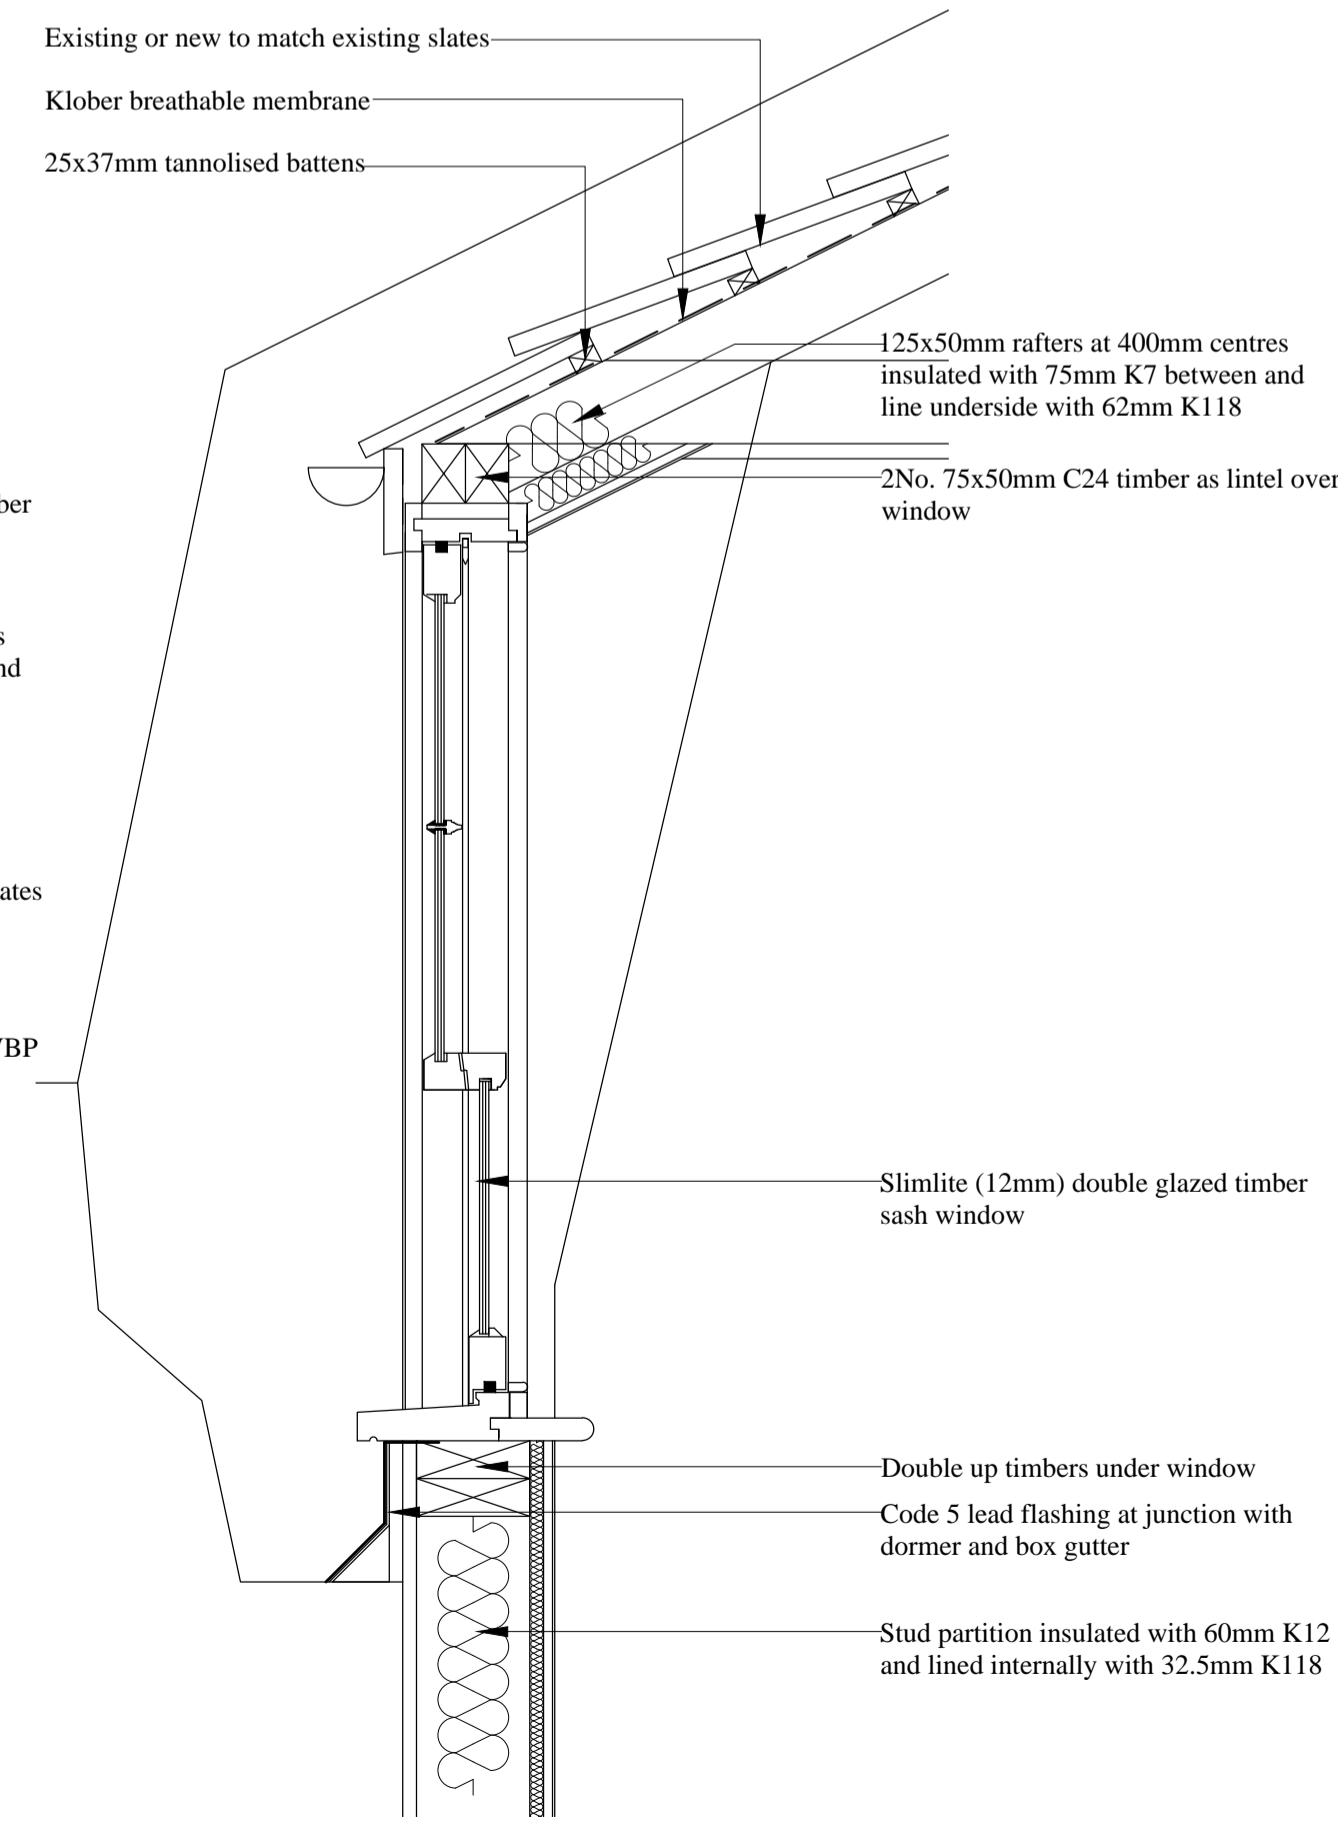

section thru dormer

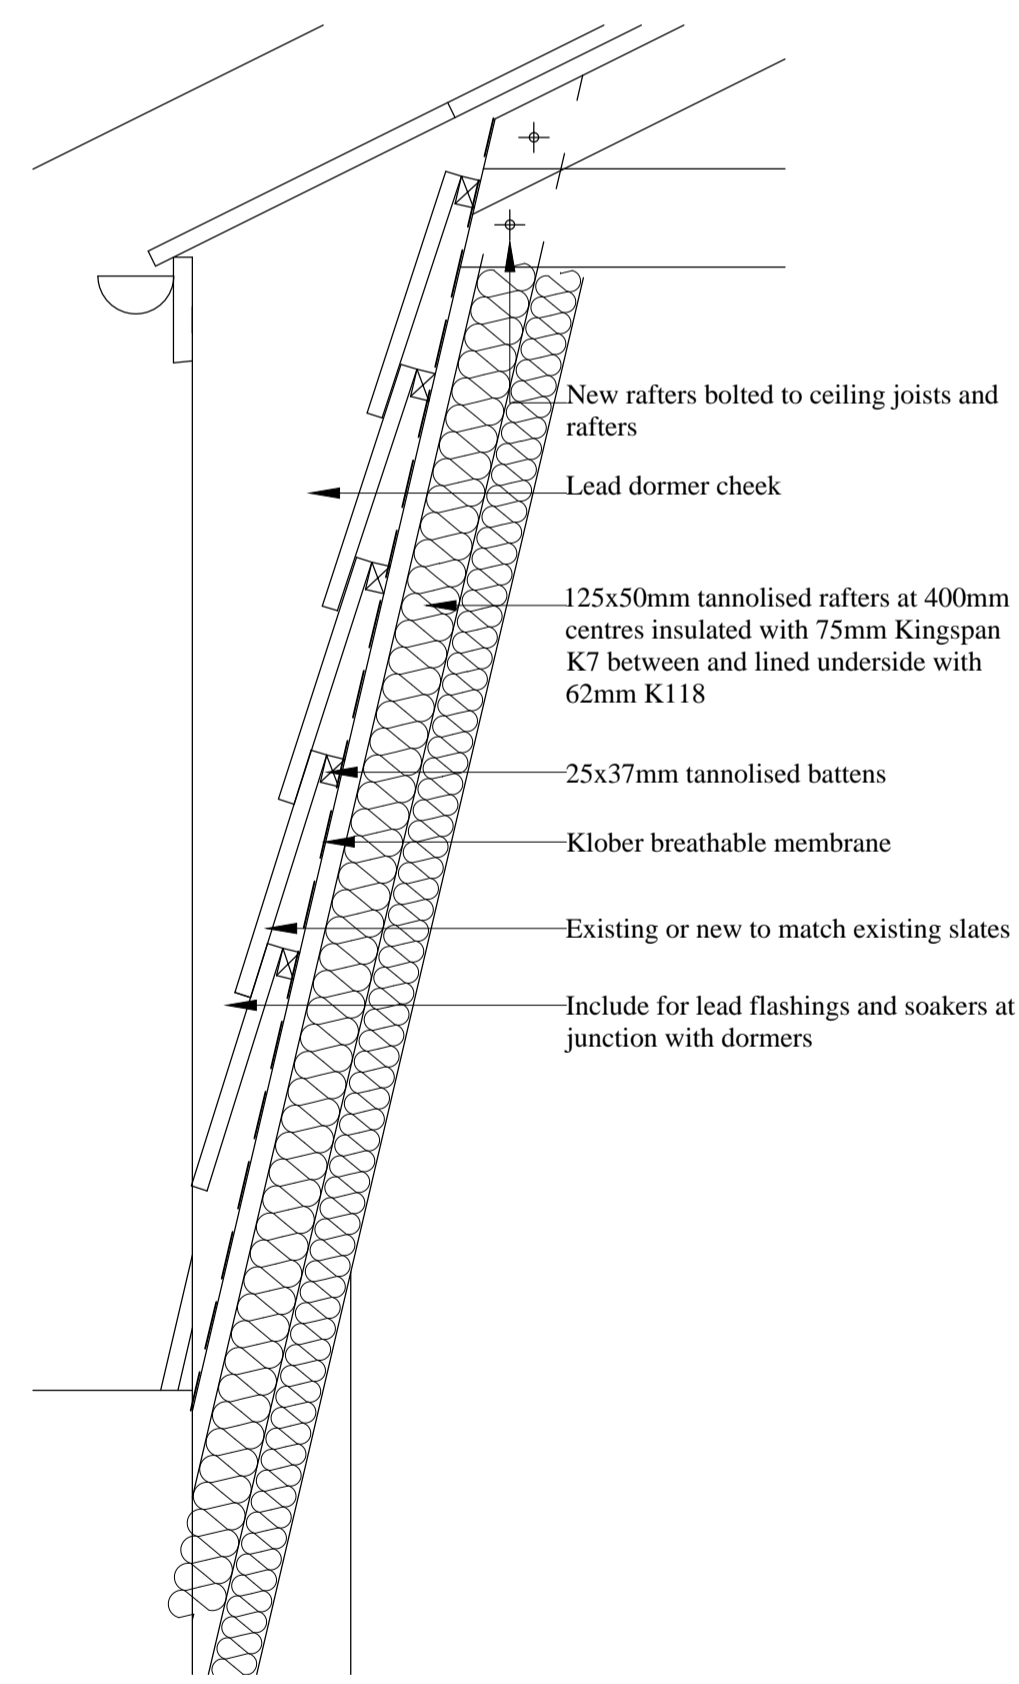

section thru front roof where making good

Construction details	
35 Doughty Street, London, WC1	
date August 2016	scale 1:10 @ A1
JOHN PERRIN & SONS Ltd BUILDING SURVEYORS & DESIGNERS 817 Great London, Whitechapel Hill, London E1 7QD Tel: 0208 344 4134 Fax: 0208 292 0595 E: john.perrin@perrin-sons.co.uk	
All dimensions are to be checked on site.	
drawing number 2715/D1	