



section thru head

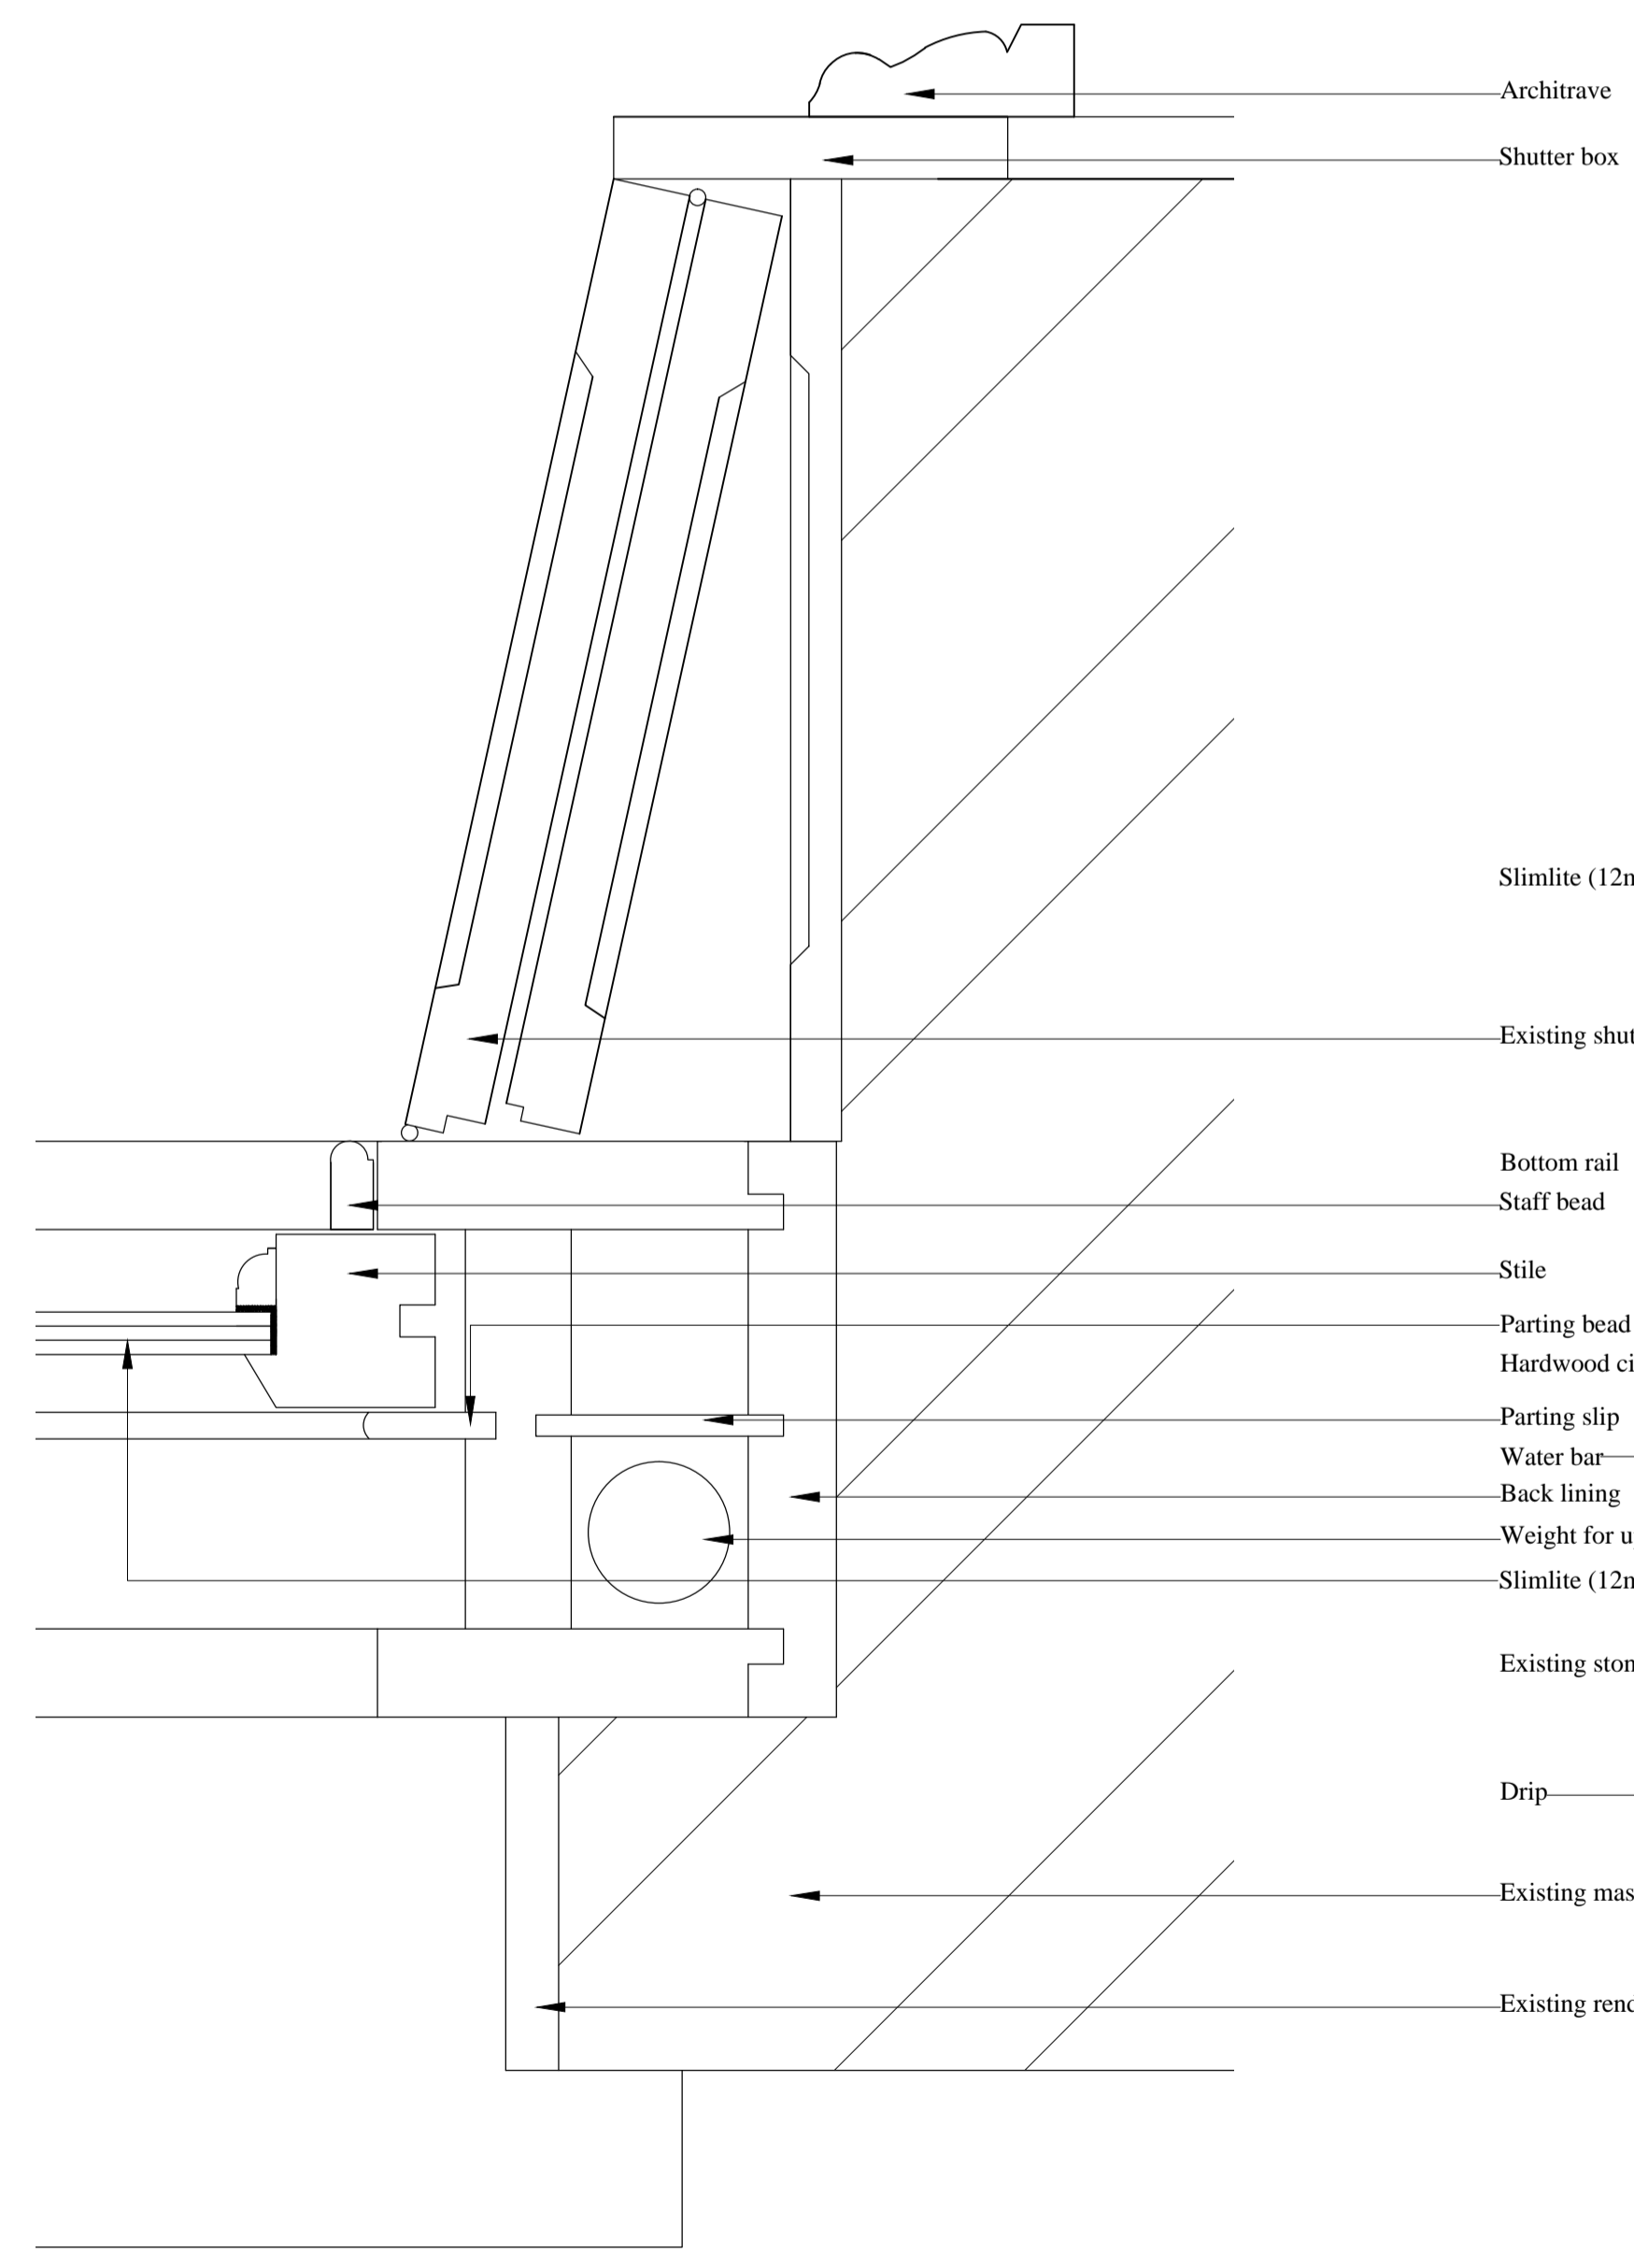

section thru jamb

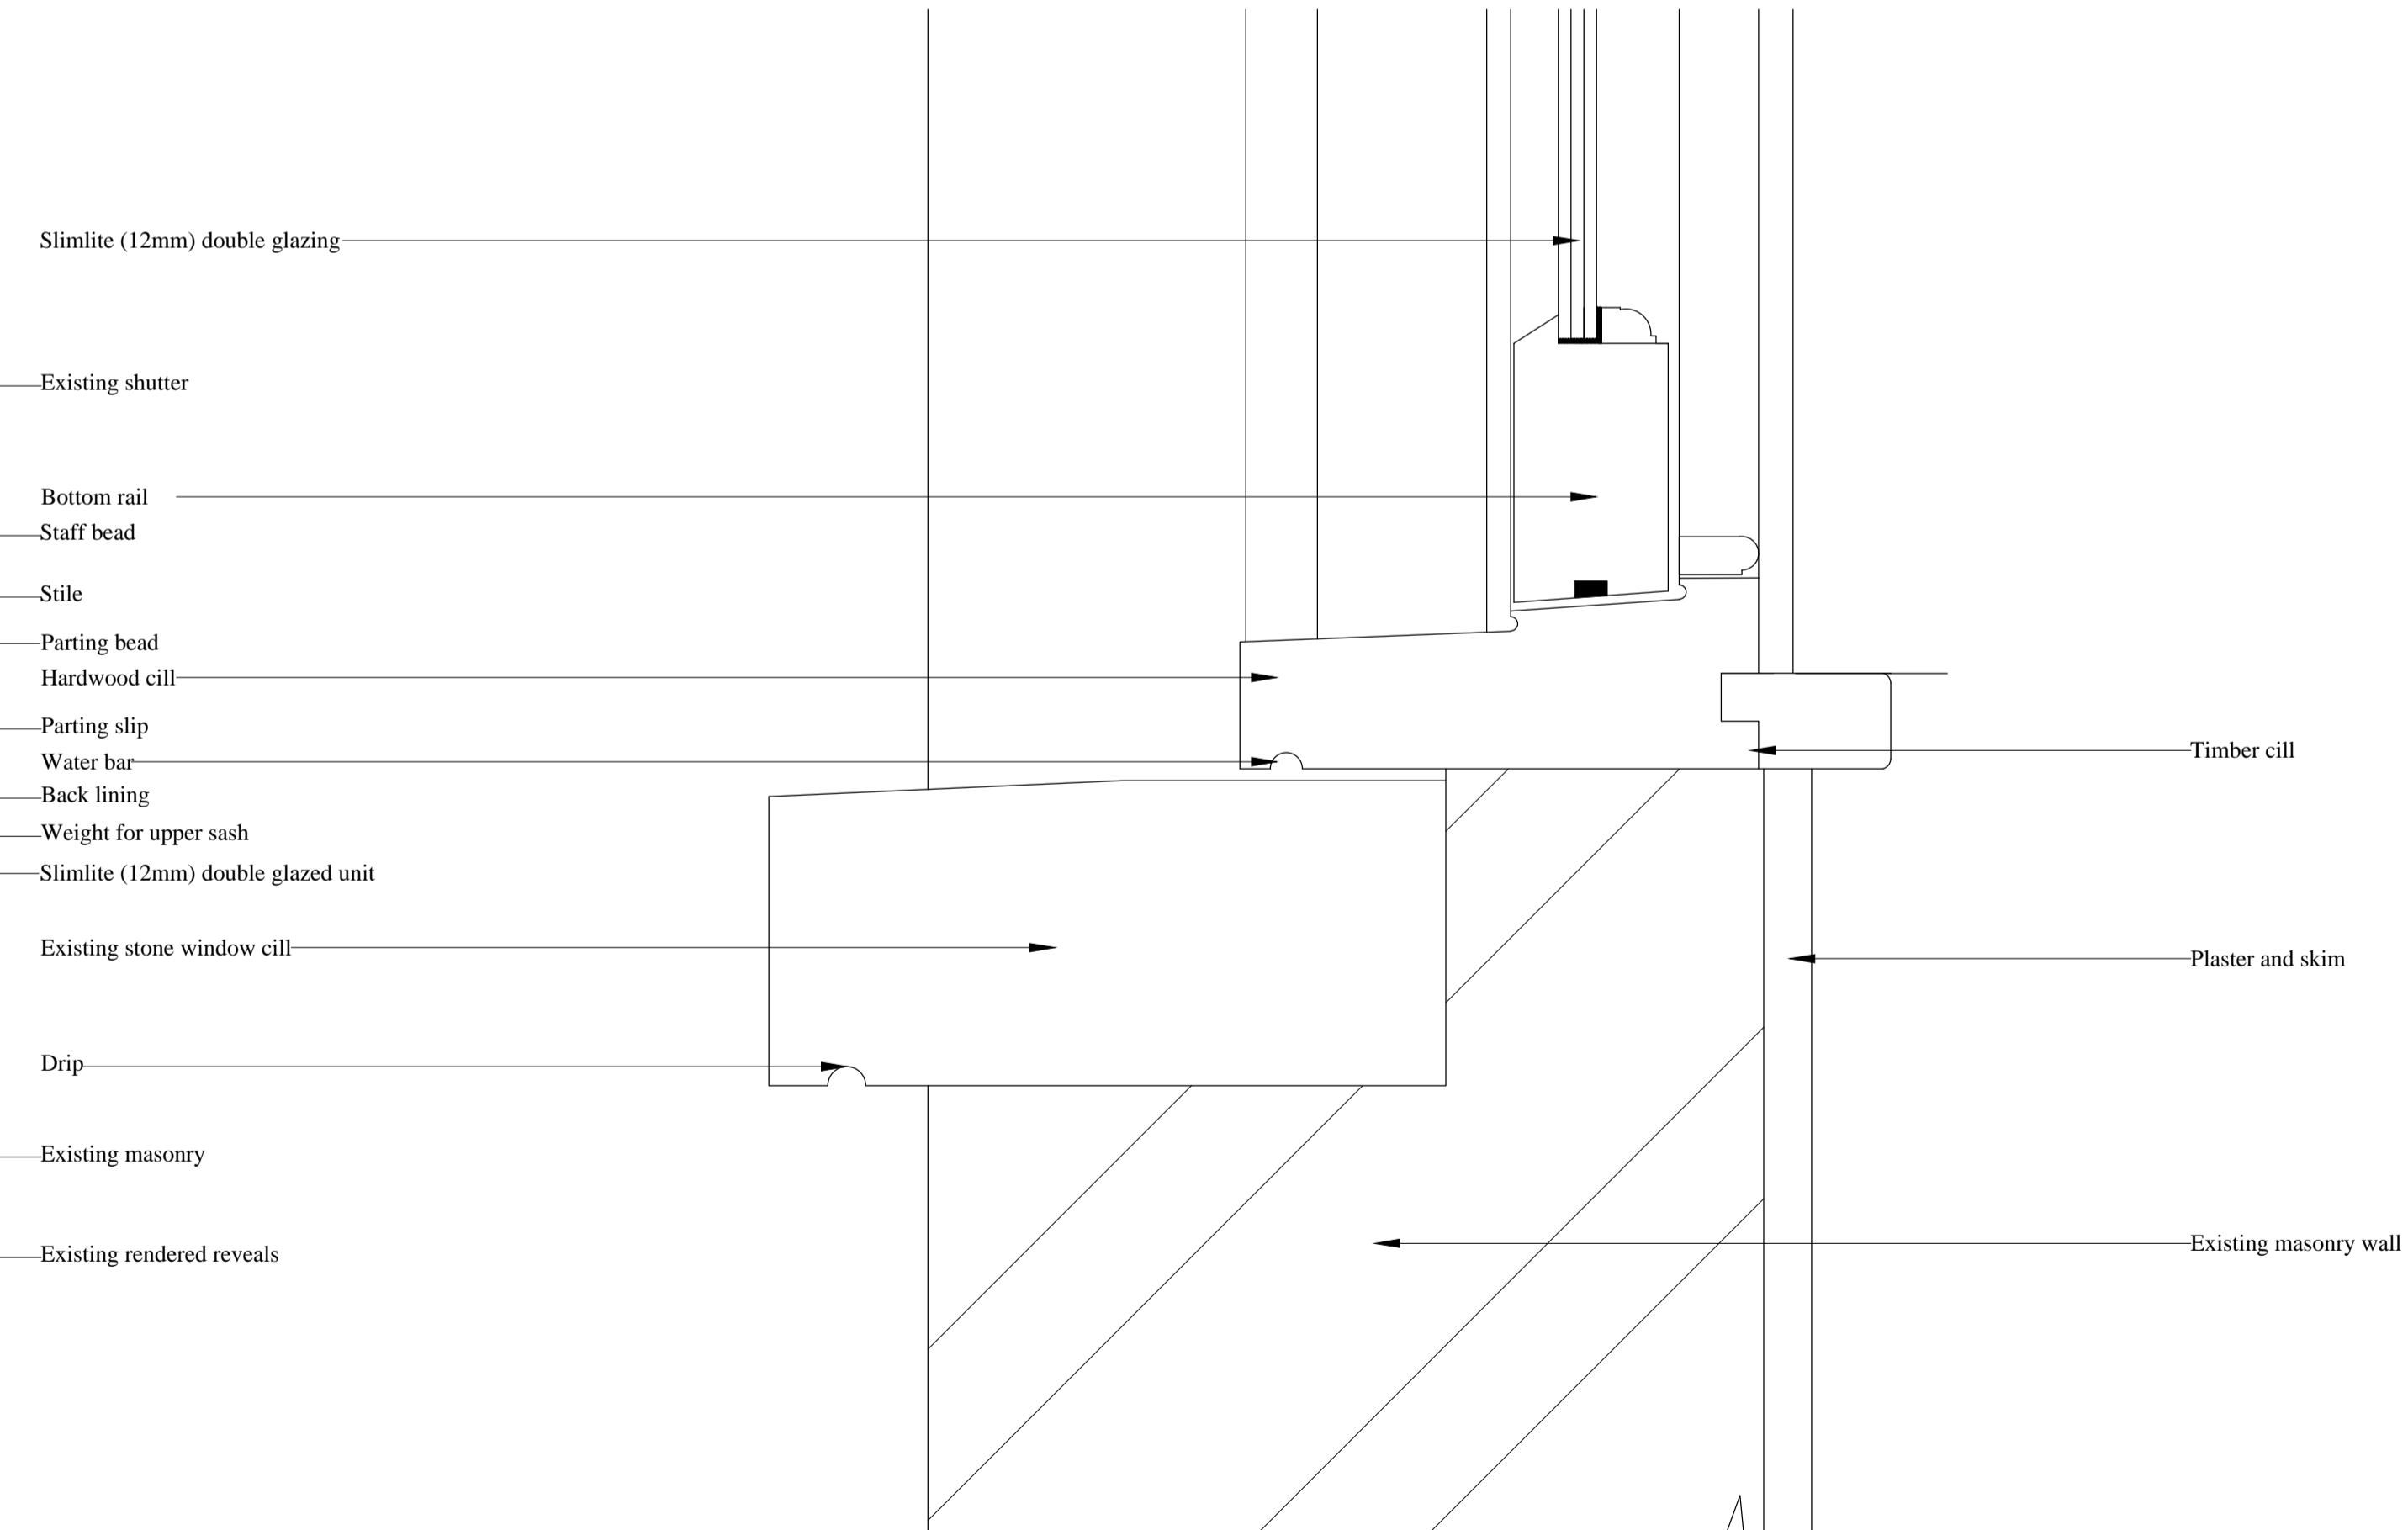

section thru cill

project Window details	
site 35 Doughty Street, London, WC1	
date August 2016	scale half full size @ A1
JOHN PERRIN & SONS Ltd BUILDING SURVEYORS & DESIGNERS <small>885 Great Lane, Winchester Hill, London N21 2QF Tel: 0208 364 0334 Fax: 0208 292 0595 © John Perrin & Sons Ltd 2016</small>	
All dimensions are to be checked on site.	
drawing number 2715/D2	