



Drawings may be scaled for purposes of Planning. Any discrepancies should be reported immediately to the designer. If In doubt ask, This drawing is copyright of the designer.

These drawings are based on plans provided by others.
The designer accepts no liability for inaccuracies.

Drawing Status:

Planning

Revision		Date
а	Excavation of bricked in backfill removed.	28.11.1

prewett bizley architects

Second Floor 118a London Wall London EC2Y 5JA 020 7256 2195 rp@prewettbizley.com www.prewettbizley.com

Projec

39 Great James Street London WC1N 3HB

rawing

1m 2m


Proposed Basement and Ground Floor Plans


1:100 @ A3 1:50 @ A1


July 2016

125 P 00

а

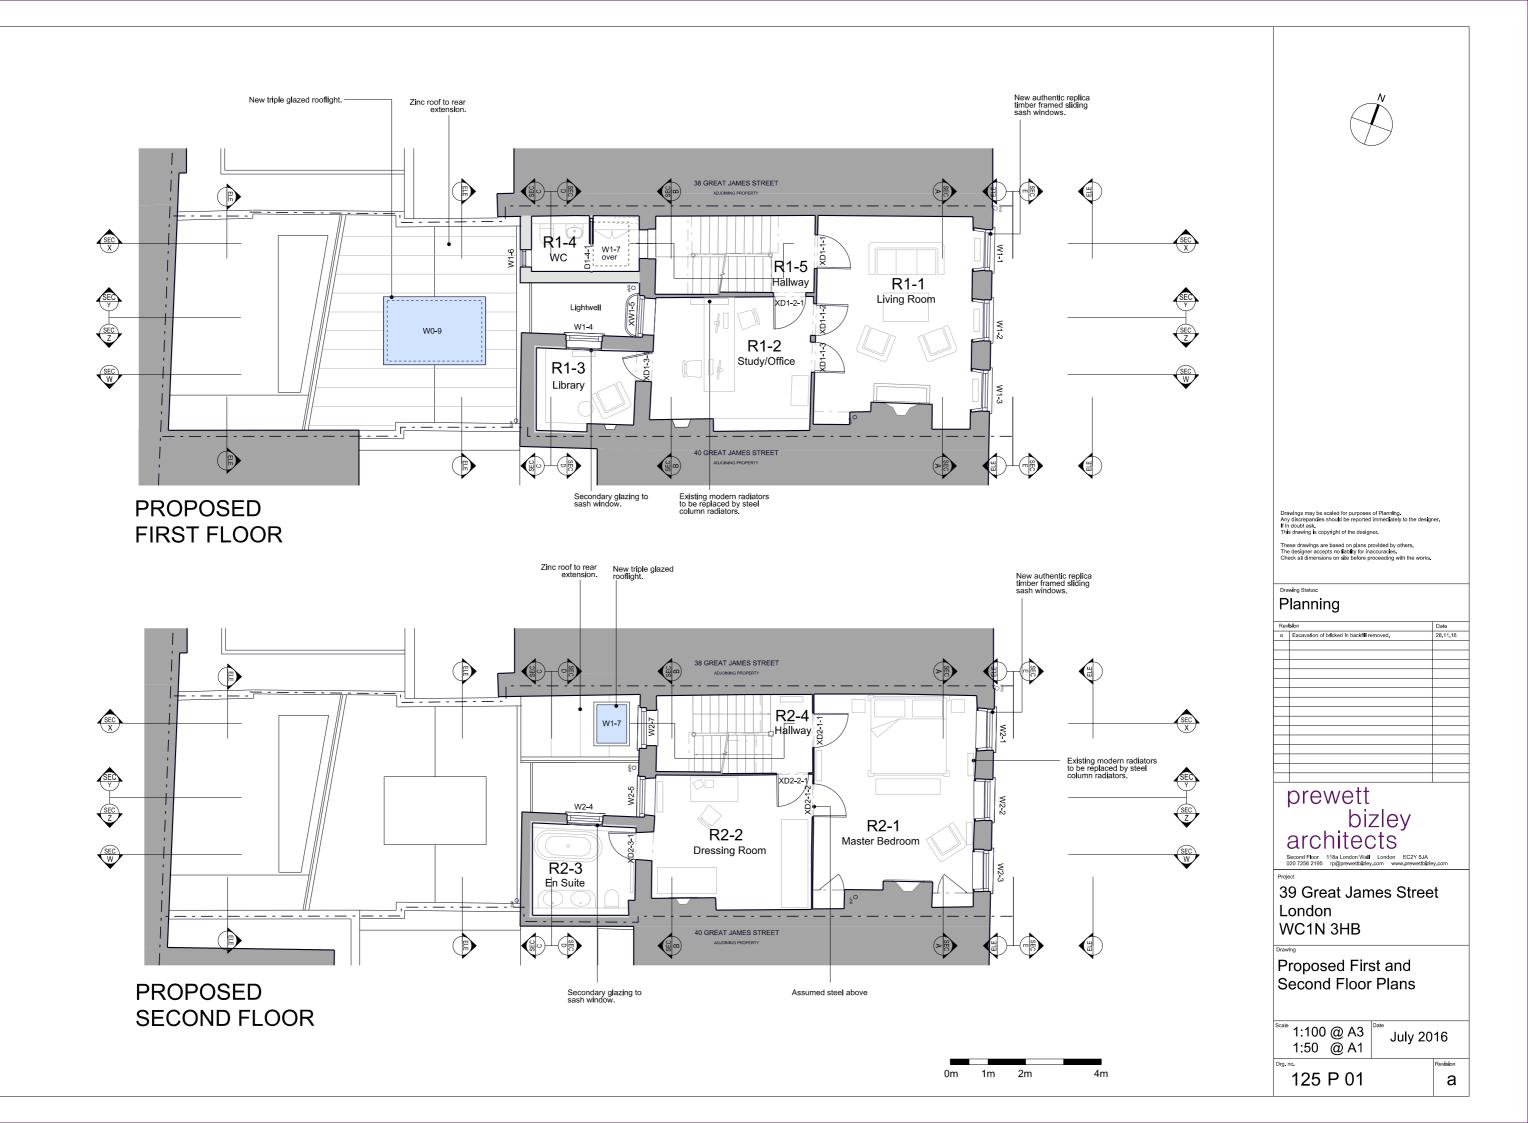

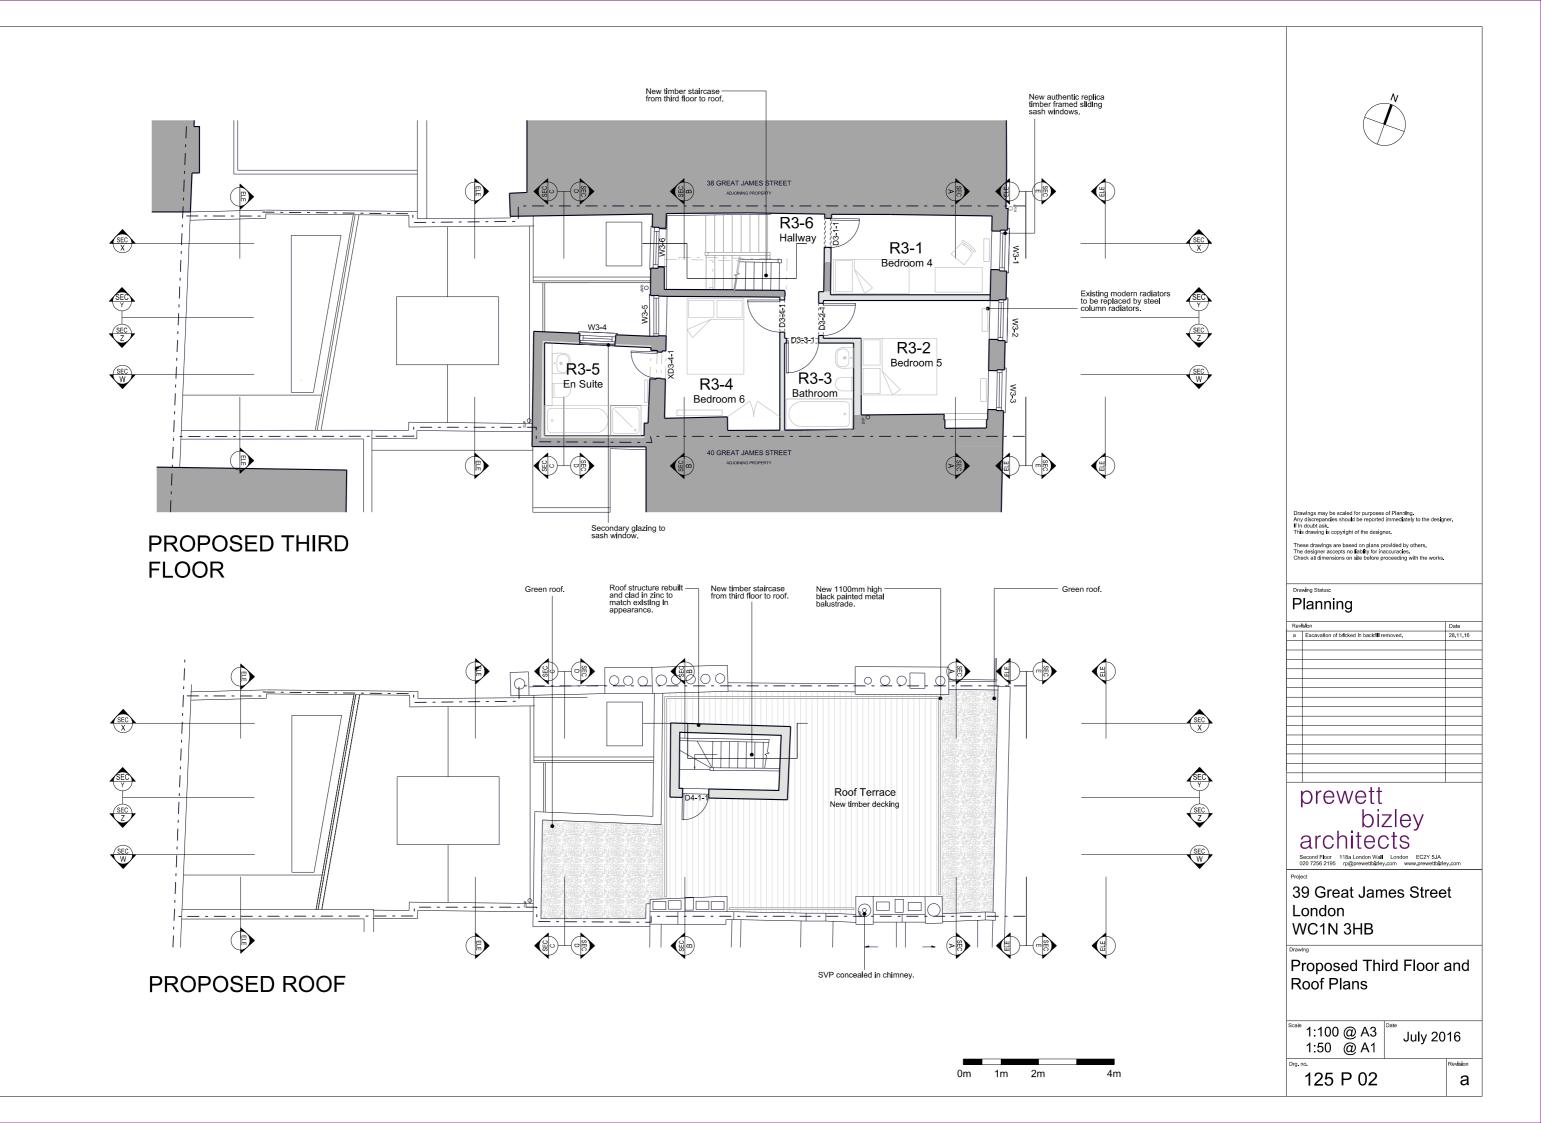

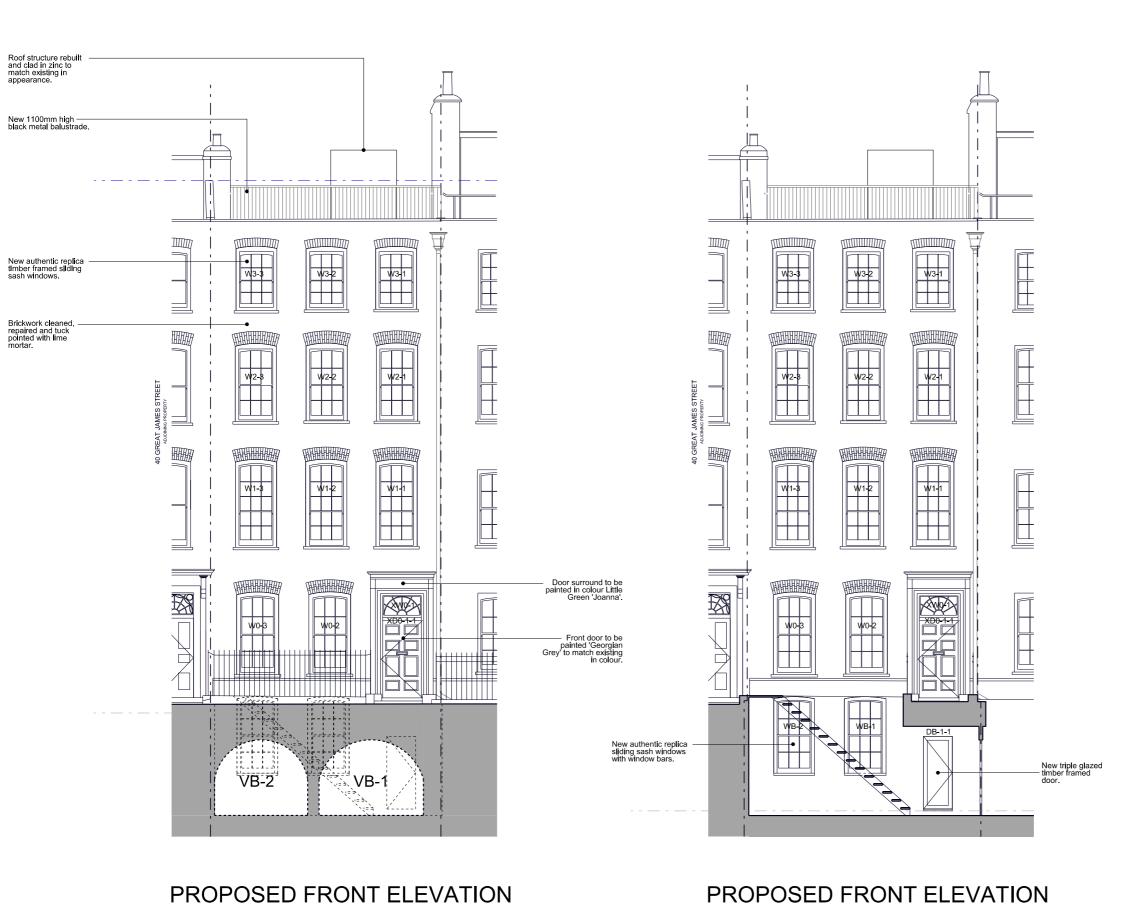

THROUGH LIGHTW

New triple glazed timber framed door.	prewett bizley architects Second Floor 118a London Wall London EC2Y SJA 020 7256 2195 p@prewettbizley.com www.prewettbizley.com
ELEVATION	39 Great James Street London WC1N 3HB Drowling Proposed Front Elevations
Om 1m 2m 4m	Scale 1:100 @ A3
VIII IIII 2III 4III	125 P 10 -


KEY PLAN


Drawings may be scaled for purposes of Planning. Any discrepancies should be reported immediately to the designer if In doubt sak. This drawing is copyright of the designer.

These drawings are based on plans provided by others.
The designer accepts no flability for inaccuracies.
Check all dimensions on site before proceeding with the works.


Drawing Status:

Planning

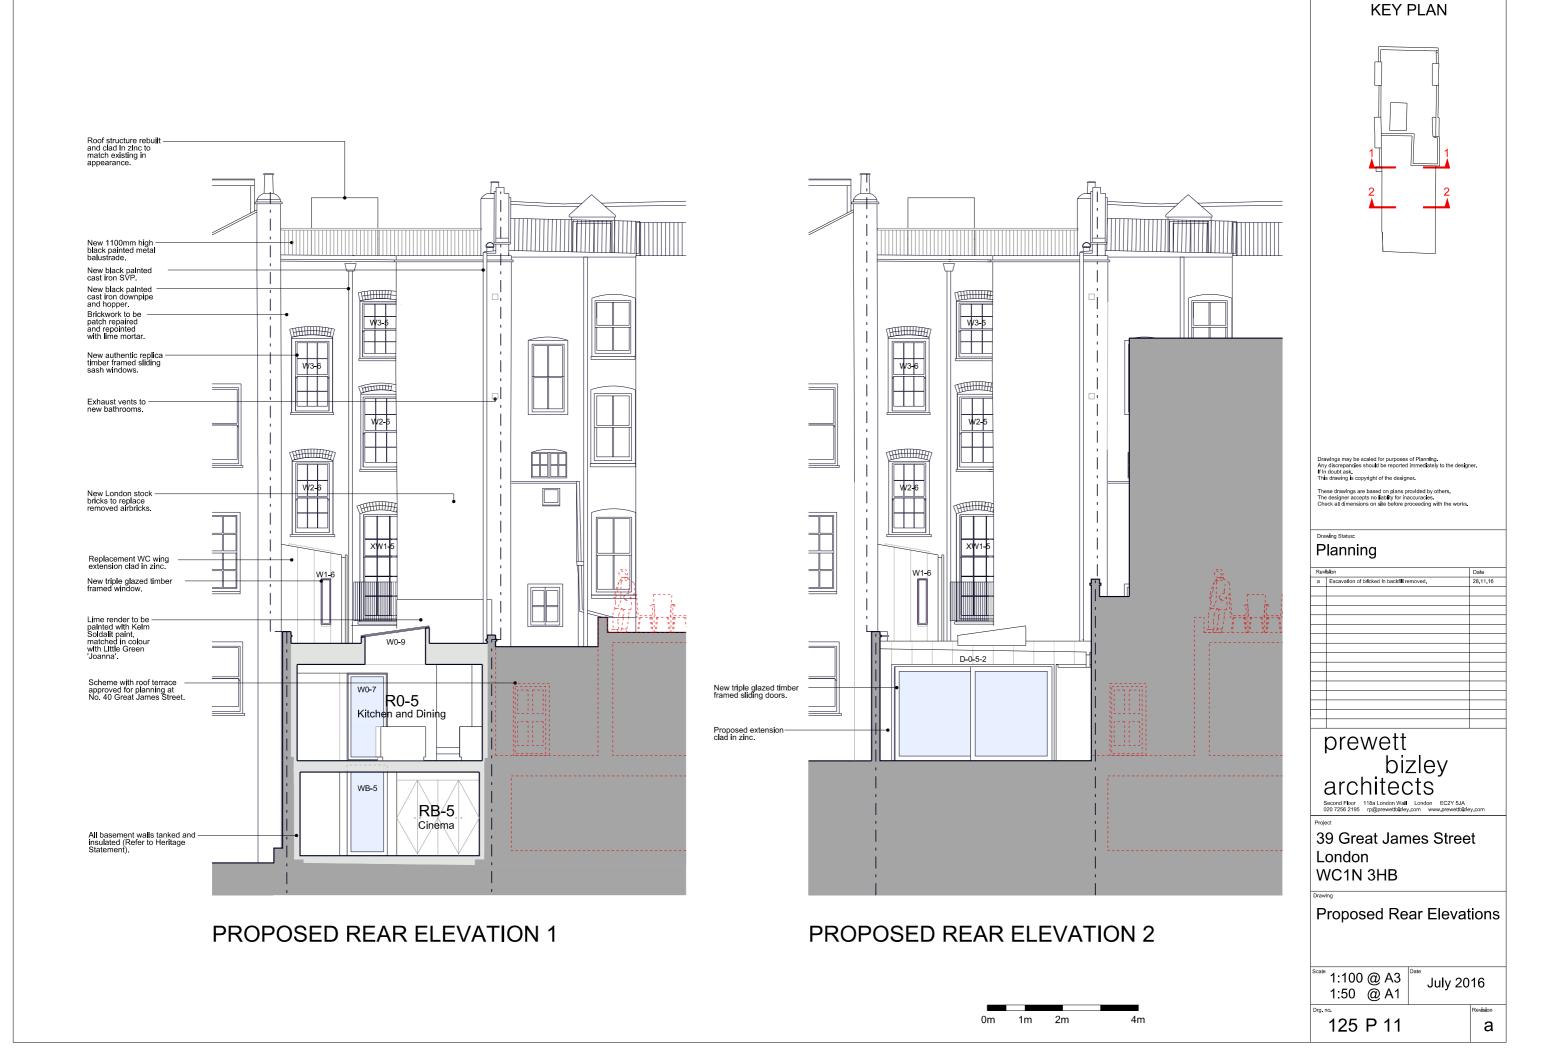


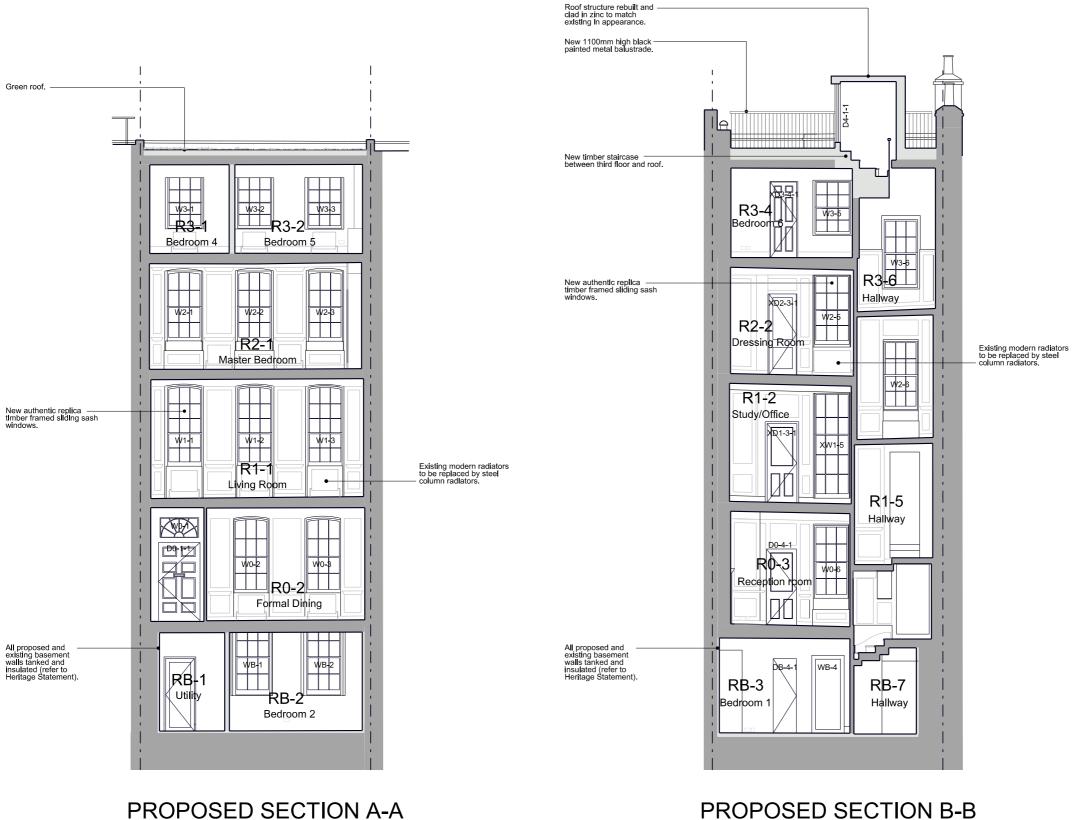



PROPOSED SECTION B-B

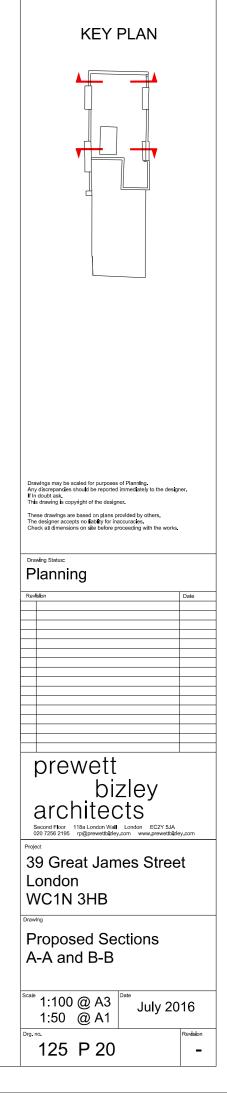

1m 2m

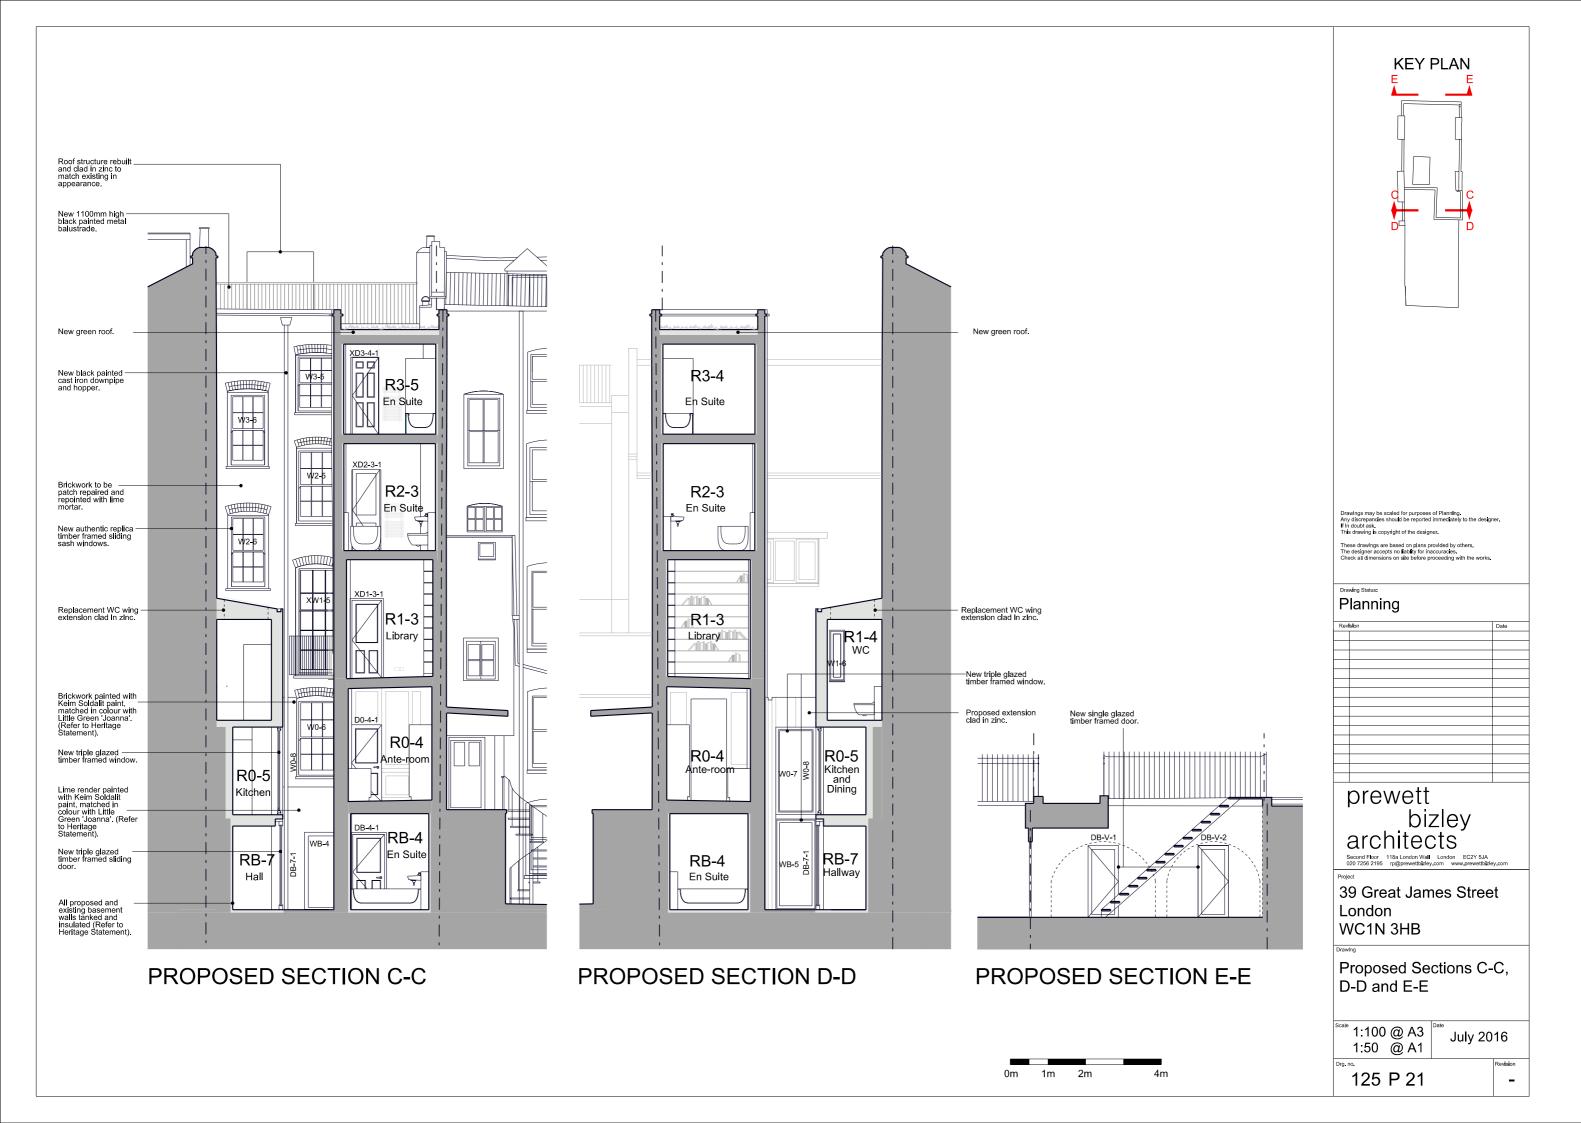

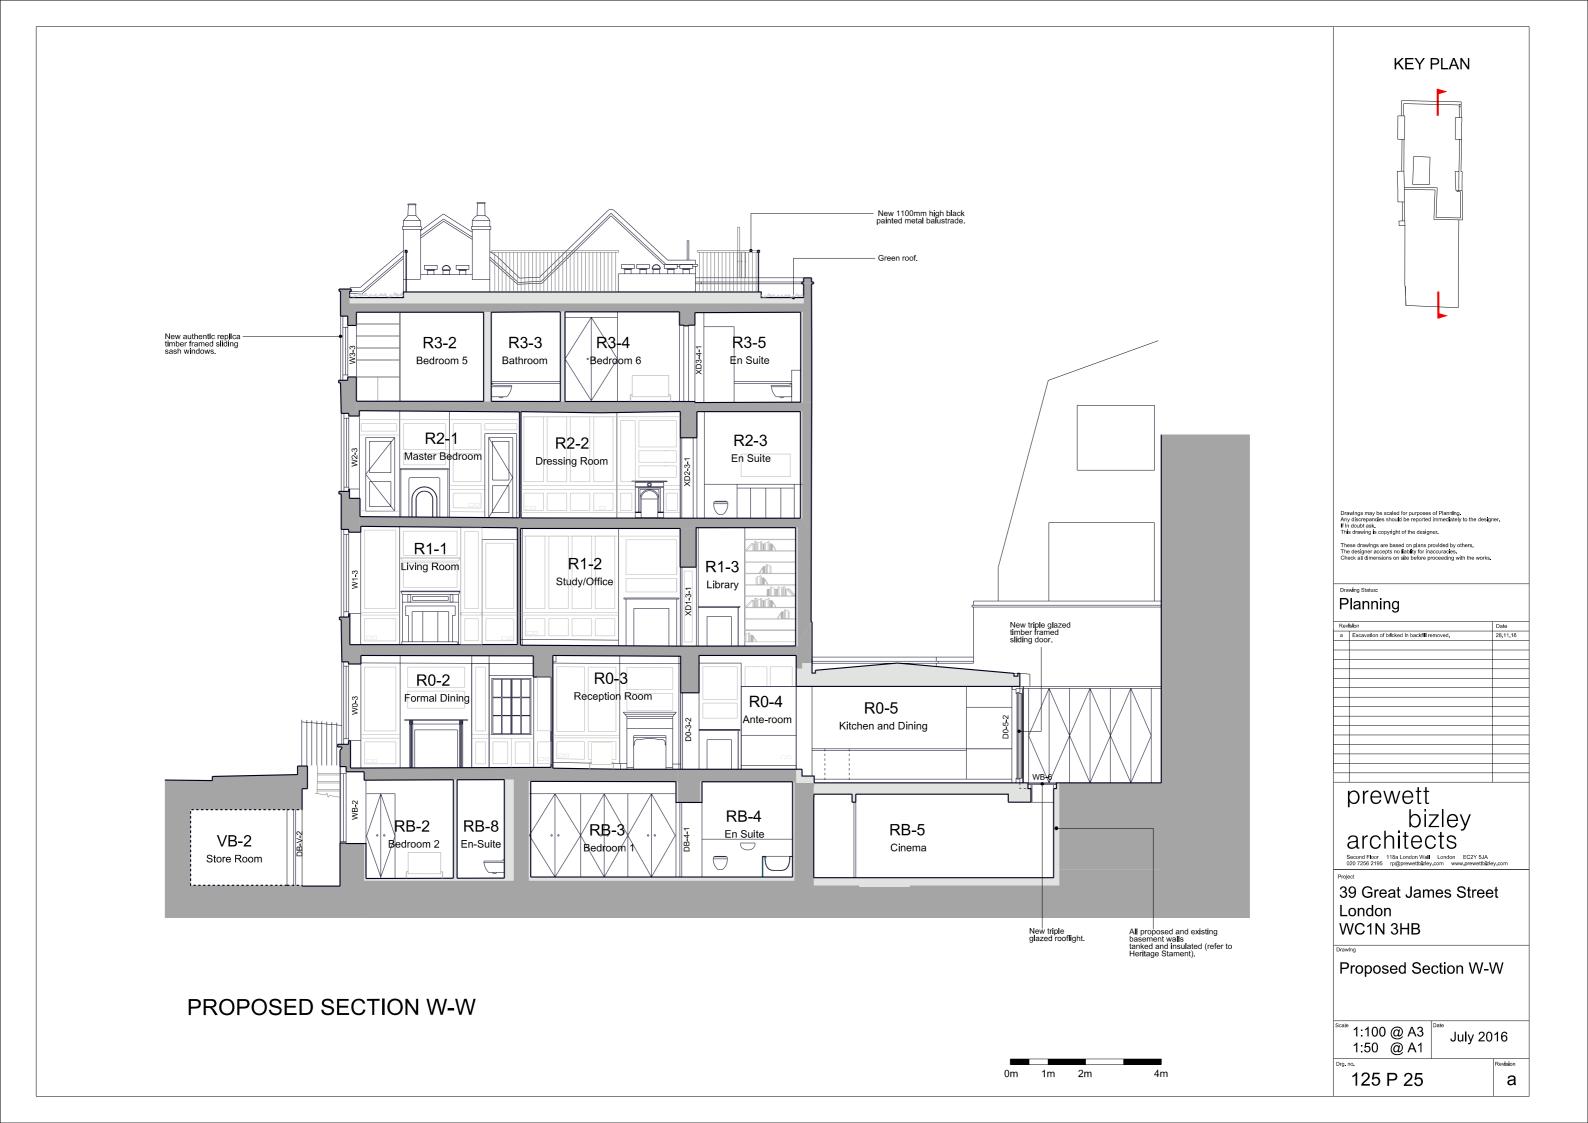

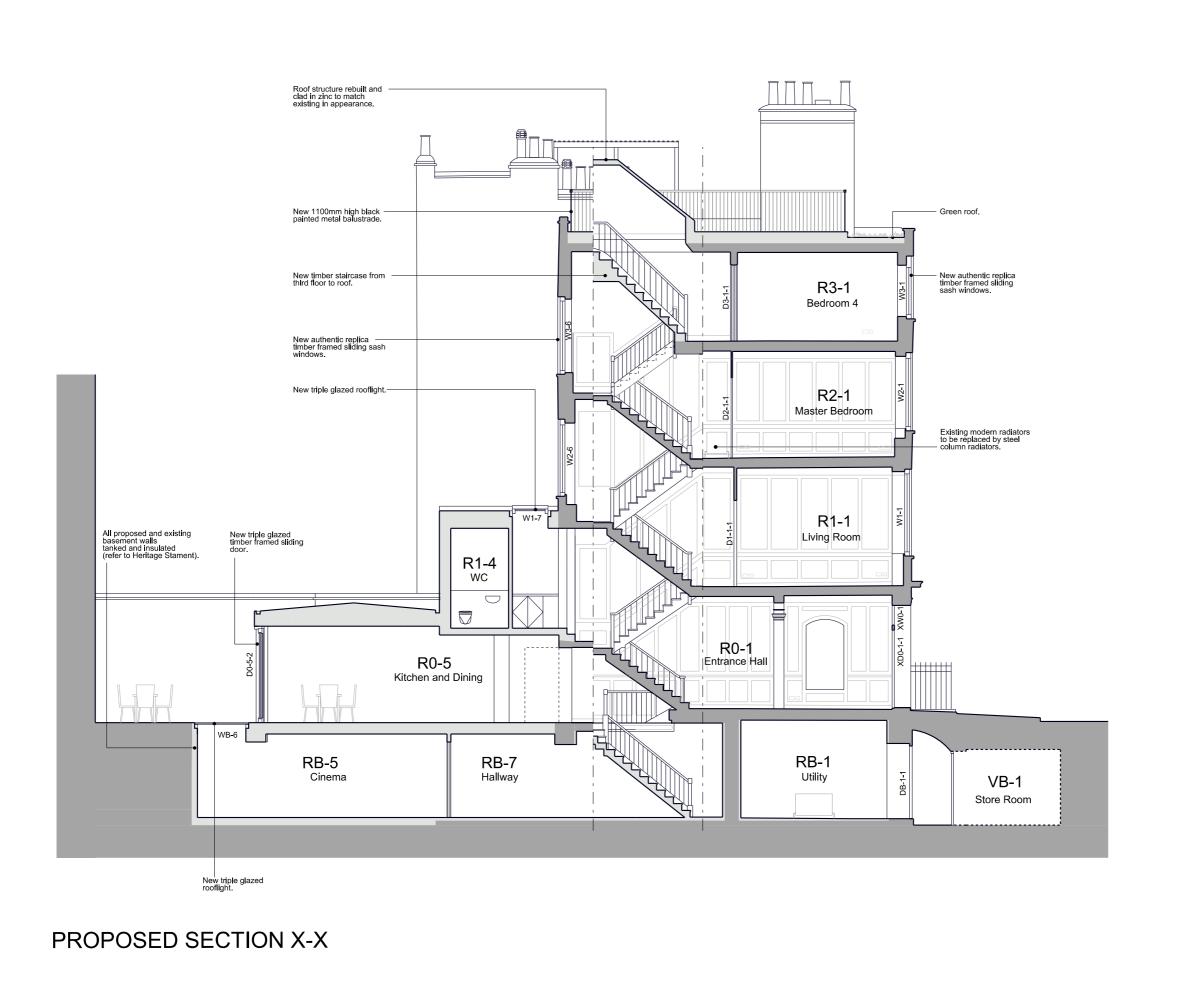

KEY PLAN Drawings may be scaled for purposes of Planning. Any discrepancies should be reported immediately to the designer if In doubt sak. This drawing is copyright of the designer. These drawings are based on plans provided by others.
The designer accepts no fability for inaccuracies.
Check all dimensions on site before proceeding with the works. Planning Date 28.11.16 a Excavation of bricked in backfill ren

prewett bizley architects

Drawing Status:

39 Great James Street London WC1N 3HB


0m 1m 2m

Proposed Section X-X

1:100 @ A3 1:50 @ A1 July 2016


125 P 26


а

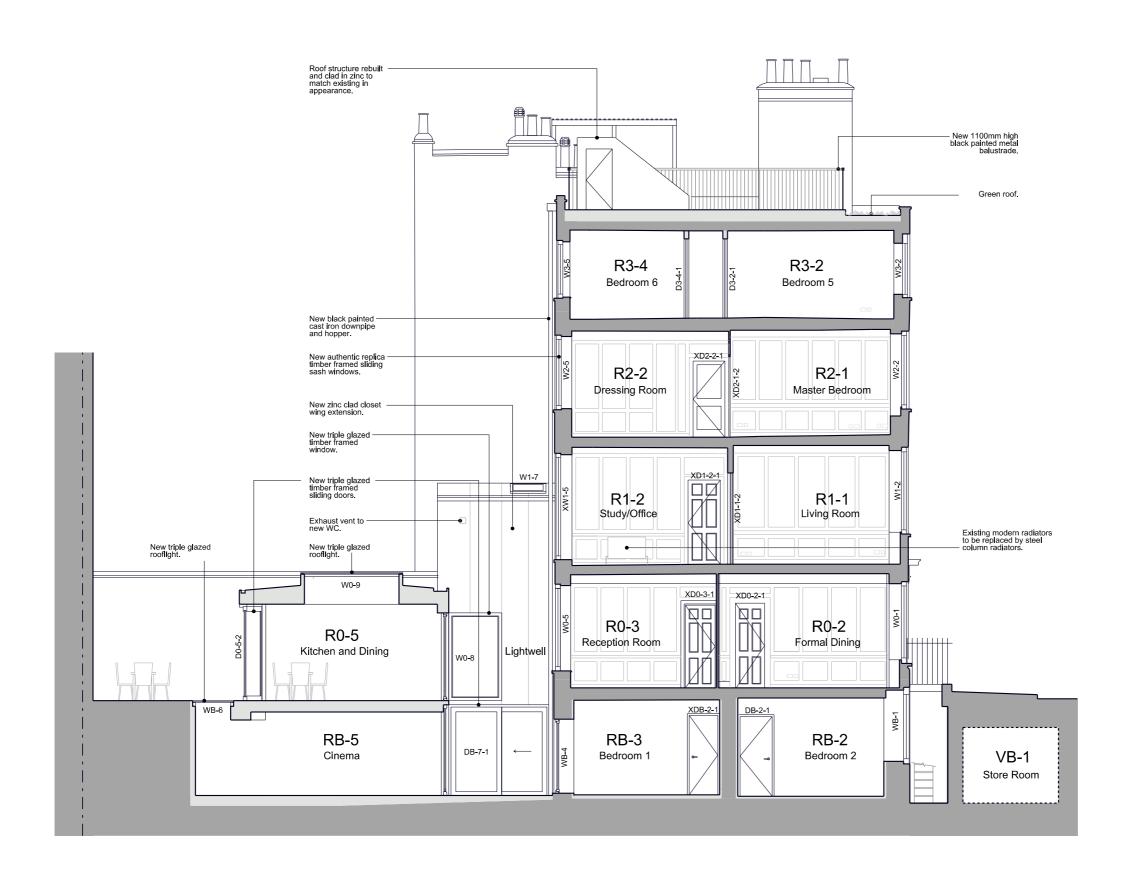


PROPOSED SECTION Y-Y



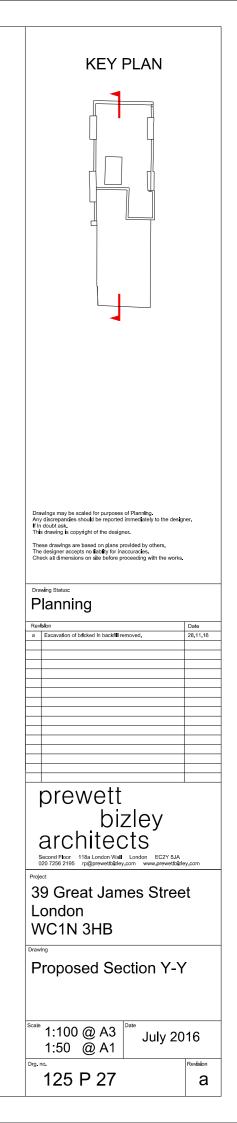

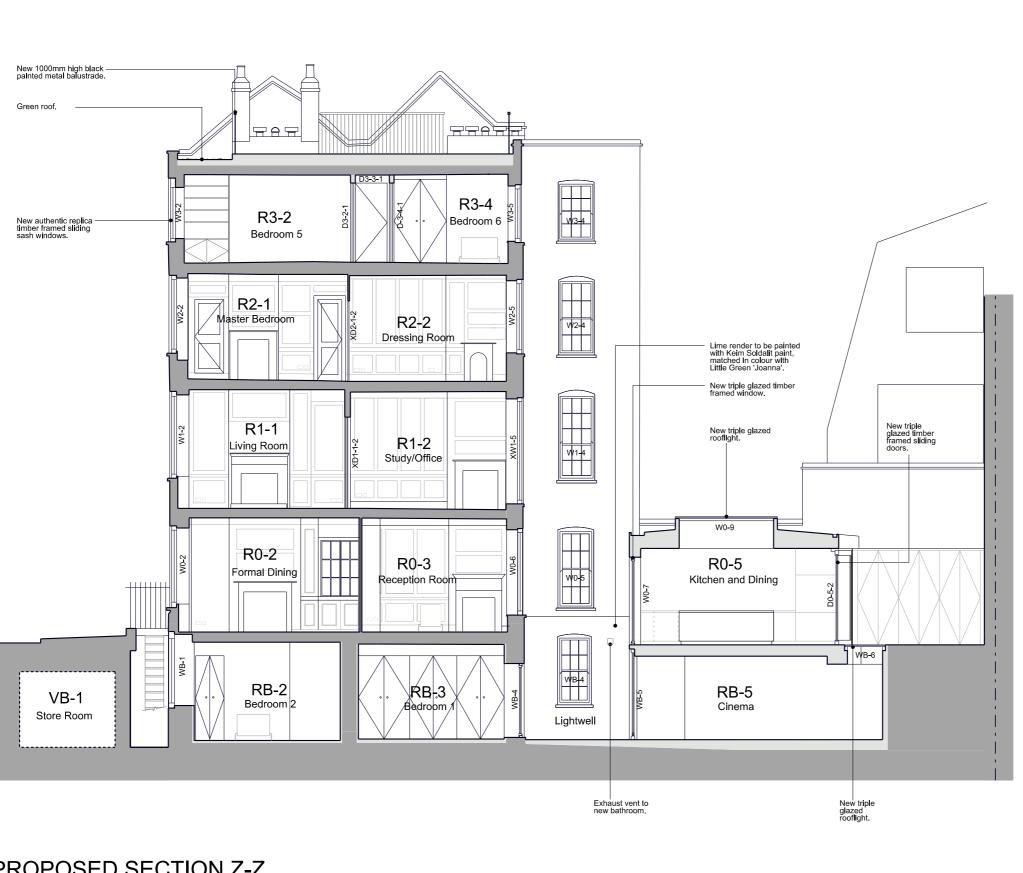

PROPOSED SECTION Z-Z

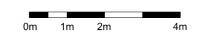

KEY PLAN Drawings may be scaled for purposes of Planning. Any discrepancies should be reported immediately to the designer if In doubt sak. This drawing is copyright of the designer. These drawings are based on plans provided by others.
The designer accepts no fability for inaccuracies.
Check all dimensions on site before proceeding with the works. Drawing Status: Planning Date 28.11.16 a Excavation of bricked in backfill rem prewett bizley architects 39 Great James Street London WC1N 3HB Proposed Section Z-Z 1:100 @ A3 1:50 @ A1 July 2016 125 P 28 а