

Sources: CBRE:  
 103307-A.pdf  
 103307E-01.dwg  
 103307T-01.dwg

PIERCY & CO  
 Proposed Scheme 11/05/16  
 160425\_Haverstock Hill Model.DWG

OS Map  
 Site Photos

Key:

Project: 5-17 Haverstock Hill

Drawn By: TW


Title: Window Locations  
 Eton Place, Eton College Road

Date: Nov 16

Dwg No: **P385/WM/01**

Point 2 Surveyors Ltd,  
 3rd Floor,  
 17 Slingsby Place,  
 London WC2E 9AB,  
 0207 836 5828  
 www.point2surveyors.com



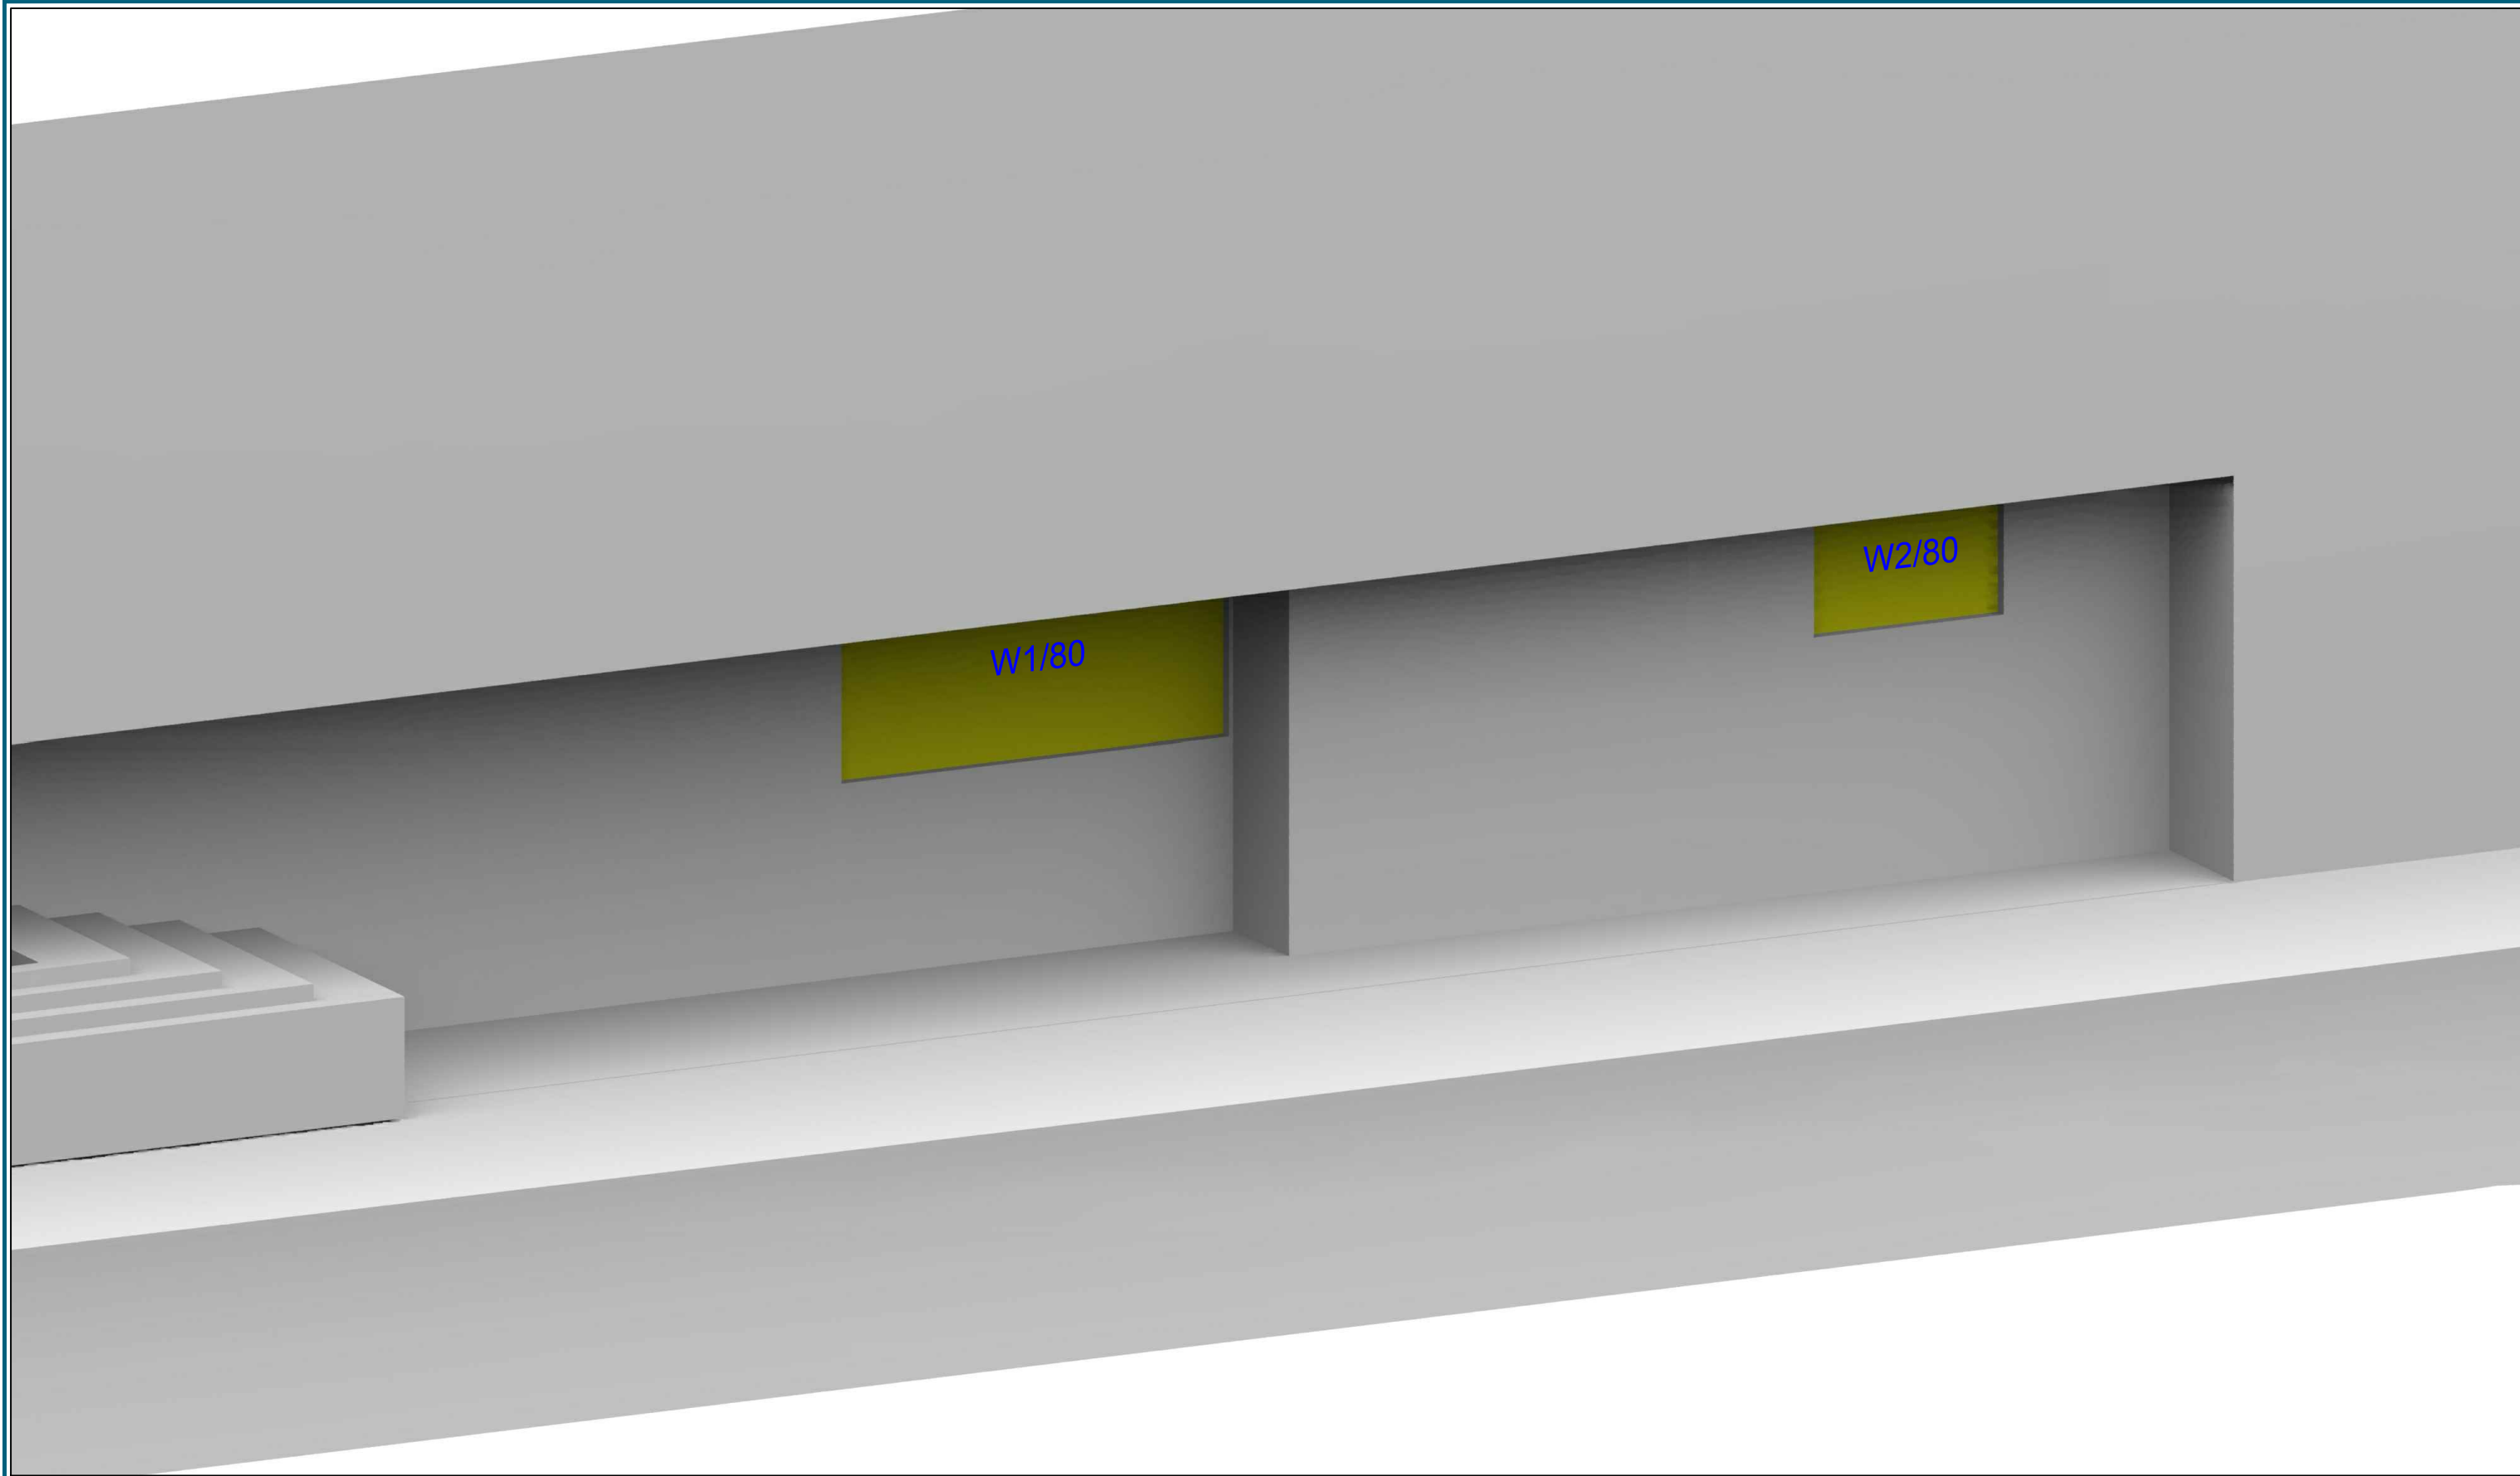

Sources: CBRE:  
 103307-A.pdf  
 103307E-01.dwg  
 103307T-01.dwg

PIERCY & CO  
 Proposed Scheme 11/05/16  
 160425\_Haverstock Hill Model.DWG

OS Map

Site Photos

Key:

Project: 5-17 Haverstock Hill


Drawn By: TW

Title: Window Locations  
 Haverstock School

Date: Nov 16

Dwg No: **P385/WM/02**

Point 2 Surveyors Ltd,  
 3rd Floor,  
 17 Slingsby Place,  
 London WC2E 9AB,  
 0207 836 5828  
 www.point2surveyors.com

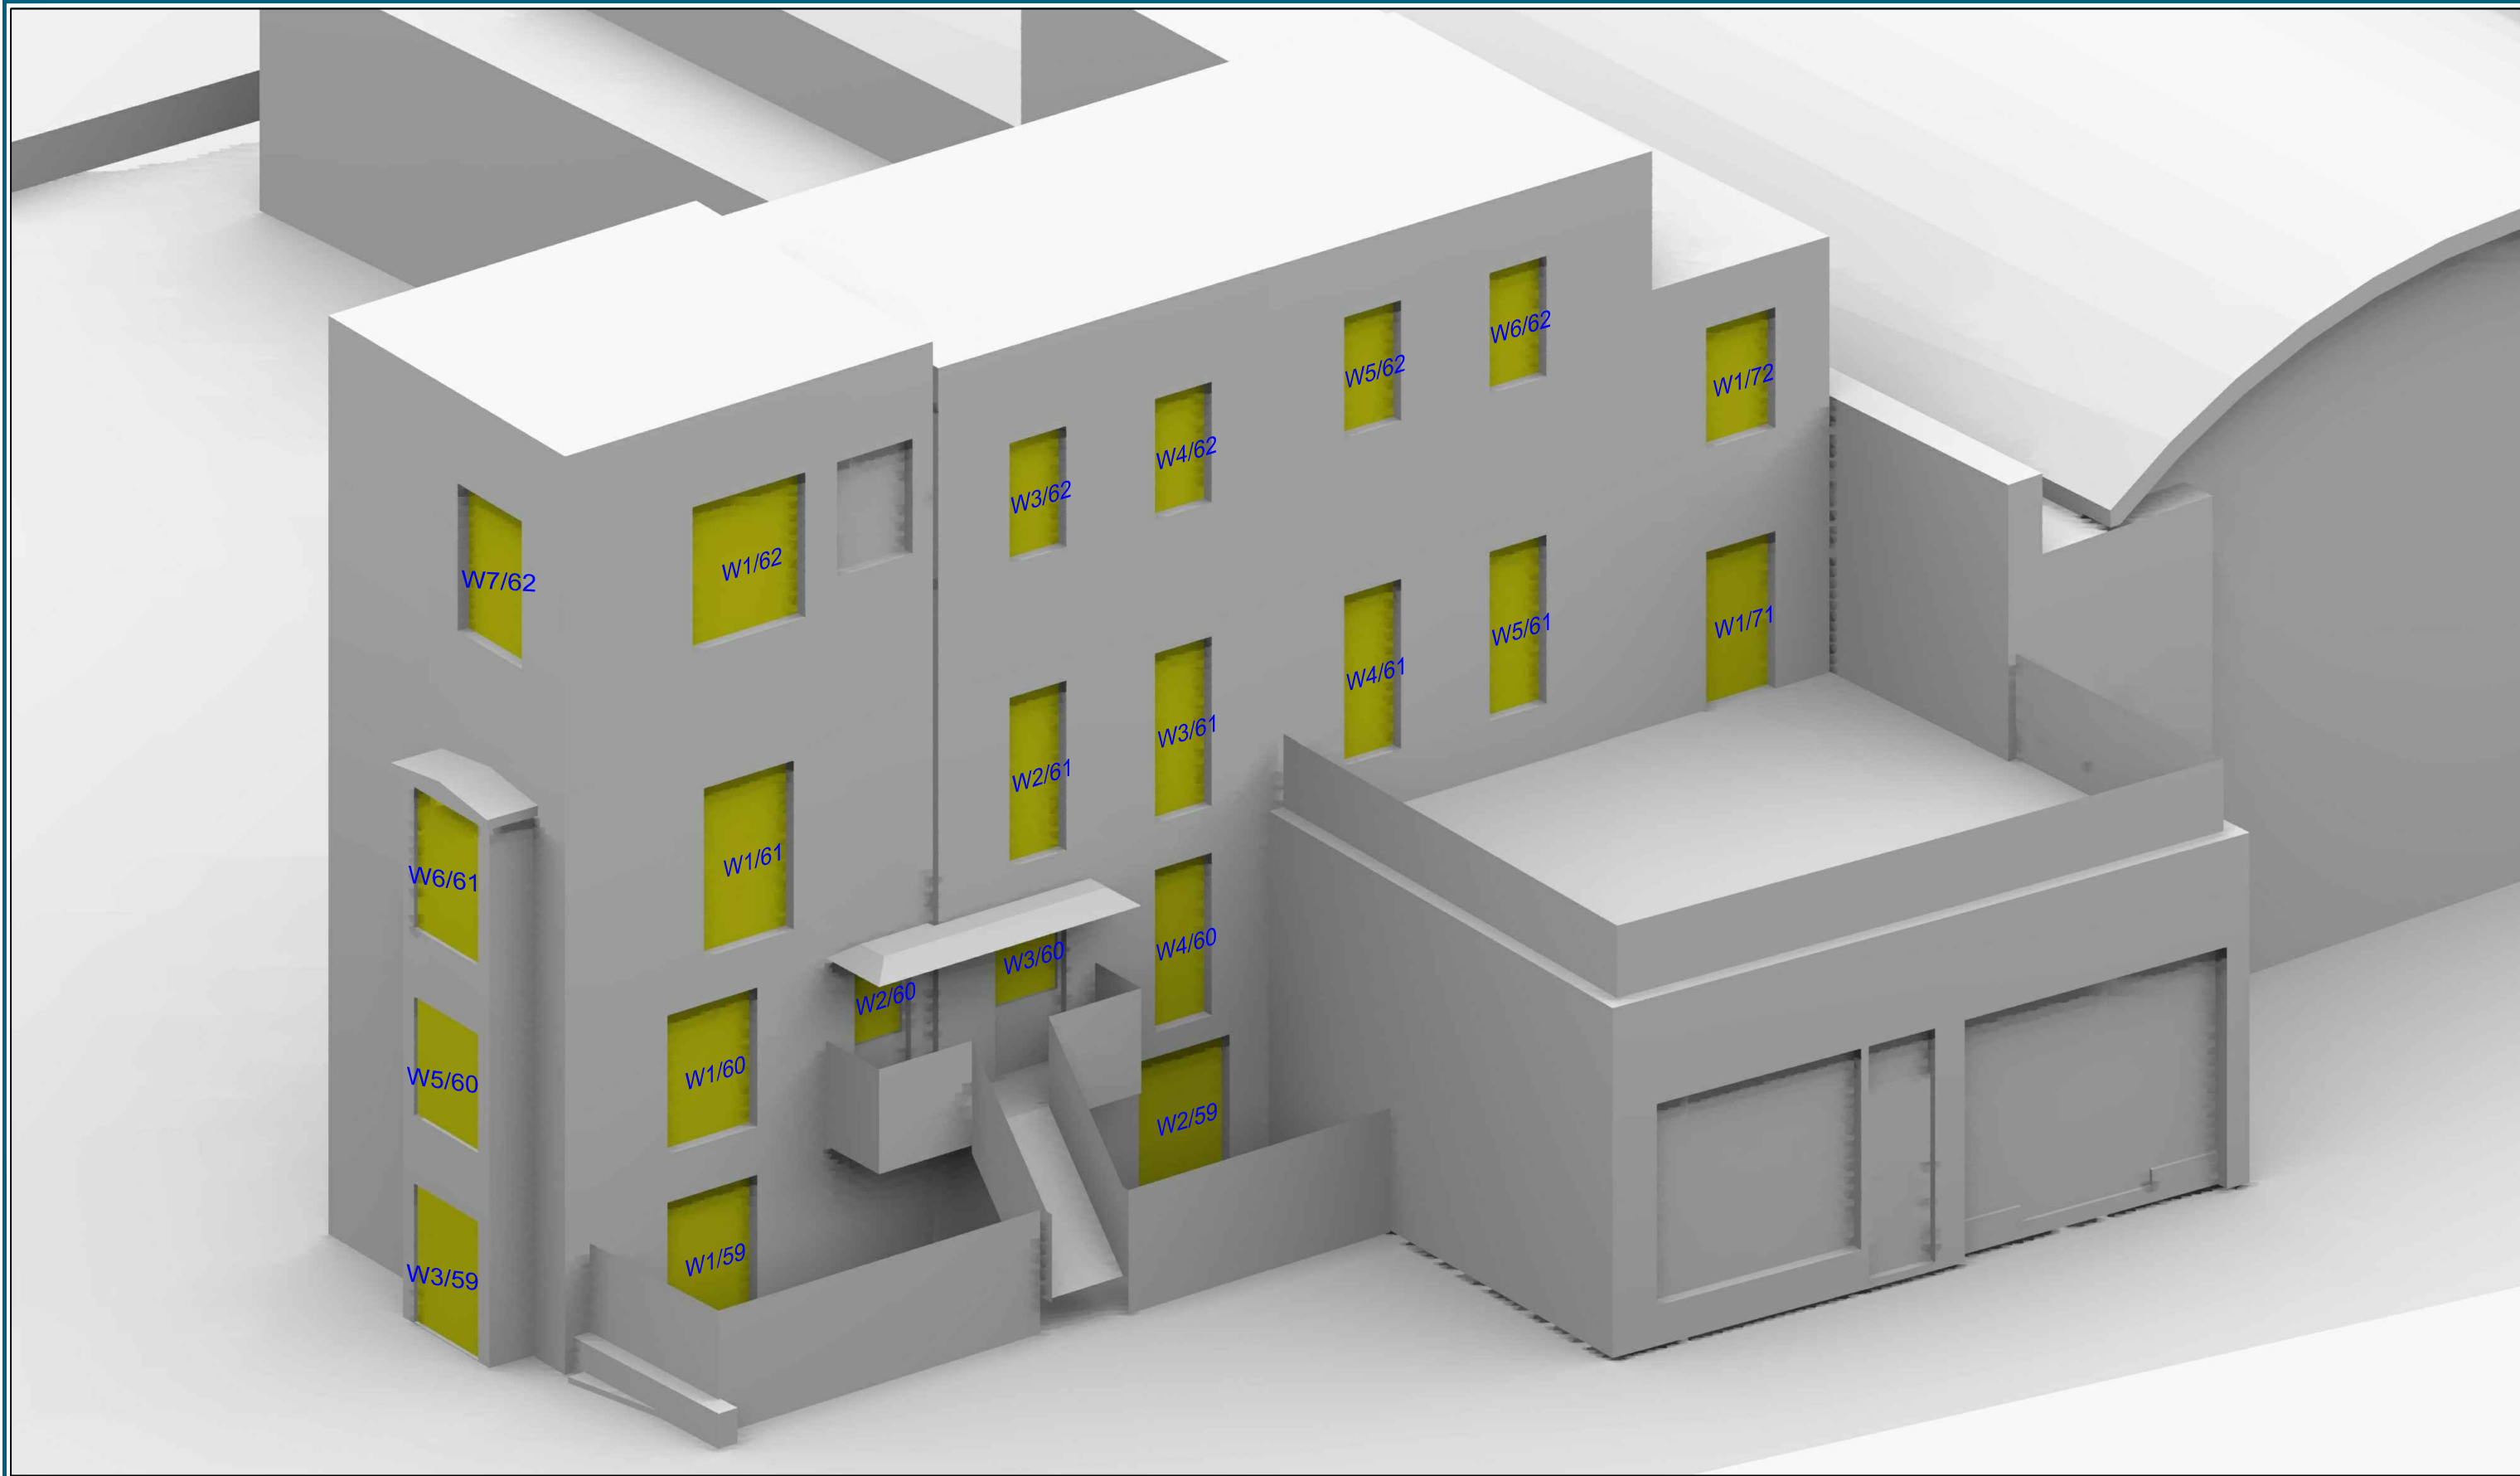

Sources: CBRE:  
 103307-A.pdf  
 103307E-01.dwg  
 103307T-01.dwg

PIERCY & CO  
 Proposed Scheme 11/05/16  
 160425\_Haverstock Hill Model.DWG

OS Map  
 Site Photos

Key:

Project: 5-17 Haverstock Hill


Drawn By: TW

Title: Window Locations  
 18-22 Haverstock Hill

Date: Nov 16

Dwg No: **P385/WM/03**

Point 2 Surveyors Ltd,  
 3rd Floor,  
 17 Slingsby Place,  
 London WC2E 9AB,  
 0207 836 5828  
 www.point2surveyors.com

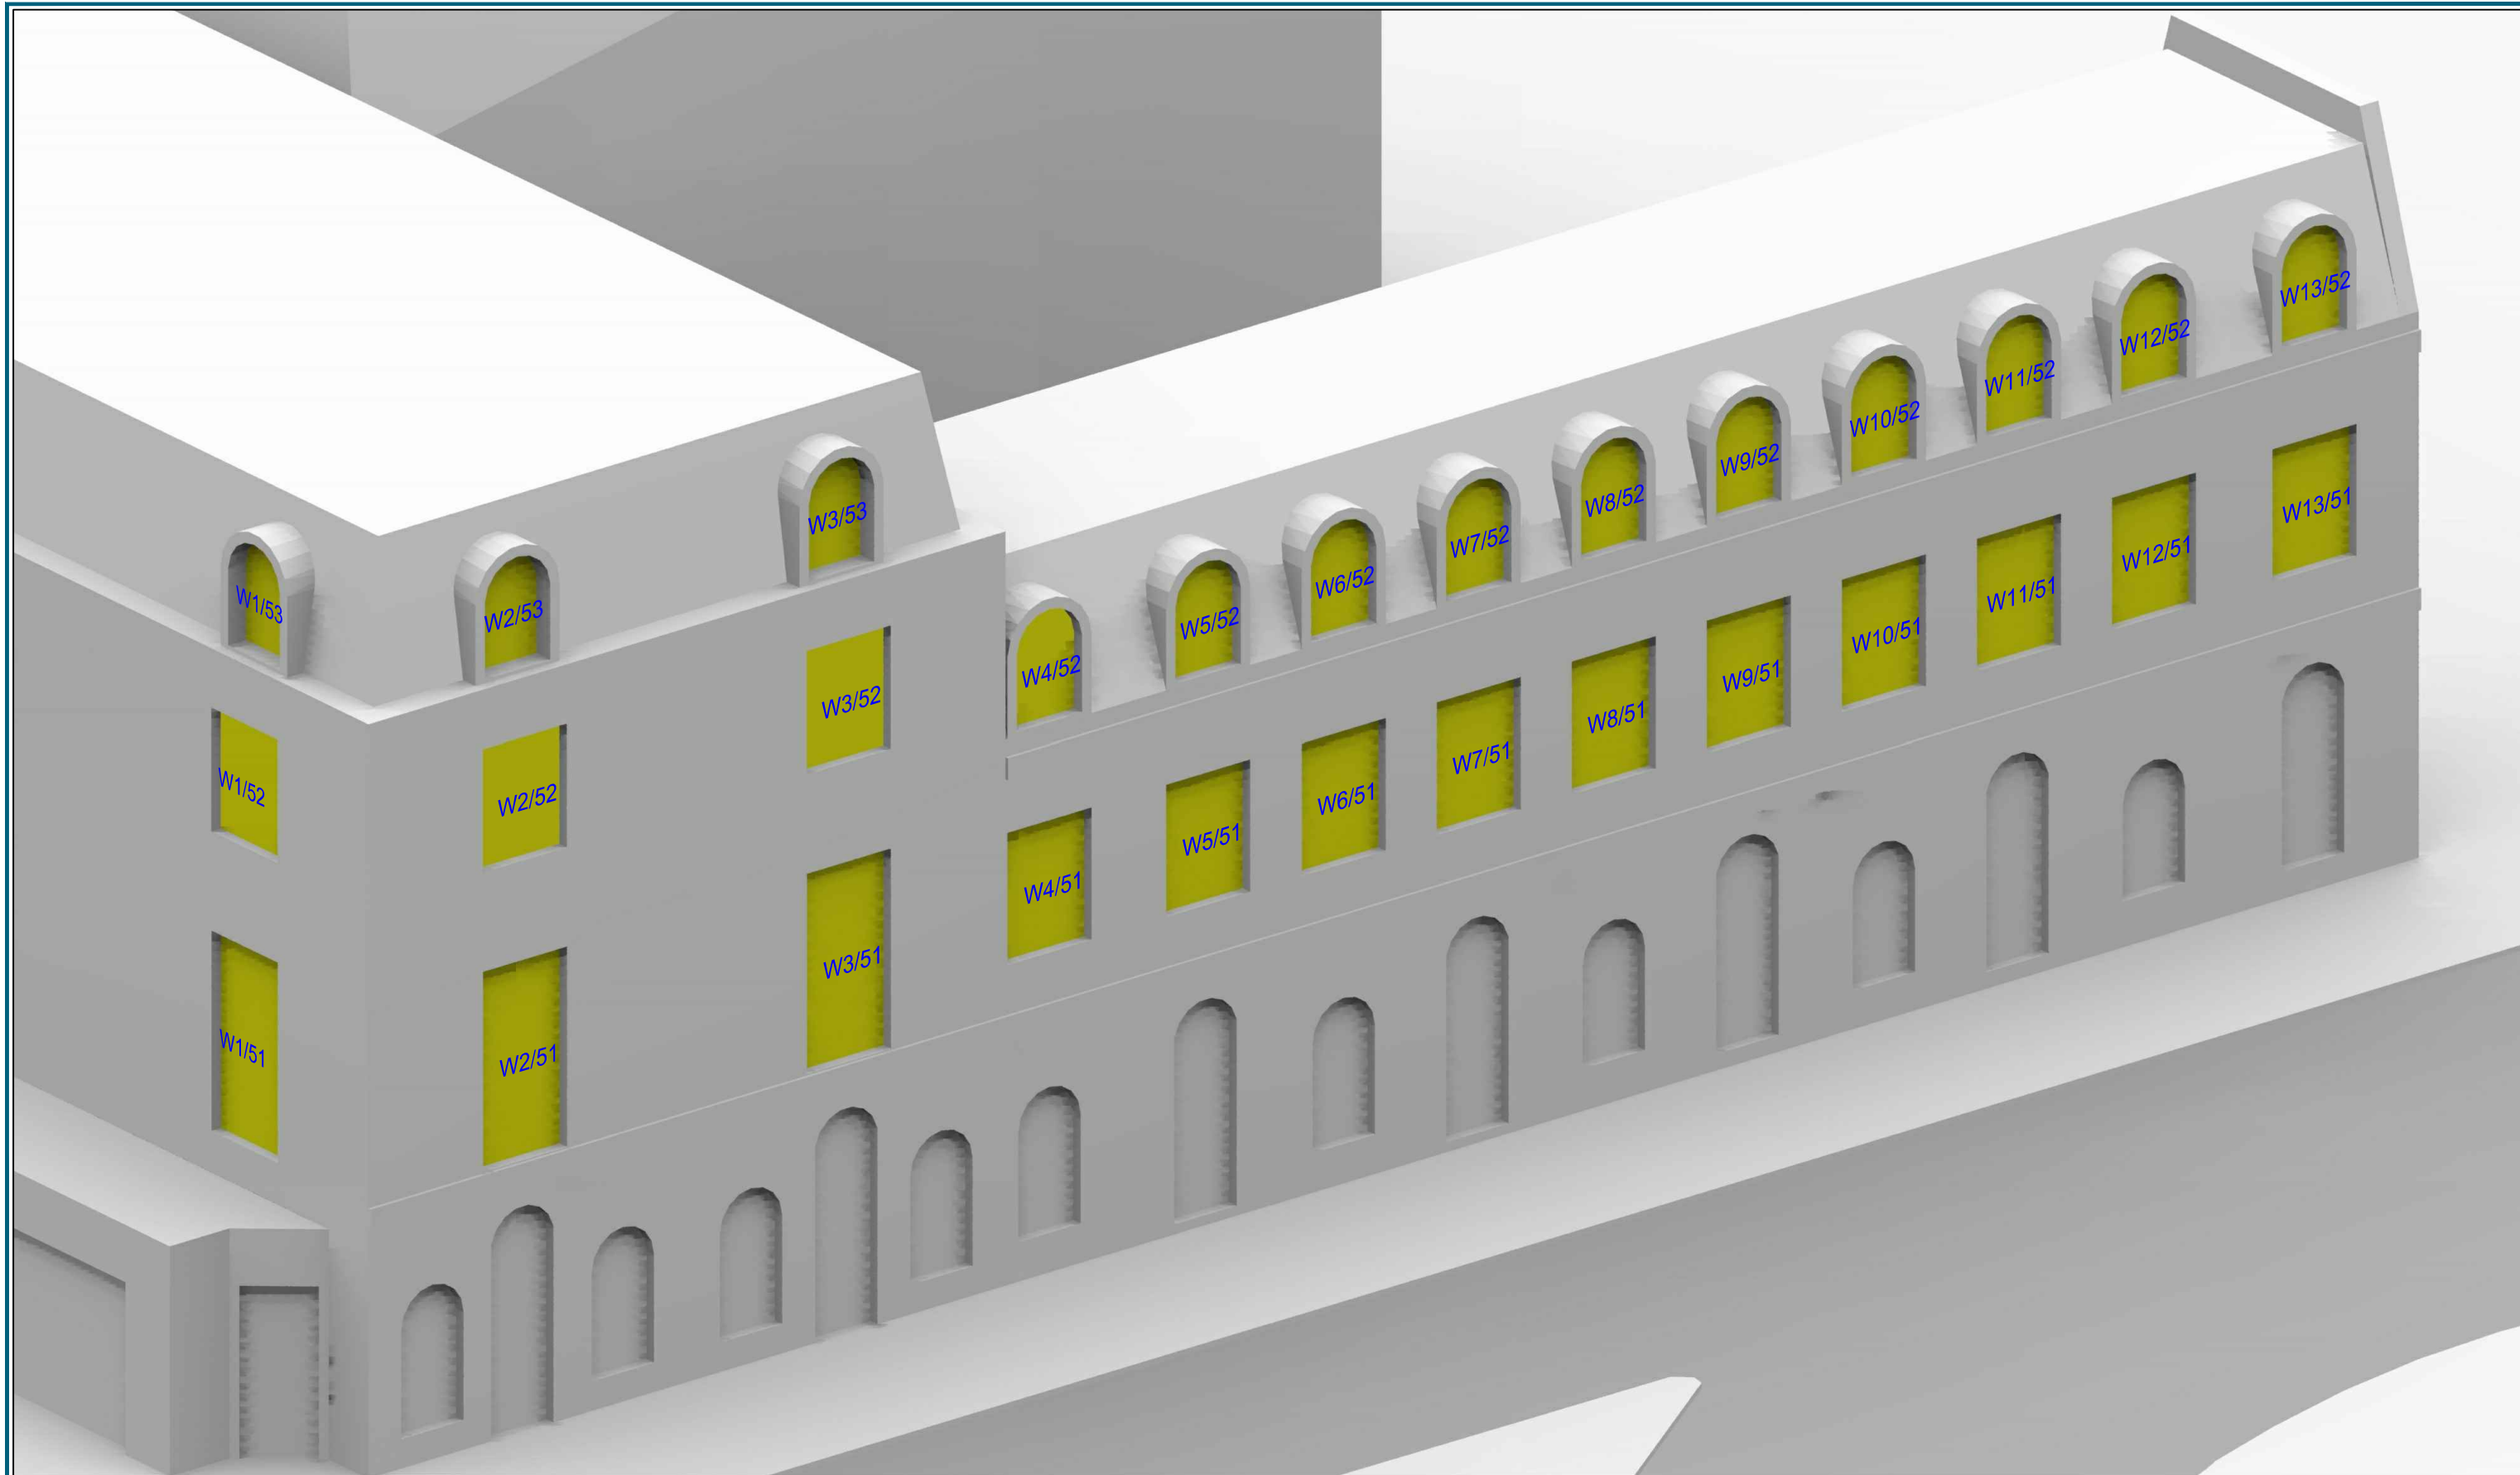

Sources: CBRE:  
 103307-A.pdf  
 103307E-01.dwg  
 103307T-01.dwg

PIERCY & CO  
 Proposed Scheme 11/05/16  
 160425\_Haverstock Hill Model.DWG

OS Map

Site Photos

Key:

Project: 5-17 Haverstock Hill

Drawn By: TW

Title: Window Locations  
 3-13 Adelaide Road

Date: Nov 16

Dwg No: **P385/WM/04**

Point 2 Surveyors Ltd,  
 3rd Floor,  
 17 Slingsby Place,  
 London WC2E 9AB,  
 0207 836 5828  
 www.point2surveyors.com





Sources: CBRE:  
 103307-A.pdf  
 103307E-01.dwg  
 103307T-01.dwg

PIERCY & CO  
 Proposed Scheme 11/05/16  
 160425\_Haverstock Hill Model.DWG

OS Map

Site Photos

Key:

Project: 5-17 Haverstock Hill

Drawn By: TW



Title: Window Locations  
 1-36 Adelaide Road (Bridge House)

Date: Nov 16

Dwg No: **P385/WM/05**

Point 2 Surveyors Ltd,  
 3rd Floor,  
 17 Slingsby Place,  
 London WC2E 9AB,  
 0207 836 5828  
 www.point2surveyors.com



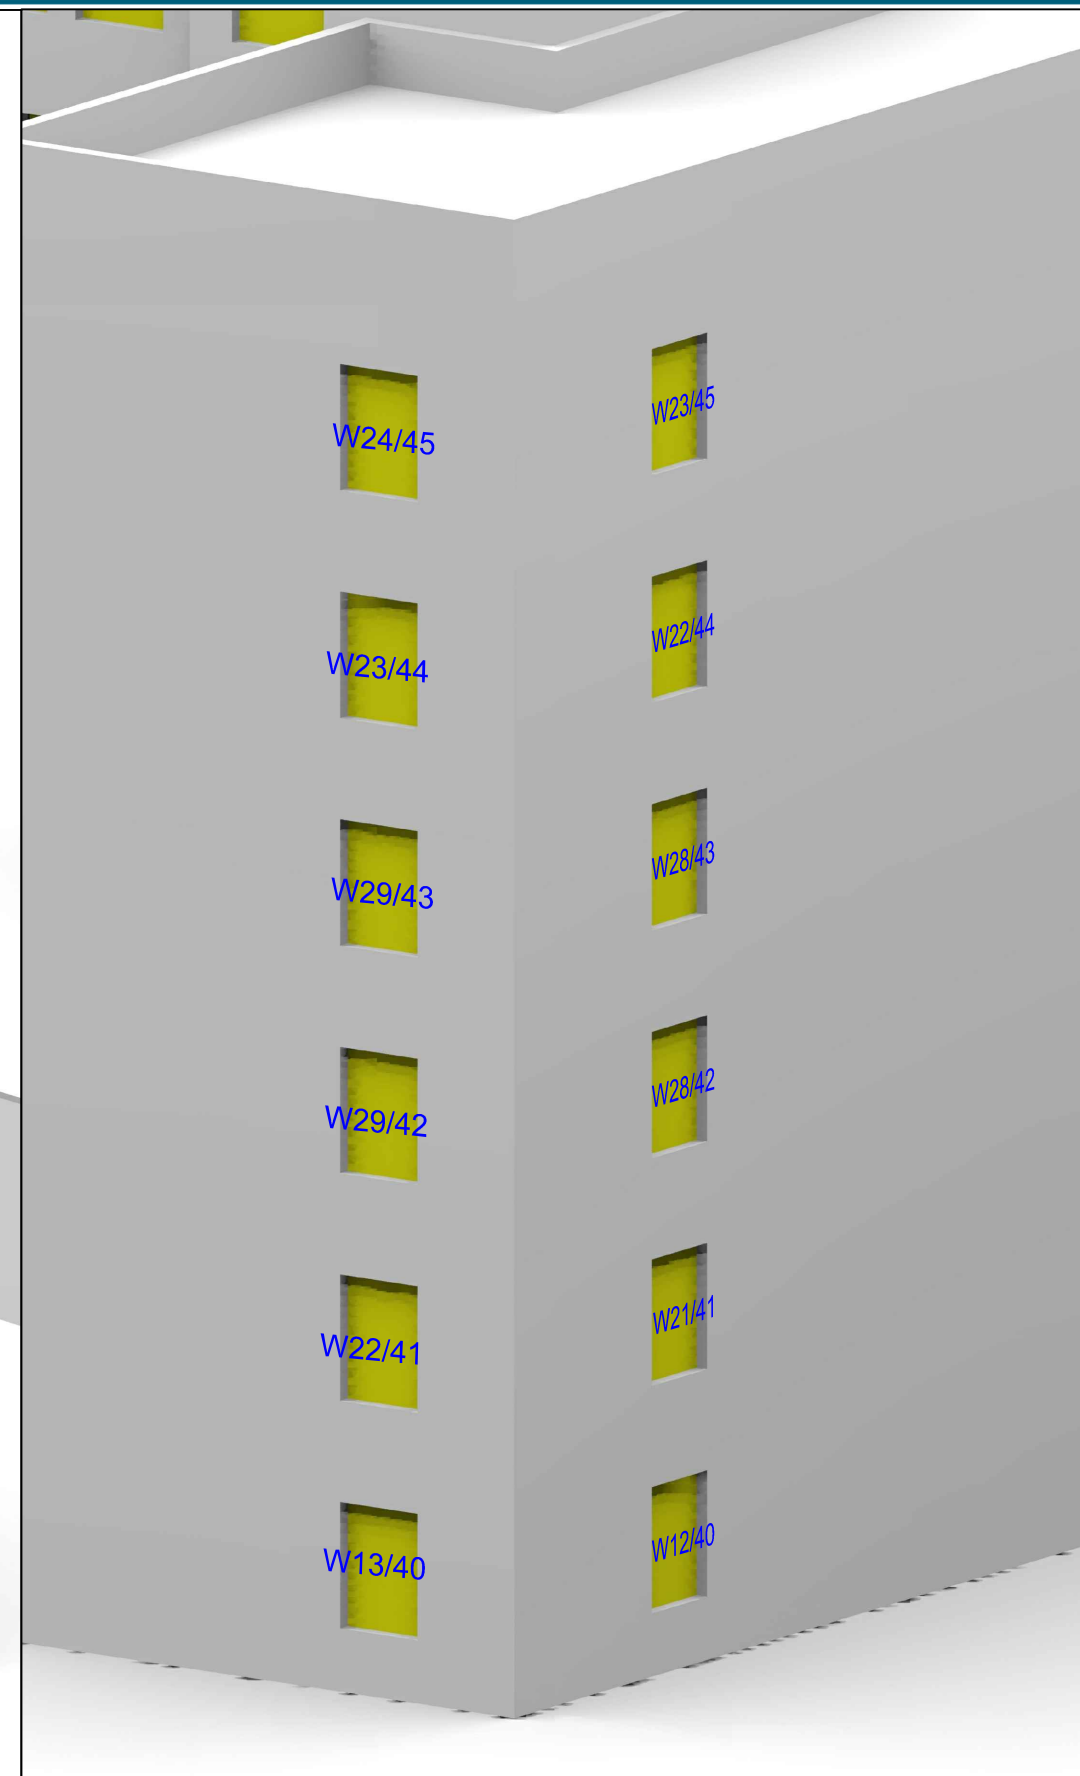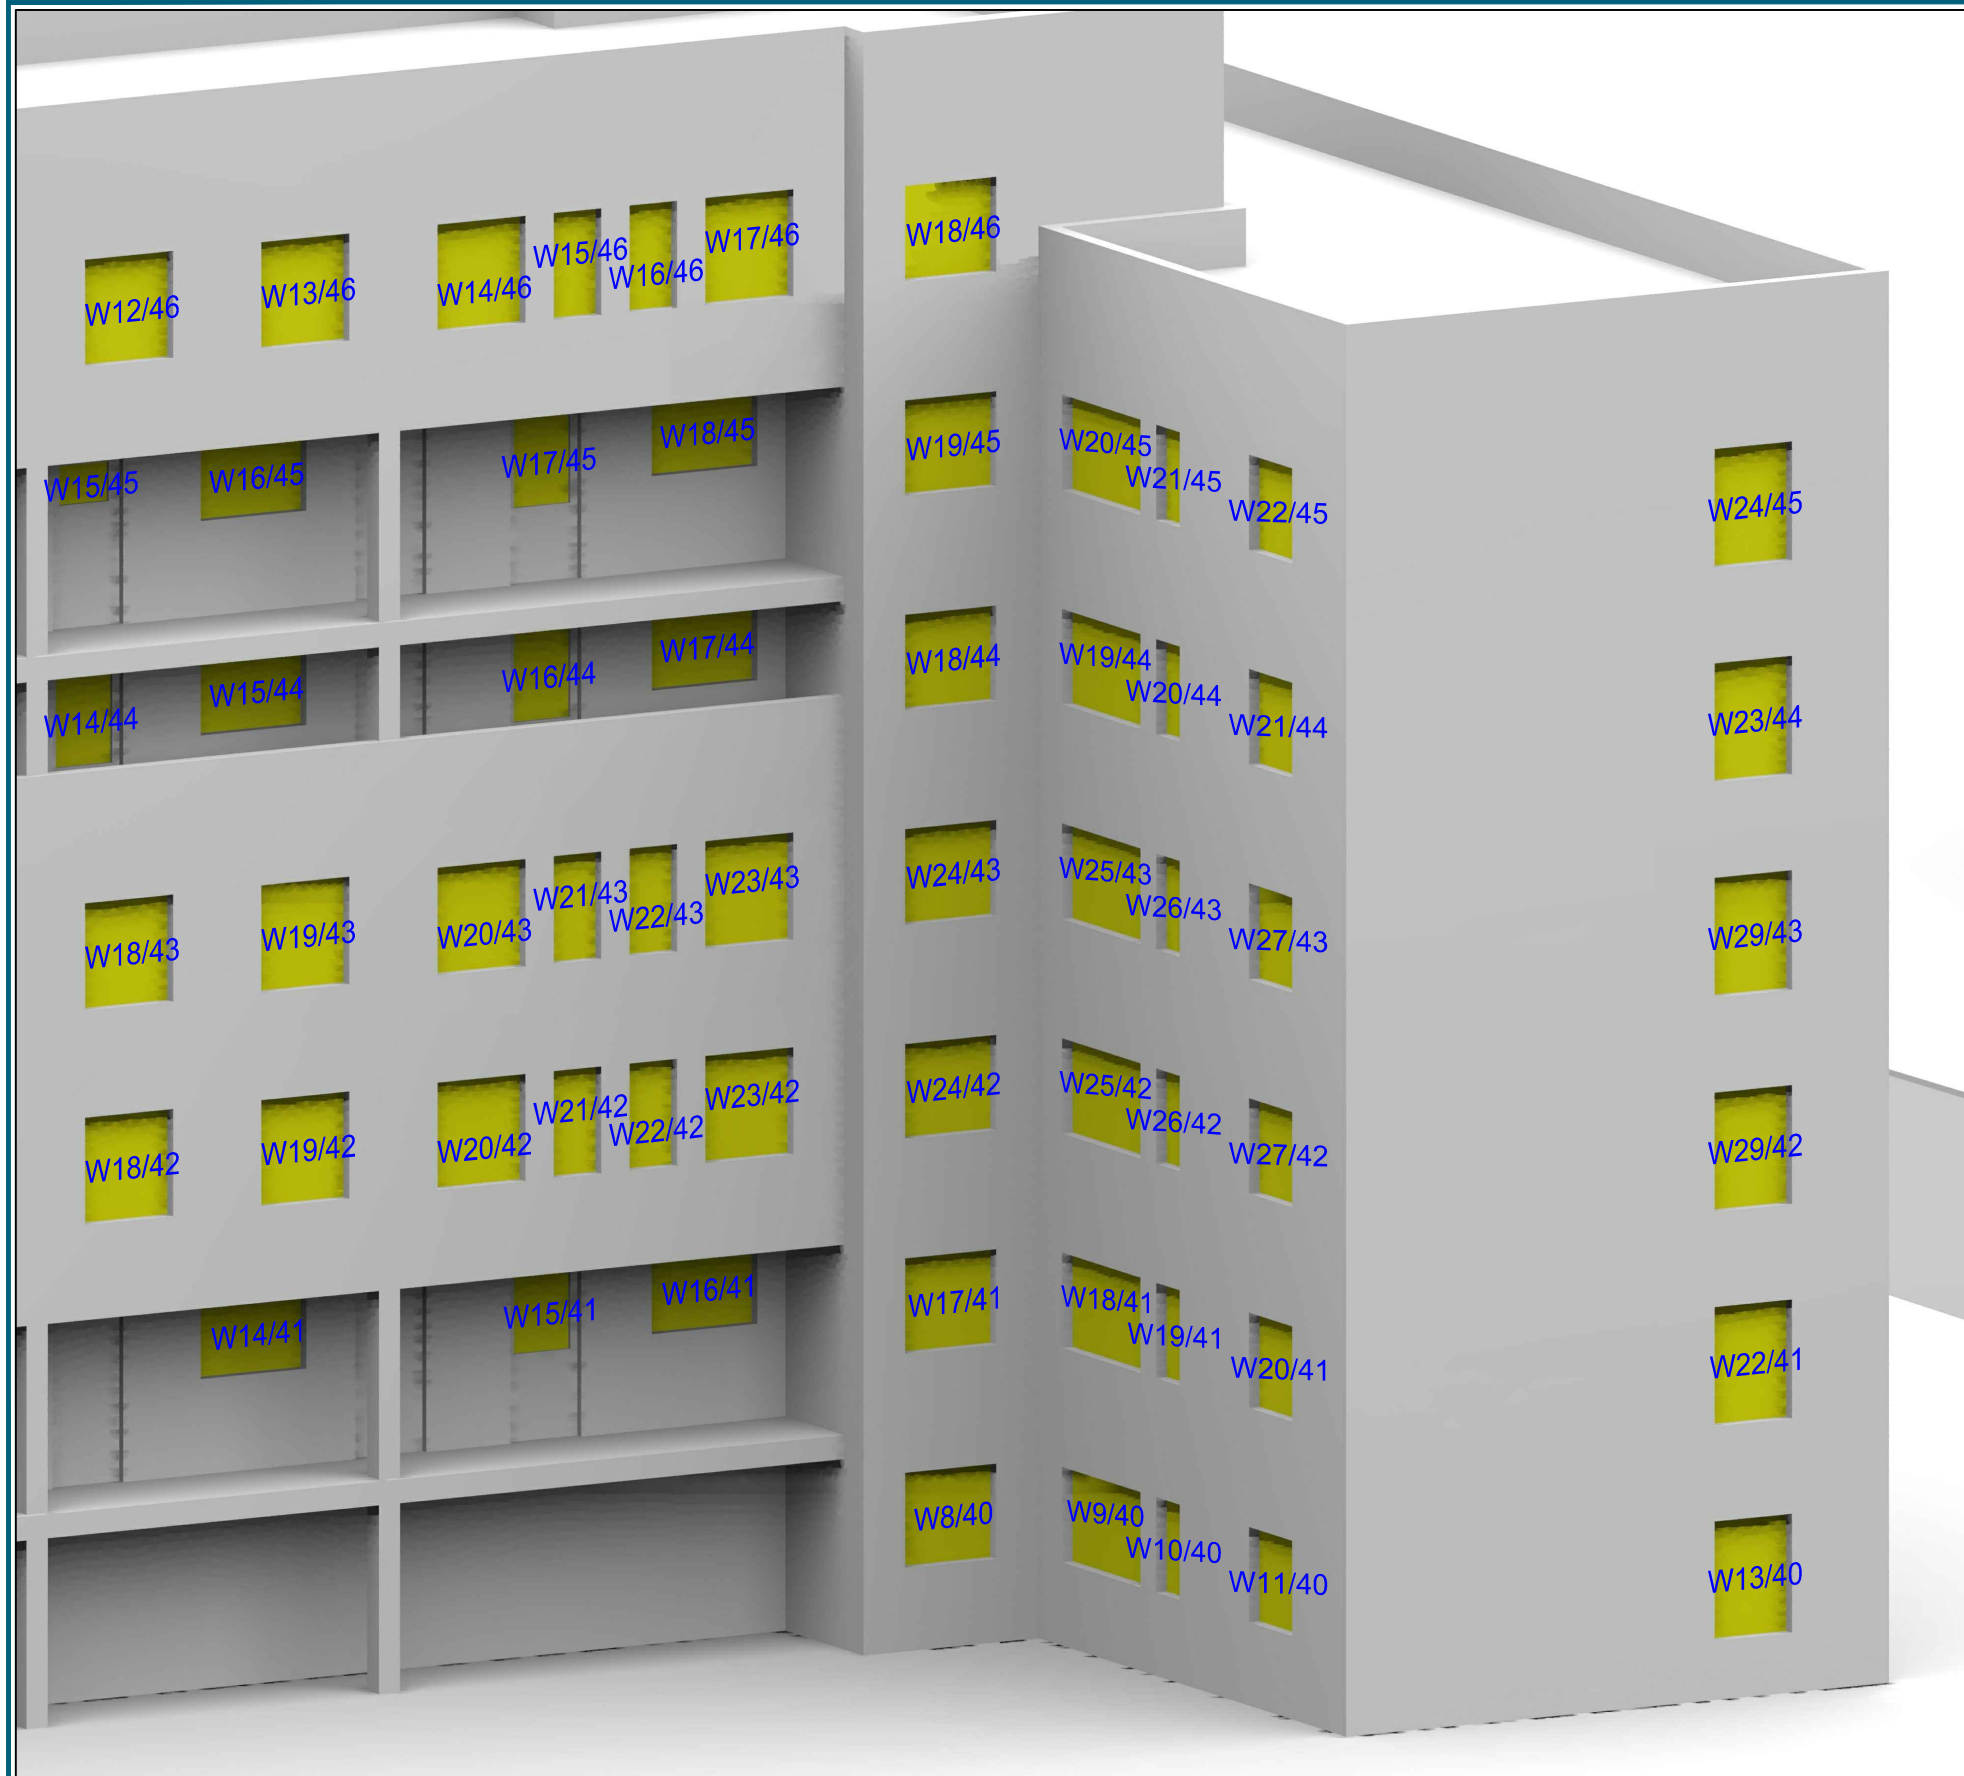

Sources: CBRE:  
 103307-A.pdf  
 103307E-01.dwg  
 103307T-01.dwg

PIERCY & CO  
 Proposed Scheme 11/05/16  
 160425\_Haverstock Hill Model.DWG

OS Map

Site Photos

Key:

Project: 5-17 Haverstock Hill

Drawn By: TW

Title: Window Locations  
 1-36 Adelaide Road (Bridge House)

Date: Nov 16

Dwg No: **P385/WM/06**

Point 2 Surveyors Ltd,  
 3rd Floor,  
 17 Slingsby Place,  
 London WC2E 9AB,  
 0207 836 5828  
 www.point2surveyors.com