


FRONT ELEVATION
1:50

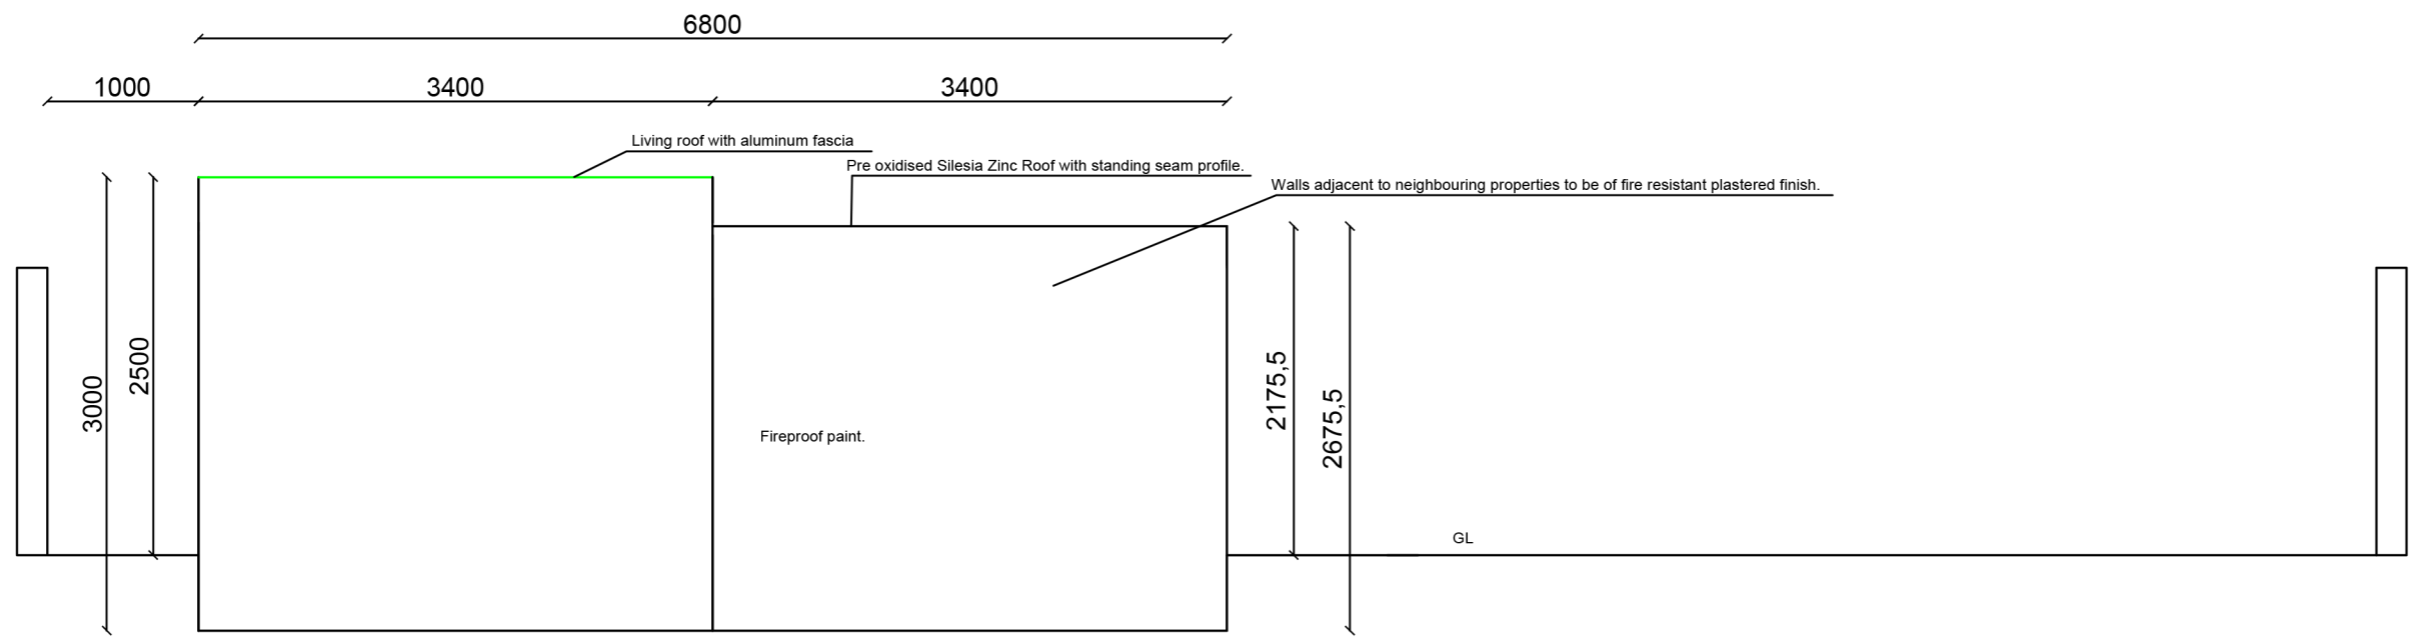

BACK ELEVATION
1:50