
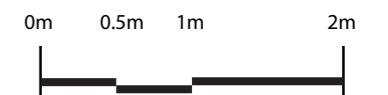
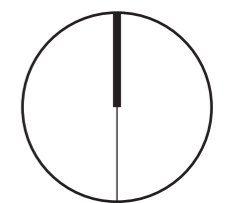


PLAN_ EXISTING

KEY

- 1. Existing window into lounge
- 2. External Wall
- 3. Railing
- 4. Pavement
- 5. Boundary Wall

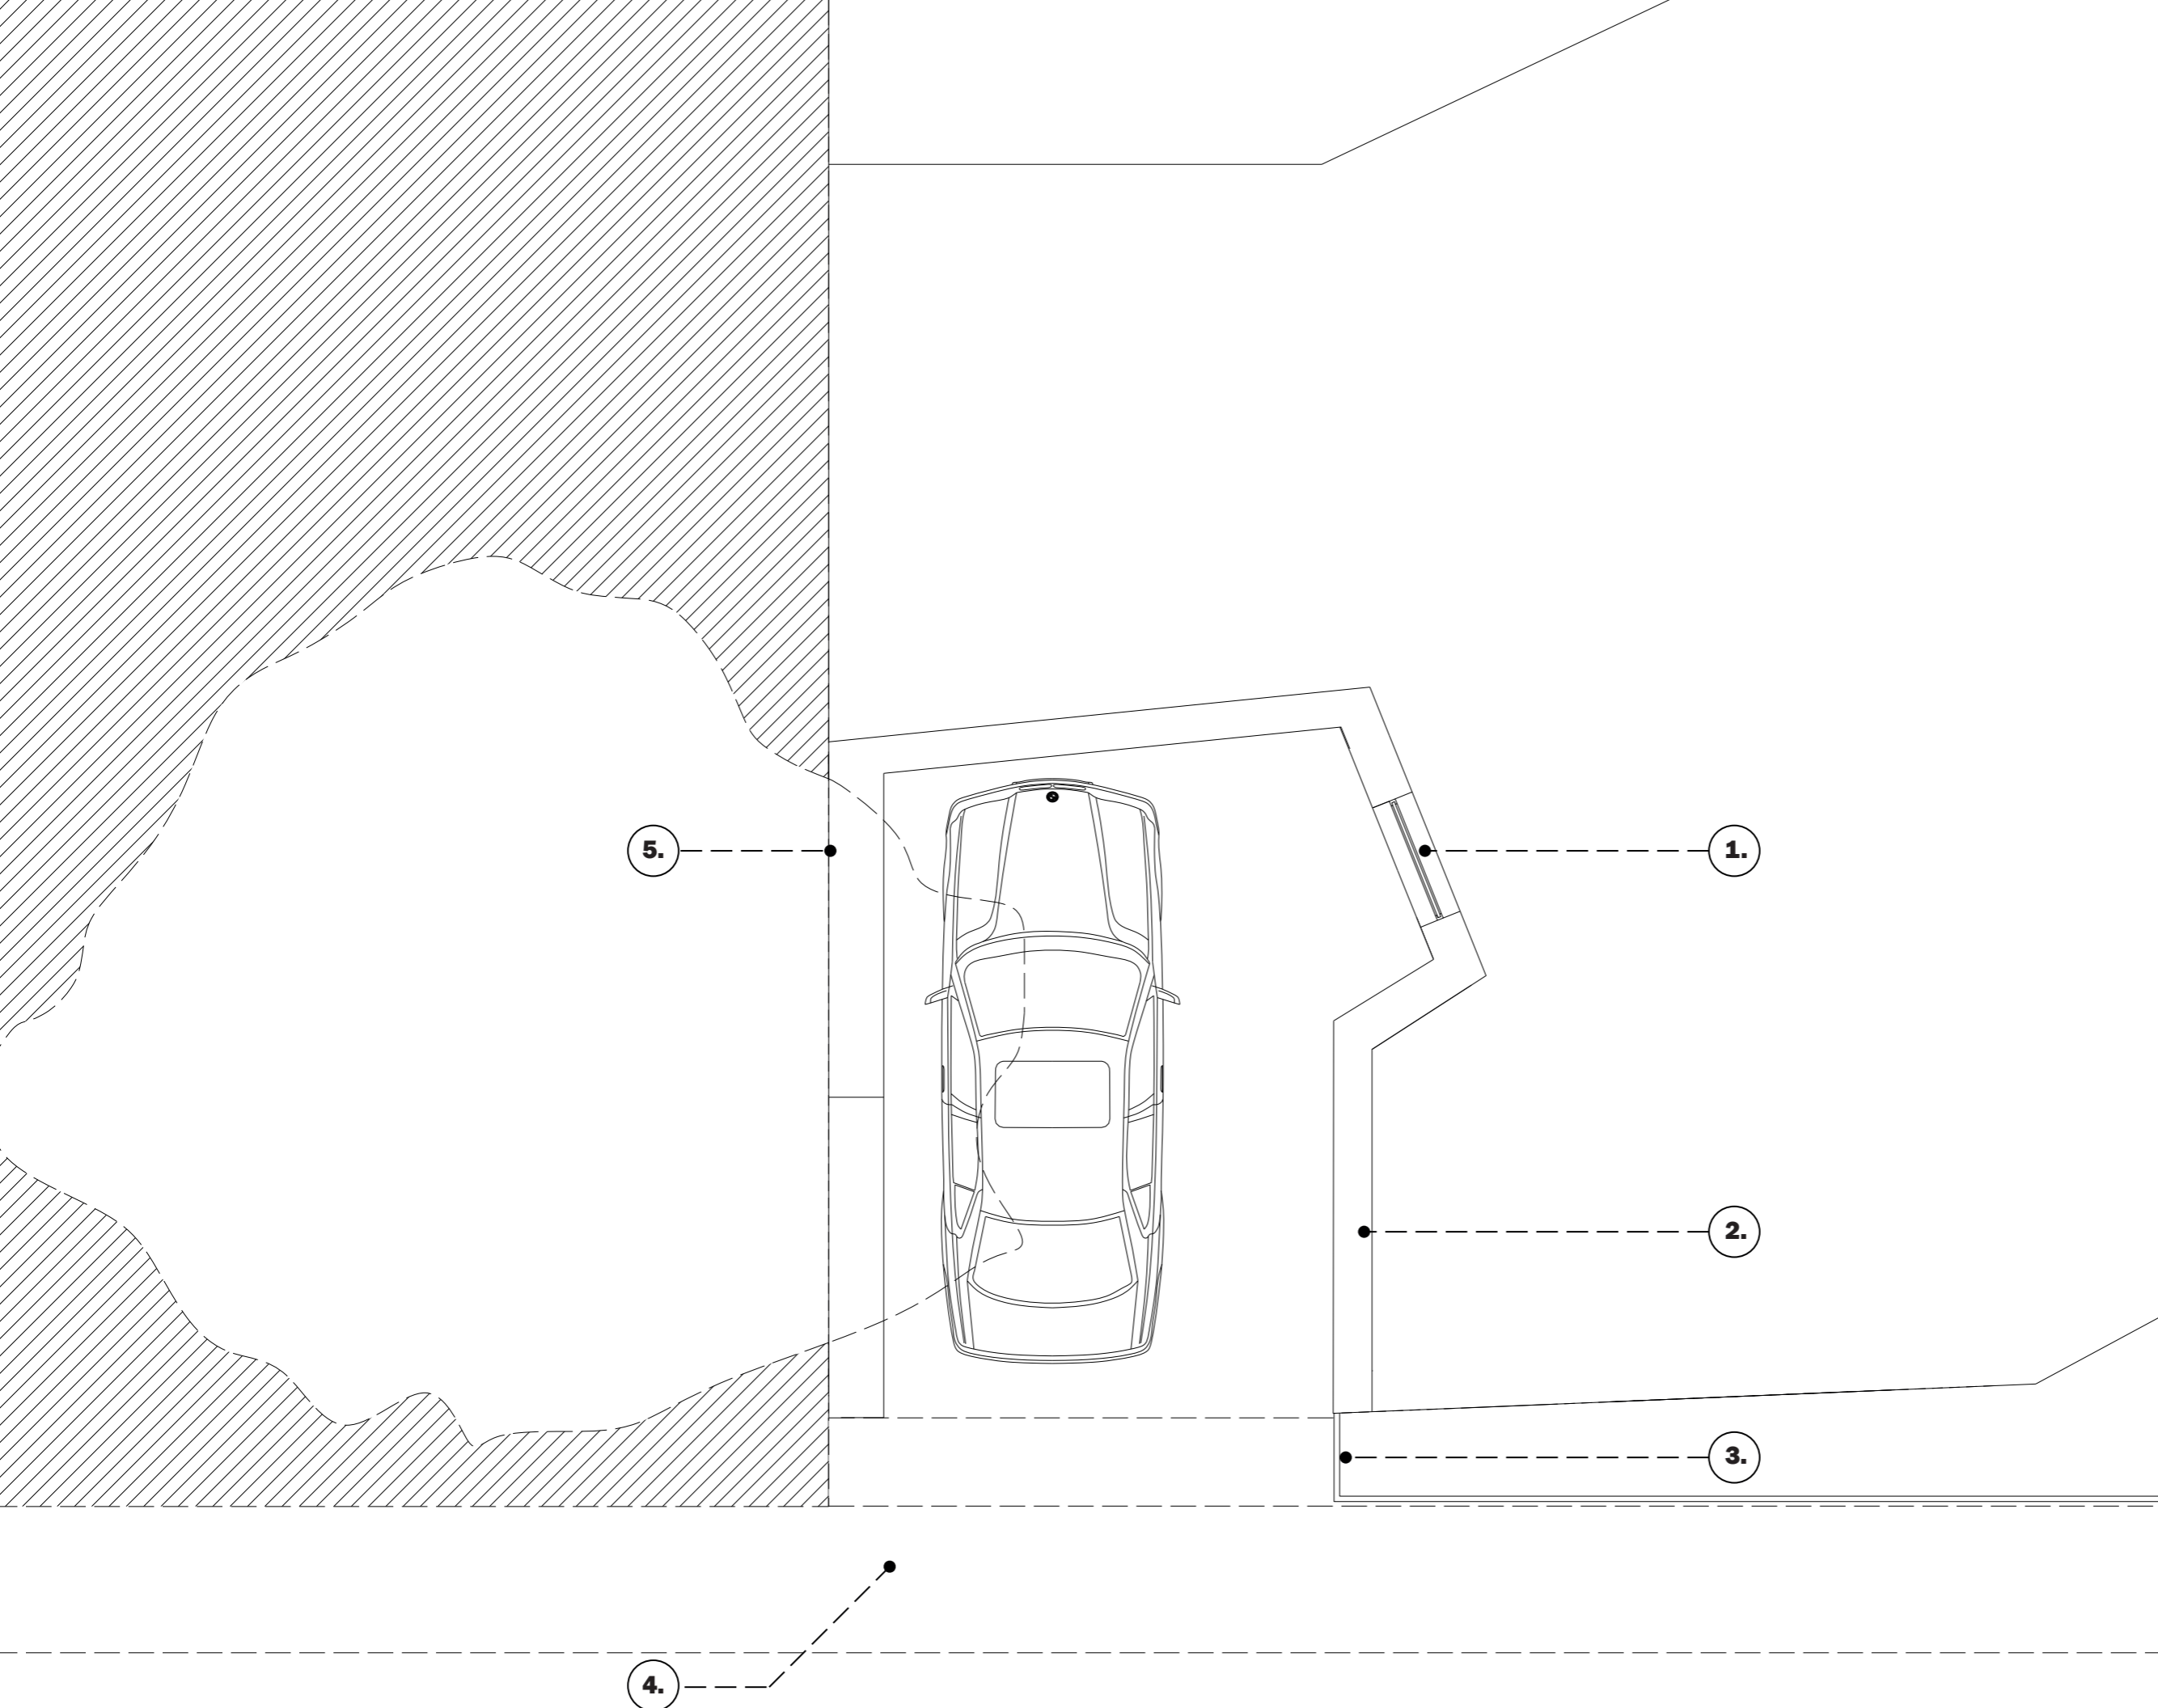

1:50 @ A3

CARLTON TAVERN GARAGE

79 GRAFTON RD
NW5 4BB

20 APRIL 2016

DRAWING NUMBER: CTG_9