

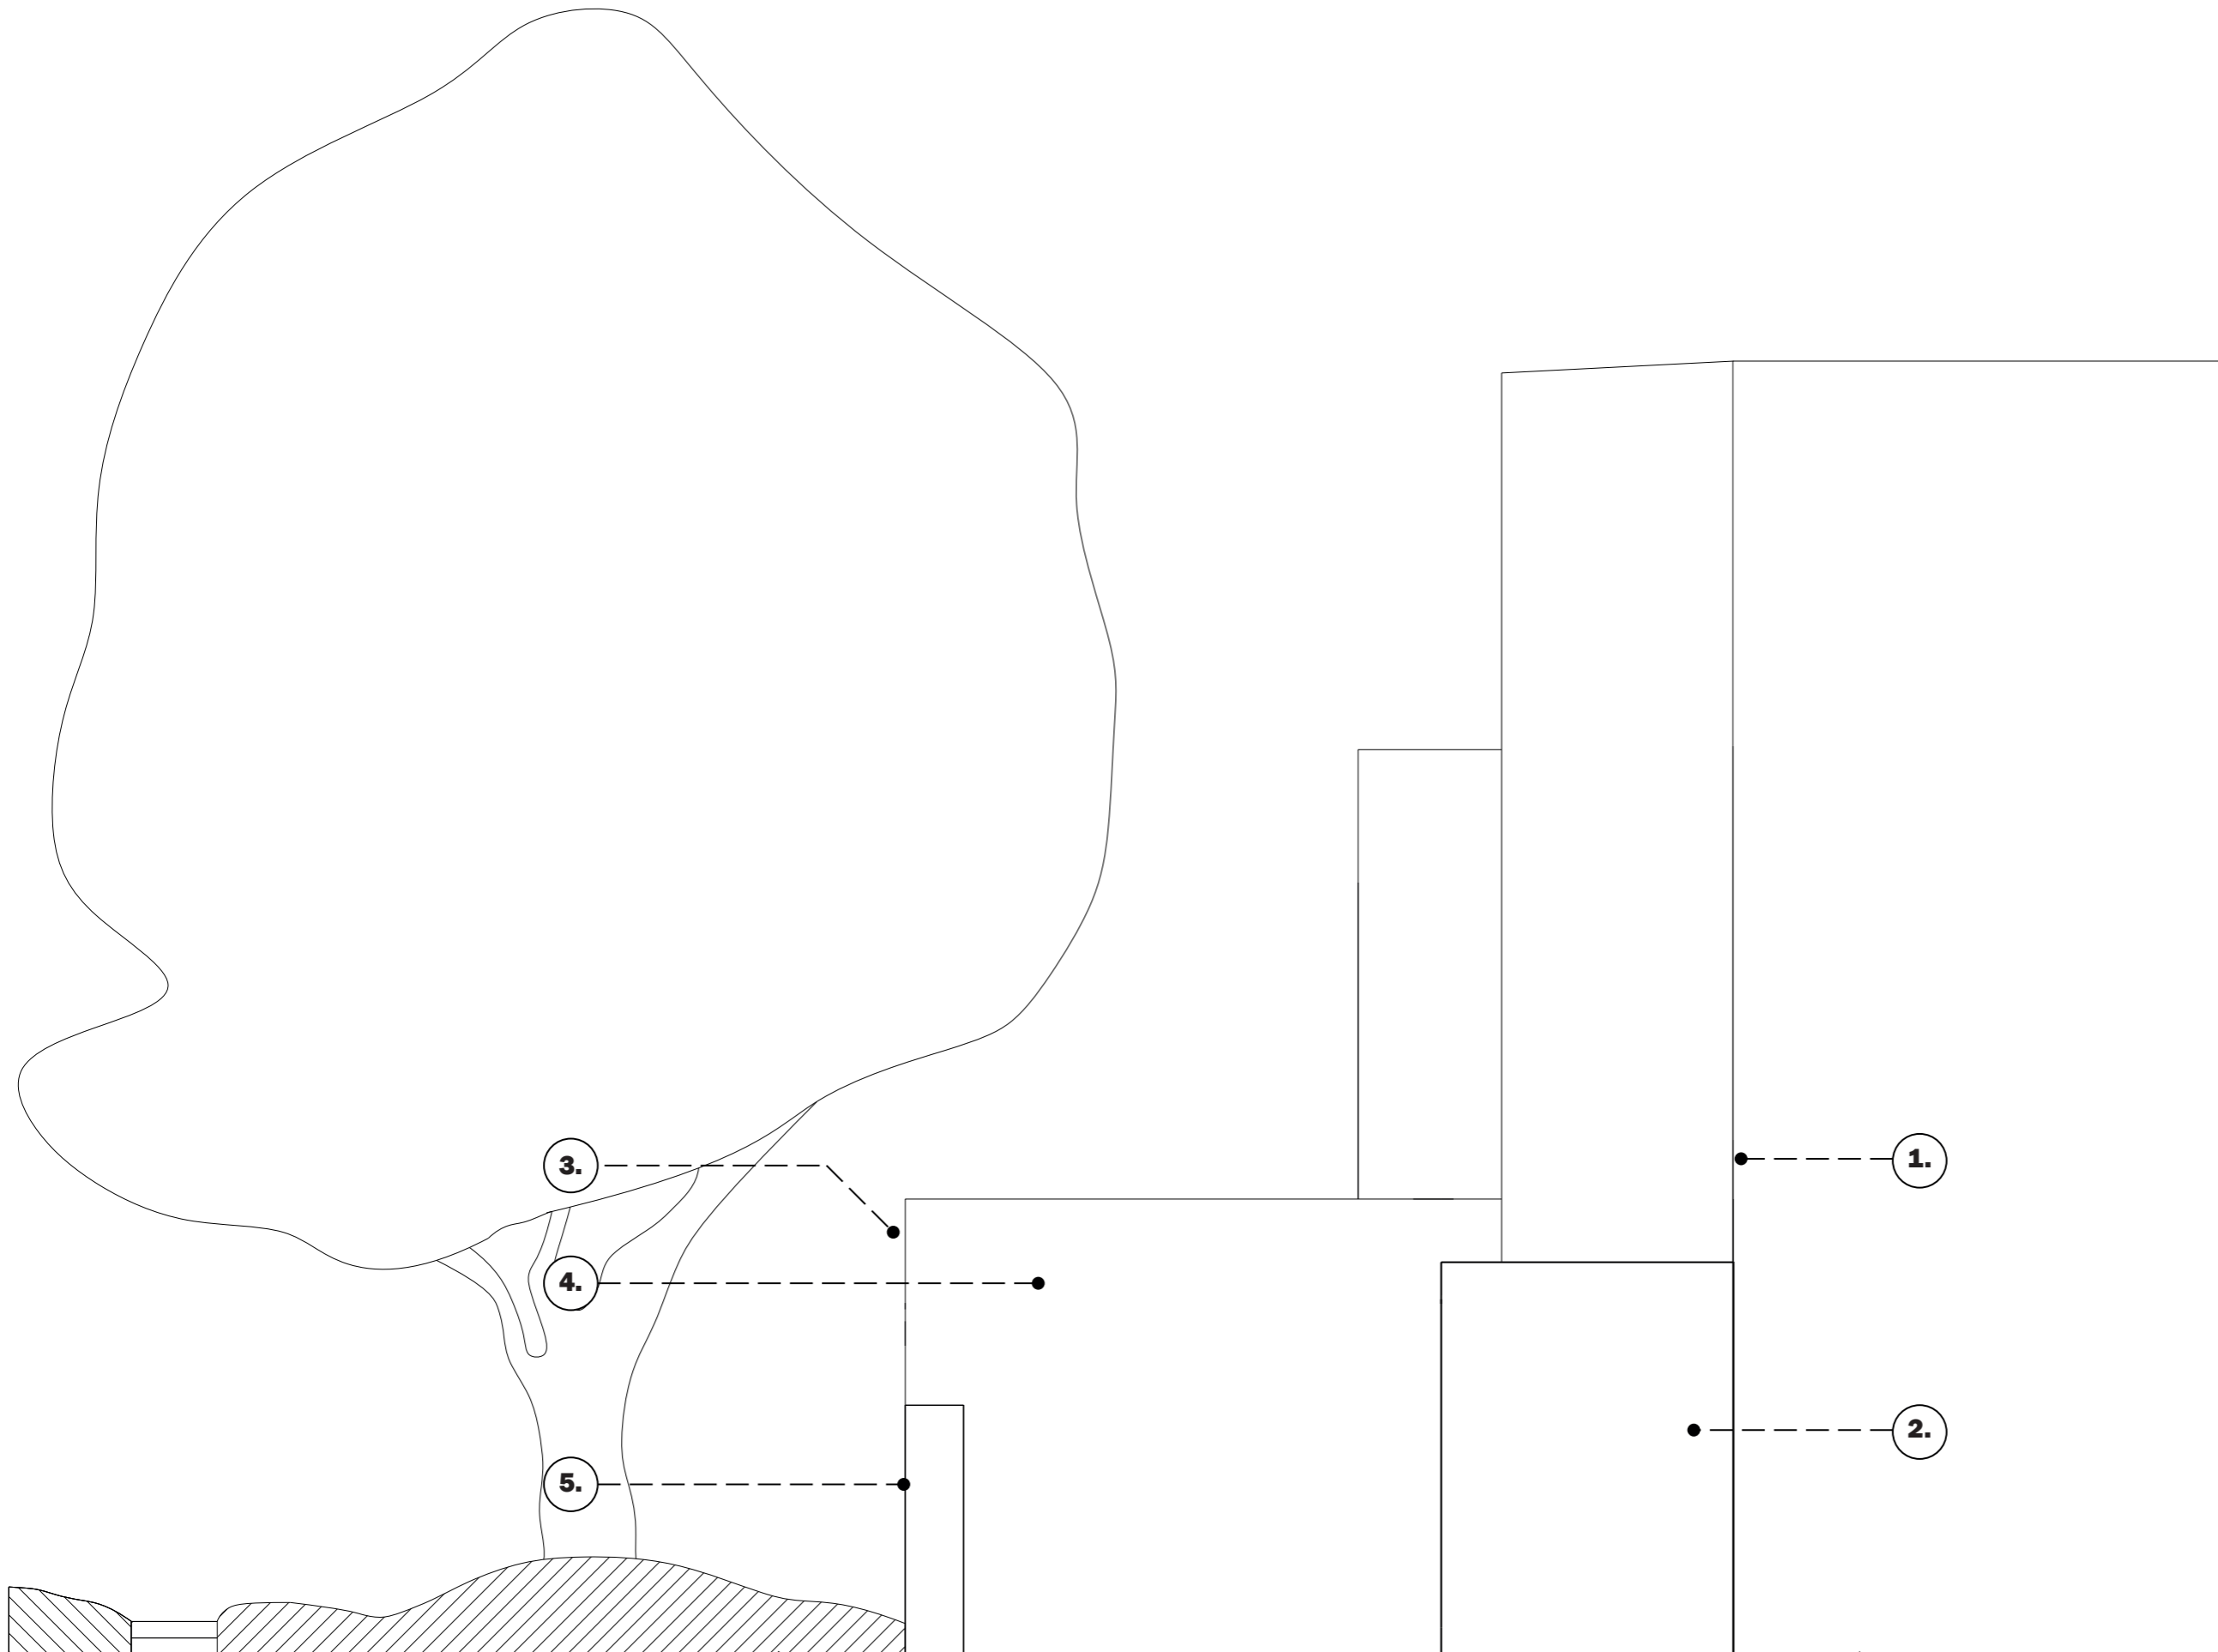


# CROSS SECTION\_ EXISTING

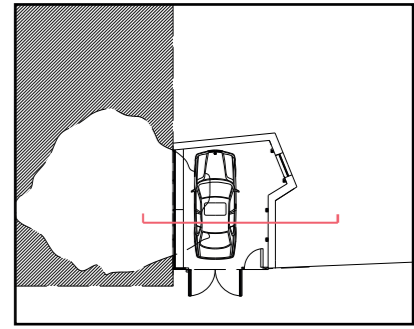

## KEY

- 1. Main house
- 2. Recent extension
- 3. Recent extension
- 4. Back wall of car port
- 5. Boundary wall

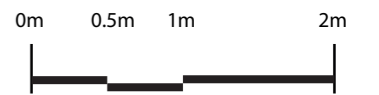

1:50 @ A3

## CARLTON TAVERN GARAGE

79 GRAFTON RD  
NW5 4BB

20 APRIL 2016

DRAWING NUMBER: CTG\_I0