



General Notes

For Feasibility and Planning purposes only
NOT FOR CONSTRUCTION

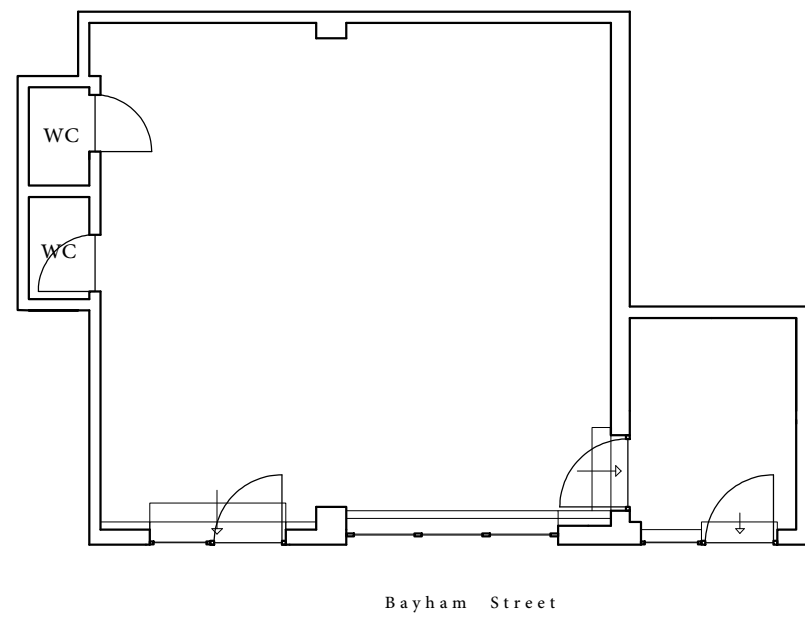

Existing plan

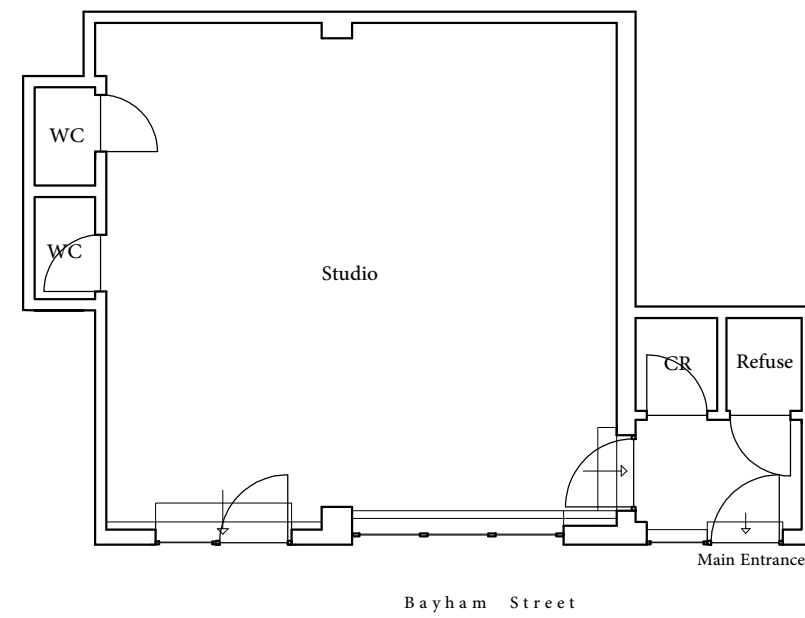

Proposed plan

Rev	Amendment	Date

Description

Project Name and Address
MoreFit
2 Bayham Street
London NW1 0ES

Drawing Title
Proposed and existing plan
Ground floor

Date: 10/11/2016	Drawing No. ASM_04_001
Scale: 1:100@A3	Drawn by: EM

This drawing is copyright.

