


Notes:
 Drawings are based on survey data and may not accurately represent what is physically present.
 Do not scale from this drawing. All dimensions are to be verified on site before proceeding with the work.
 All dimensions are in millimeters unless noted otherwise.
 Purcell shall be notified in writing of any discrepancies.

Key Plan
 not to scale


NOTE:

1. Profile, visible lines and appearance of all new sash windows should match details shown on drawing 347.
2. Profile, visible lines and appearance of all new conservation casement windows should refer to details shown on drawing 348.

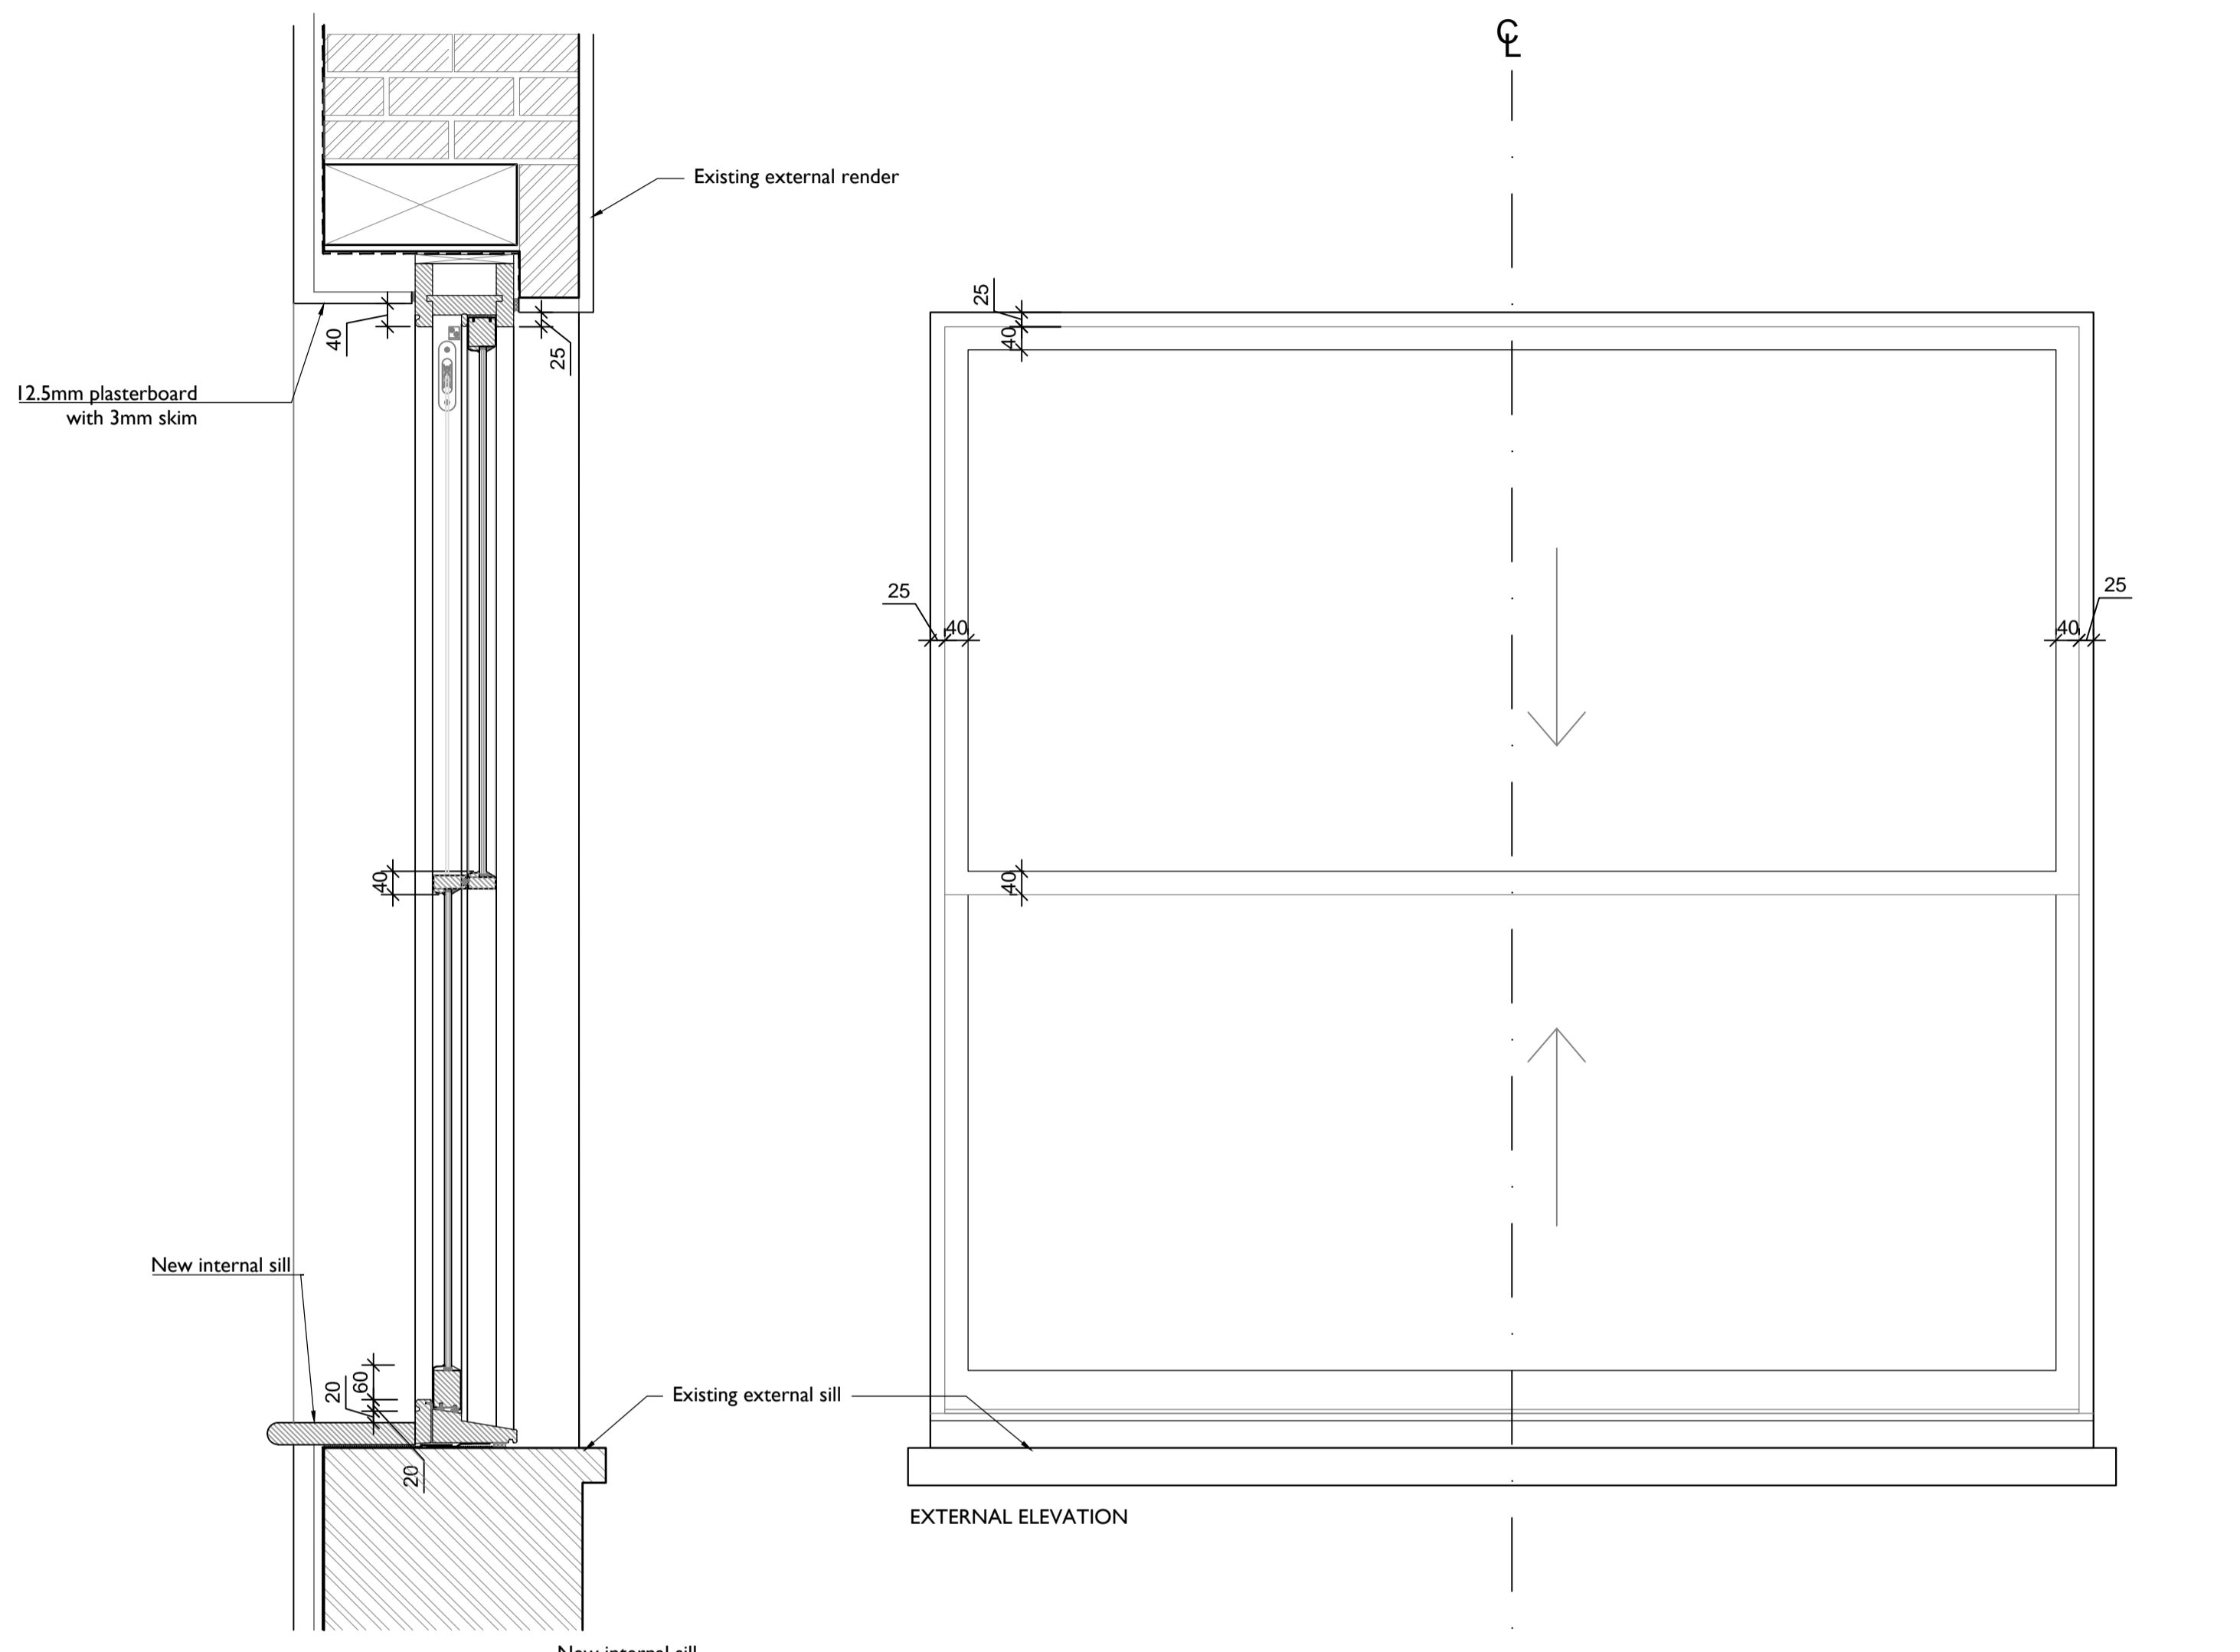


01 - Sash Window W0-03

1:10 at A1 / 1:20 at A3

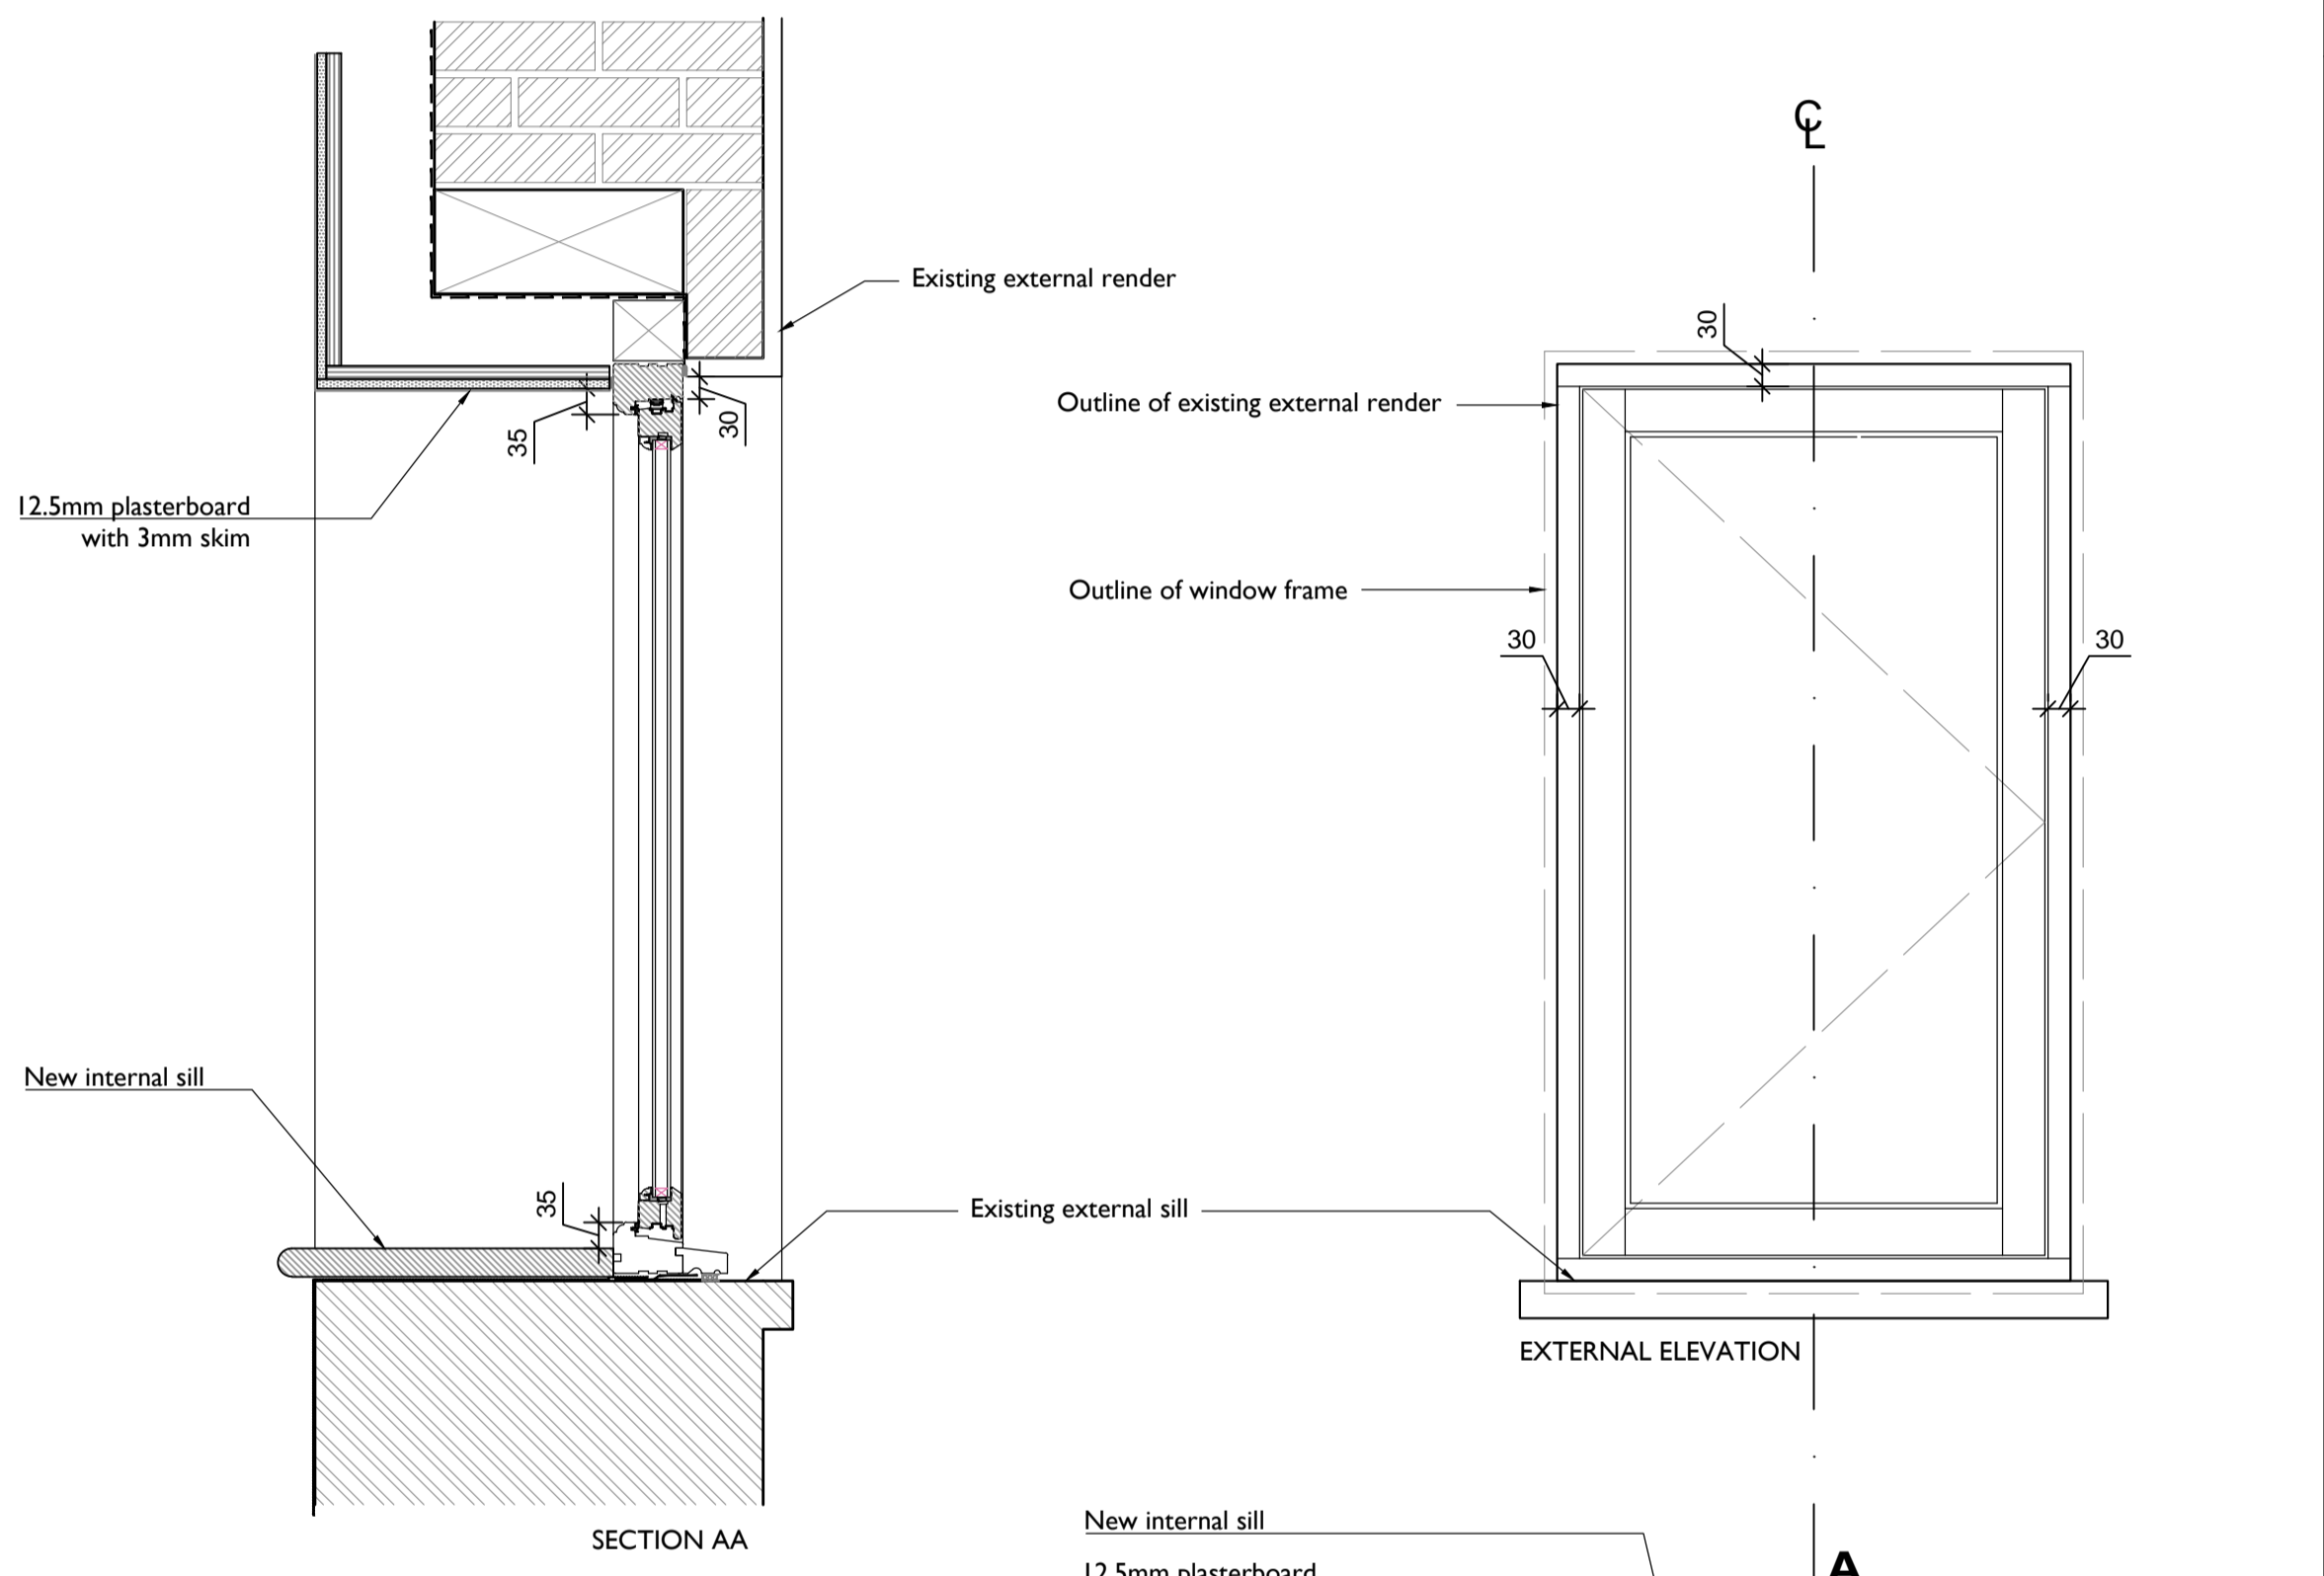

02 - Conservation Casement Window W0-04

1:10 at A1 / 1:20 at A3

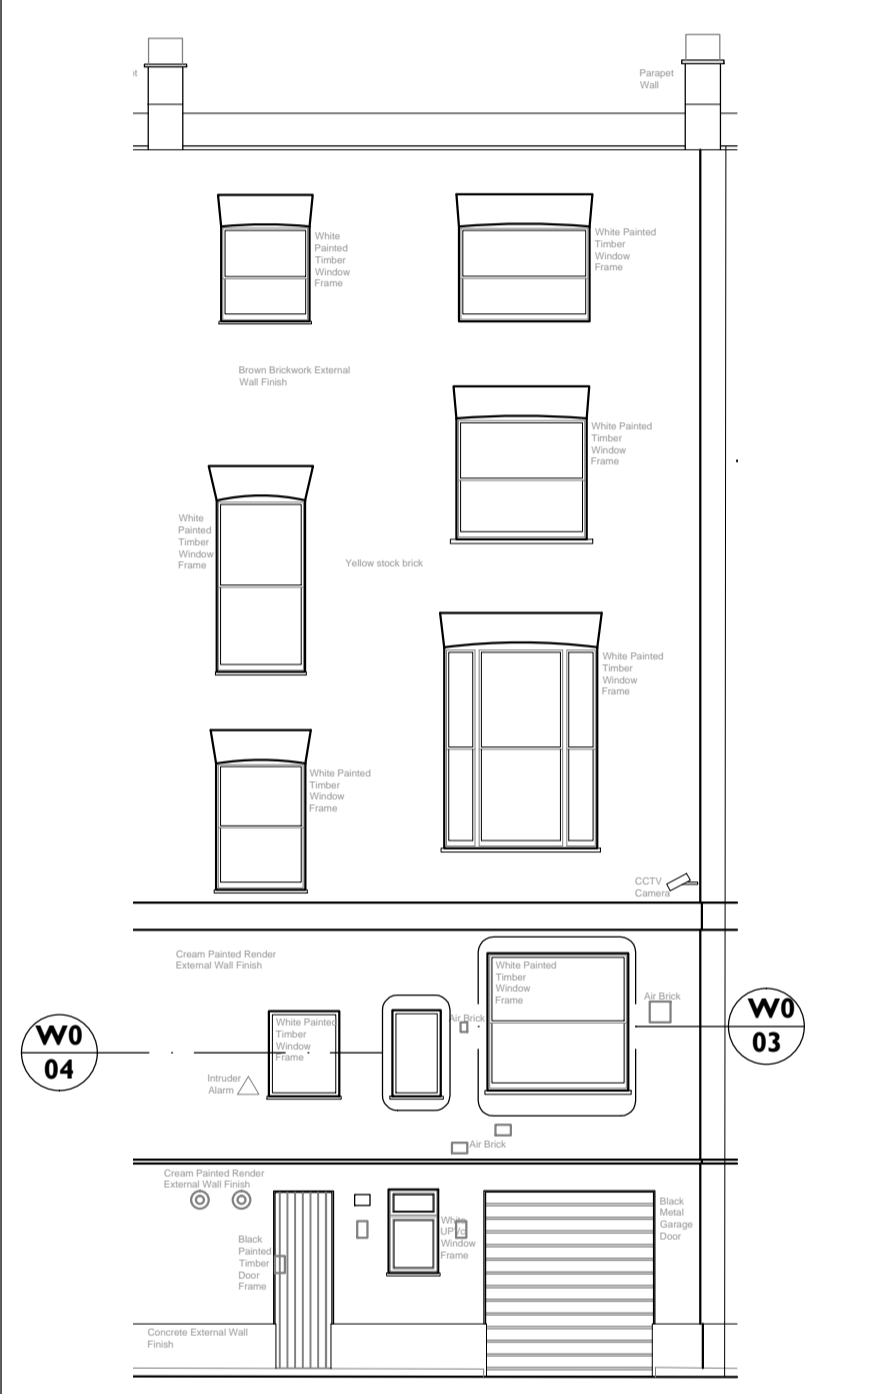

ISSUE	DATE	DRAWN	CHECKED	DESCRIPTION
First Issue	05 Dec 2016	KWO	KO	
CLIENT	Grosvenor Propco Limited			
PROJECT	28 Chester Terrace			
DRAWING TITLE	Proposed Replacement Rear Windows W0-03 and W0-04 Details			
SIZE & SCALE	A1/L 1:10			
DRAWING STATUS	ISSUED FOR PLANNING			

JOB NUMBER 236868

DRAWING NO. 341

REVISION -

