


**Notes:**  
 Drawings are based on survey data and may not accurately represent what is physically present.  
 Do not scale from this drawing. All dimensions are to be verified on site before proceeding with the work.  
 All dimensions are in millimeters unless noted otherwise.  
 Purcell shall be notified in writing of any discrepancies.


**Key Plan**  
 not to scale

**NOTE:**  
 1. Profile, visible lines and appearance of all new sash windows should match details shown on drawing 347.

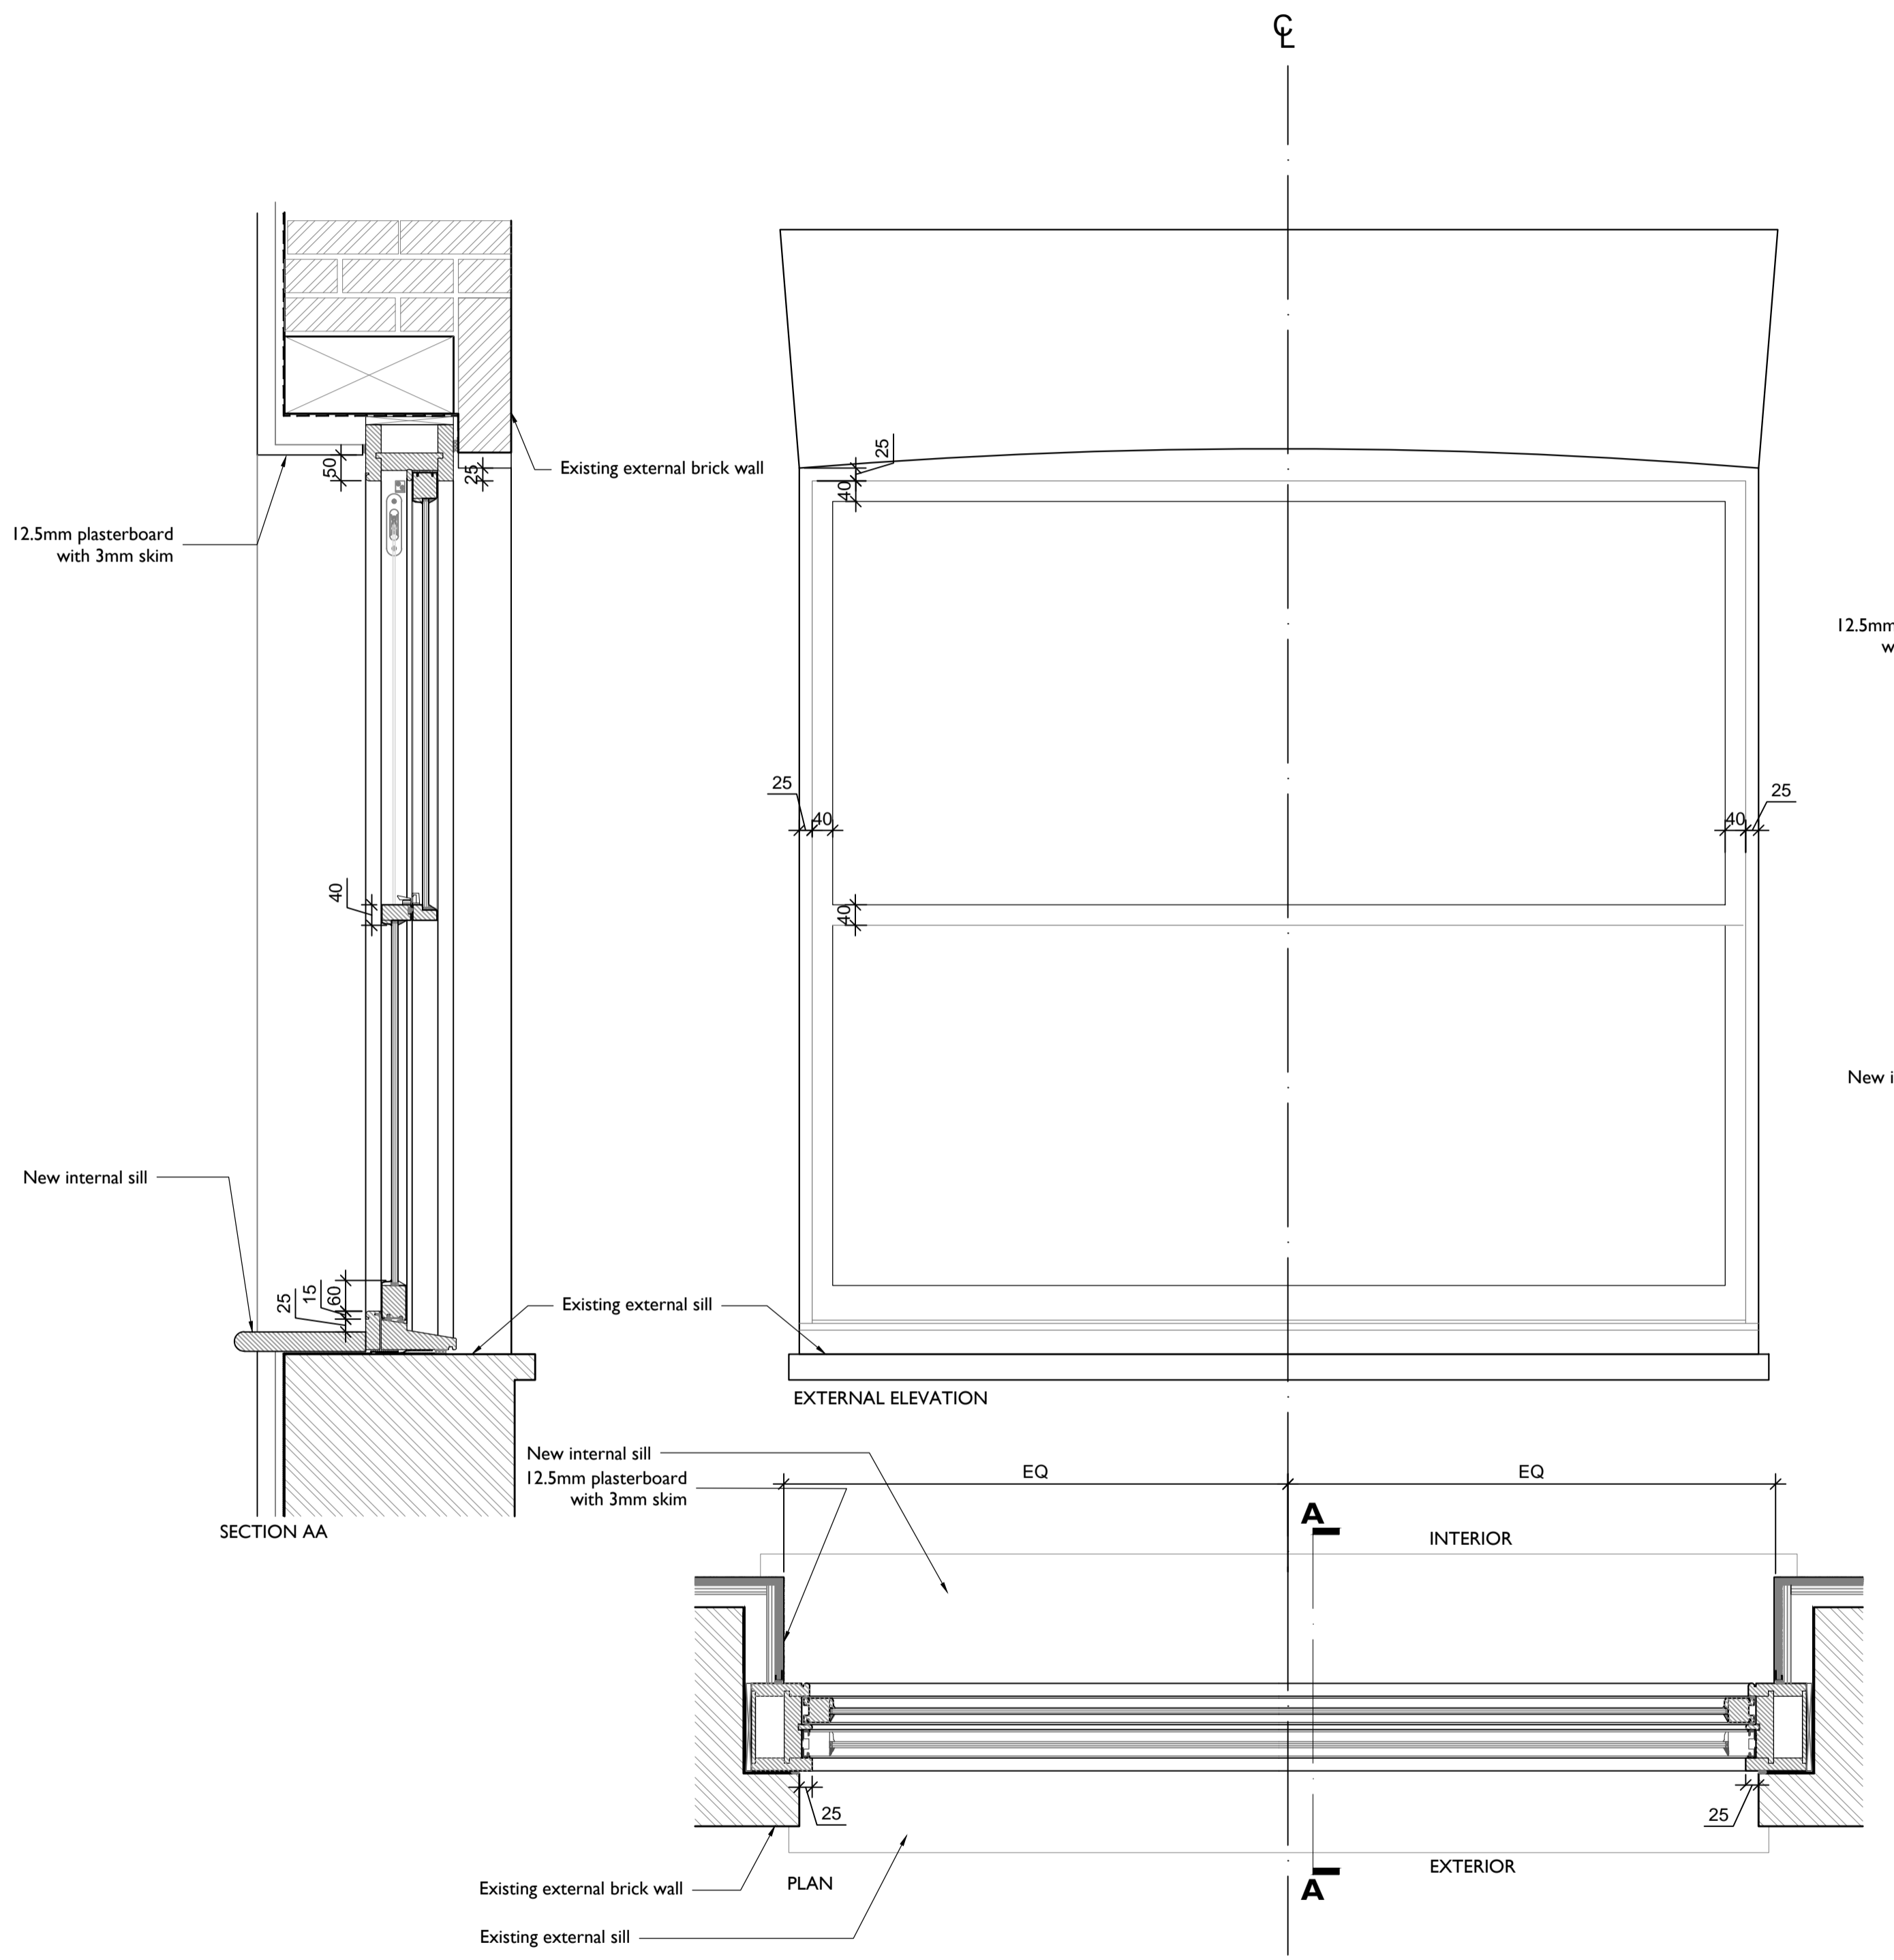


01 - Sash Window W2-04

1:10 at A1 / 1:20 at A3

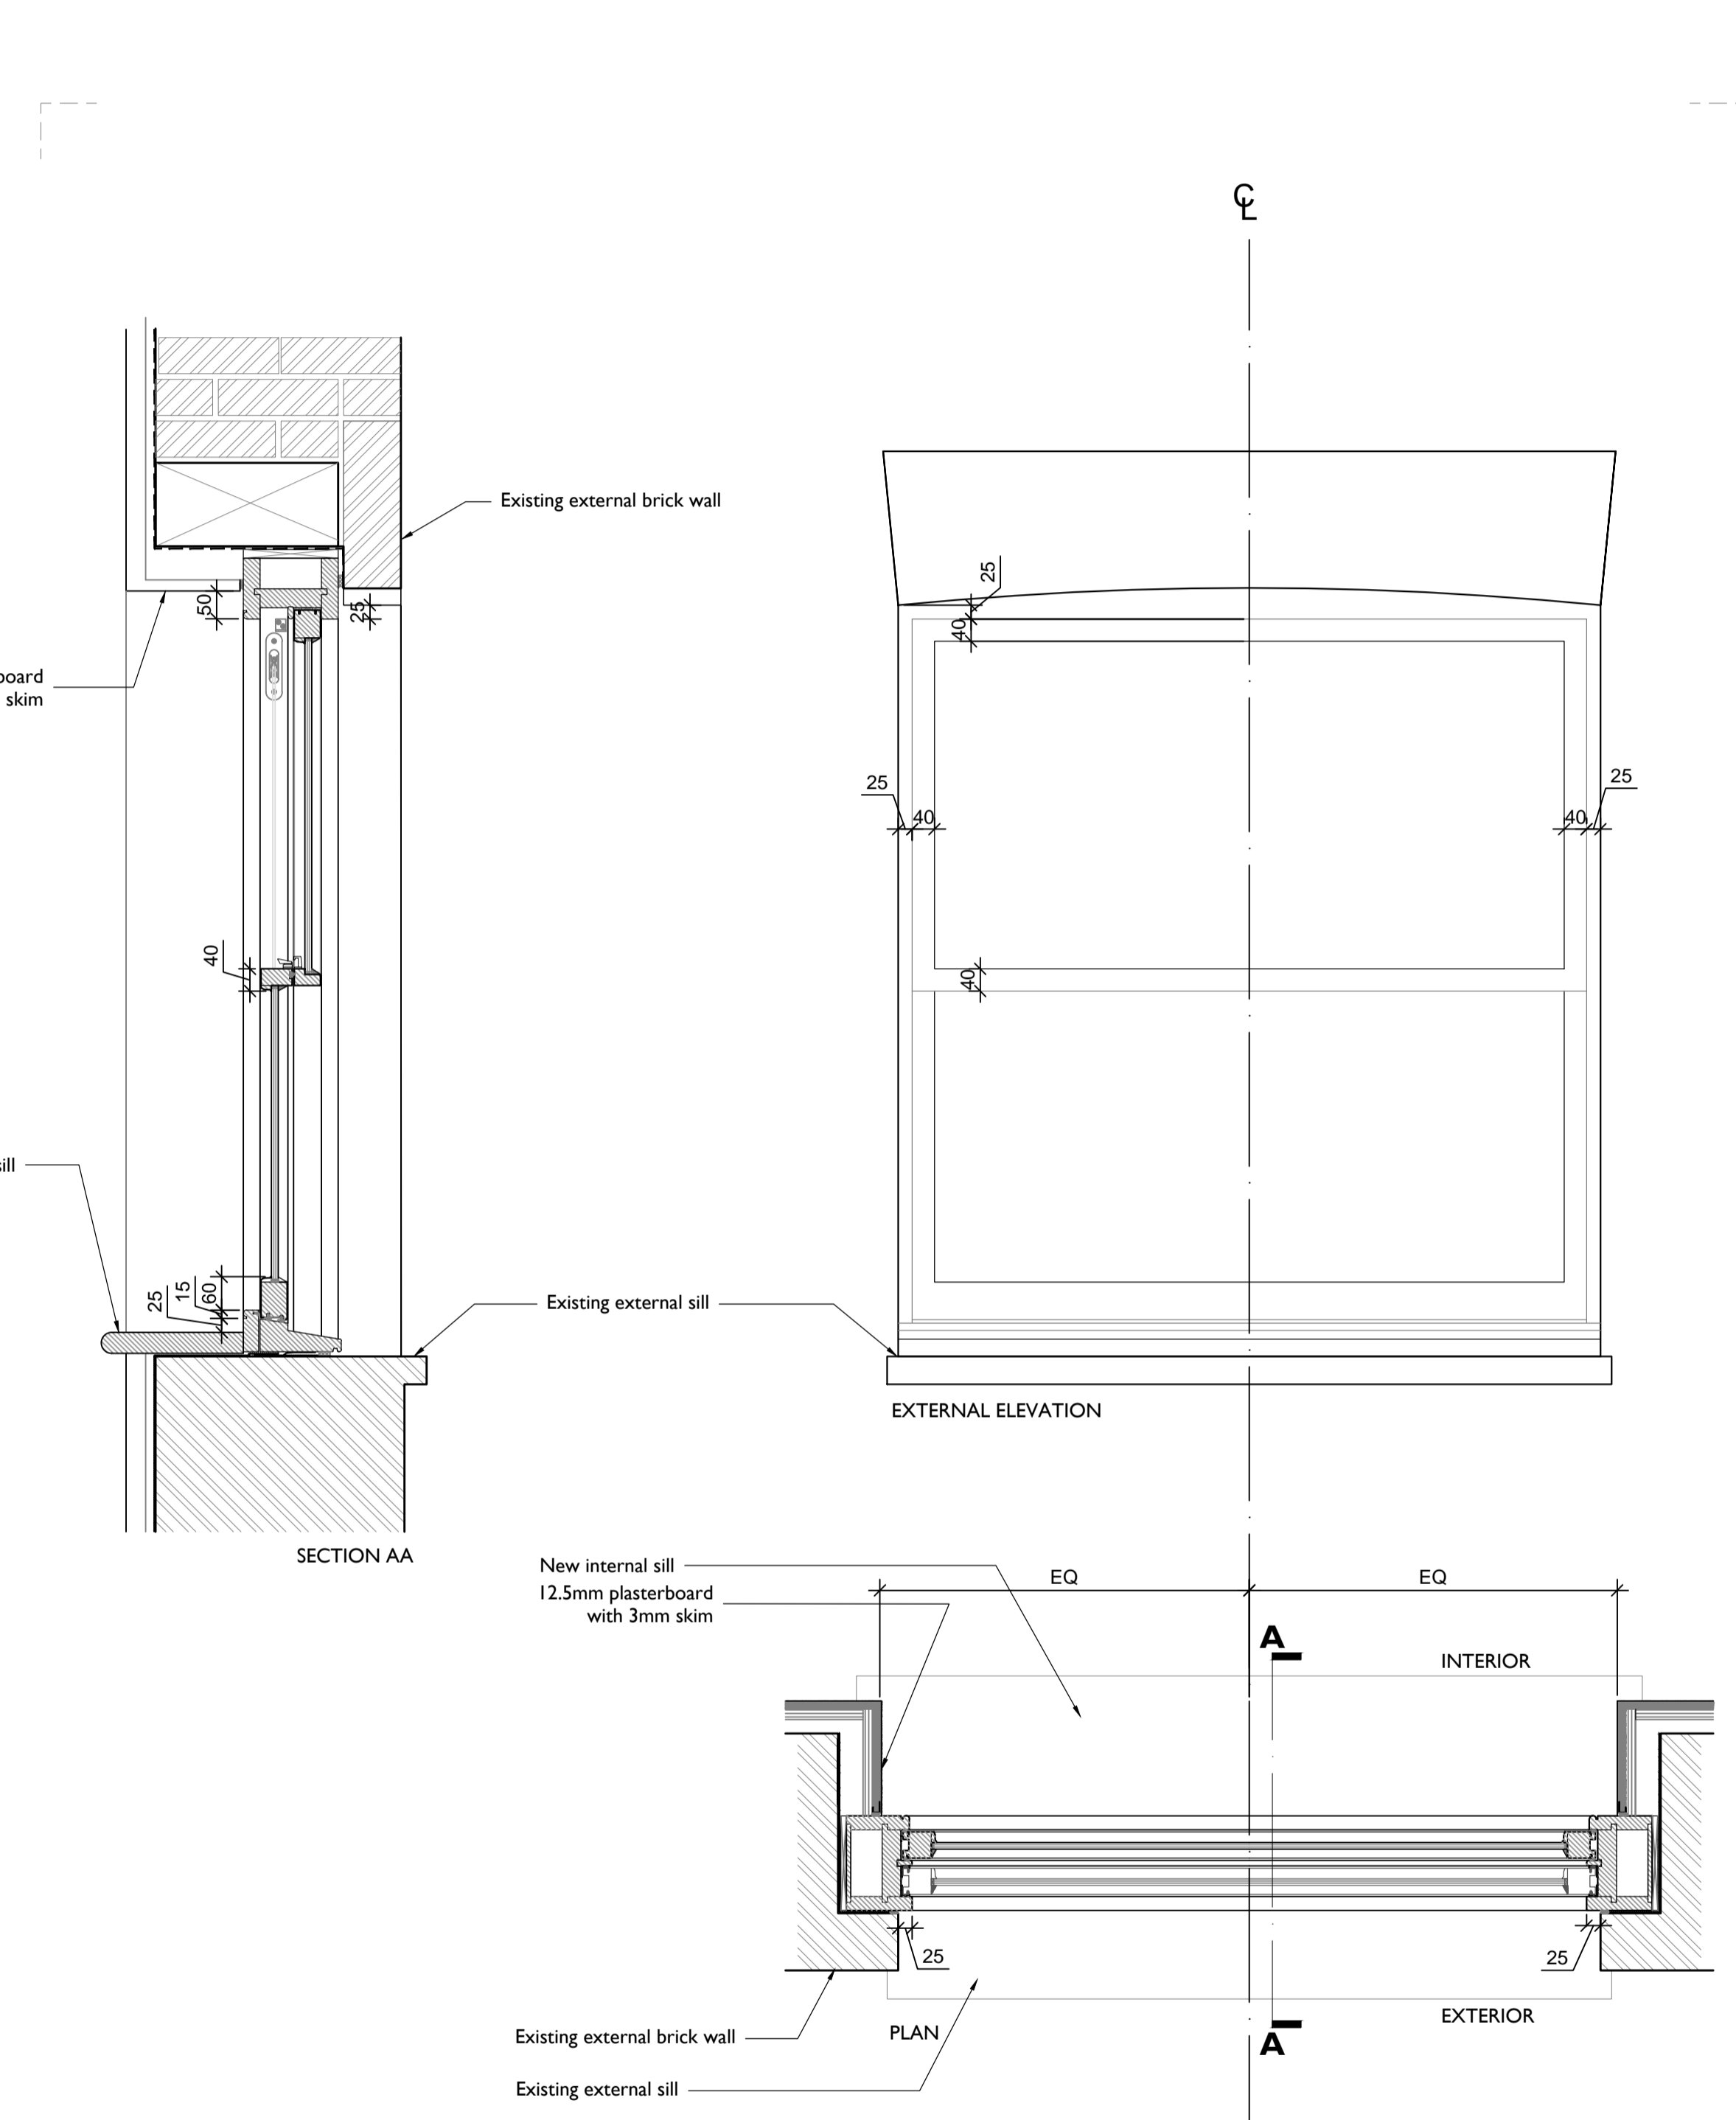

02 - Sash Window W3-04

1:10 at A1 / 1:20 at A3

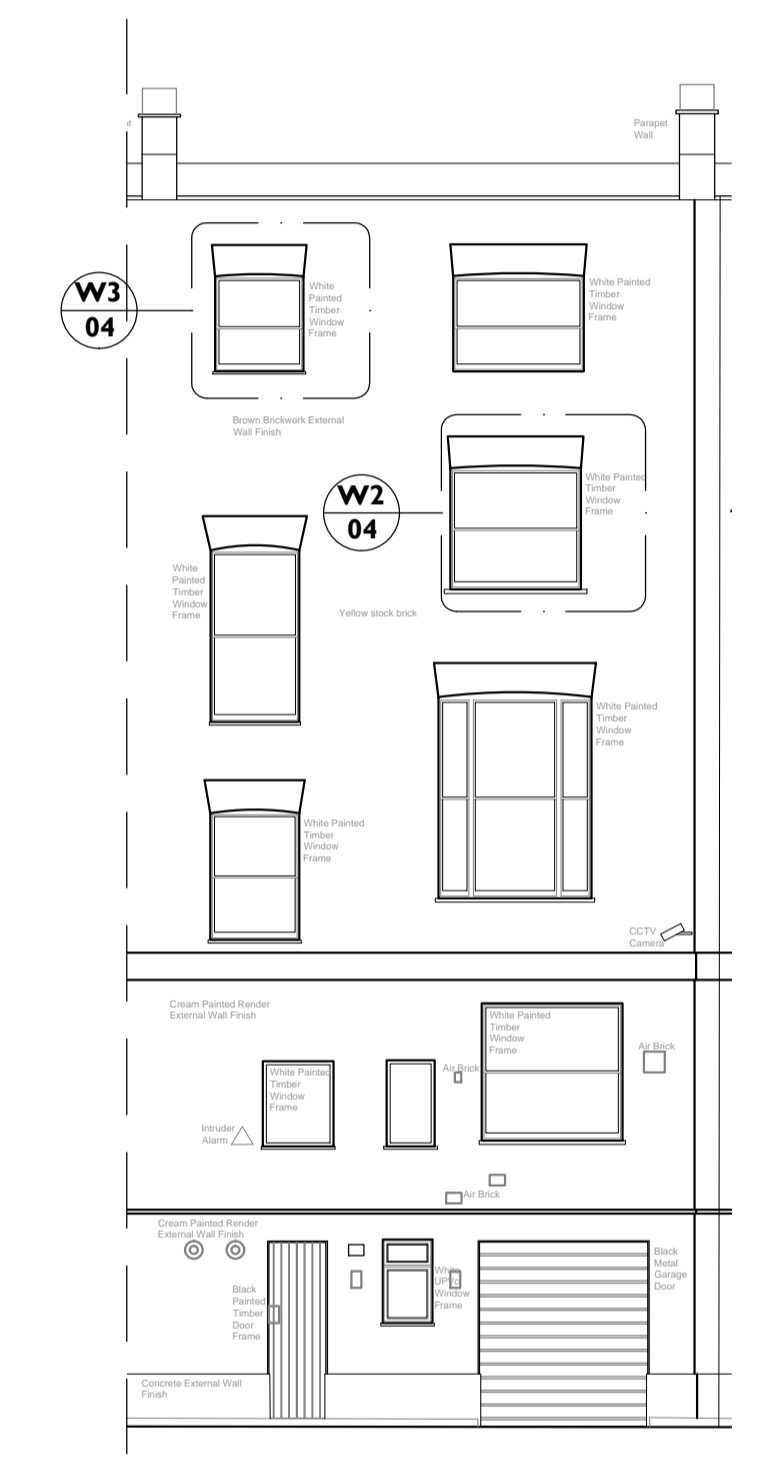

ISSUE	DATE	DRAWN	CHECKED	DESCRIPTION
First Issue	05 Dec 2016	KO	KO	

<b>CLIENT</b>	Grosvenor Propco Limited
<b>PROJECT</b>	28 Chester Terrace
<b>DRAWING TITLE</b>	Proposed Replacement Rear Windows W2-04 and W3-04 Details
<b>SIZE &amp; SCALE</b>	A1L 1:10
<b>DRAWING STATUS</b>	ISSUED FOR PLANNING

<b>JOB NUMBER</b>	236868
<b>DRAWING NO.</b>	344
<b>REVISION</b>	-

