


01 - Sash Window W3-03

1:10 at A1 / 1:20 at A3

Notes:
 Drawings are based on survey data and may not accurately represent what is physically present.
 Do not scale from this drawing. All dimensions are to be verified on site before proceeding with the work.
 All dimensions are in millimeters unless noted otherwise.
 Purcell shall be notified in writing of any discrepancies.

Key Plan
 not to scale

NOTE:
 1. Profile, visible lines and appearance of all new sash windows should match details shown on drawing 347.

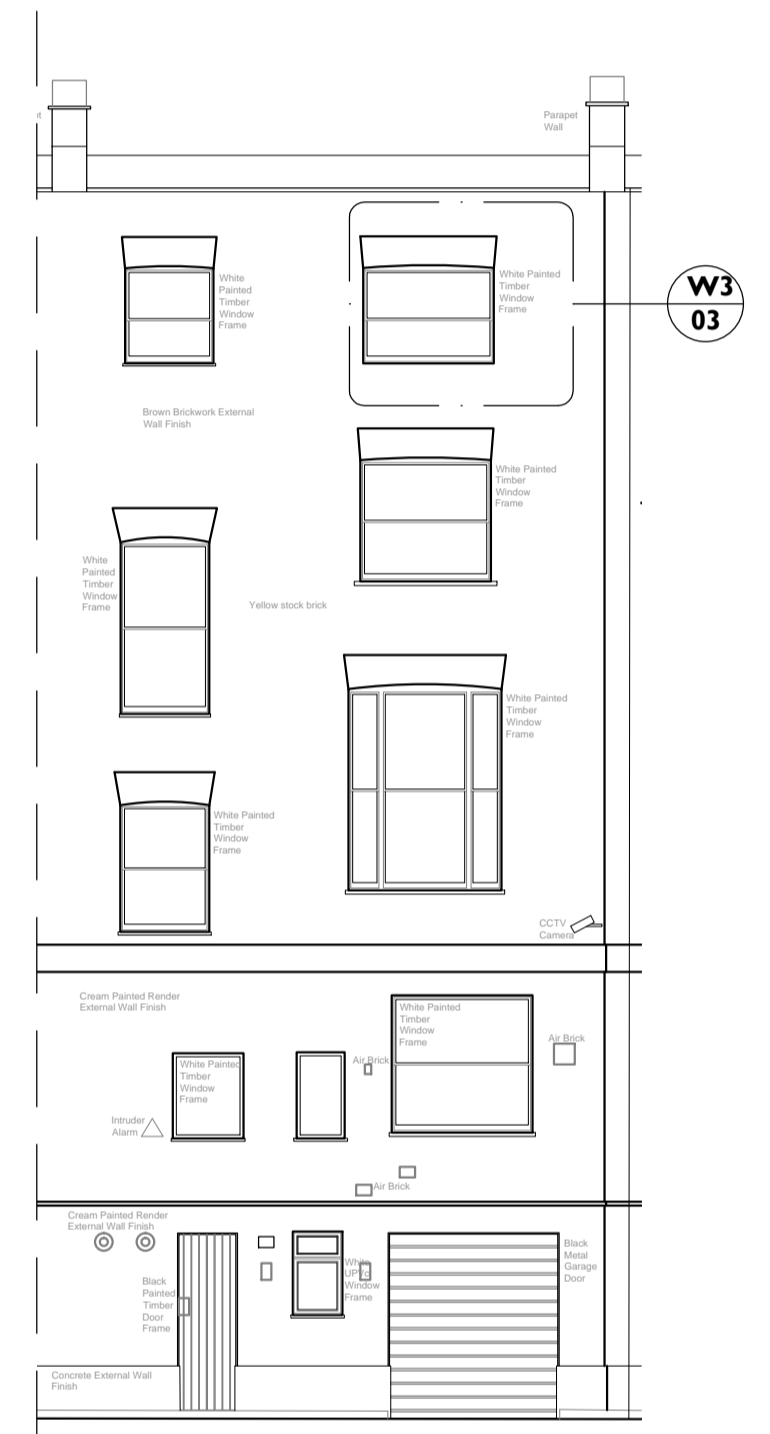

ISSUE	DATE	DRAWN	CHECKED	DESCRIPTION
First Issue	05 Dec 2016	KO	KO	
CLIENT	Grosvenor Propco Limited			
PROJECT	28 Chester Terrace			
DRAWING TITLE	Proposed Replacement Rear Windows W3-03 Details			
SIZE & SCALE	A1L	1:10		
DRAWING STATUS	ISSUED FOR PLANNING			

JOB NUMBER 236868
DRAWING NO. 345
REVISION -

