




01 Detail A - Typical Skirting 1:2

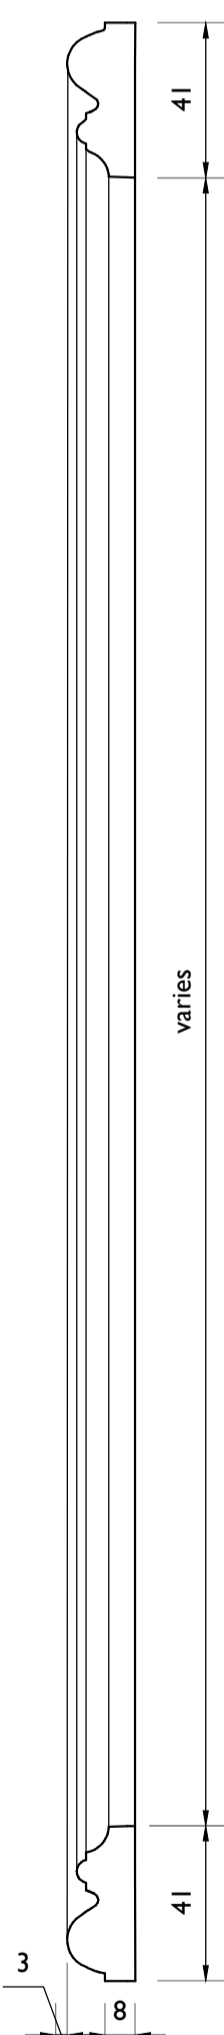


02 Detail B - Typical Paneling 1:2

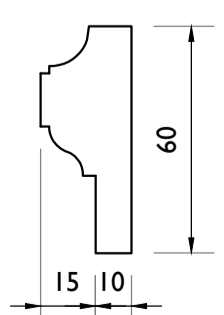

03 Detail C - Typical Moulding 1:2

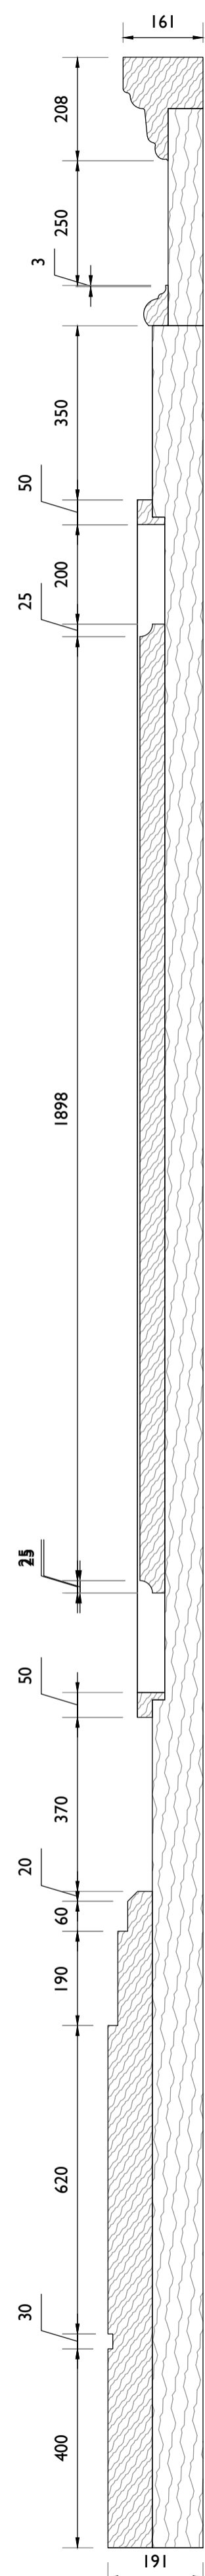


04 Detail D - Media Room Paneling 1:2

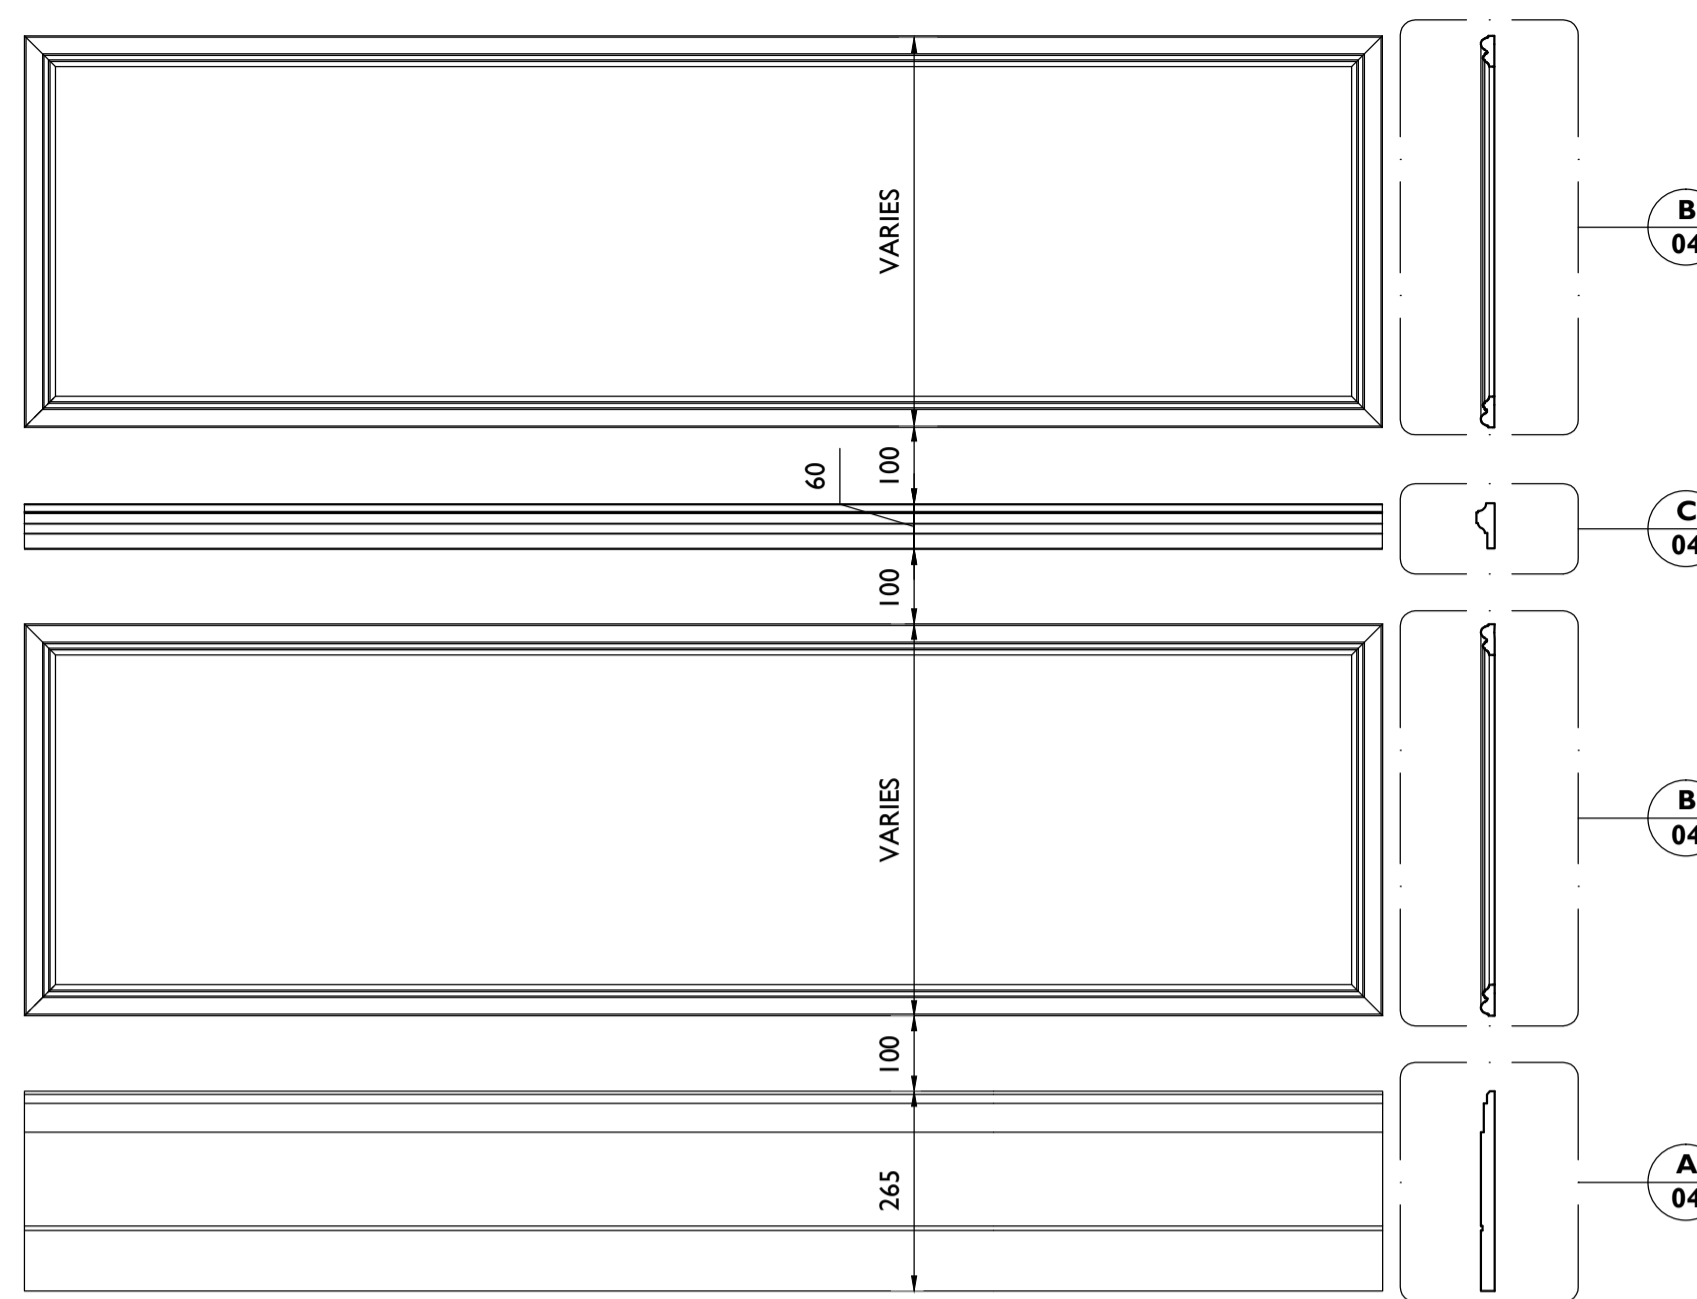


05 Typical Skirting/Moulding Detail 1:10

GF - Entrance Hall
 GF - Dining Room
 1st Floor - Studio
 1st Floor - Lobby
 1st Floor - Drawing Room

 

06 Skirting / Moulding Detail Media Room 1:10

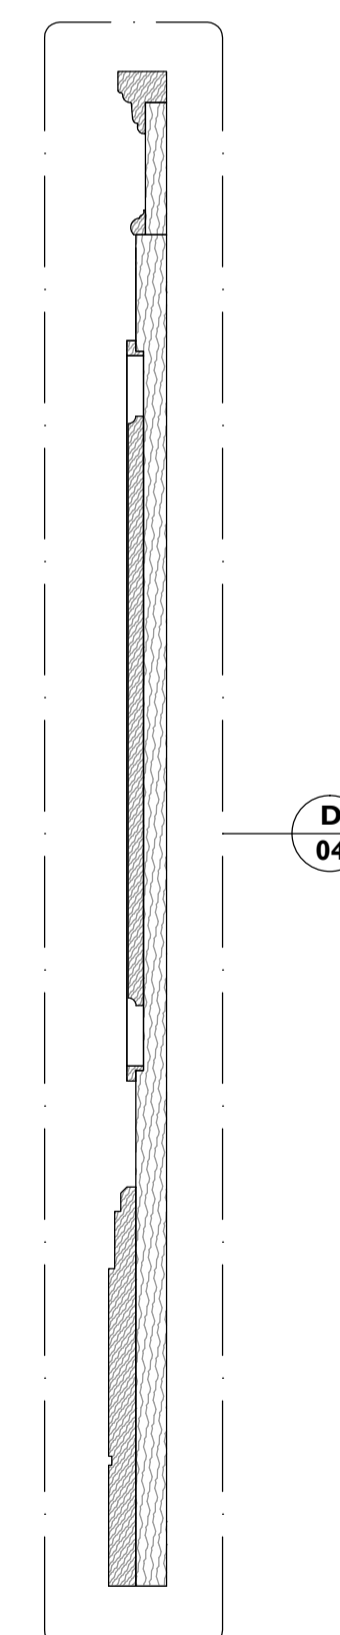

1:10

Notes:
 Drawings are based on survey data and may not accurately represent what is physically present.
 Do not scale from this drawing. All dimensions are to be verified on site before proceeding with the work.
 All dimensions are in millimeters unless noted otherwise.
 Purcell shall be notified in writing of any discrepancies.

Key Plan
 not to scale

A	02 Dec 2016	KO		
---	-------------	----	--	--

First Issue	02 Dec 2016	KO	KO	
-------------	-------------	----	----	--

ISSUE	DATE	DRAWN	CHECKED	DESCRIPTION
CLIENT				Grosvenor Propco Limited
PROJECT				28 Chester Terrace
DRAWING TITLE				Proposed Skirting, Moulding, Paneling Details
SIZE & SCALE				A1L

DRAWING STATUS ISSUED FOR PLANNING

JOB NUMBER	236868
DRAWING NO.	352
REVISION	A

