




E.1_01

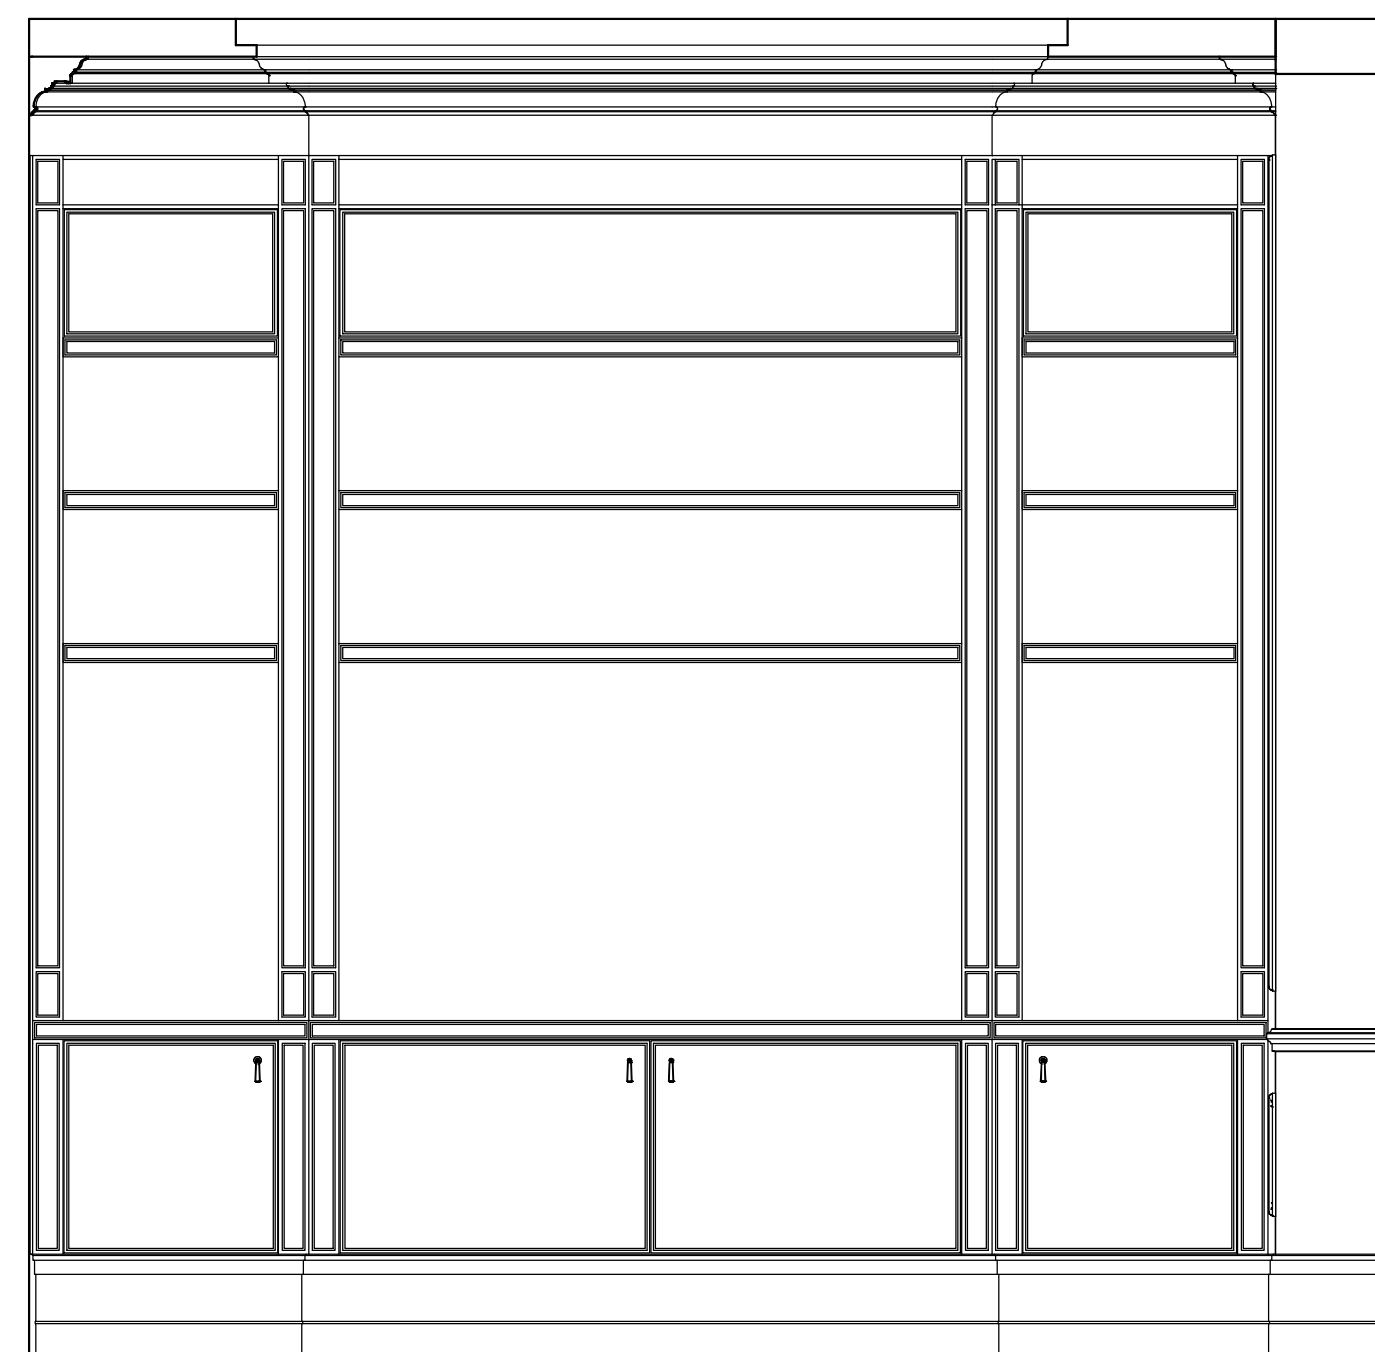


E.1_02

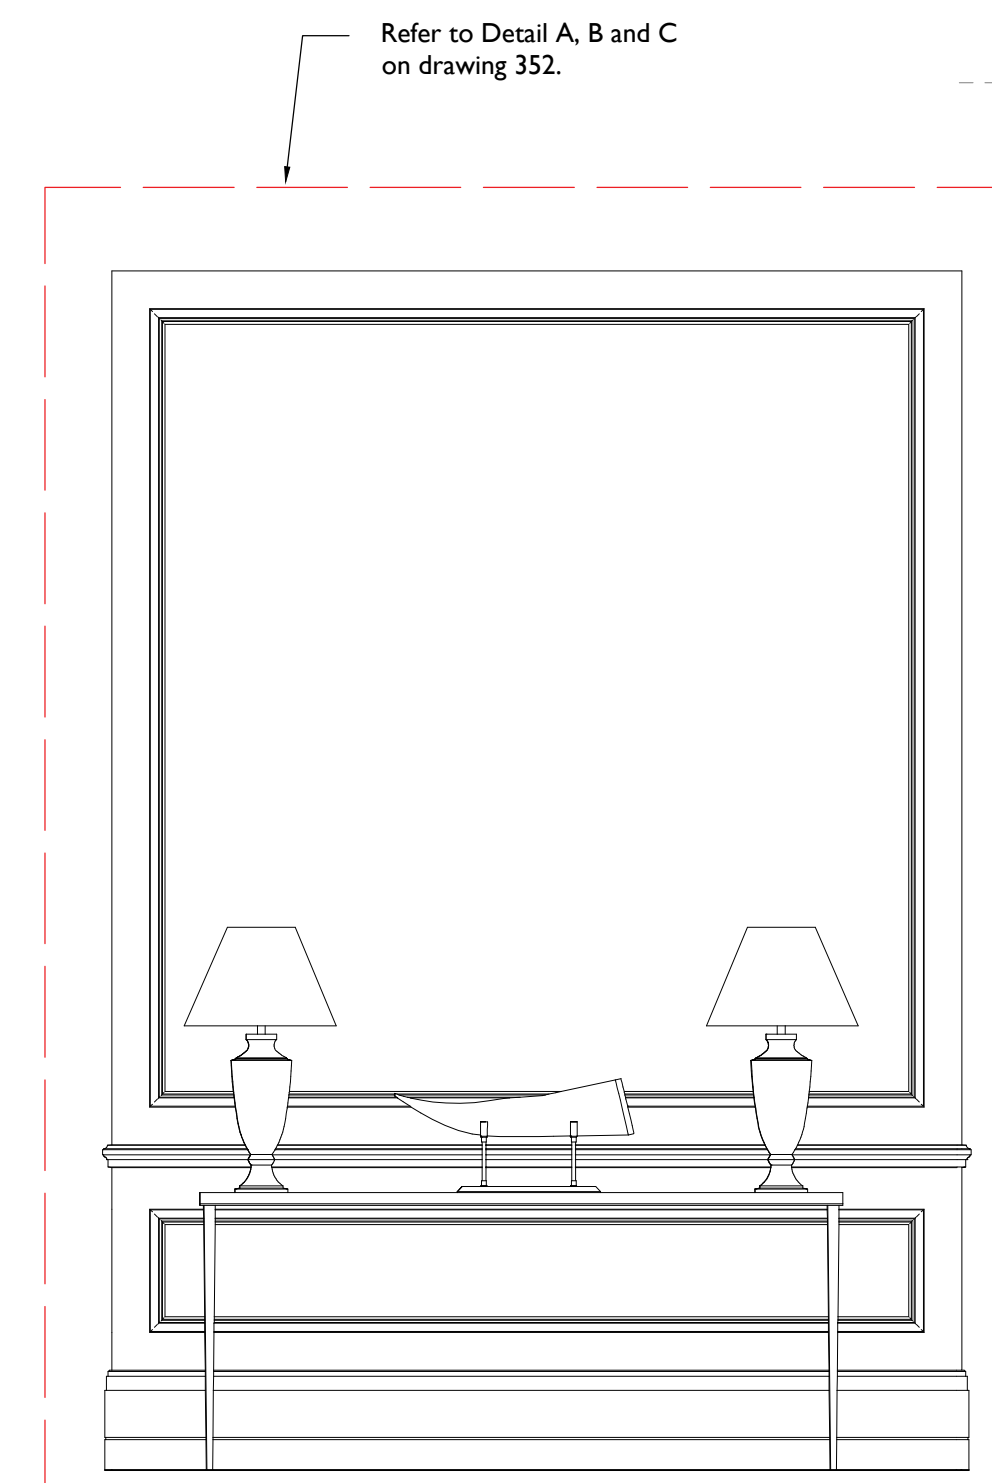


E.1_05

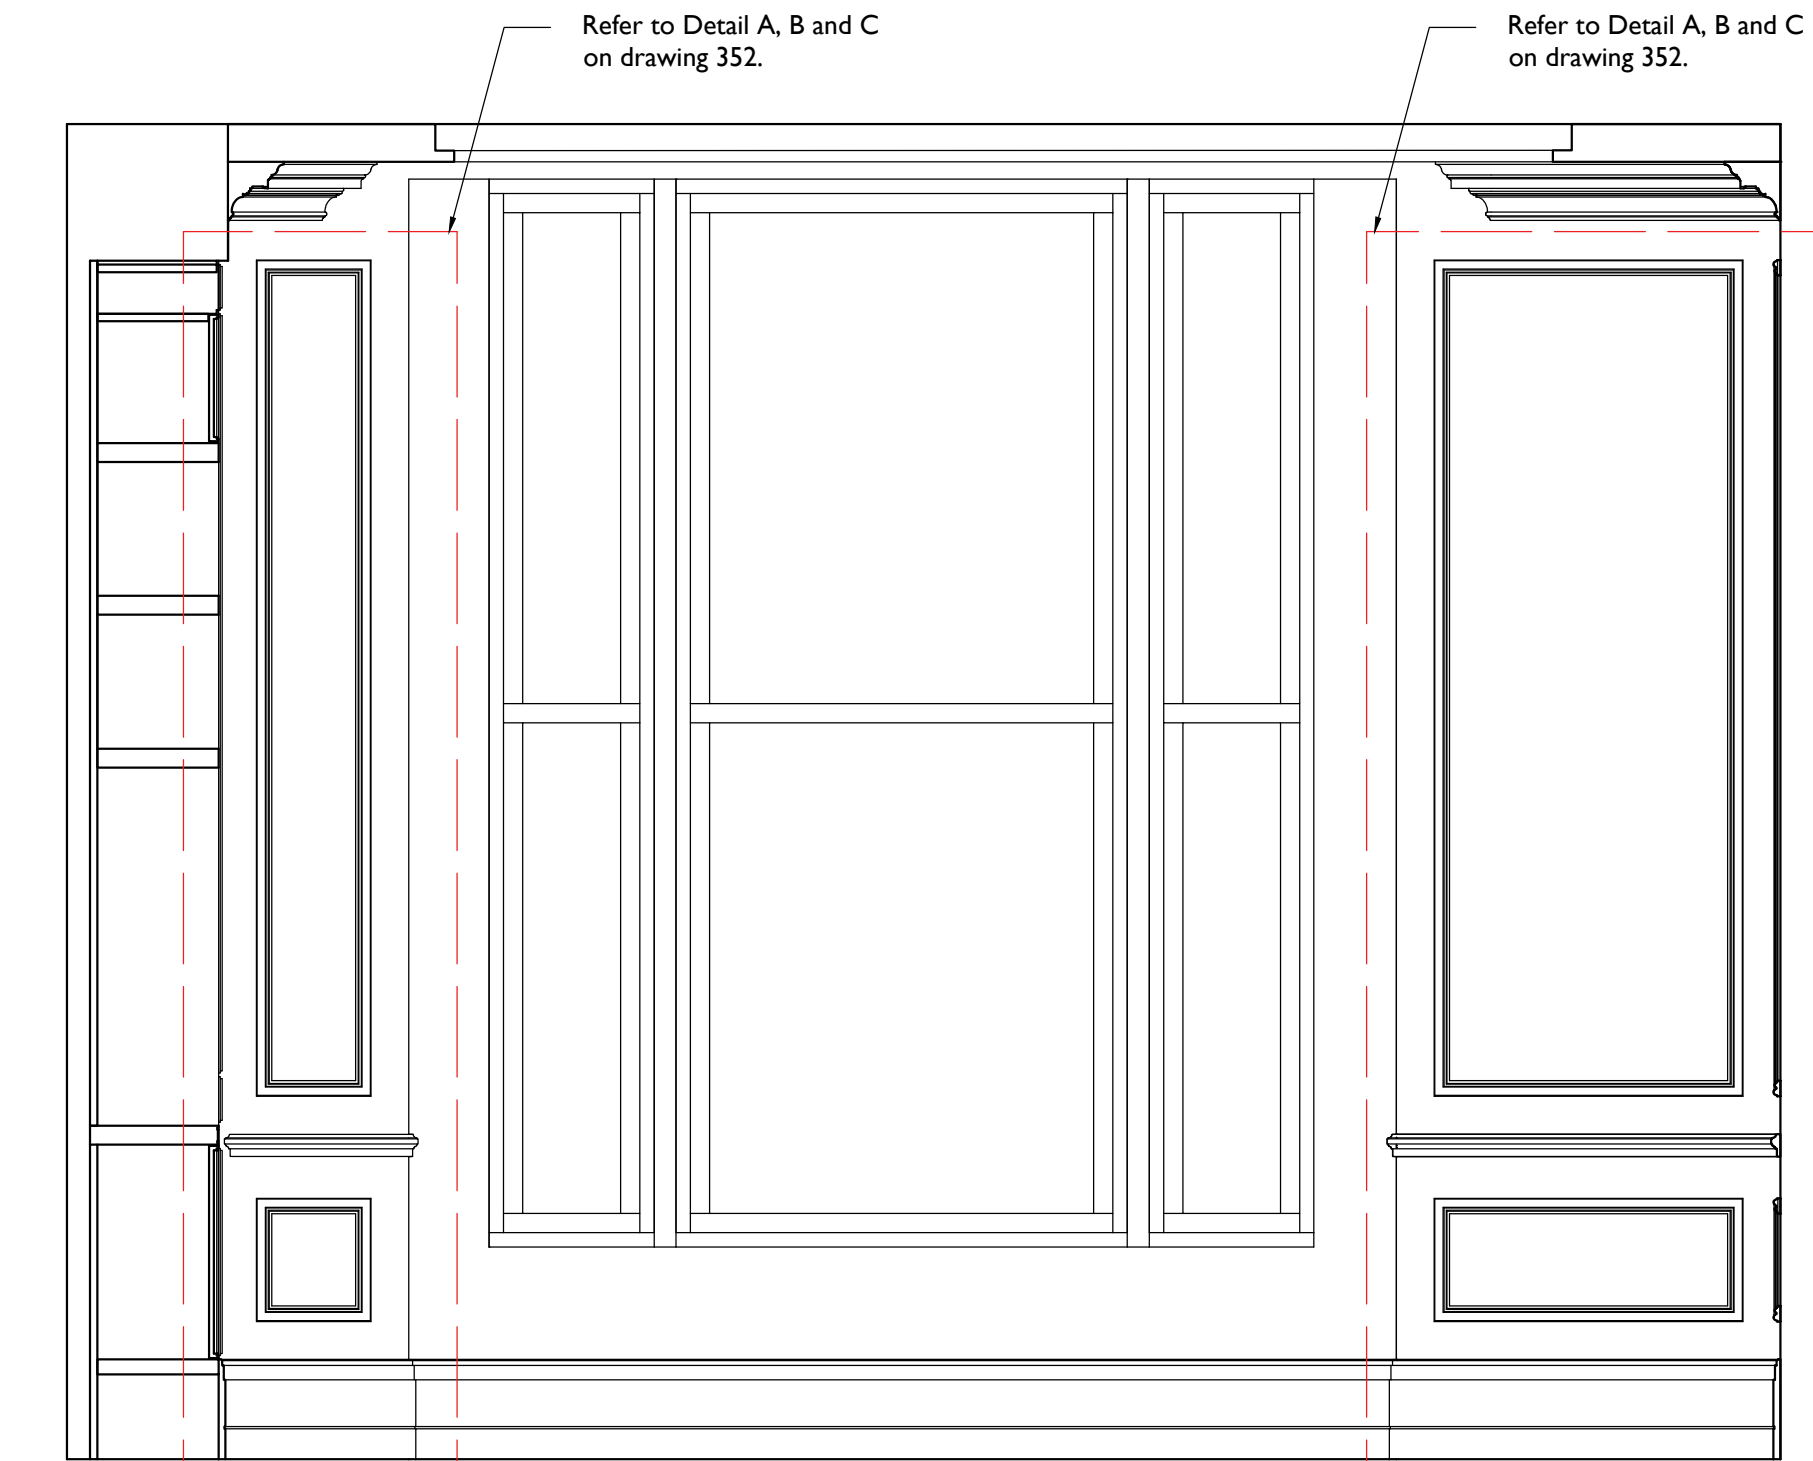

E.1_03

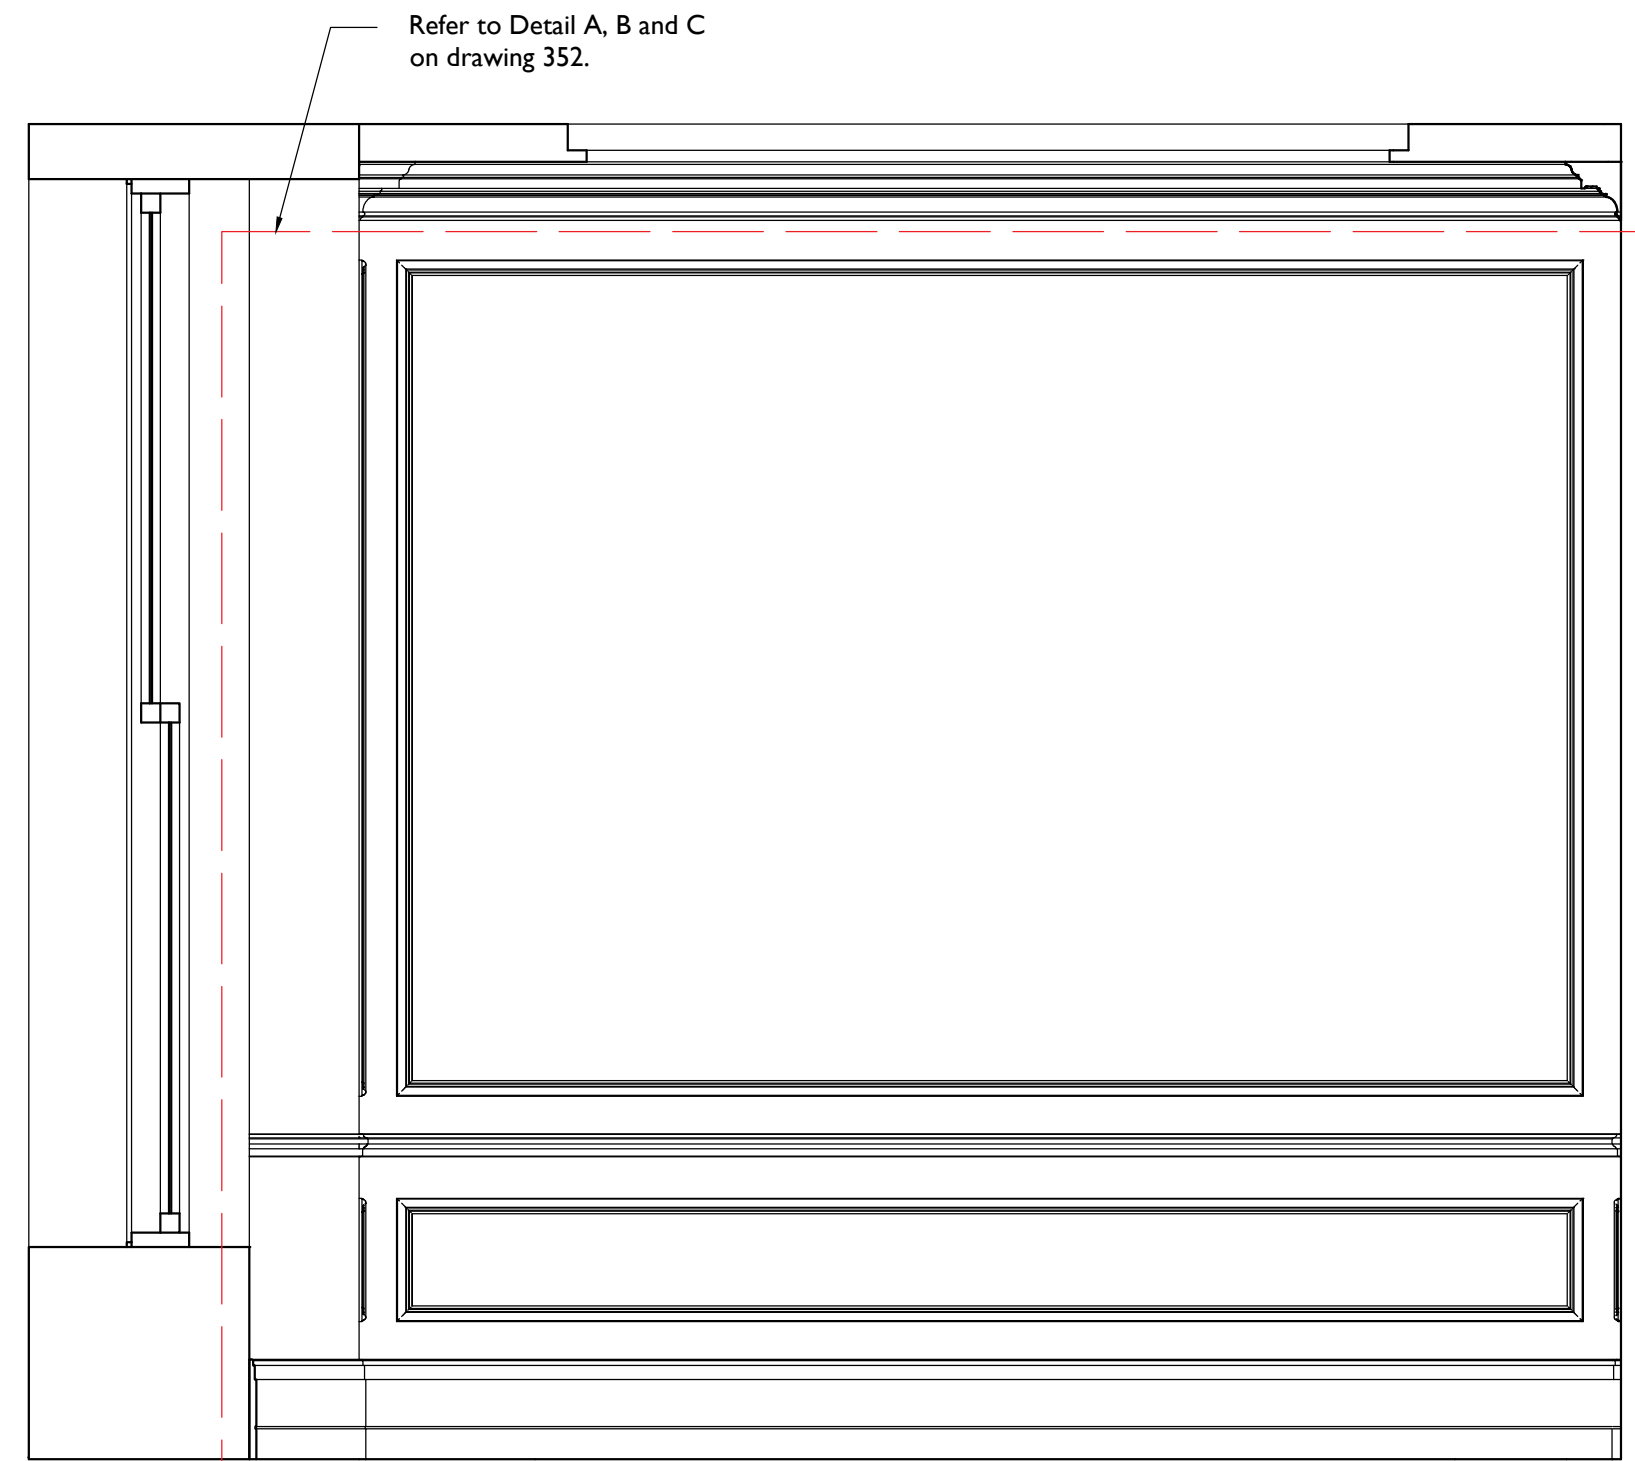


E.1_04

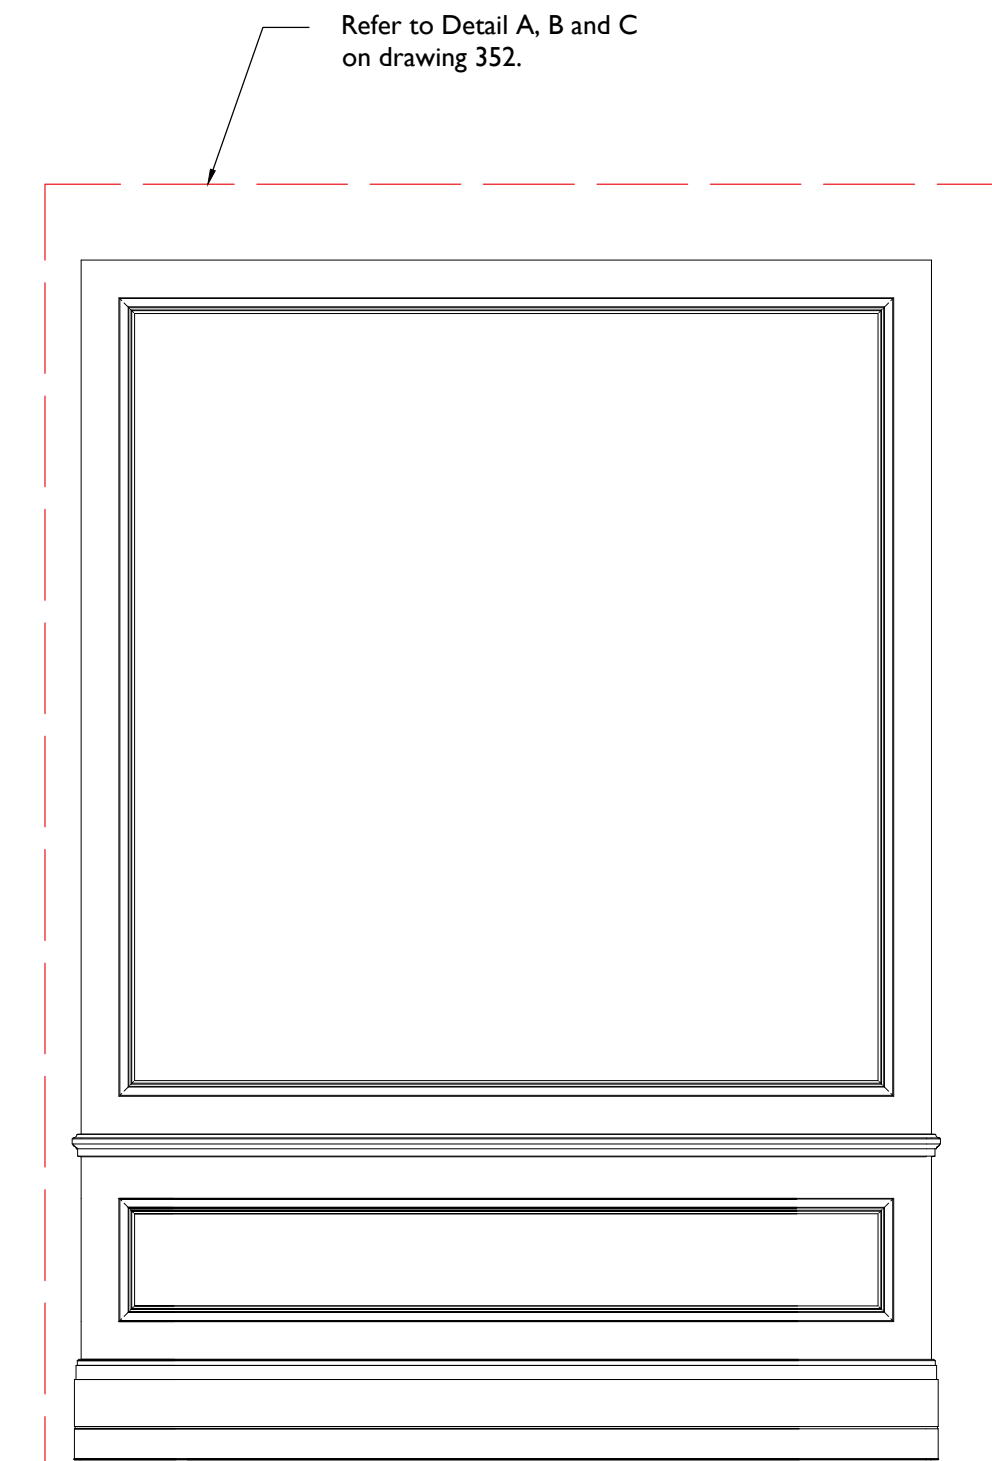

E.1_06

Notes:
 Drawings are based on survey data and may not accurately represent what is physically present.
 Do not scale from this drawing. All dimensions are to be verified on site before proceeding with the work.
 All dimensions are in millimeters unless noted otherwise.
 Purcell shall be notified in writing of any discrepancies.


Key Plan
 not to scale

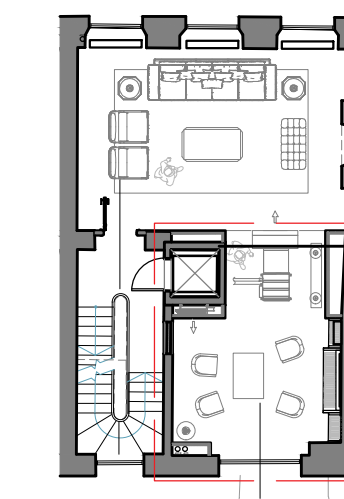

NOTE:

1. Drawing to be revised in conjunction with Skirting / Moulding / Paneling drawing 352.

1 Sitting Room and Lobby Elevations

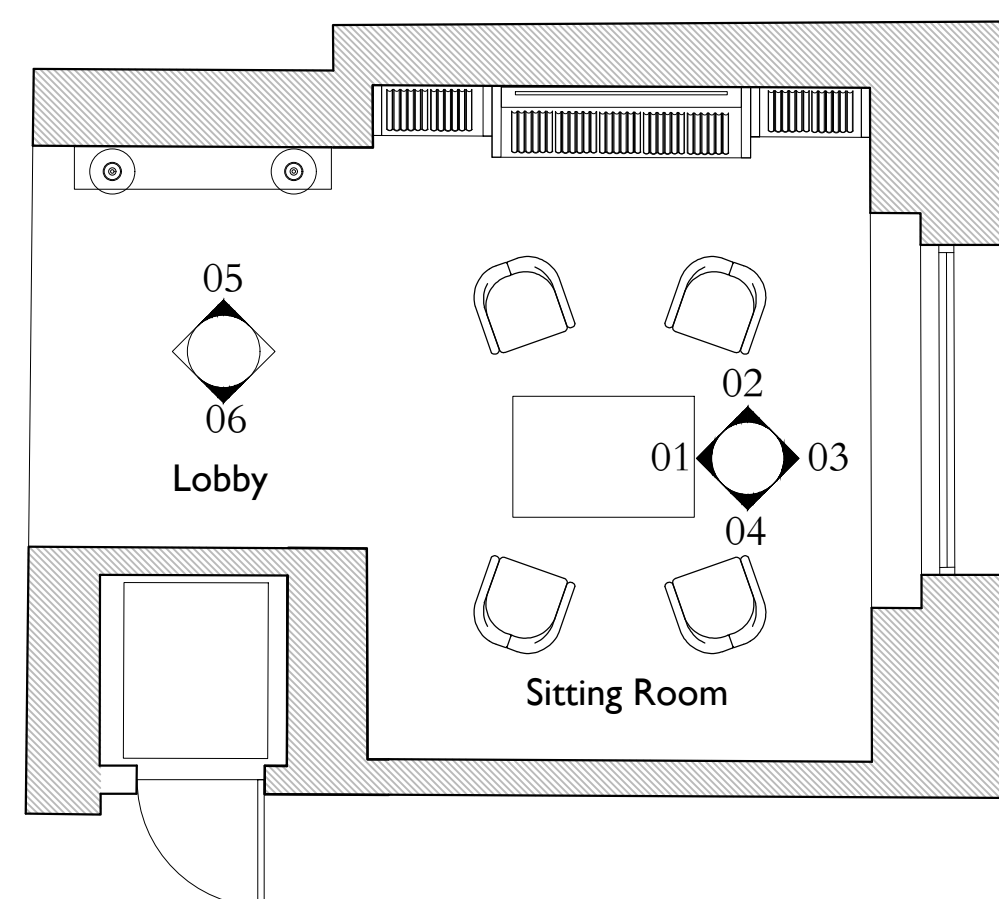


2 Sitting Room and Lobby Plan

1:50

1:20

ISSUE	DATE	DRAWN	CHECKED	DESCRIPTION
First Issue	02 Dec 2016	KO	KO	
CLIENT	Grosvenor Propco Limited			
PROJECT	28 Chester Terrace			
DRAWING TITLE	Proposed Paneling First Floor Sitting Room and Lobby			
SIZE & SCALE	A1L			
DRAWING STATUS	ISSUED FOR PLANNING			
JOB NUMBER	236868			
DRAWING NO.	356			
REVISION	-			

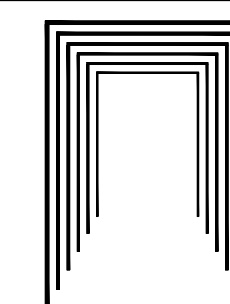

PURCELL