



DO NOT SCALE FROM THIS DRAWING. THE AUTHOR OF THIS DRAWING TAKES NO RESPONSIBILITY FOR ANY DIMENSIONS OBTAINED BY MEASURING OR SCALING FROM THIS DRAWING AND NO RELIANCE MAY BE PLACED ON SUCH DIMENSIONS. ALL DIMENSIONS MUST BE CHECKED AND VERIFIED ON SITE BY THE CONTRACTOR BEFORE COMMENCING ANY WORK OR PRODUCING DRAWINGS. RML ARCHITECTURE MUST BE NOTIFIED IMMEDIATELY OF ANY ERRORS OR DISCREPANCIES PRIOR TO THE COMMENCEMENT OF WORK.

THIS DRAWING AND ALL INFORMATION CONTAINED WITHIN IS THE SOLE PROPERTY OF RML ARCHITECTURE LTD AND MAY NOT BE REPRODUCED IN WHOLE OR PART WITHOUT WRITTEN PERMISSION FROM RML ARCHITECTURE LTD.


REV	DESCRIPTION	DATE	BY
A	Amended for planning.	24-06-16	RML

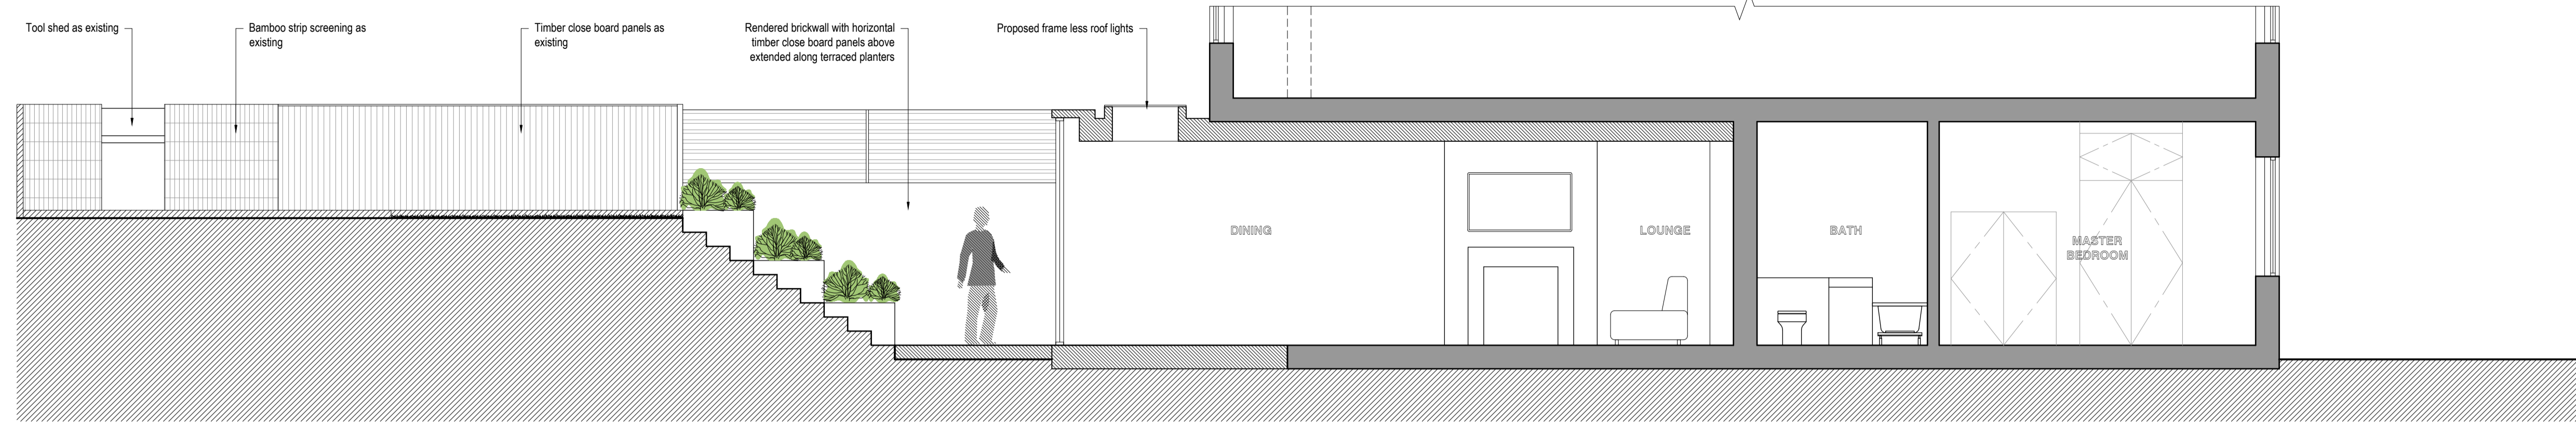

Section A - A

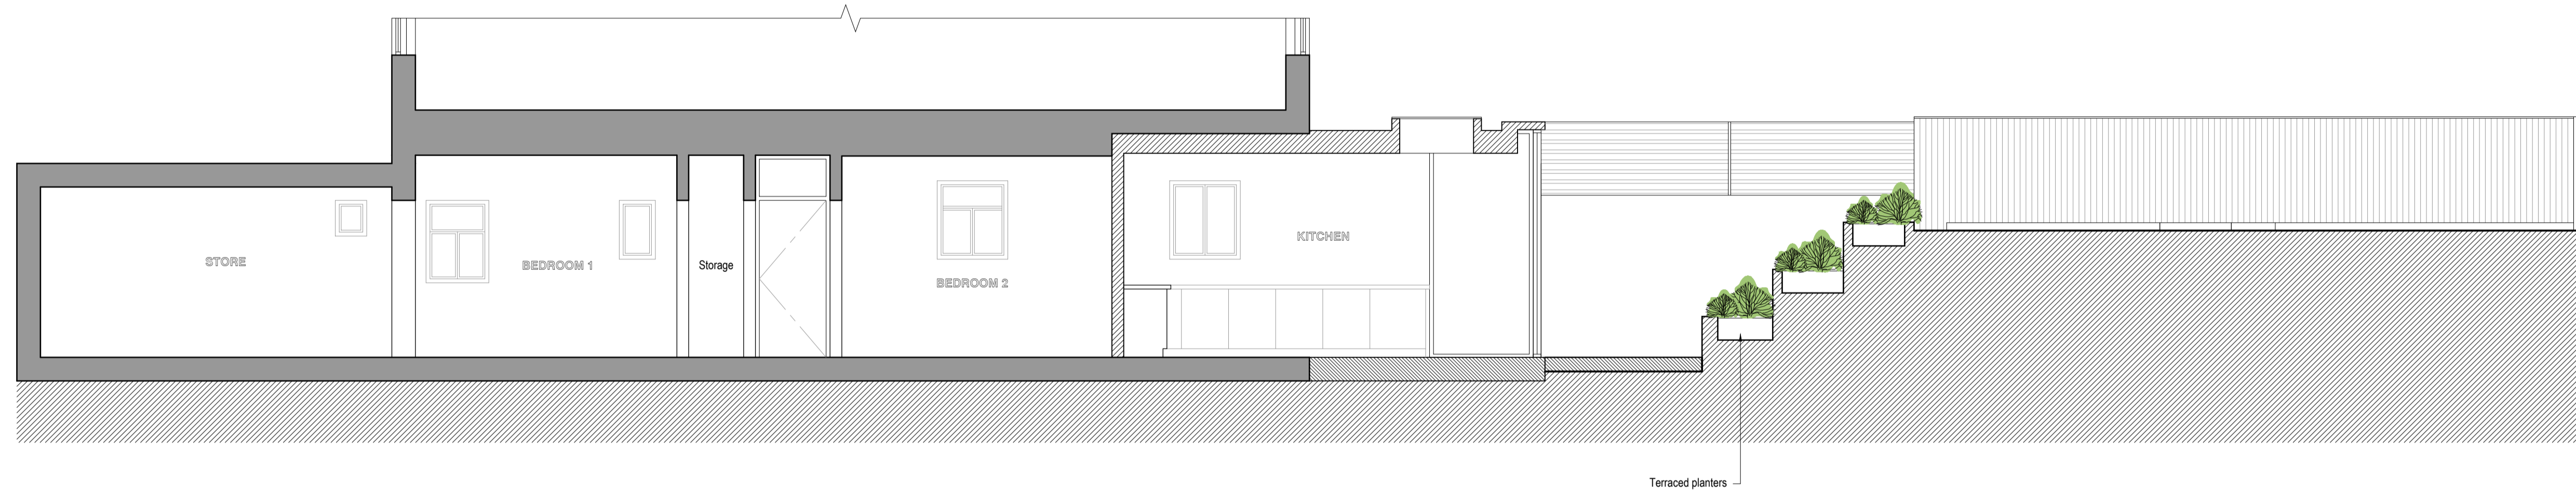

Section B - B

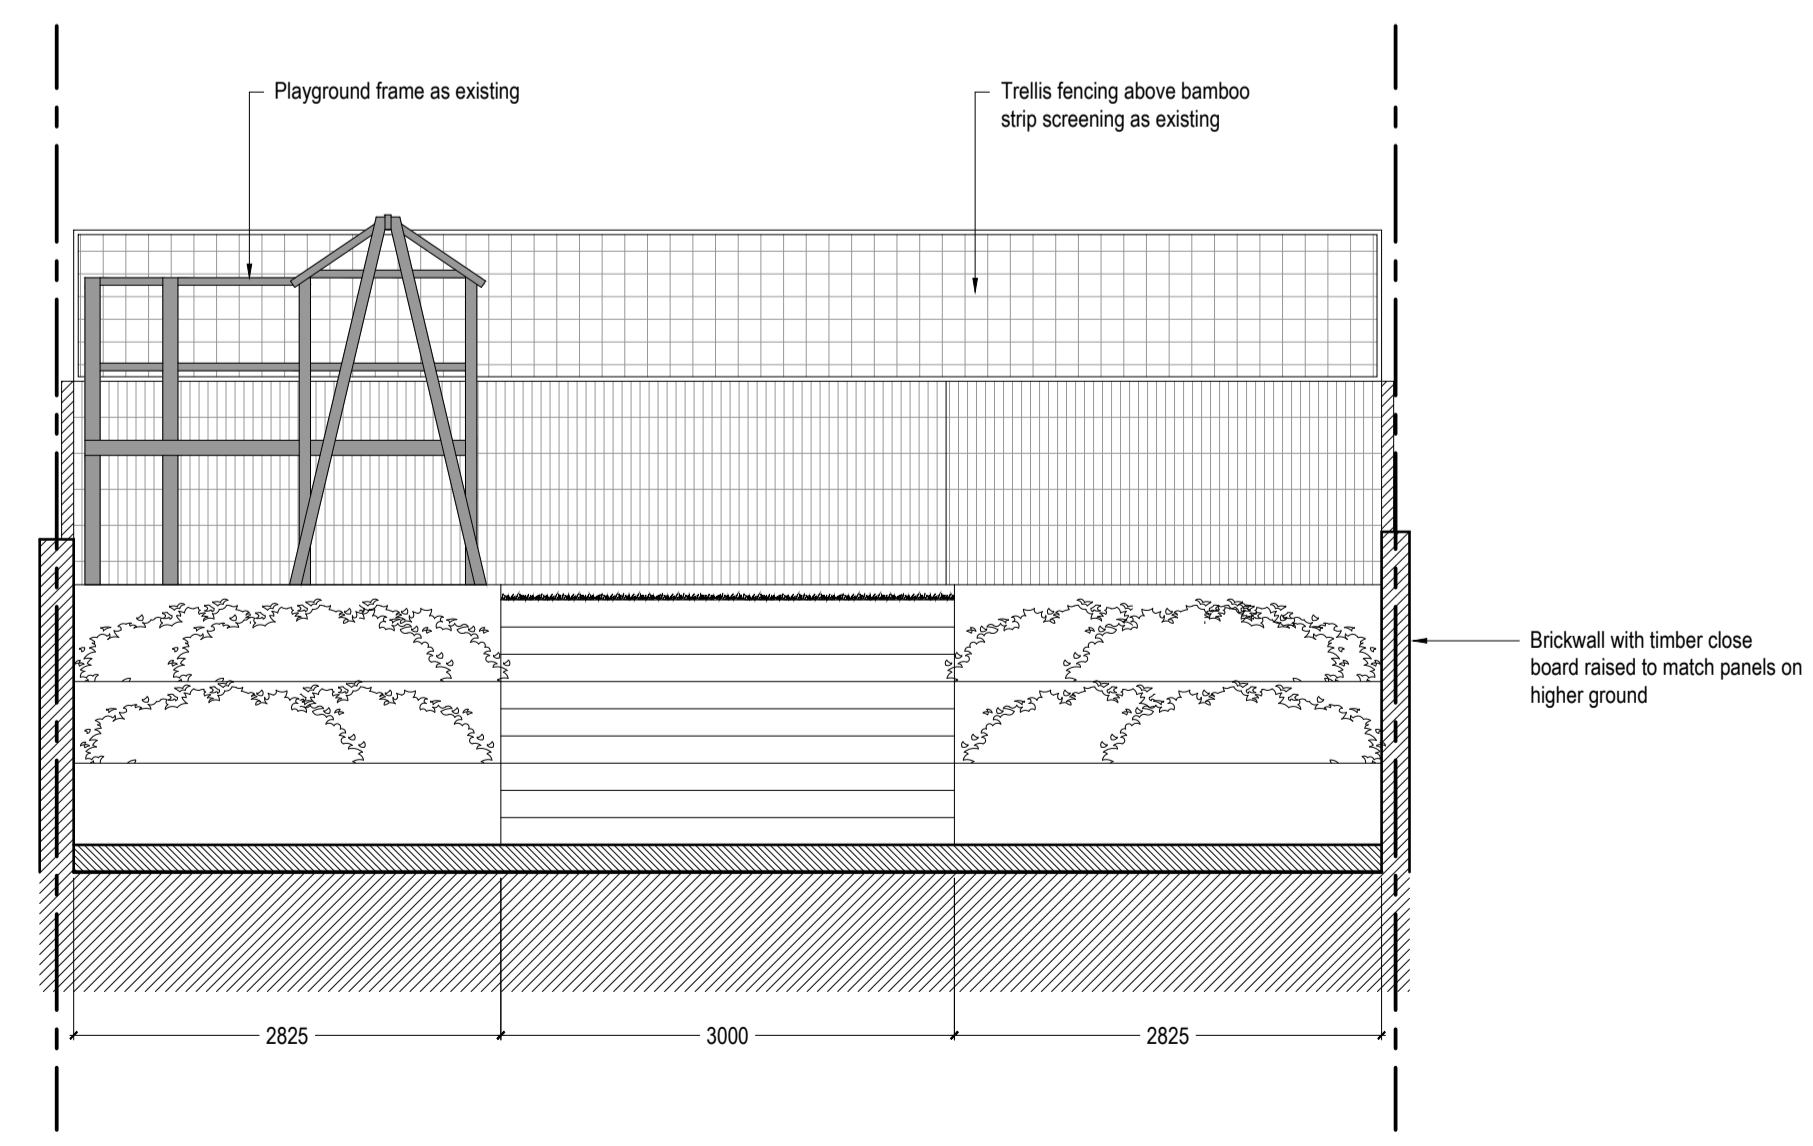

Section C - C



CLIENT
MR & MRS BORJANOVIC

PROJECT
GARDEN FLAT
30 FROGNAL
LONDON
NW3 6AG

DRAWING TITLE
PROPOSED SECTIONS

PROJECT No. 8000 DRAWN BY EA

SCALE 1:50 @ A1 / 1:100 @ A3 DATE MAY 2016

DRAWING NO. 8000-001 REVISION A

DRAWING STATUS
PLANNING

RMLArchitecture

12 Albion Street Brighton BN2 9NE
07973 151 494

