



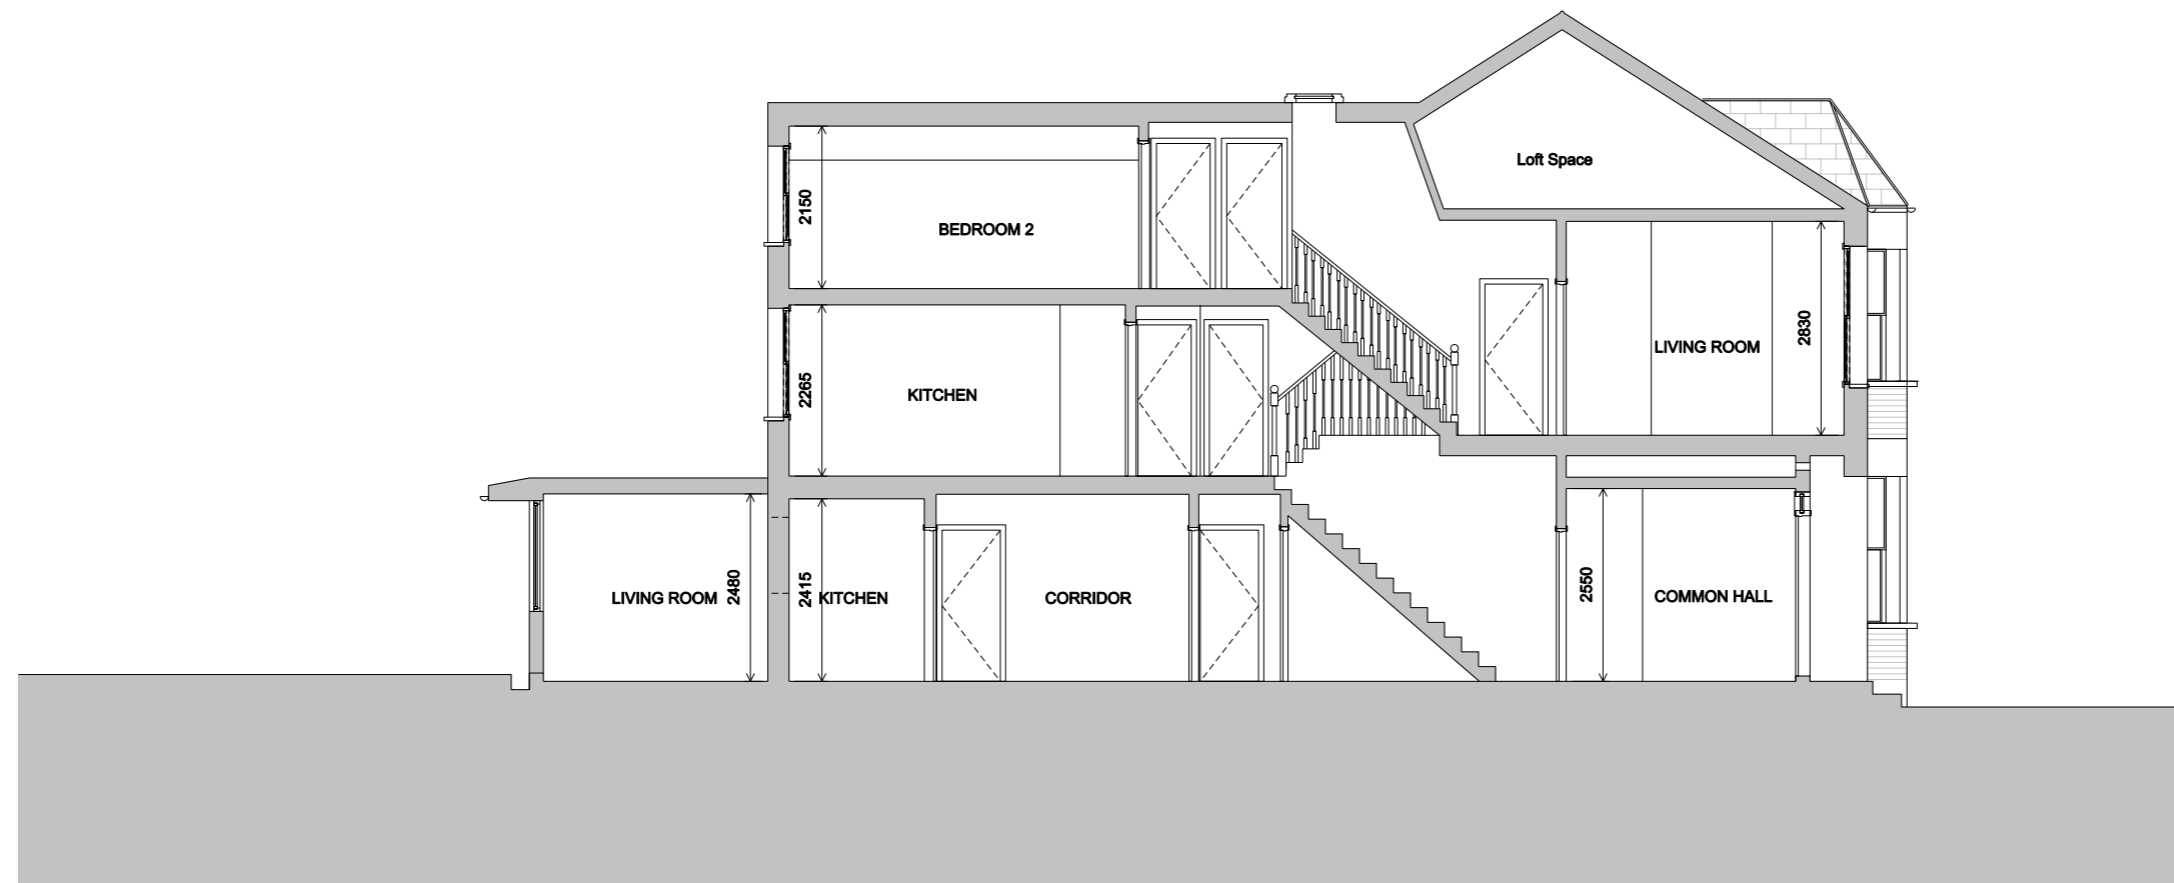


SECTION AA

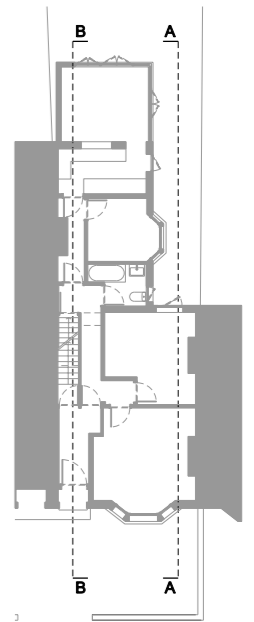

SECTION BB

Rev:

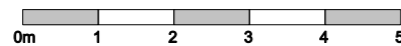

Notes: Unless stated otherwise, all dimensions are in millimetres. All dimensions to be checked and confirmed on site by contractor and as such are to be his responsibility. Any errors, omissions or discrepancies on this drawing are to be reported to the architect.

JOE WRIGHT ARCHITECTS

t: www.joewrightarchitects.co.uk e: info@joewrightarchitects.co.uk

Client:

Project: Lower Flat
26 Agamemnon Road, West Hampstead
Side/rear extension and refurbishment

Drawing Existing Drawing

Title: Elevation and Section

Scale: 1:50 @ A3

Date: 23.11.16

Dwg No: 1609-01_PL_003

Rev: /