



- New terrace to first floor flat with obscured glass guarding
- New side infill extension with flat roof finish in fibreglass in level with rear re-built extension
- New Velux style flat rooflights with obscured glass
- New double glazed fixed window

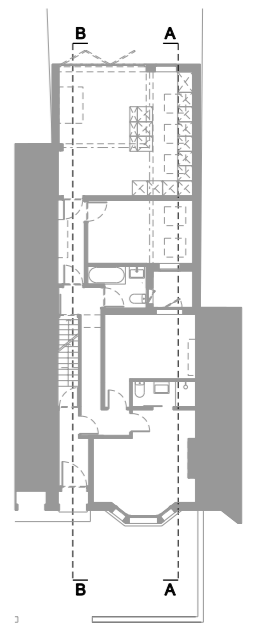

SECTION AA

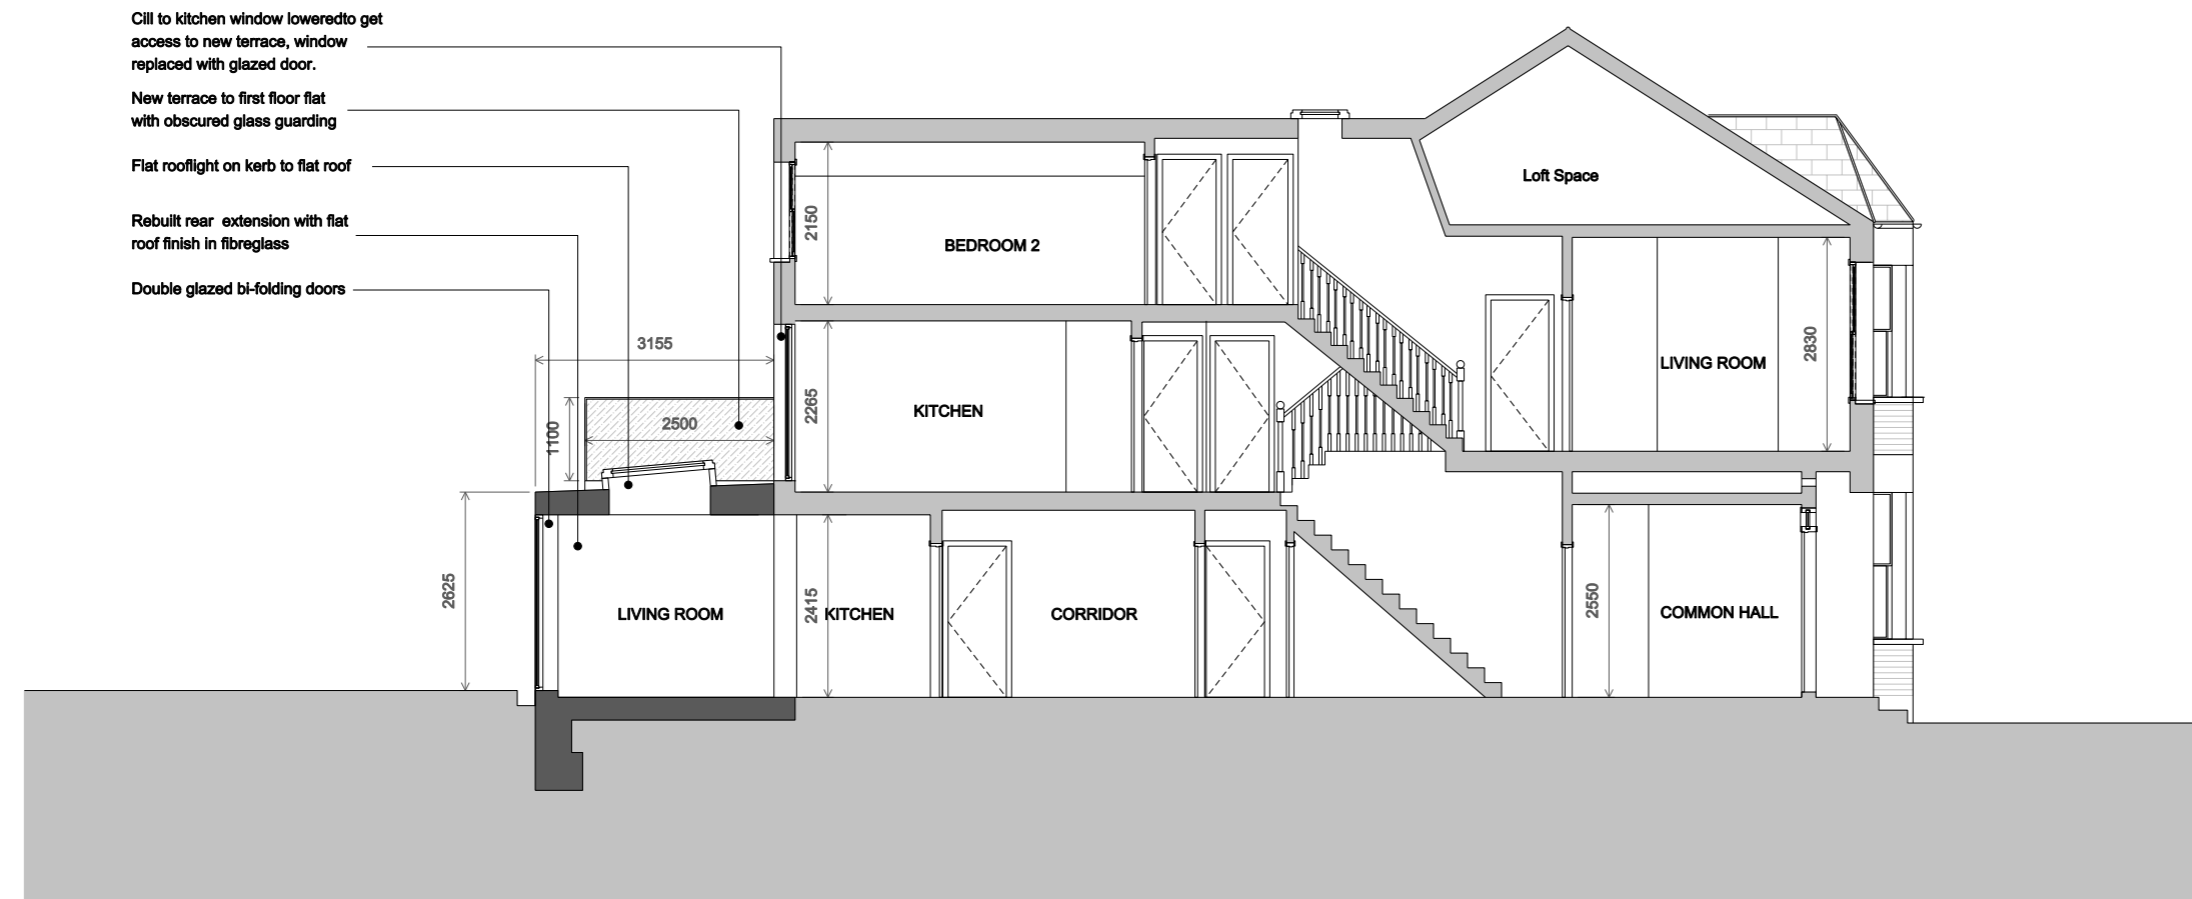

- Cill to kitchen window lowered to get access to new terrace, window replaced with glazed door.
- New terrace to first floor flat with obscured glass guarding
- Flat rooflight on kerb to flat roof
- Rebuilt rear extension with flat roof finish in fibreglass
- Double glazed bi-folding doors

SECTION BB